
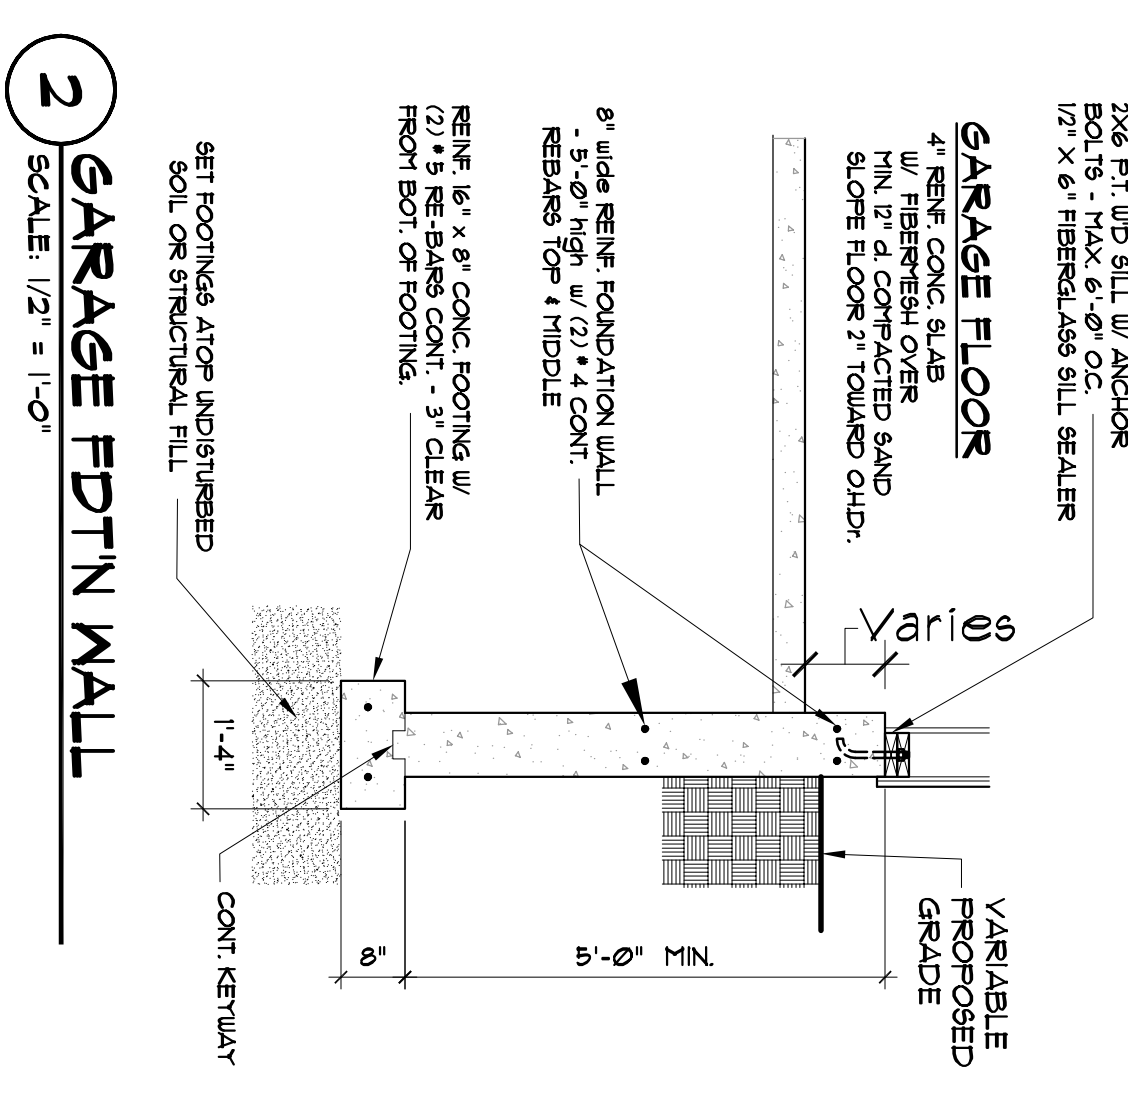


FOUNDATION / BASEMENT PLAN - LEFT HAND
Scale: 1/4" = 1'-0"

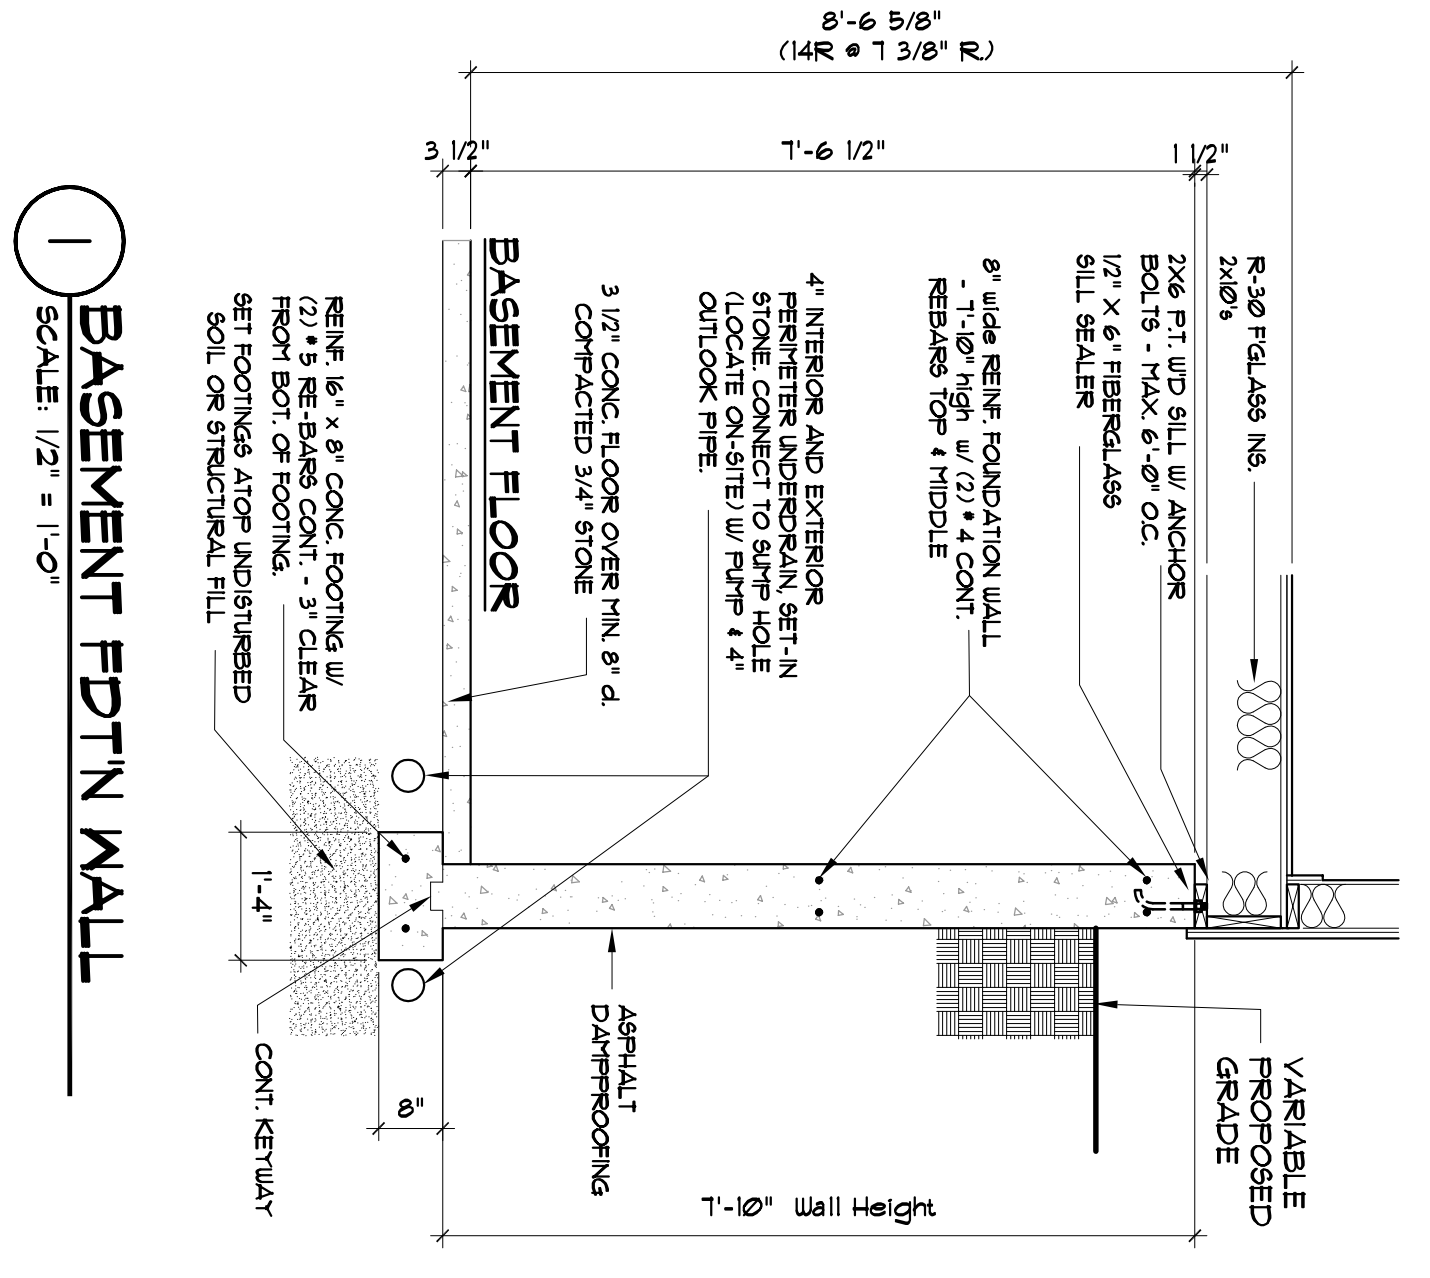

NO.	REVISIONS

DIDONATO ARCHITECTS, INC.
134 GUINEA ROAD, KENNEBUNKPORT, ME. 04046
phone: (207) 286-2900 fax: (207) 283-4895
"E" Mail Address: jfdidonato@roadrunner.com
www.didonatoarchitects.com

NEW RESIDENCE -
RANCH 1,585 s.f. - Right Hand
FRANK & SANTO DIDONATO
SKYLARK COMMONS
GORHAM, MAINE

Left Hand
Foundation Plan
& Details

DRAWINGS THIS SHEET
DATE: 10-01-12
REV./BY: JFD
DRAWN BY: JFD

SHEET:
A1

COPYRIGHT
REPRODUCTION OR RESALE OF THIS
DRAWING OR ANY PART THEREOF
WITHOUT THE WRITTEN
CONSENT IS PROHIBITED