




**RIGHT ELEVATION**  
Scale: 1/4" = 1'-0"

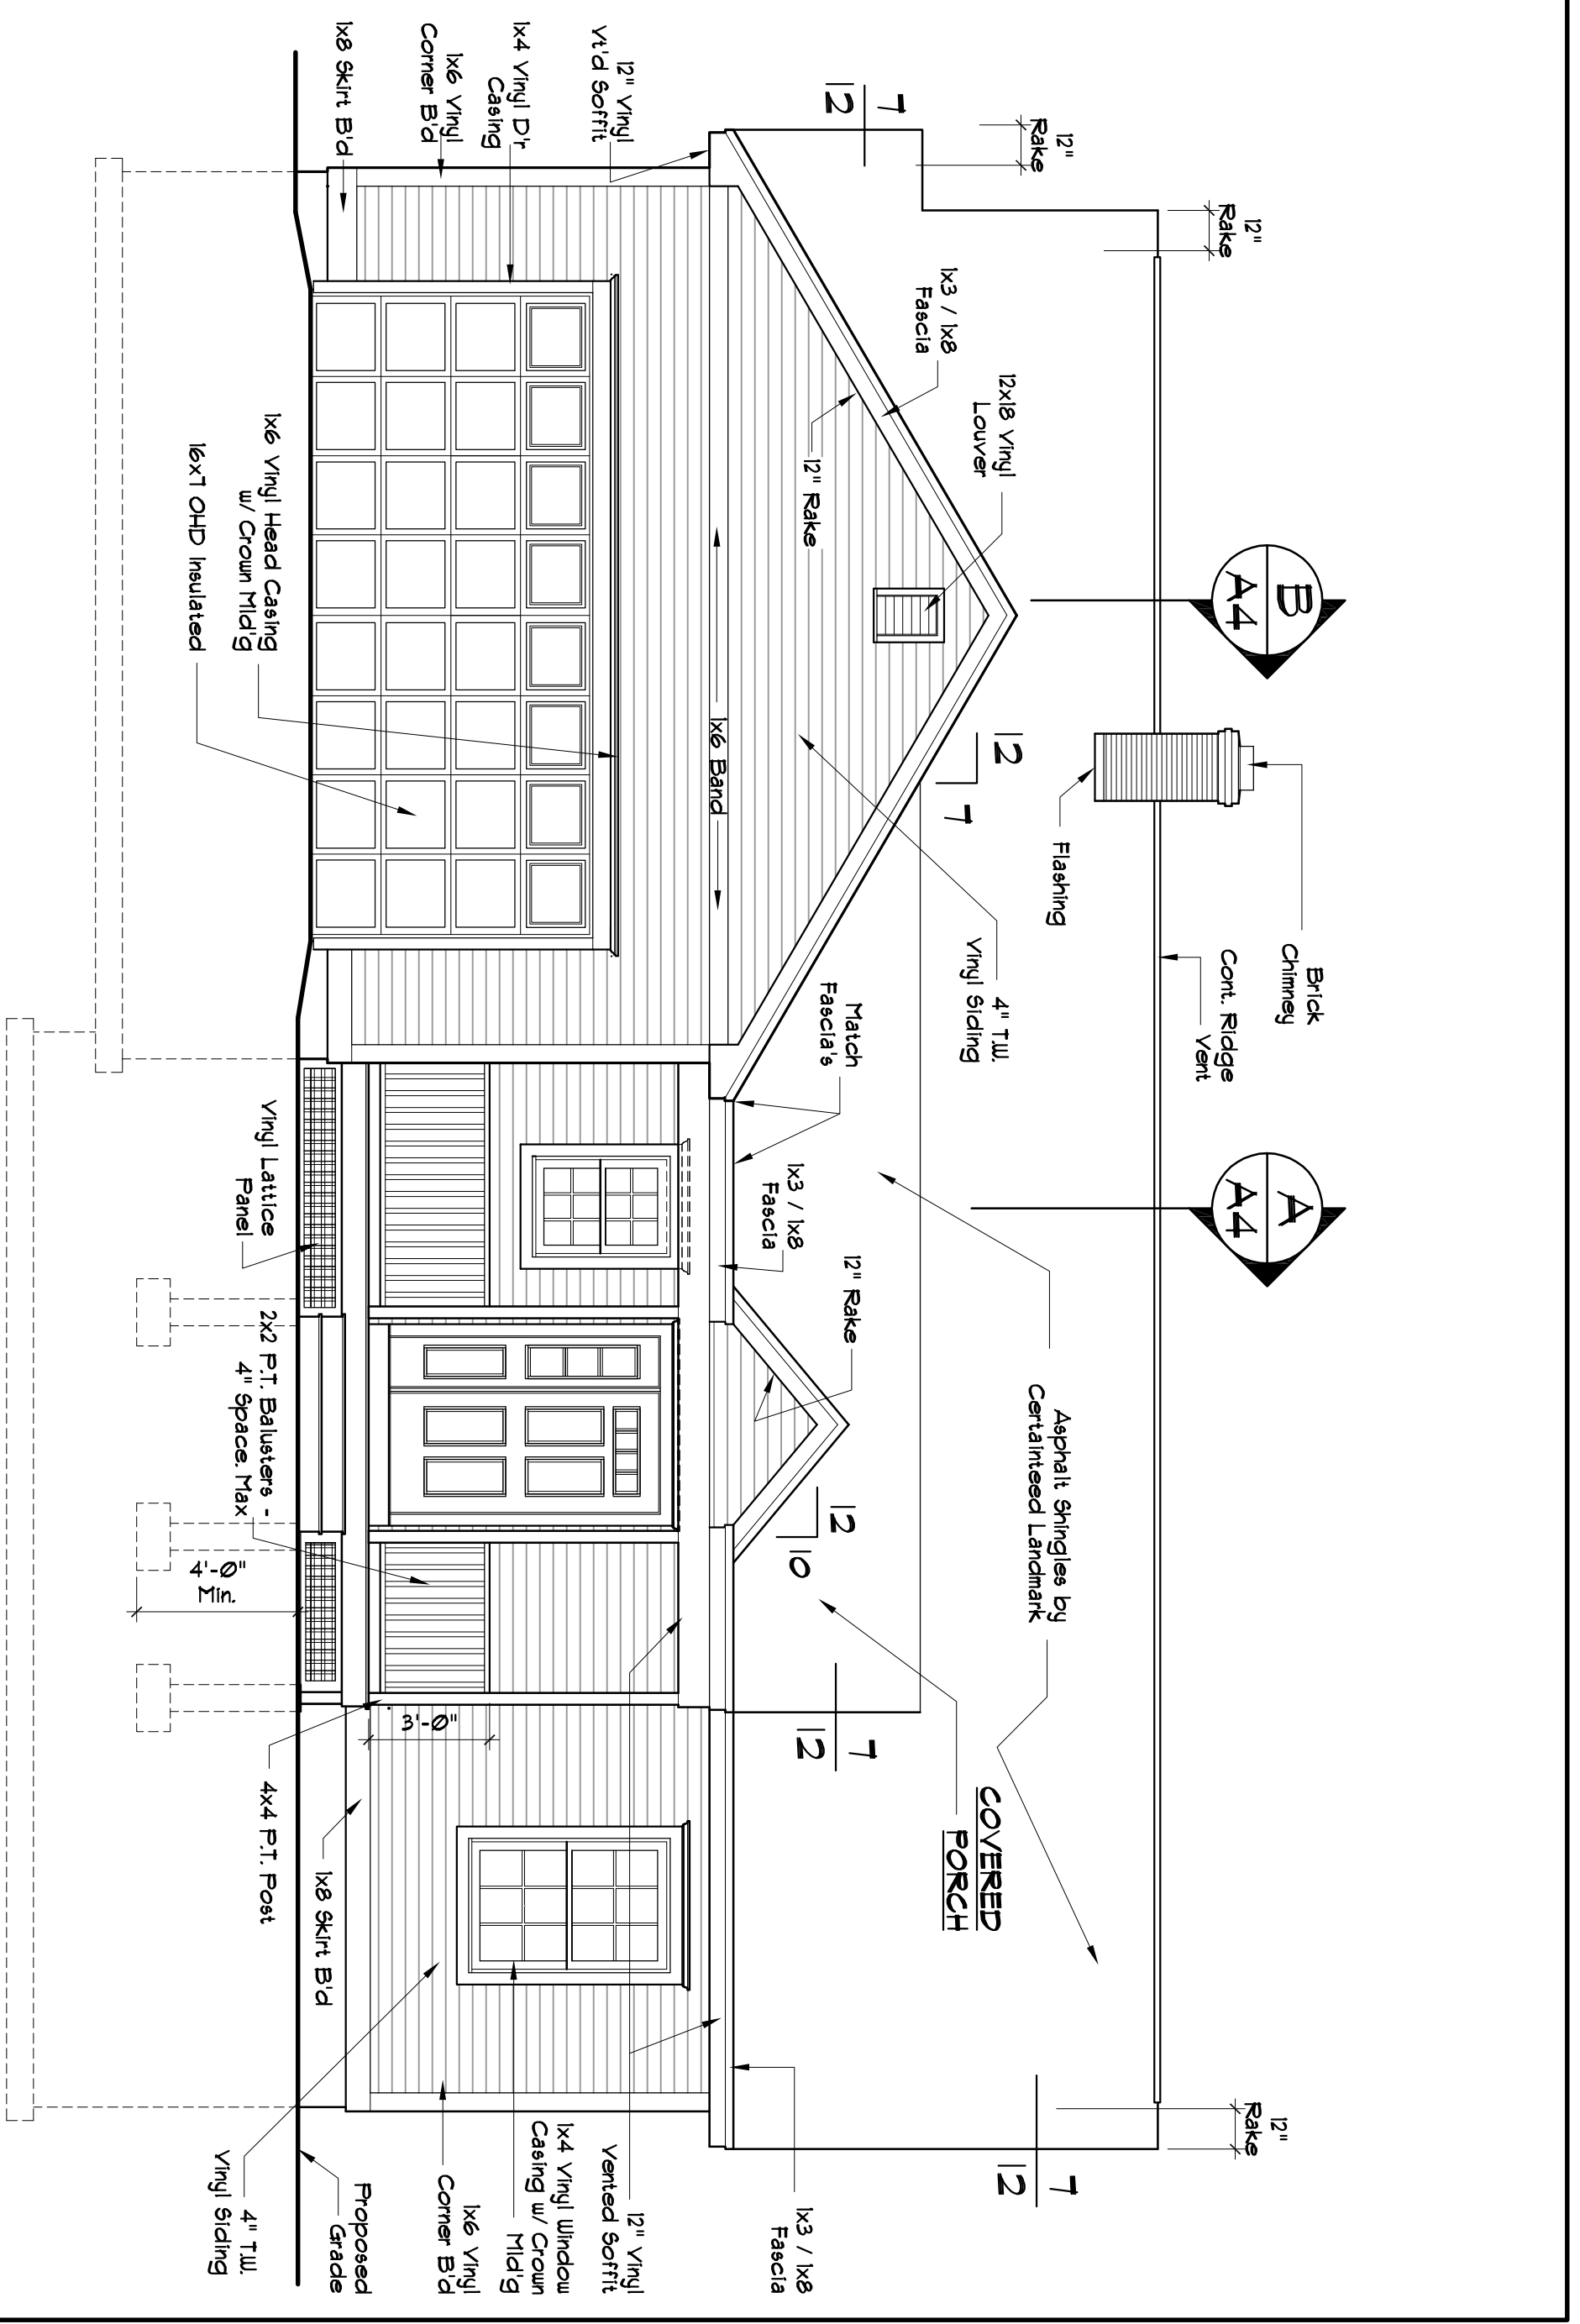

**FRONT ELEVATION**  
Scale: 1/4" = 1'-0"

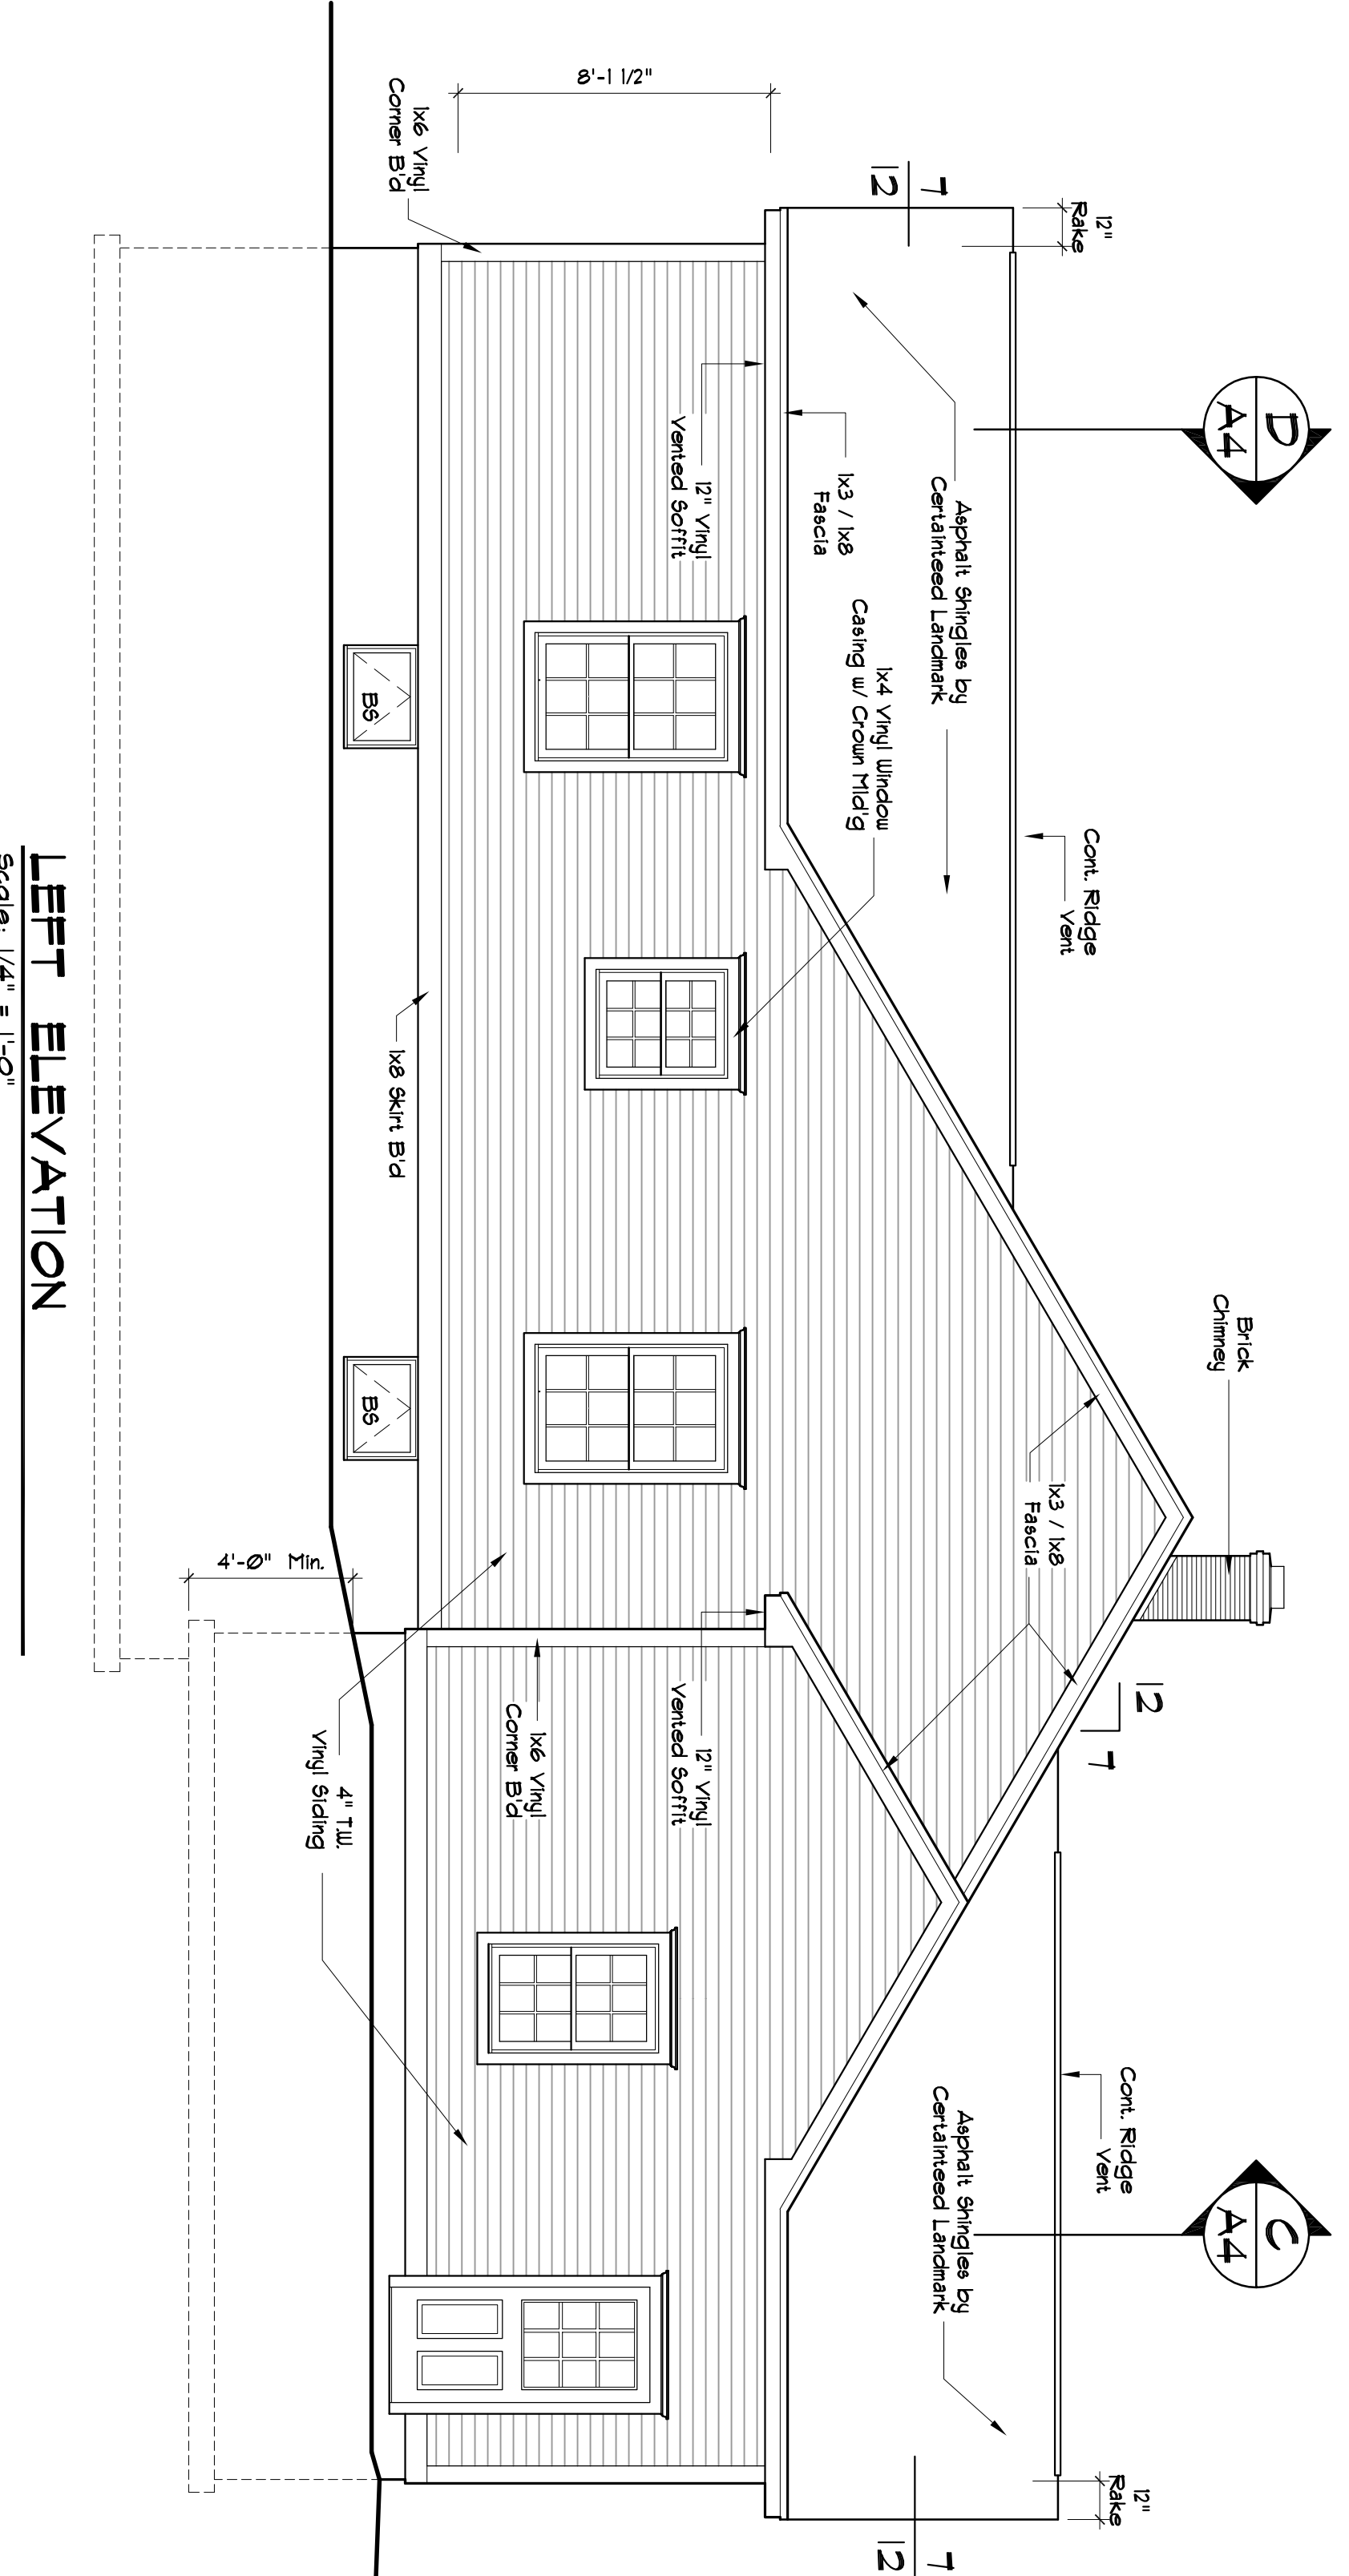

**LEFT ELEVATION**  
Scale: 1/4" = 1'-0"

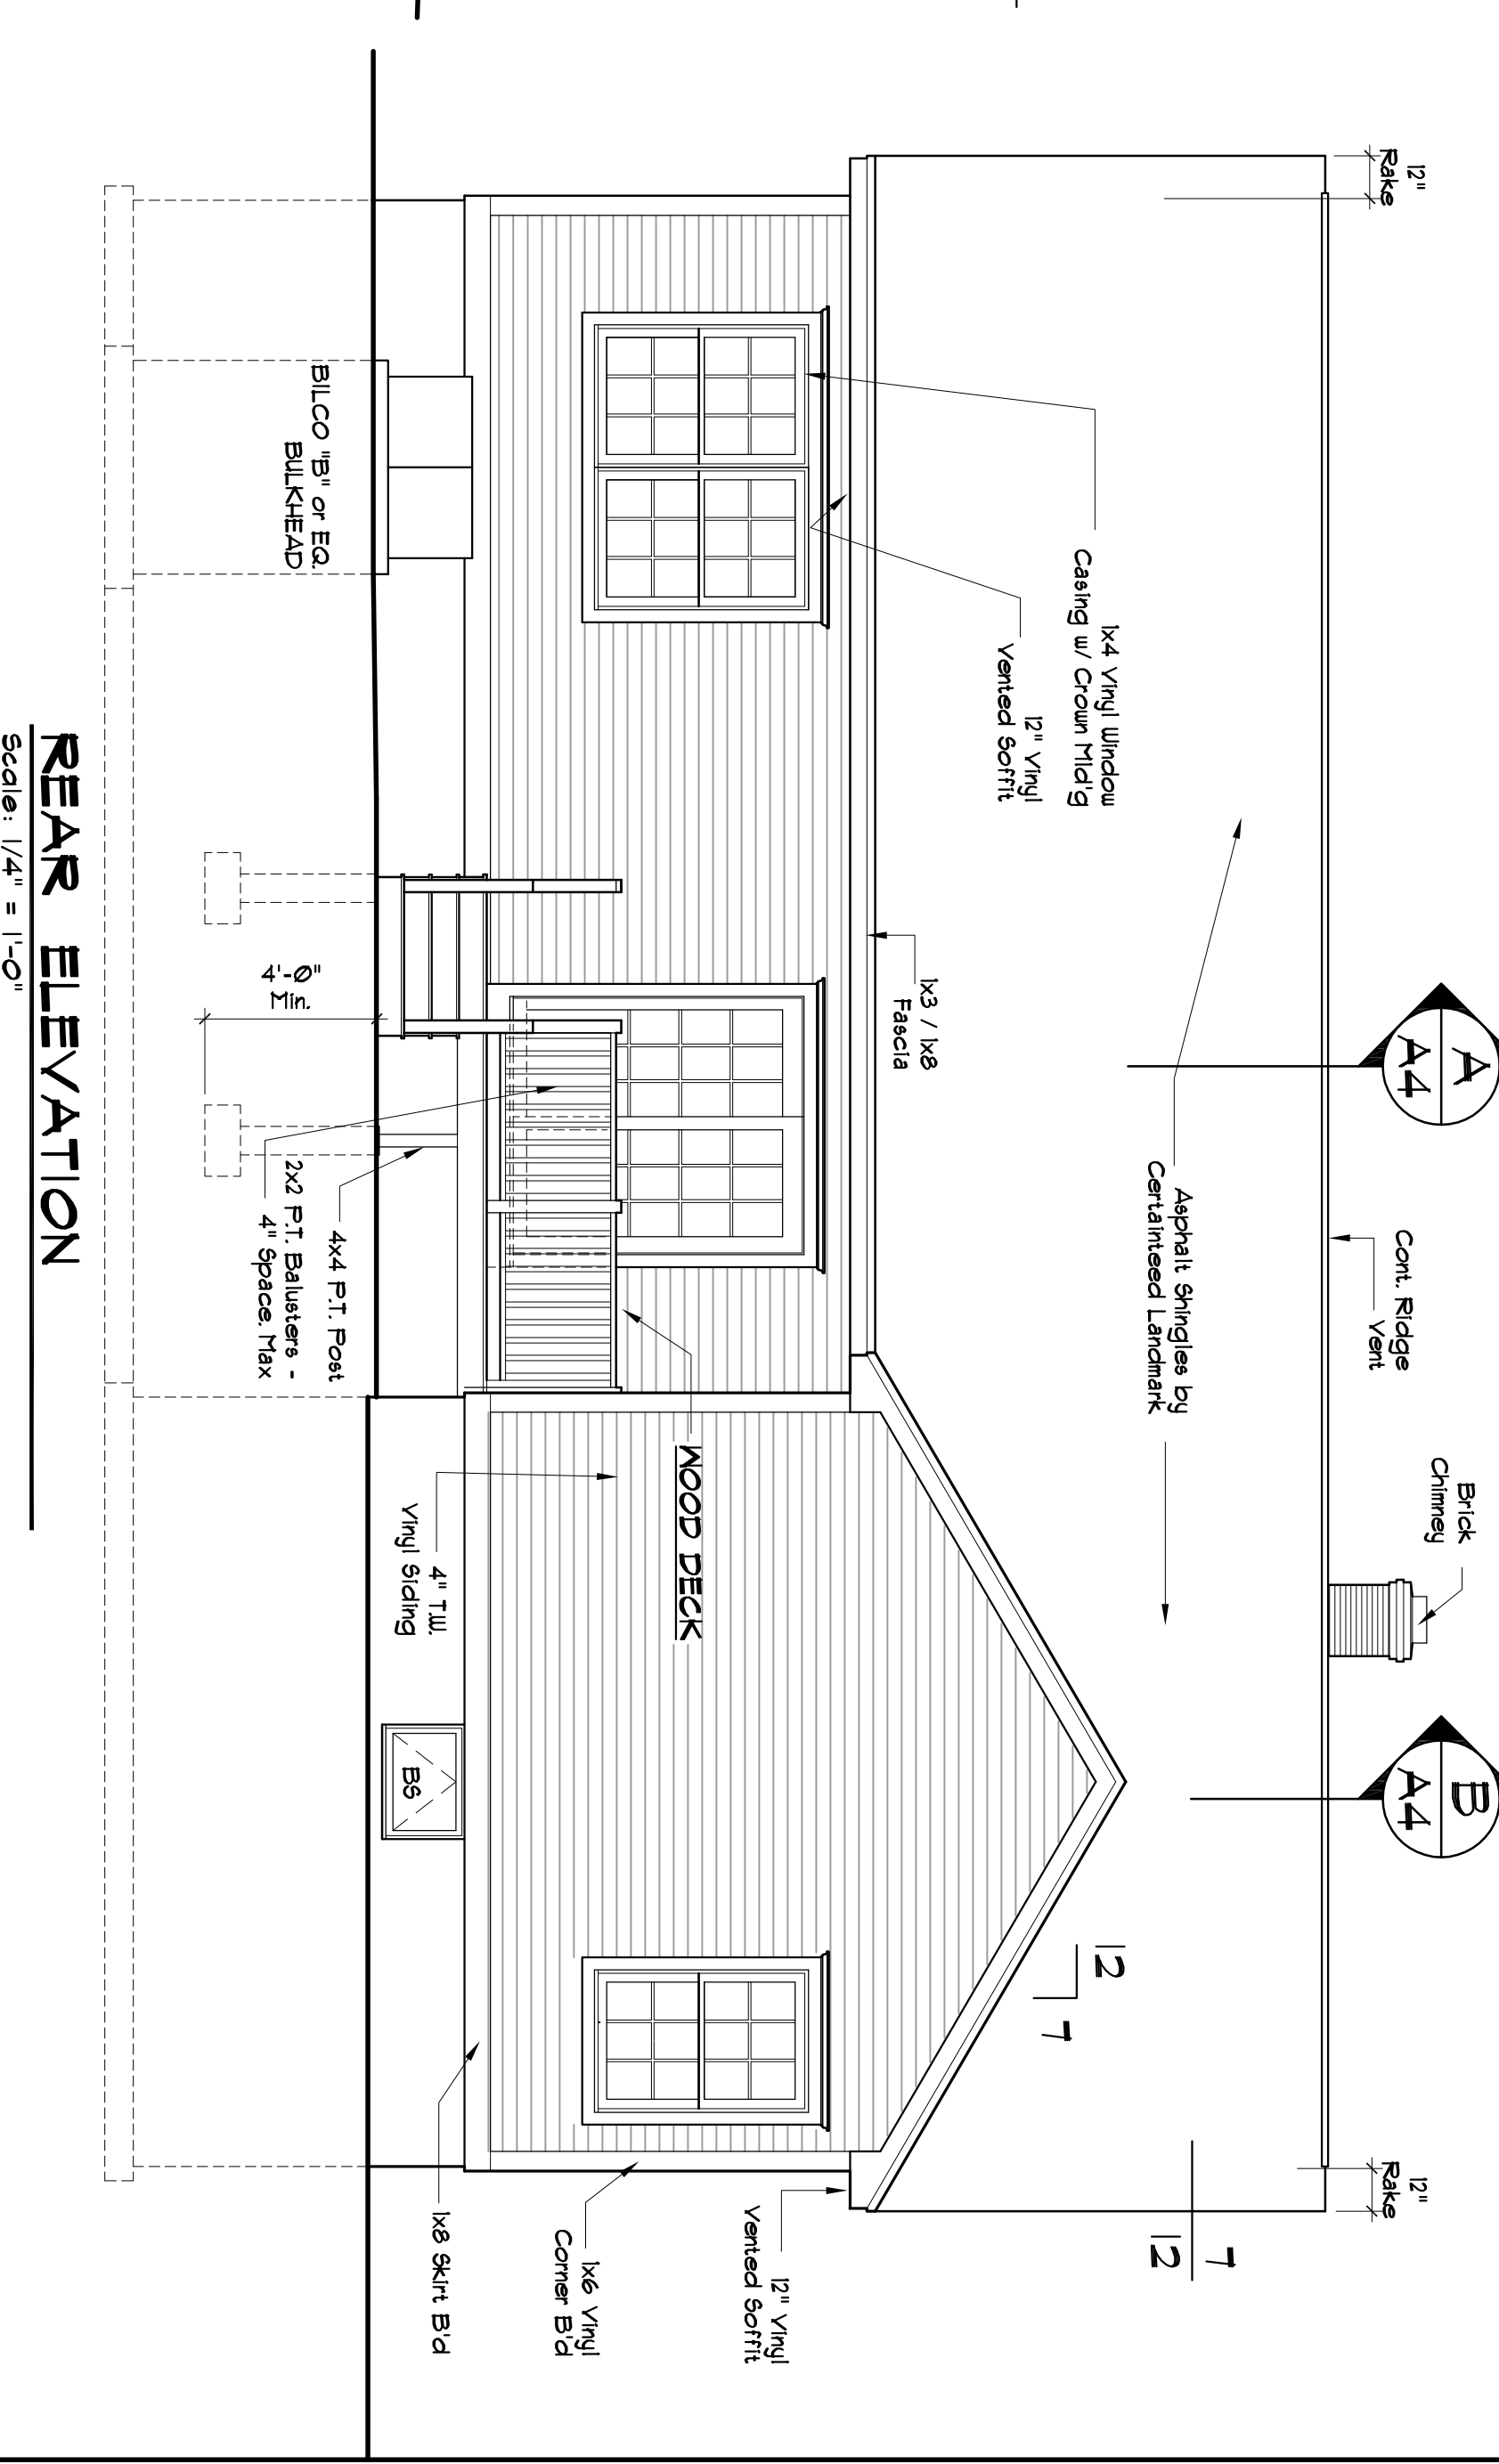

**REAR ELEVATION**  
Scale: 1/4" = 1'-0"

NO	REVISIONS

**DIDONATO ARCHITECTS, INC.**  
134 GUINEA ROAD, KENNEBUNKPORT, ME. 04046  
phone: (207) 286-2900 fax: (207) 283-4895  
"E" Mail Address: jfdidonato@roadrunner.com  
www.didonatoarchitects.com

**NEW RESIDENCE - RANCH 1,585 s.f. - Right Hand**  
**FRANK & SANTO DIDONATO**  
SKYLARK COMMONS  
GORHAM, MAINE

**DRAWINGS THIS SHEET**  
**Elevations**  
**Left Hand**

DATE: 10-01-12  
REVISION DATE: JFD  
DRAWN BY: JFD

SHEET:  
**A3**

COPYRIGHT  
REPRODUCTION OR RESALE OF THIS DRAWING WITHOUT THE WRITTEN PERMISSION OF DIDONATO ARCHITECTS, INC. IS PROHIBITED.