




FRONT ELEVATION
Scale: 1/4" = 1'-0"

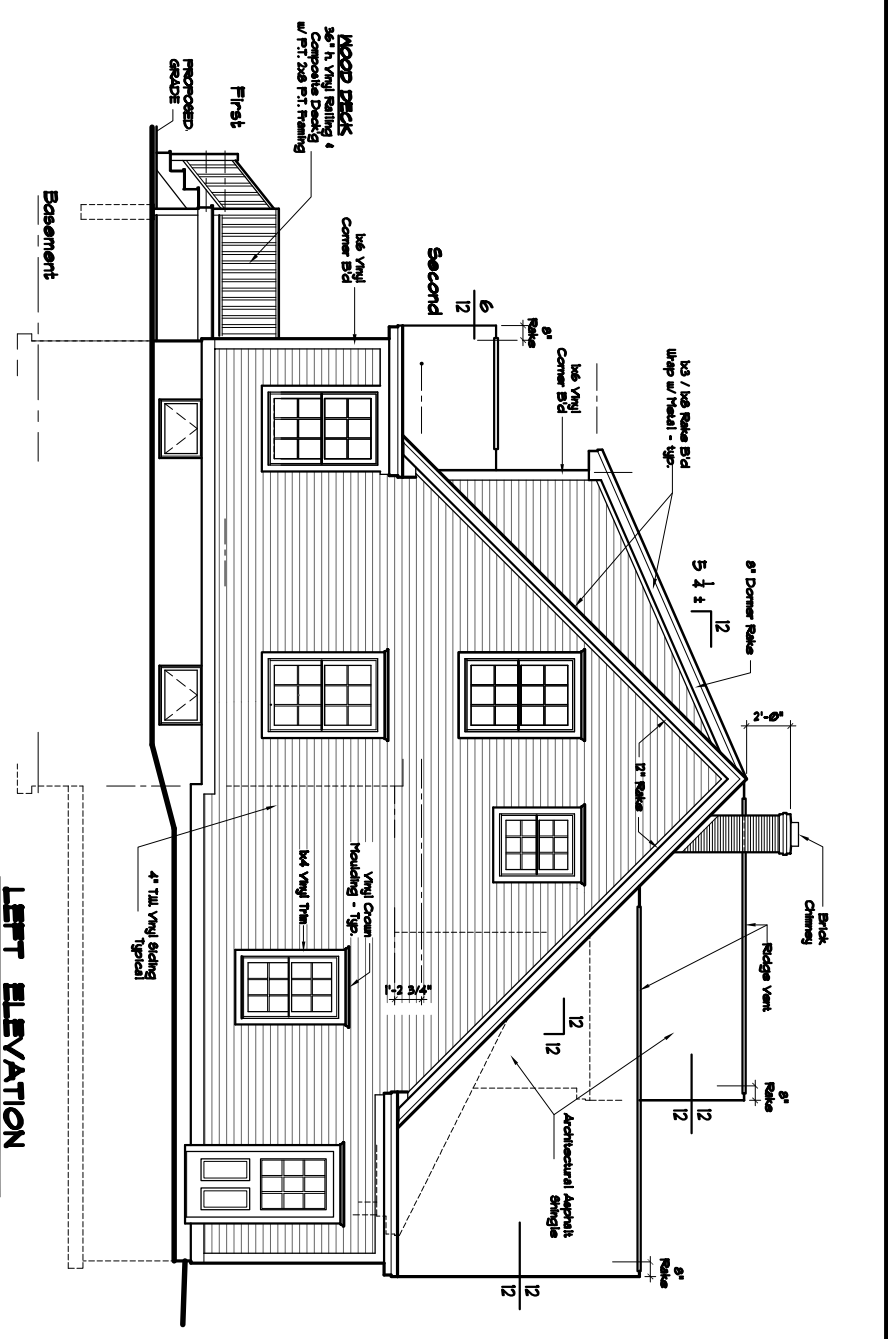

LEFT ELEVATION
Scale: 1/4" = 1'-0"

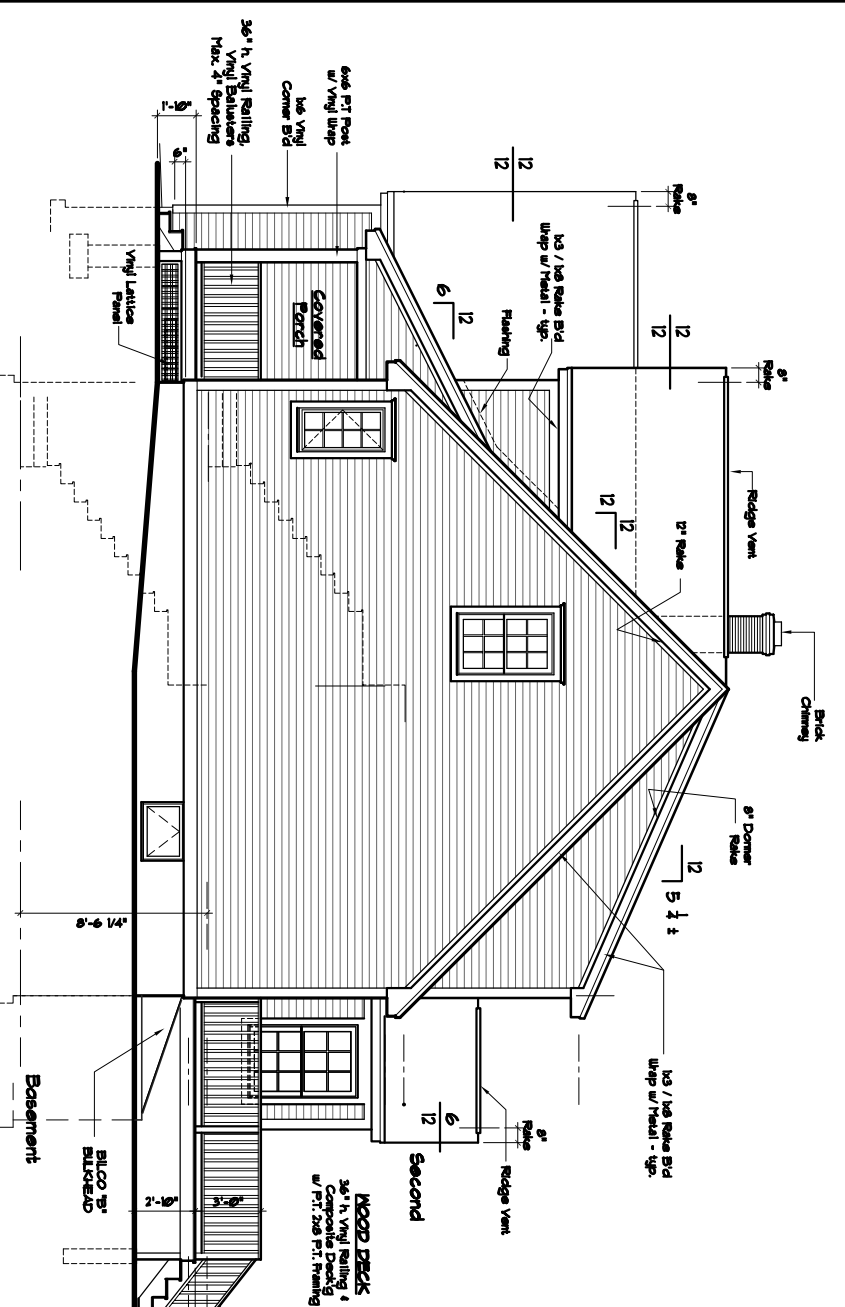

RIGHT ELEVATION
Scale: 1/4" = 1'-0"

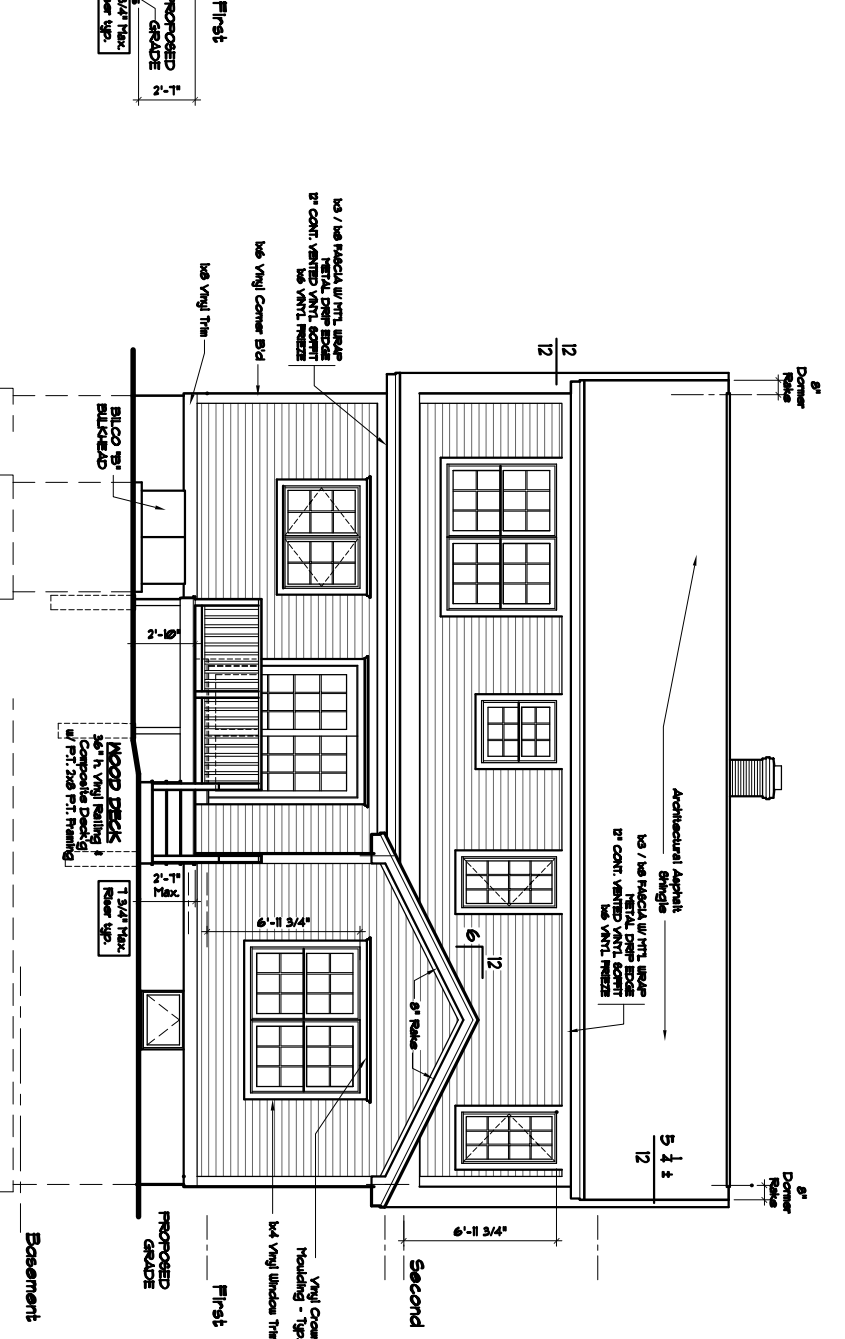

REAR ELEVATION
Scale: 1/4" = 1'-0"

COPYRIGHT © 2013 DIDONATO ARCHITECTS, INC. ALL RIGHTS RESERVED.	SHEET A1	DRAWING THIS SHEET Elevations	DATE: 09/14/2013 REVISION DATE: DRAWN BY: JPD	NEW RESIDENCE - LH Cape FRANK & SANTO DIDONATO Lot # 13 SKYLARK COMMONS 89 Skylark Road GORHAM, MAINE	DIDONATO ARCHITECTS, INC. 134 GUINEA ROAD, KENNEBUNKPORT, ME 04046 phone: (207) 286-2900 fax: (207) 283-4995 "E" Mail Address: jfdidonato@roadrunner.com www.didonatoarchitects.com	NO. _____ REVISIONS
	1 of 4					