




FRONT ELEVATION
Scale: 1/4" = 1'-0"

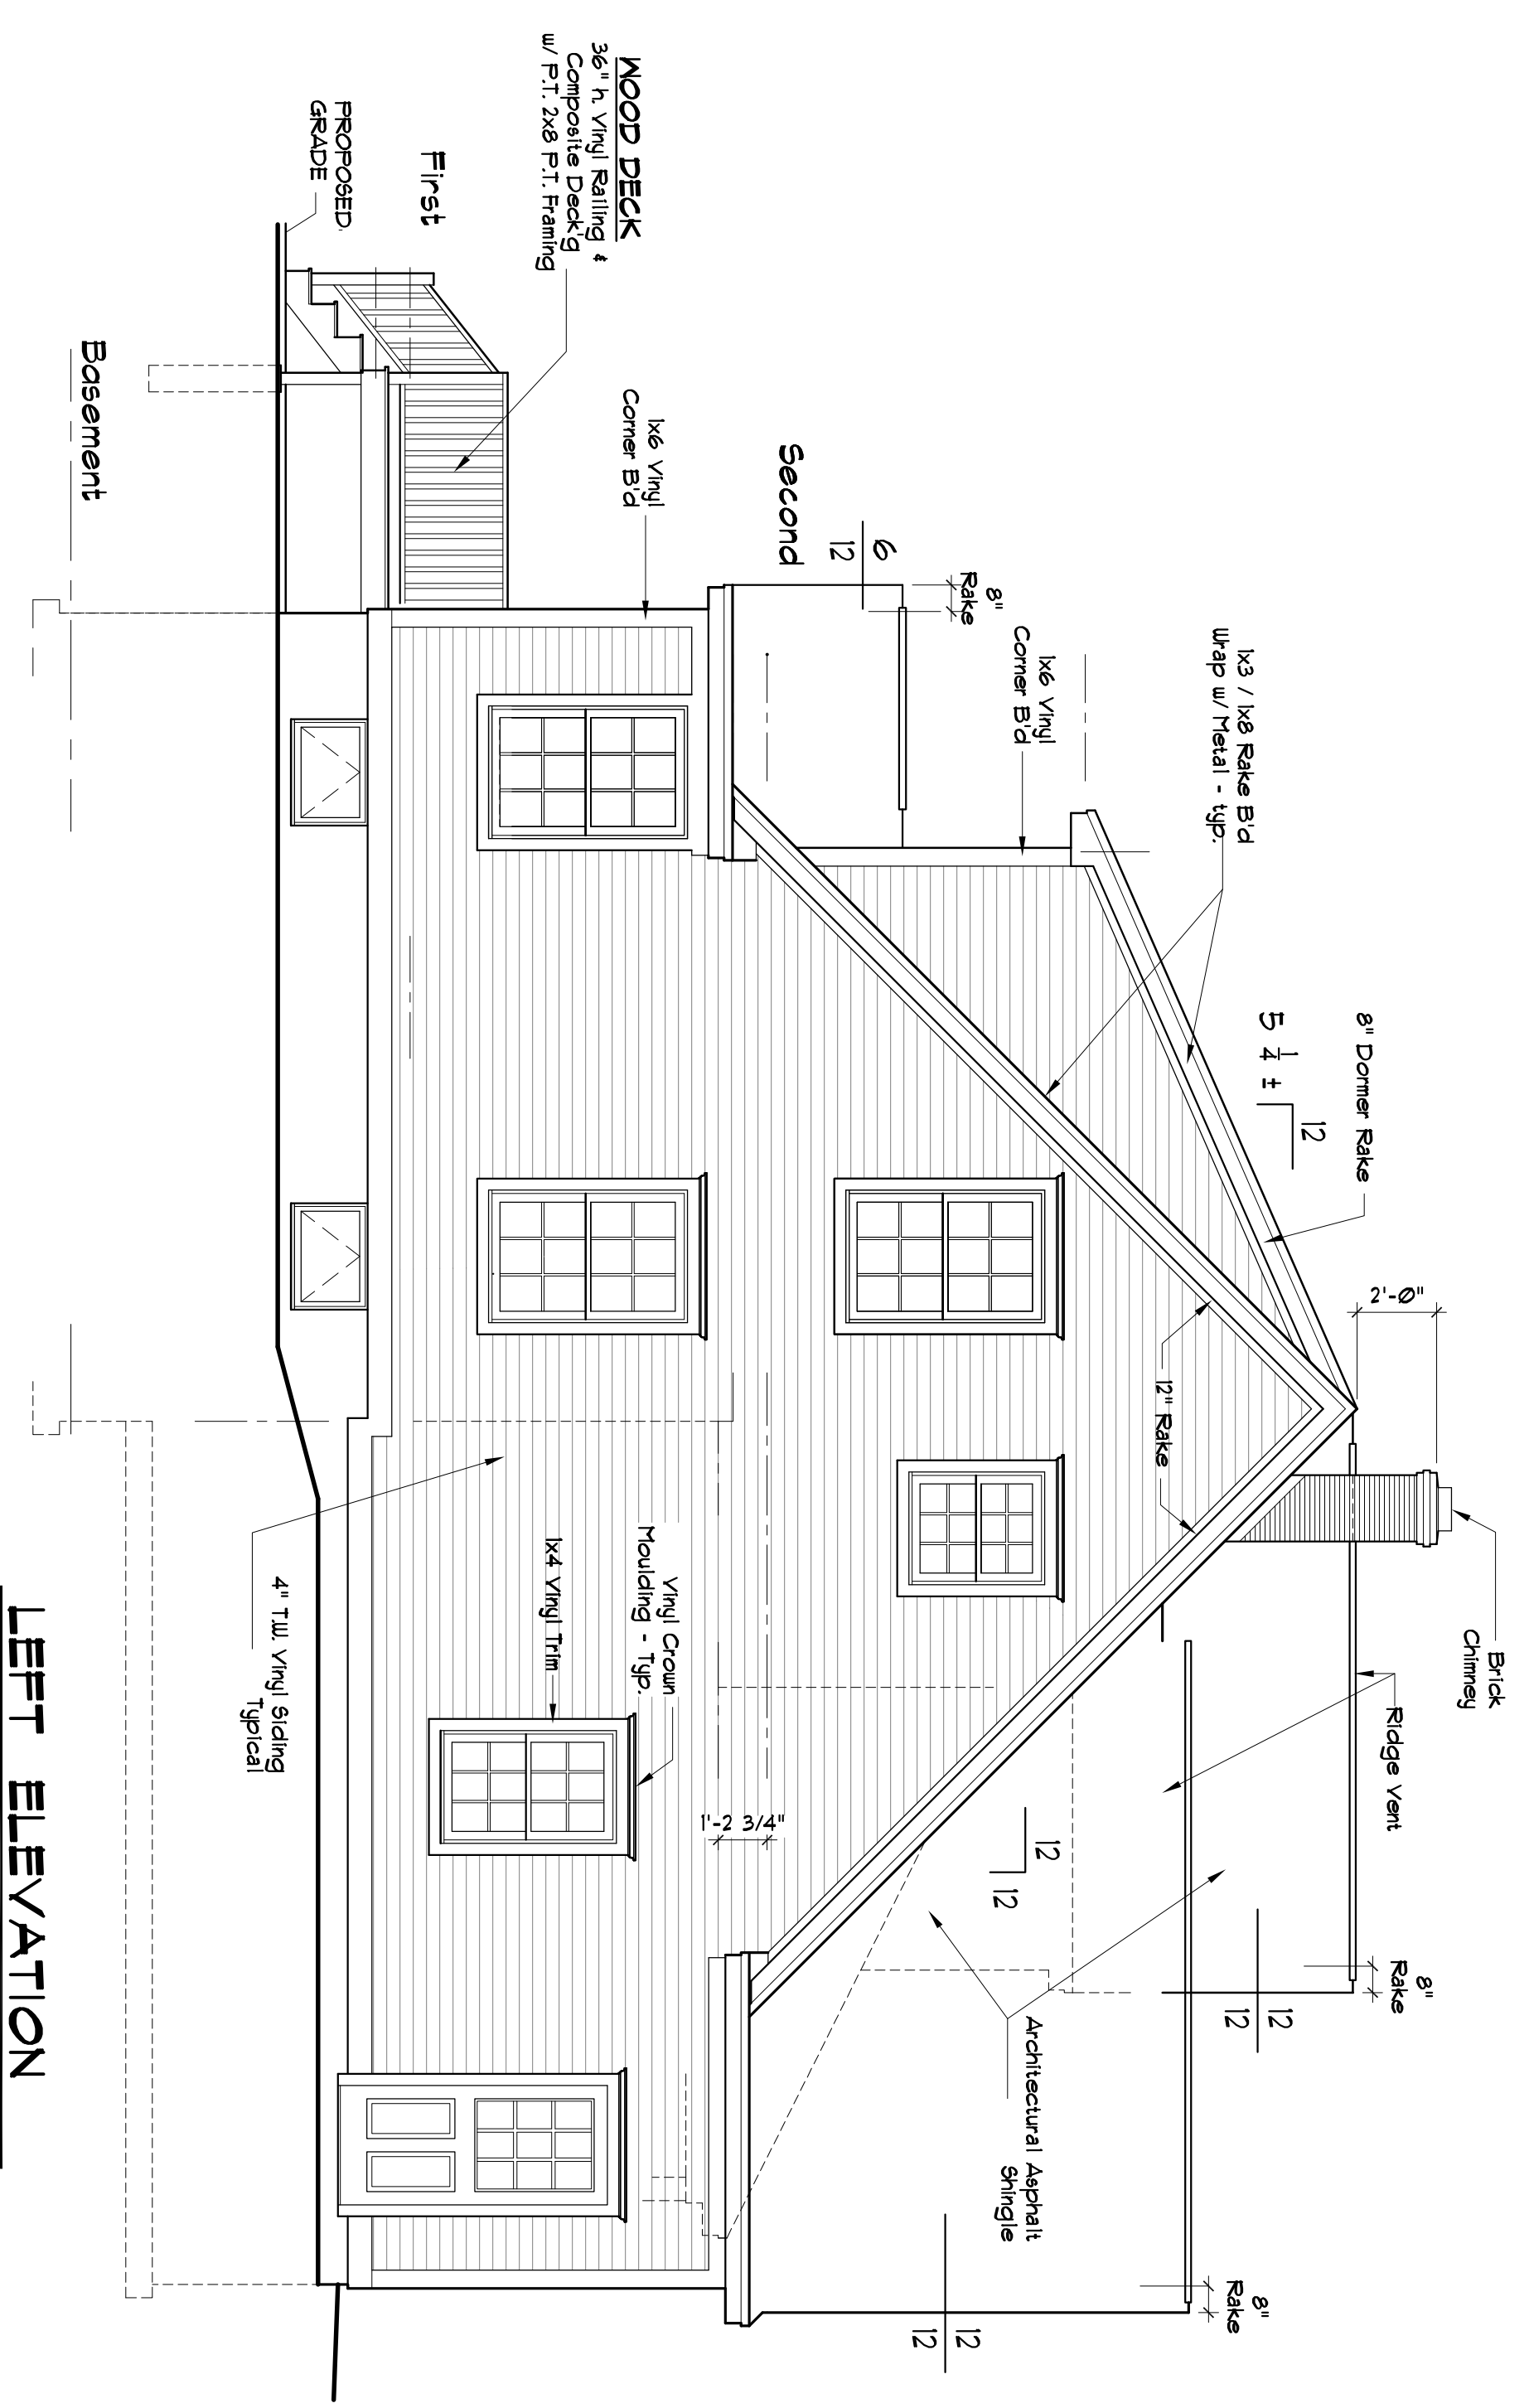

LEFT ELEVATION
Scale: 1/4" = 1'-0"

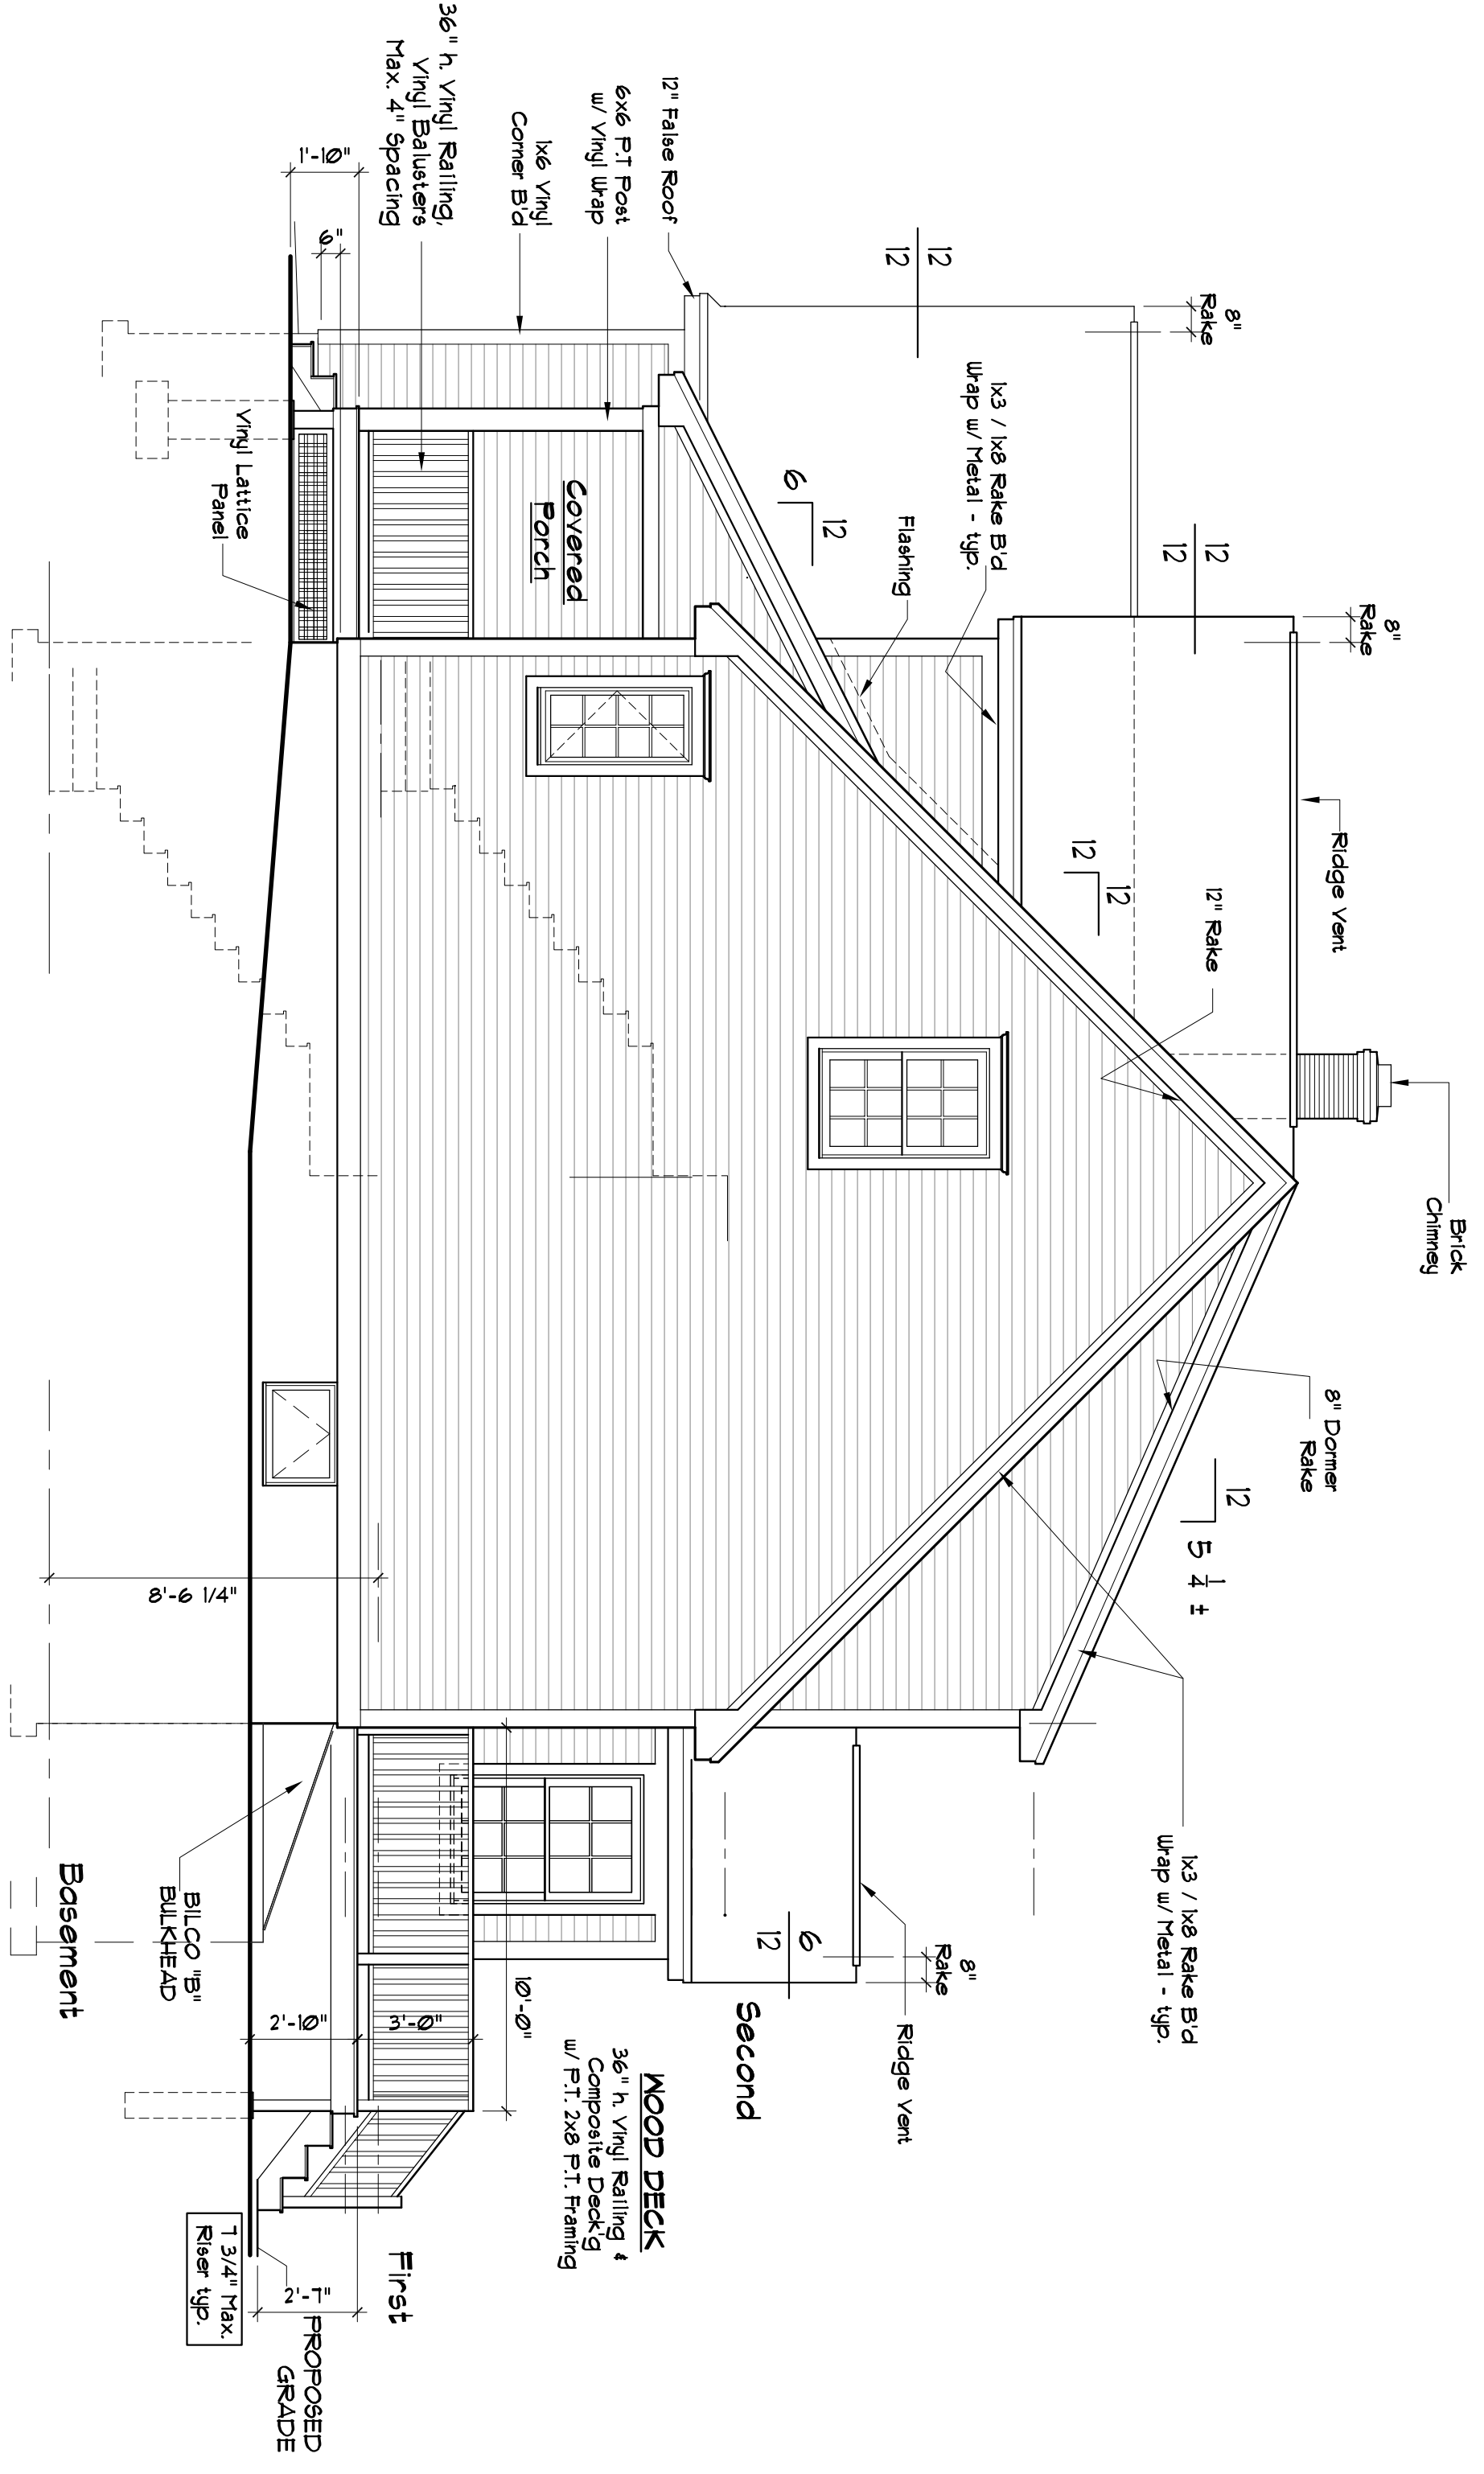

RIGHT ELEVATION
Scale: 1/4" = 1'-0"

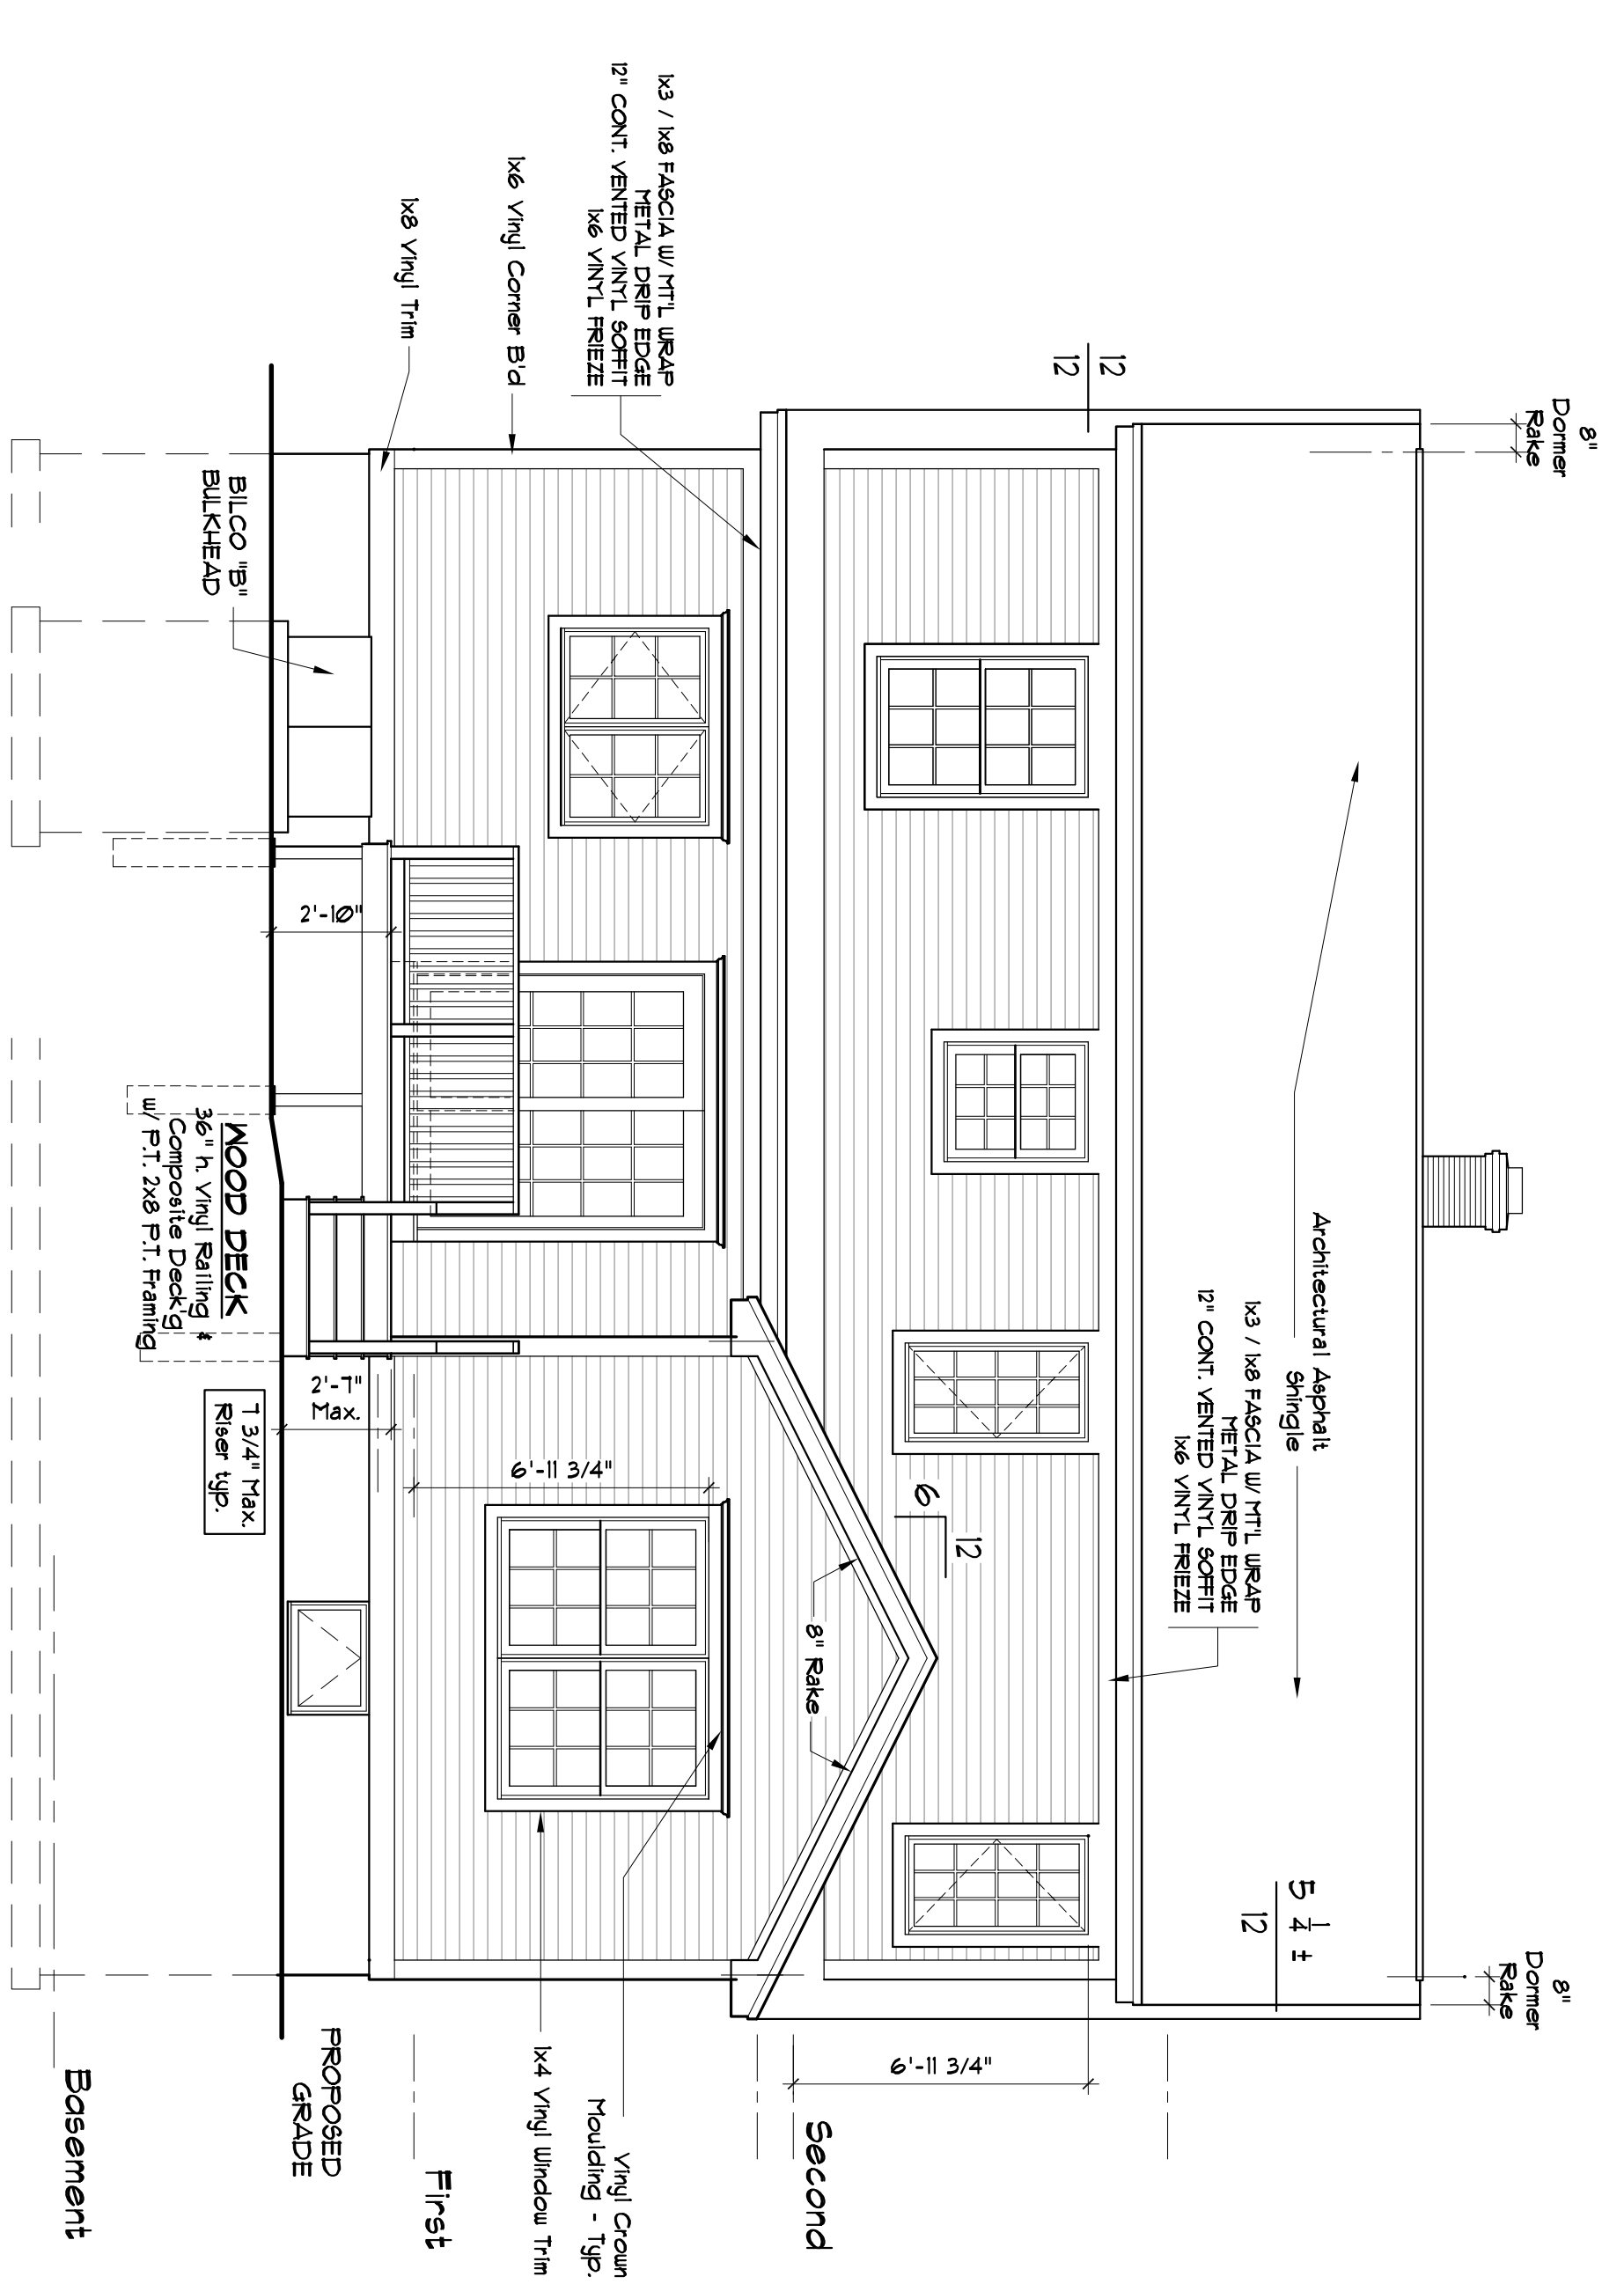

REAR ELEVATION
Scale: 1/4" = 1'-0"

NO.	DATE	REVISIONS
1	10-11-13	Change 12'-0" Deck to 10'-0"

DIDONATO ARCHITECTS, INC.
134 GUINEA ROAD, KENNEBUNKPORT, ME. 04046
phone: (207) 286-2900 fax: (207) 283-4895
"E" Mail Address: jfdidonato@roadrunner.com
www.didonatoarchitects.com

NEW RESIDENCE - LH Cape
FRANK & SANTO DIDONATO
Lot # 15 SKYLARK COMMONS
89 Skylark Road
GORHAM, MAINE

Drawings This Sheet
Elevations
DATE: 05/14/2014
REV./ISSN DATE: -
DRAWN BY: JFD
SHEET: 1 OF 4

A1

1 OF 4