



FIRST FLOOR PLAN

Scale: 1/4" = 1'-0"
 Total Area (1658 s.f.)

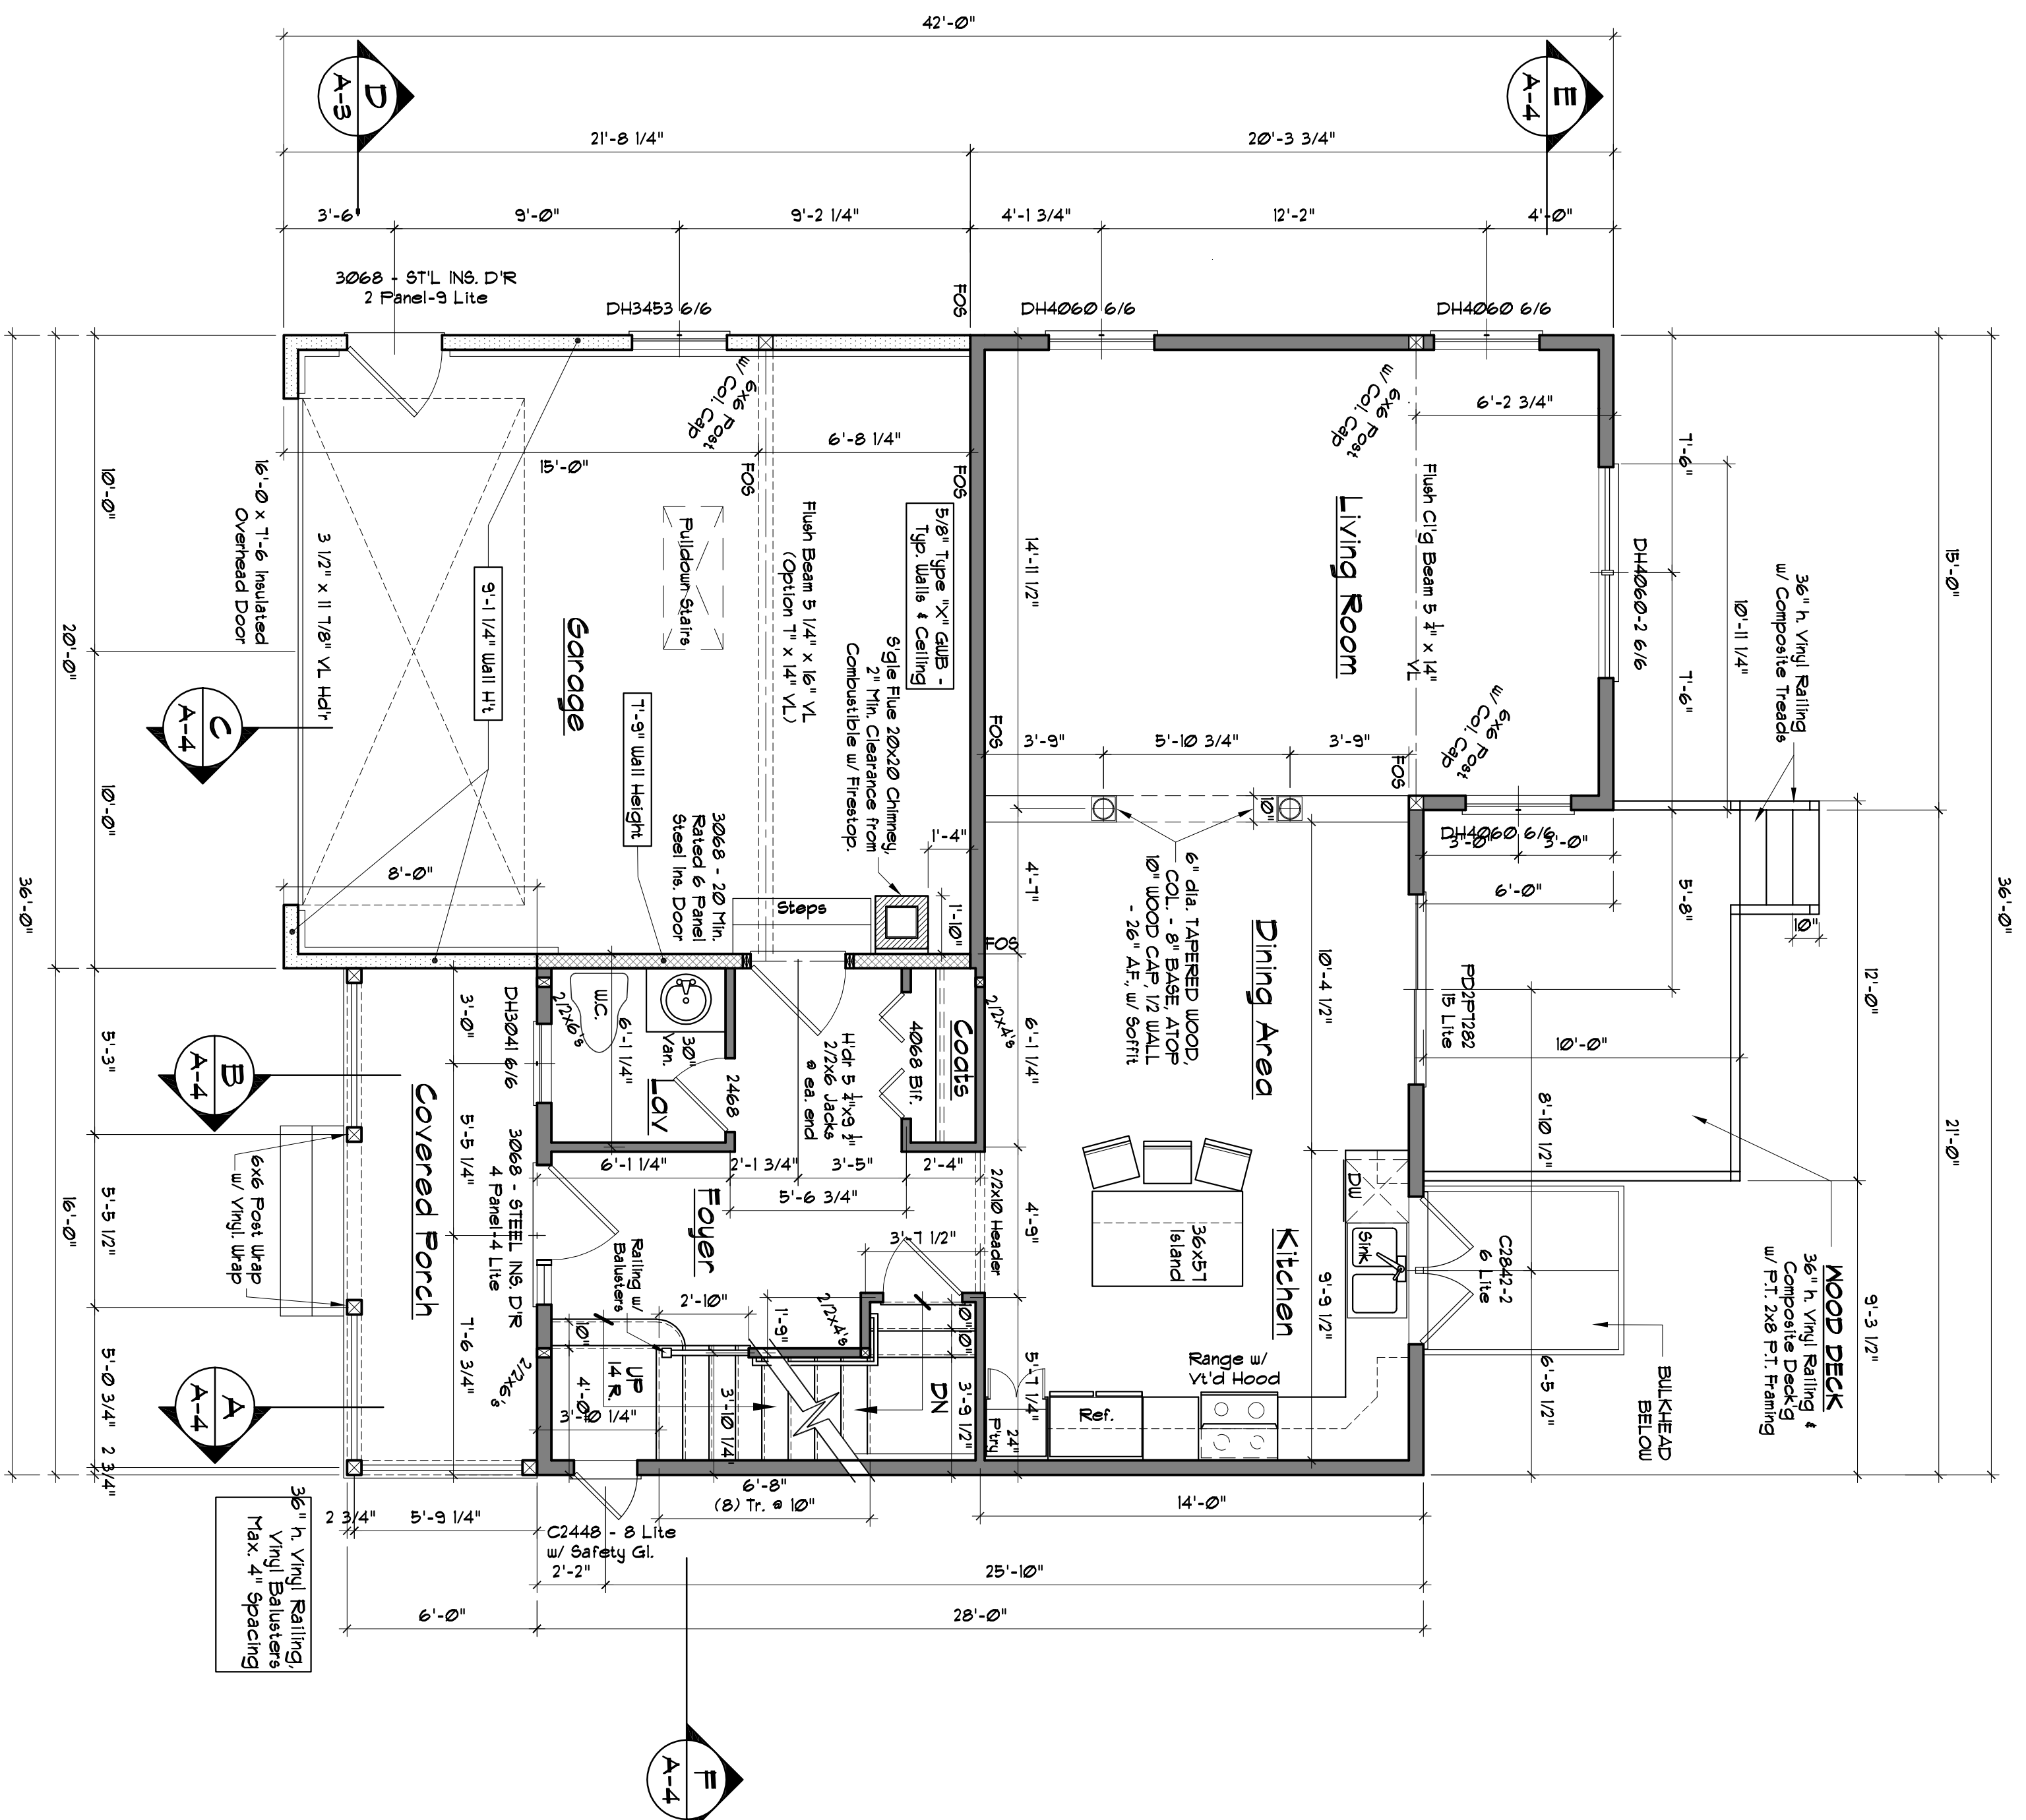

SECOND FLOOR PLAN

Scale: NTS
 (827 s.f.)

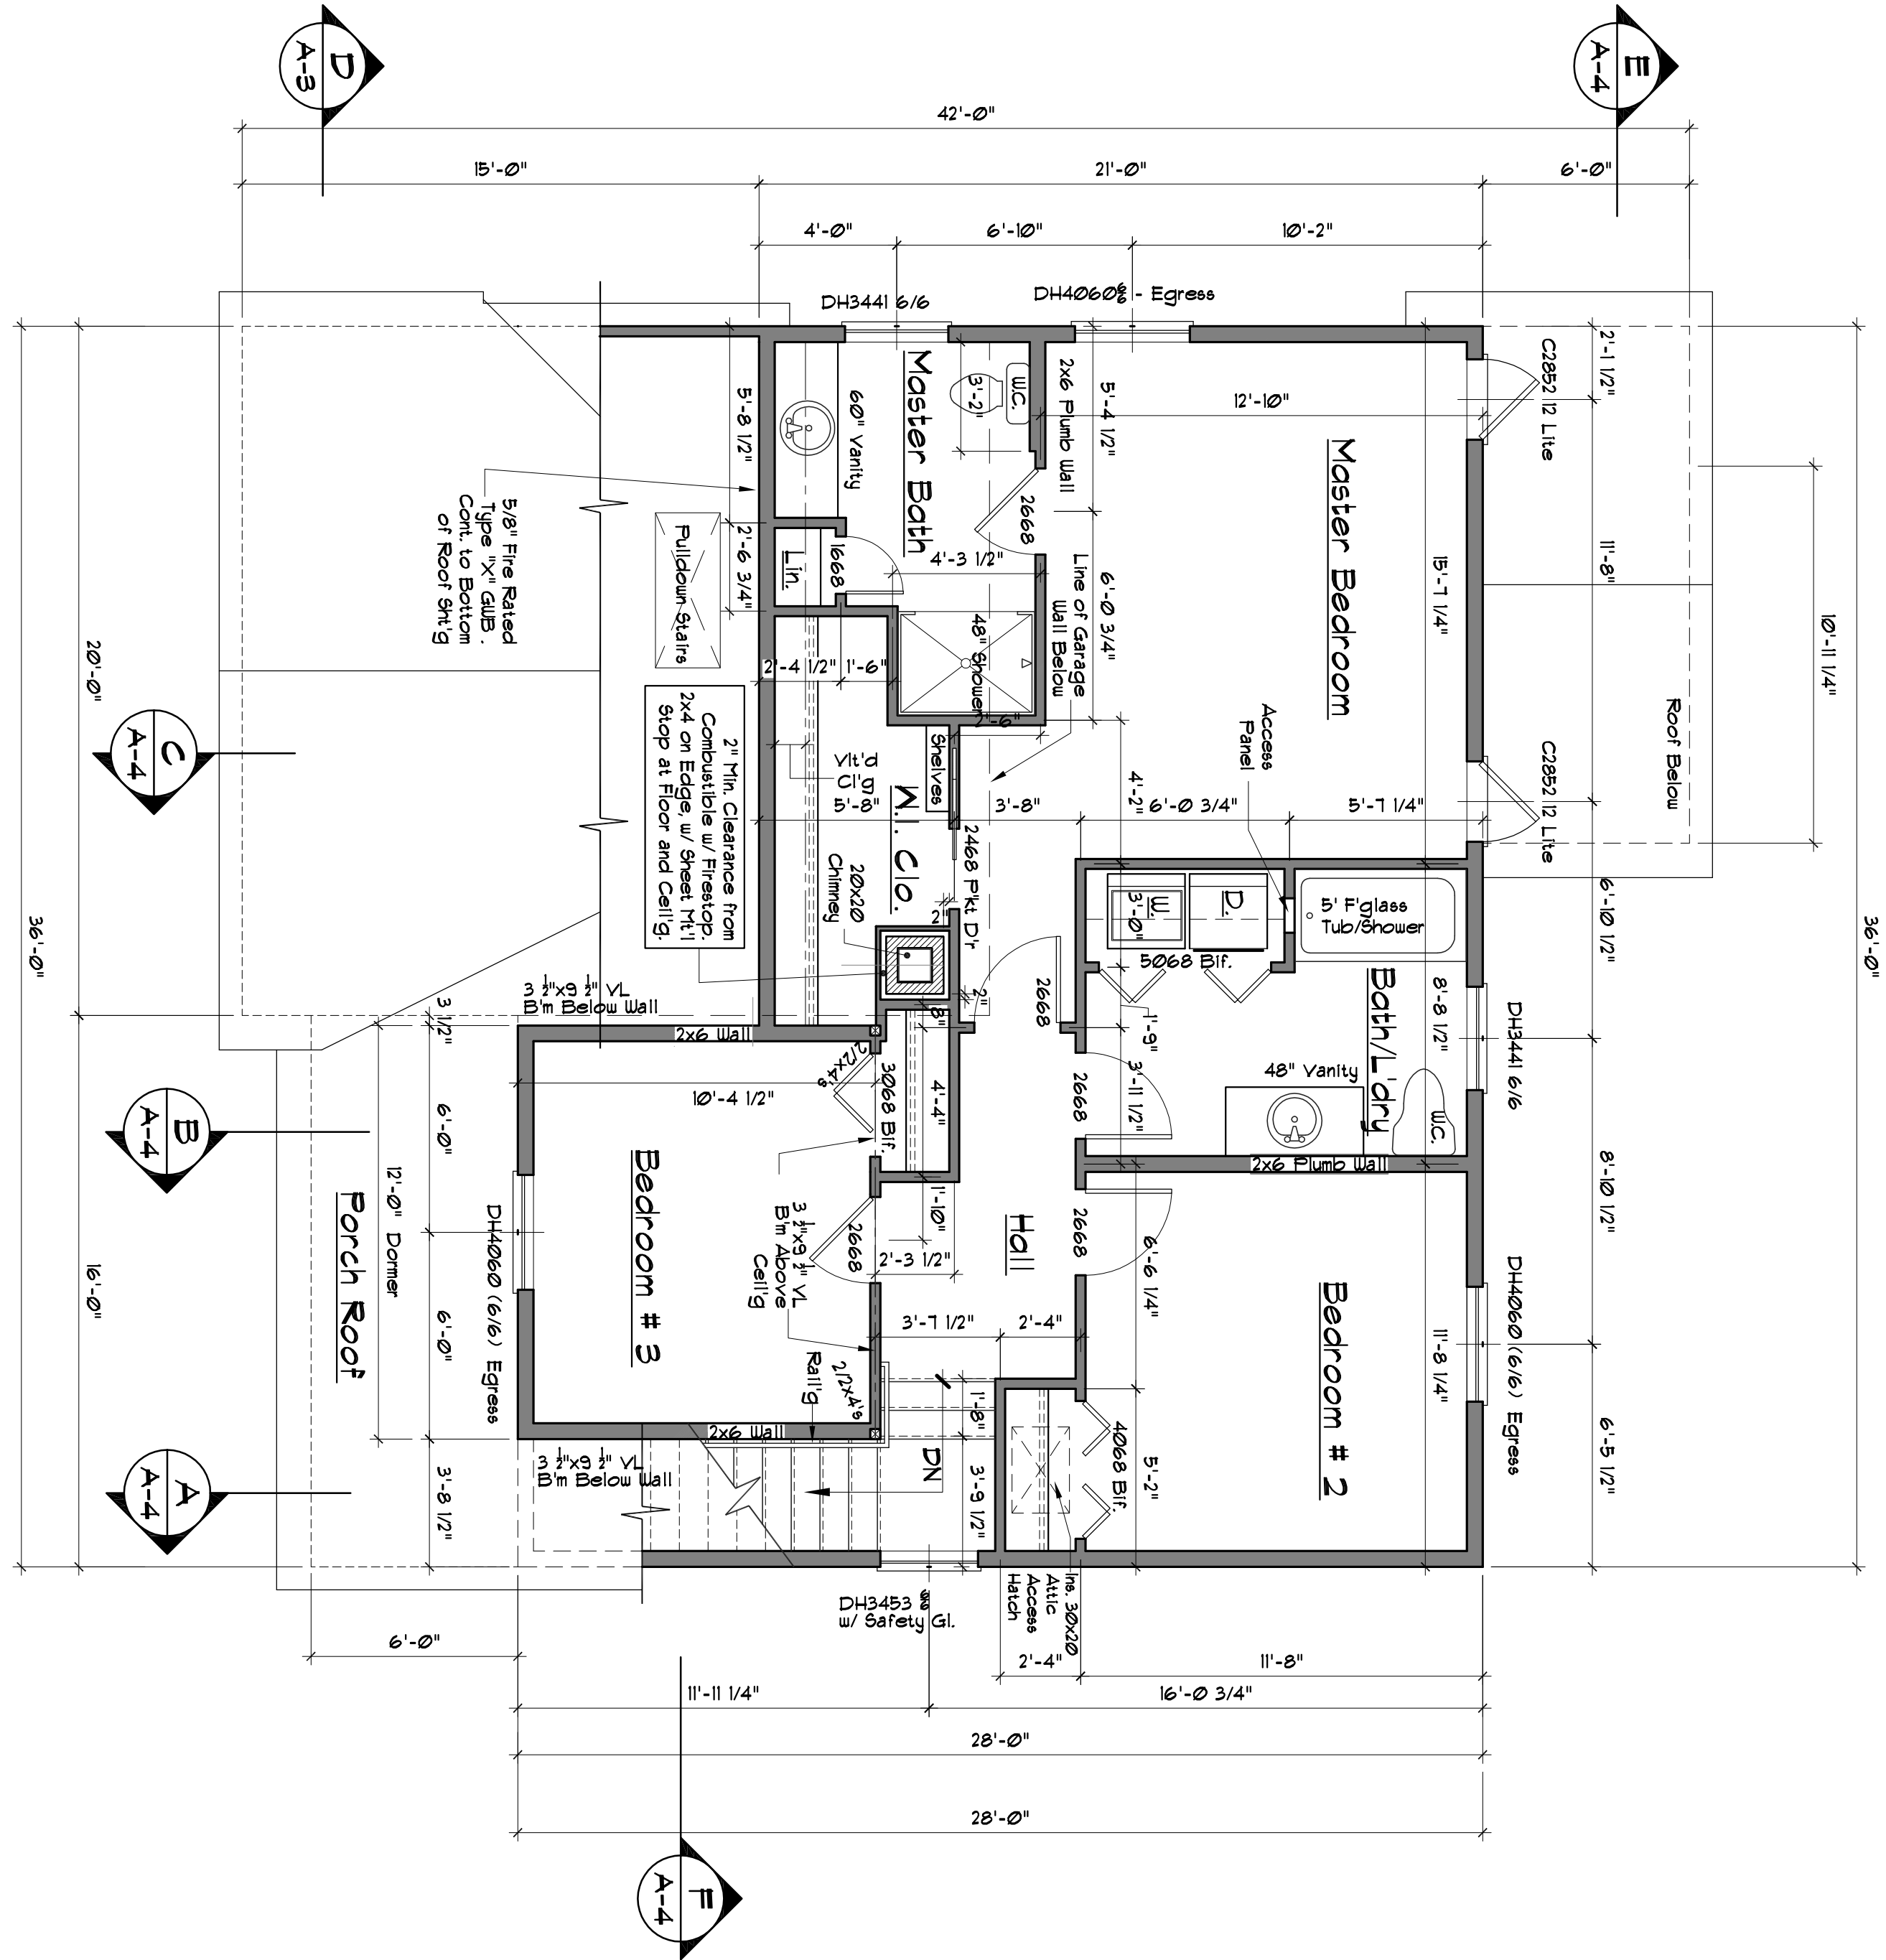

NO.	REVISIONS

DIDONATO ARCHITECTS, INC.
 134 GUINEA ROAD, KENNEBUNKPORT, ME. 04046
 phone: (207) 286-2900 fax: (207) 283-4895
 "E" Mail Address: jfdidonato@roadrunner.com
 www.didonatoarchitects.com

NEW RESIDENCE - LH Cape
FRANK & SANTO DIDONATO
 Lot # 15 SKYLARK COMMONS
 89 Skylark Road
 GORHAM, MAINE

DRAWINGS THIS SHEET
First & Second Floor Plans

DATE: 05/14/2014
 REV./ISSN DATE: -
 DRAWN BY: JFD

SHEET:
A2

2 of 4
 COPYRIGHT
 REPRODUCTION OR RESALE OF THIS DRAWING IS PROHIBITED WITHOUT PERMISSION OF DIDONATO ARCHITECTS, INC.