


FRONT ELEVATION
Scale: 1/4" = 1'-0"

RIGHT ELEVATION
Scale: 1/4" = 1'-0"

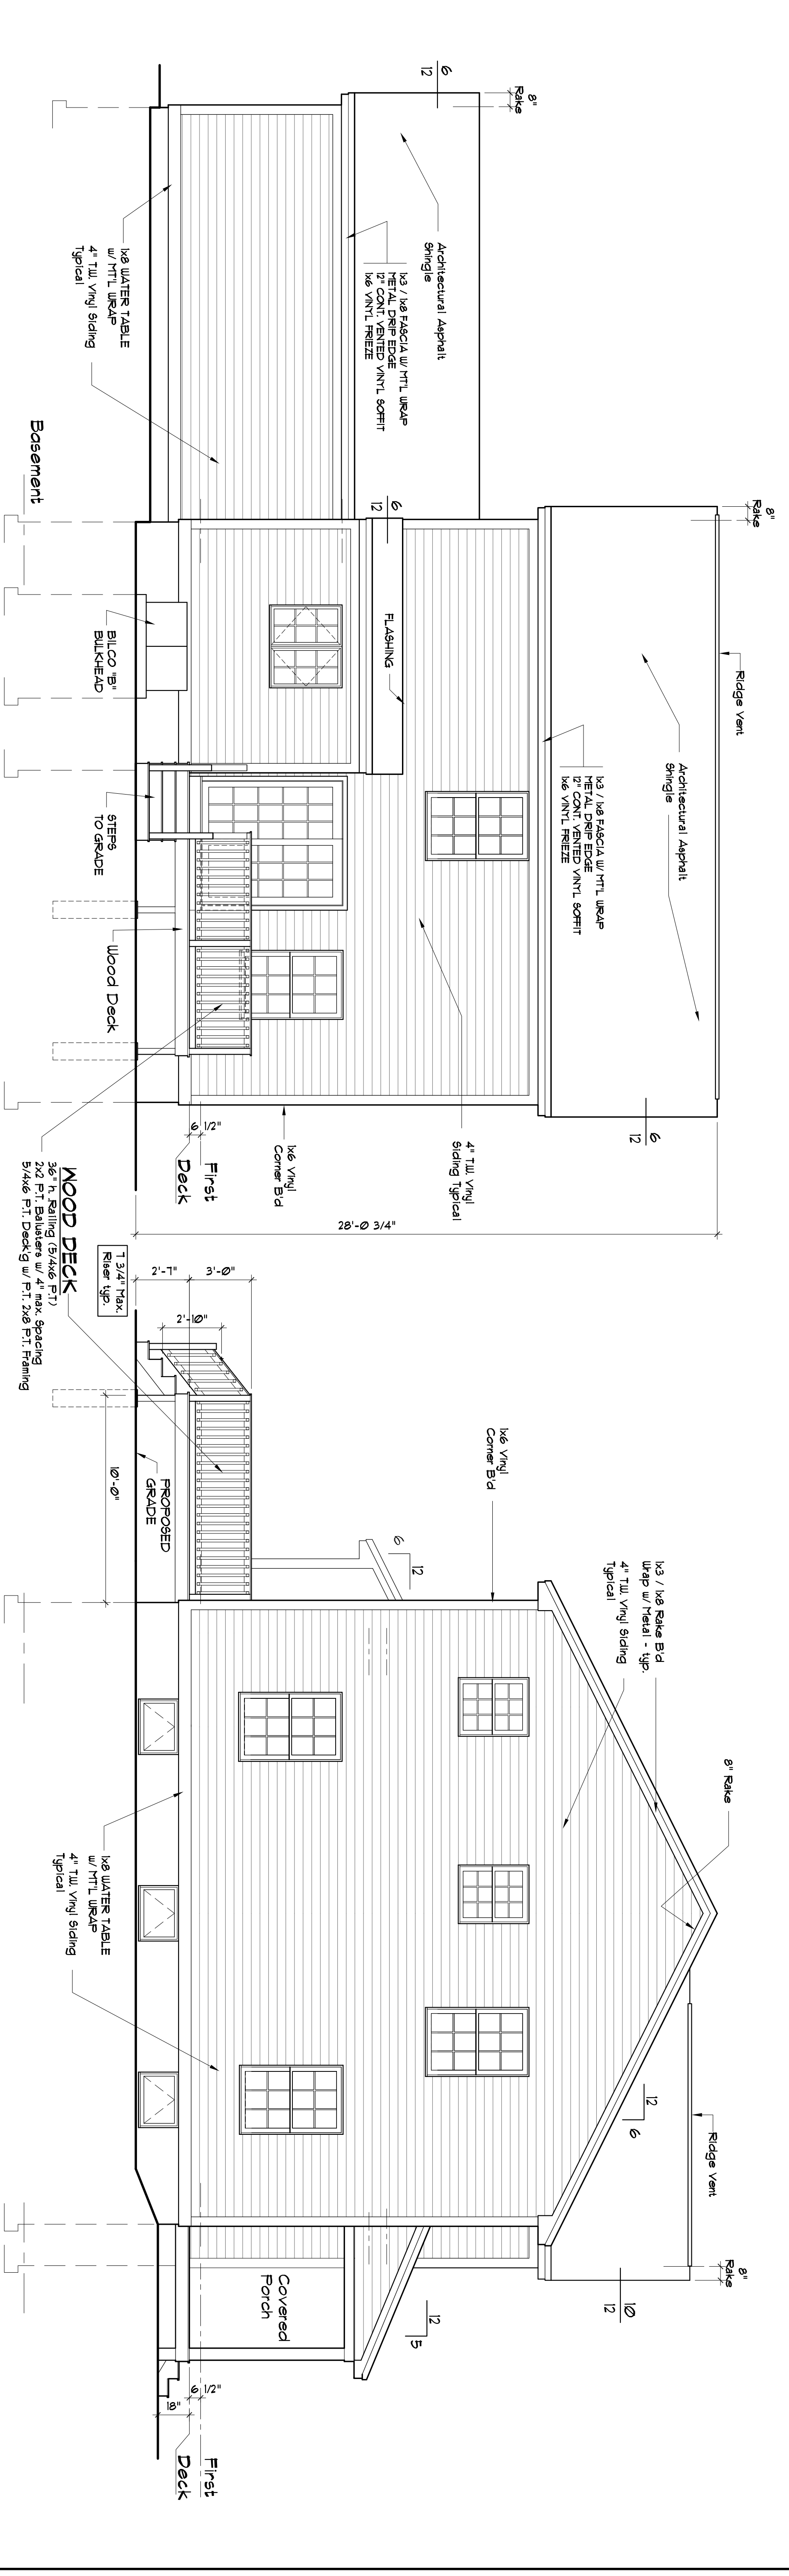

REAR ELEVATION
Scale: 1/4" = 1'-0"

LEFT ELEVATION
Scale: 1/4" = 1'-0"

NO.	DATE	REVISION	DESCRIPTION

Lot # 16 SKYLARK COMMONS
COLONIAL DESIGN - RH Garage
FRANK & SANTO DIDONATO
 89 Skylark Road
 Portland, MAINE

DRAWINGS THIS SHEET
ELEVATIONS

DATE: 10/28/14
 REVISION DATE: -
 DRAIN BY: JFD
 SHEET: **A1**

© COPYRIGHT
 REPRODUCTION OR RESALE OF THIS
 DRAWING WITHOUT WRITTEN
 PERMISSION OF THE ARCHITECTS IS PROHIBITED

DIDONATO ARCHITECTS
 Commercial • Residential

134 Guinea Road Kennebunkport, ME 04046
 (866) 296-2962 F: 207.236.2962
 "E" Mail: jdidonato@roadrunner.com
 www.didonatoarchitects.com