


FRONT ELEVATION
Scale: 1/4" = 1'-0"

RIGHT ELEVATION
Scale: 1/4" = 1'-0"

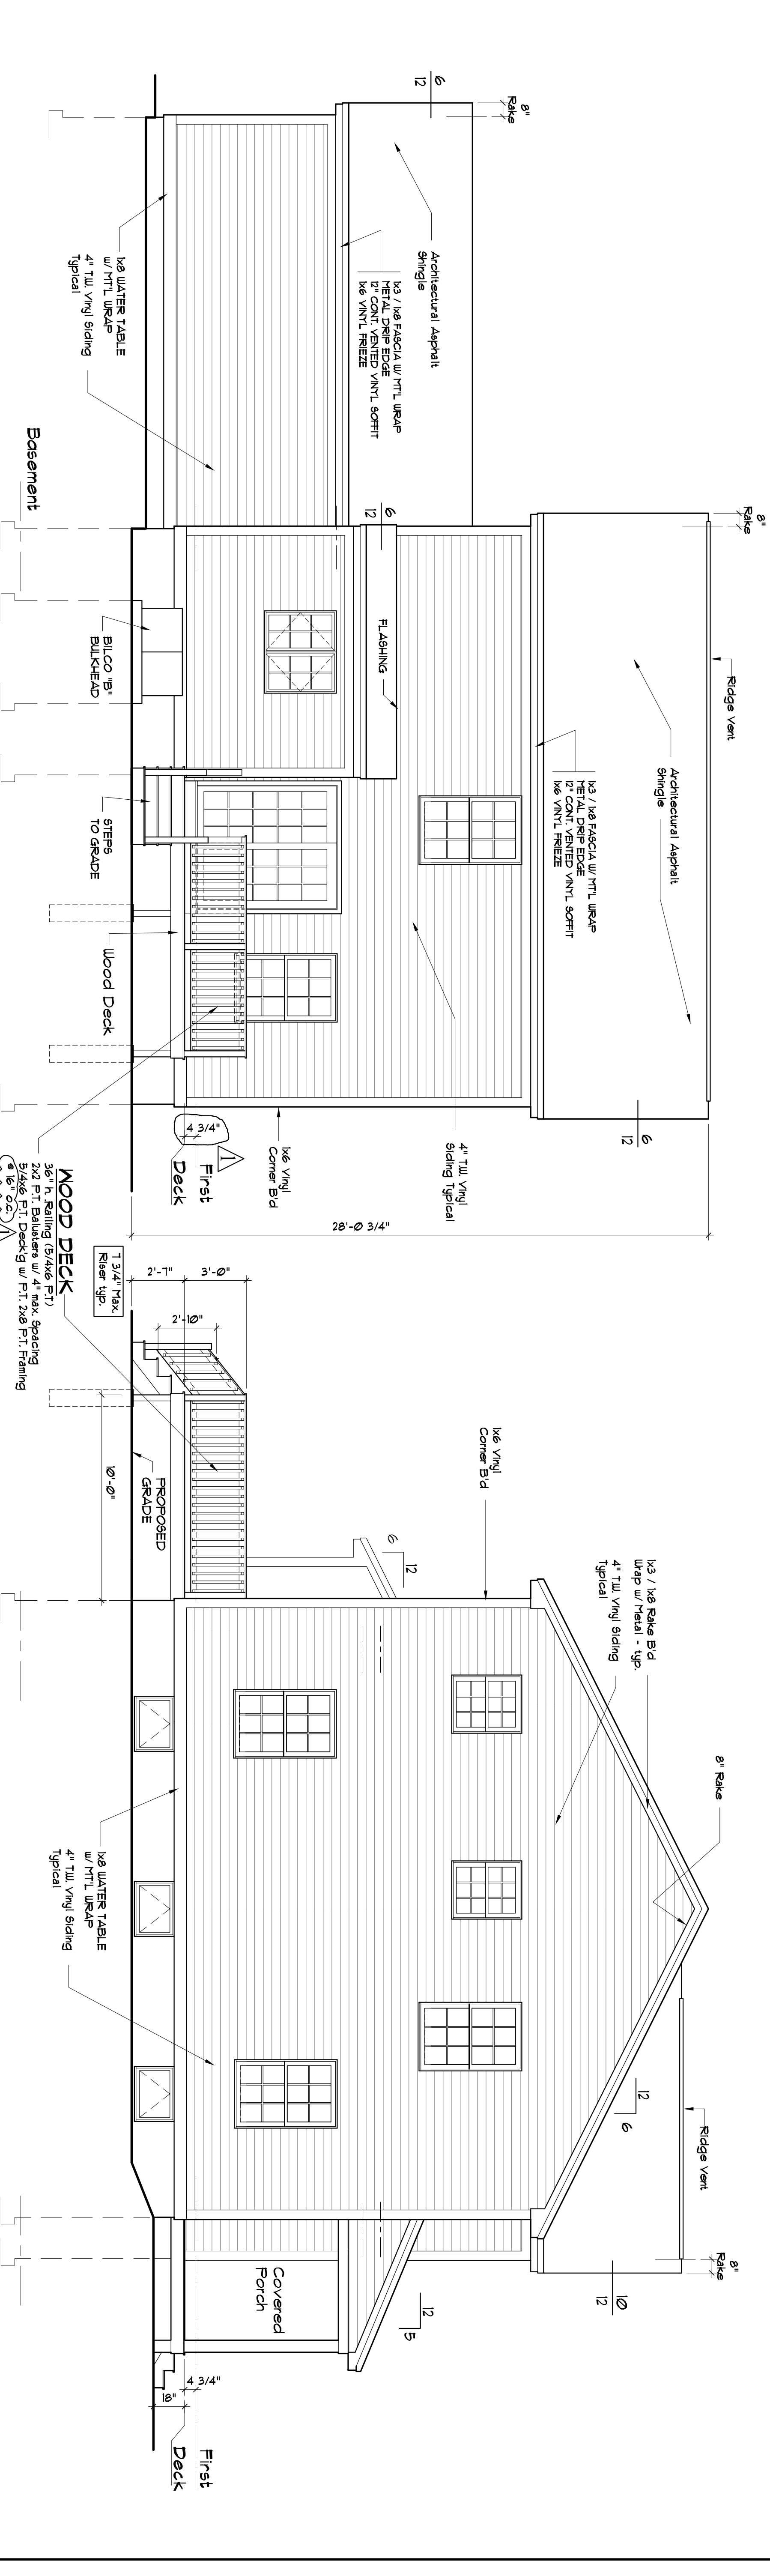

REAR ELEVATION
Scale: 1/4" = 1'-0"

LEFT ELEVATION
Scale: 1/4" = 1'-0"

REVISED - 01/02/05

NO.	DATE	REVISION	DESCRIPTION
1	01.02.15		ADD DECK FRAMING SPACING CHANGE DECK ELEVATION

DIDONATO ARCHITECTS
Commercial • Residential

134 Guinea Road Kennebunkport, ME 04046
P: 207.286-2900 F: 207.286-2900
"E" Mail: jdidonato@roadrunner.com
www.didonatoarchitects.com

Lot # 16 SKYLARK COMMONS
COLONIAL DESIGN - RH Garage
FRANK & SANTO DIDONATO
89 Skylark Road
Portland, MAINE

DRAWINGS THIS SHEET

ELEVATIONS

DATE:	10/28/14
REVISION DATE:	
DRAWN BY:	JFD
SHEET:	6-ELEV1

A1

© COPYRIGHT
REPRODUCTION OR RESALE OF THIS
DRAWING OR ANY PART THEREOF
WITHOUT THE WRITTEN PERMISSION
OF DIDONATO ARCHITECTS IS PROHIBITED