


SECOND FLOOR PLAN - Two Story Colonial (868 s.f.)
 Scale: 1/4" = 1'-0"

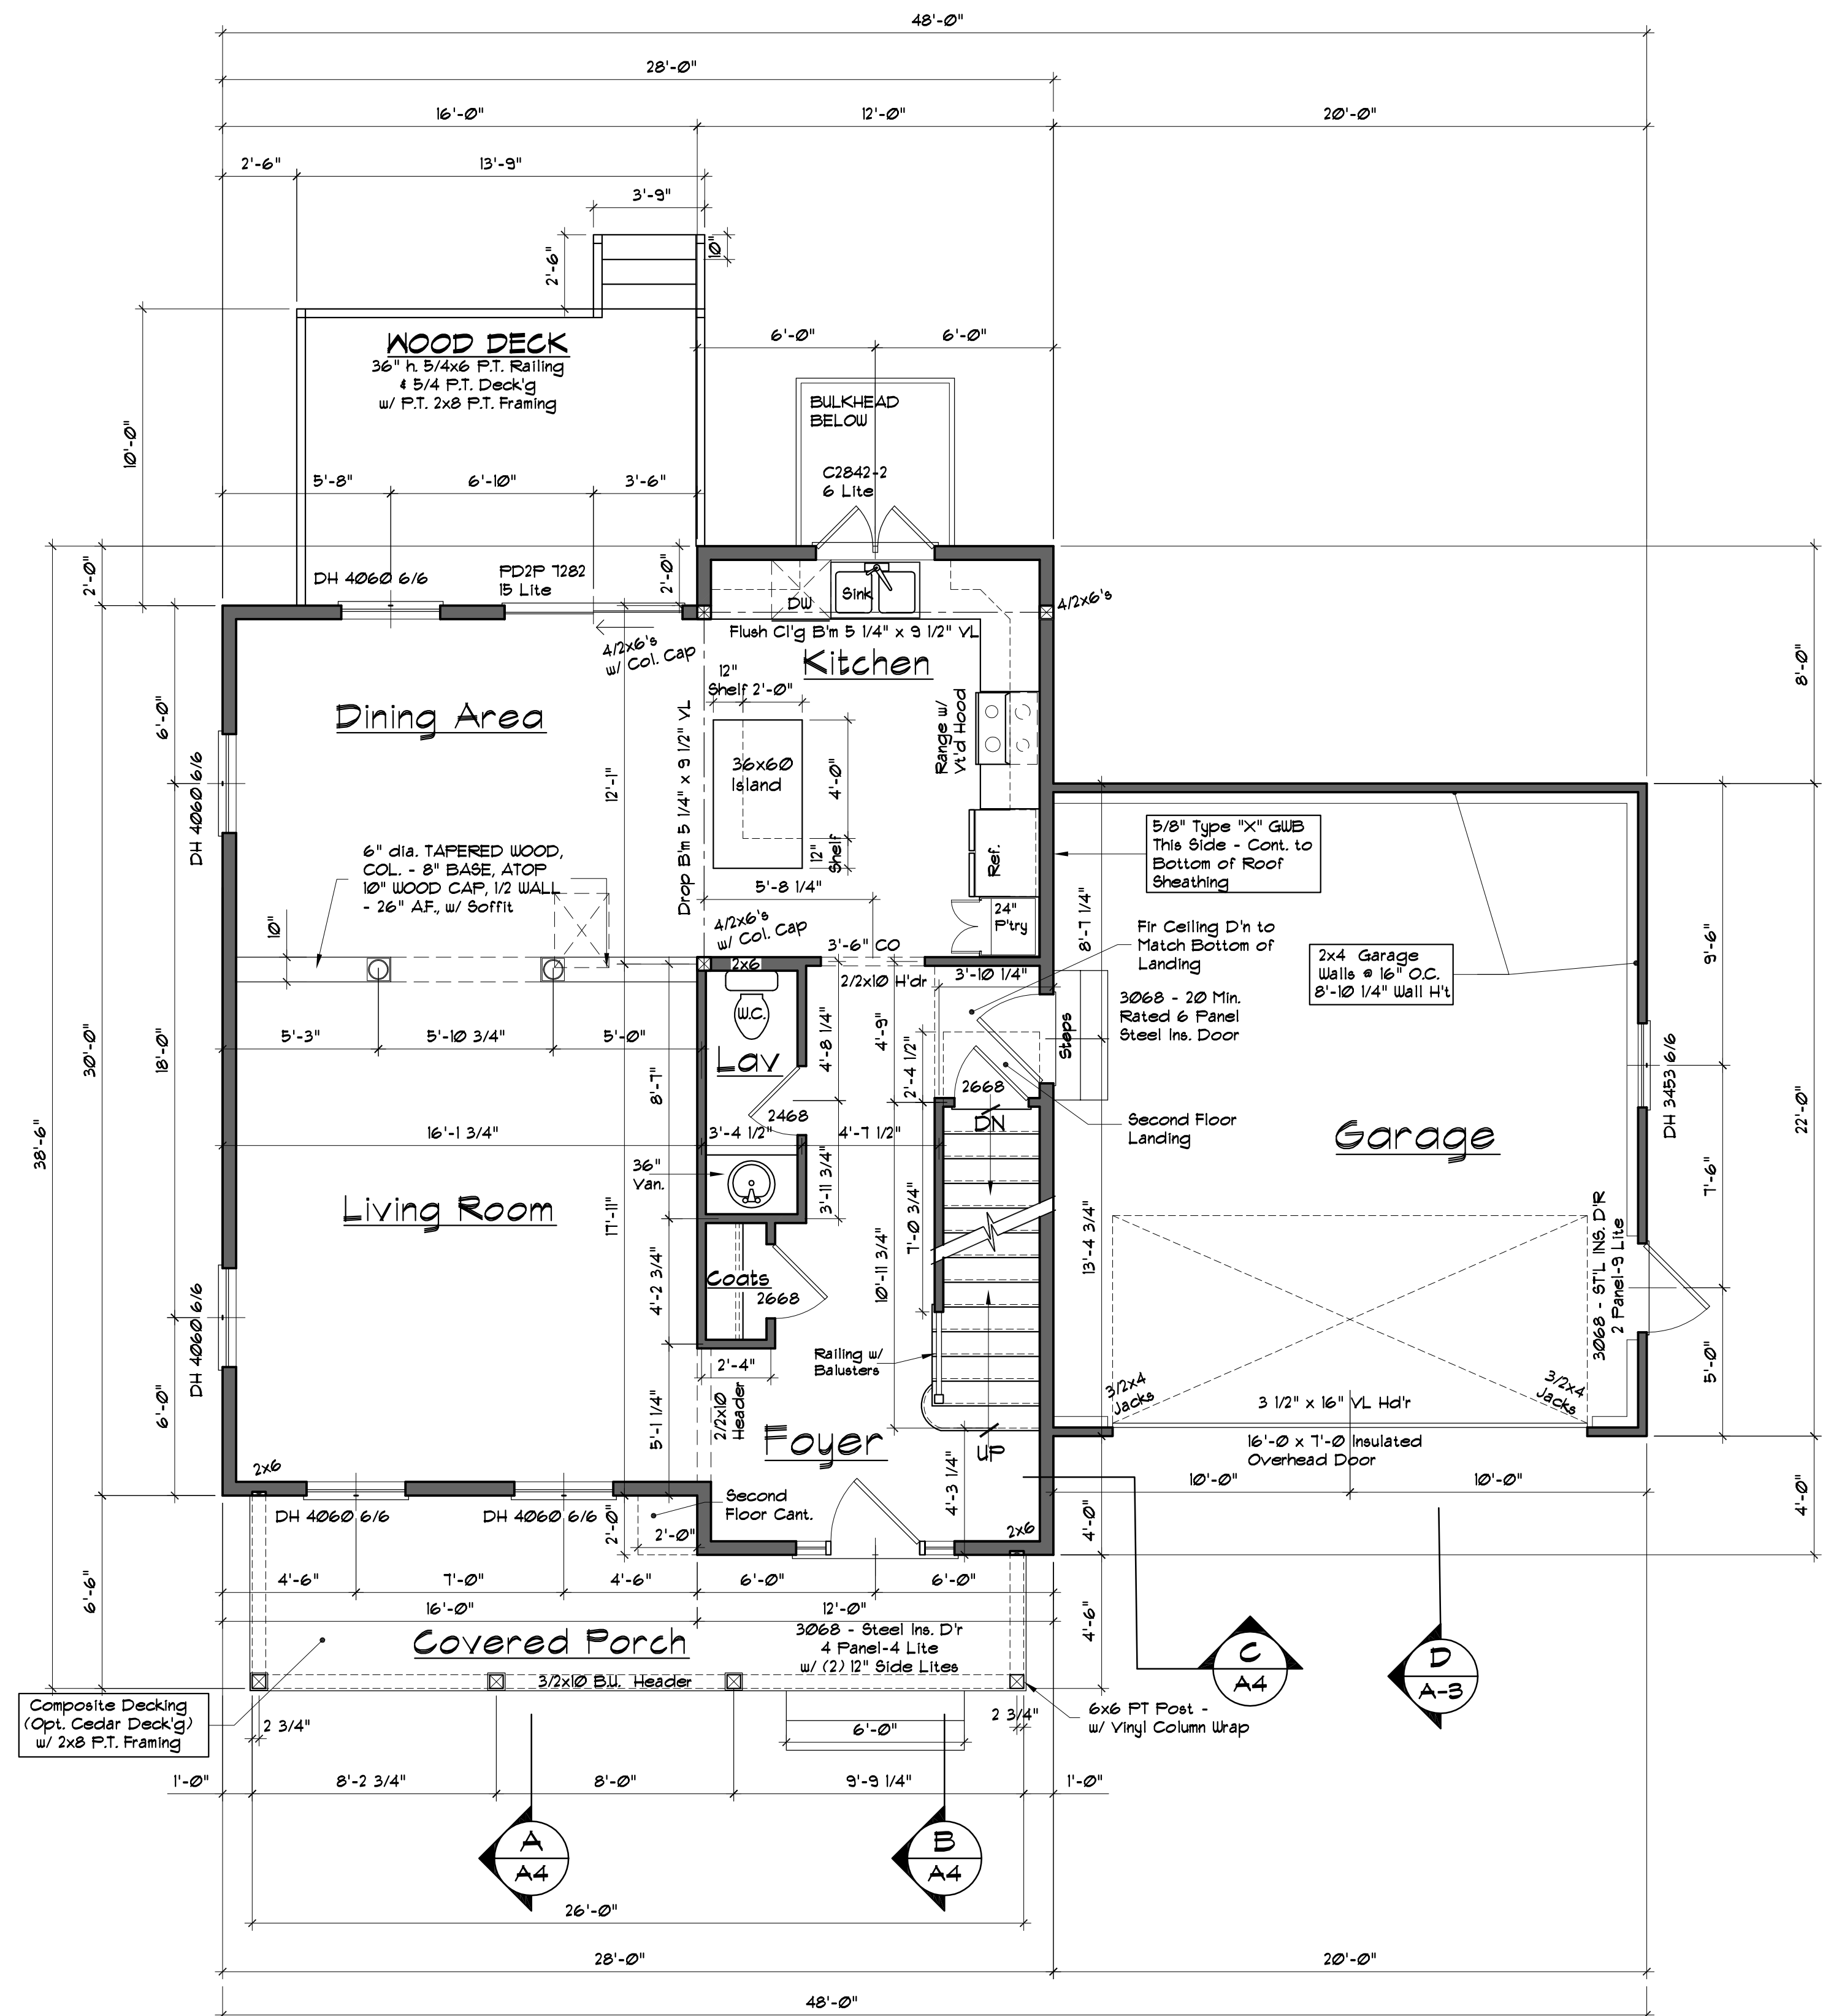

FIRST FLOOR PLAN - Two Story Colonial (888 s.f.)
 Scale: 1/4" = 1'-0"
 Total Area (1,756 s.f.)

NO.	DATE	REVISION	DESCRIPTION

Lot # 16 SKYLARK COMMONS
COLONIAL DESIGN - RH Garage
FRANK & SANTO DIDONATO
 89 Skylark Road
 Portland, MAINE

DRAWINGS THIS SHEET
FIRST & SECOND FLOOR PLANS

DATE: 10/28/14
 REVISION DATE: -
 DRAWN BY: JFD

SHEET:
A2

- OF -