






FRONT ELEVATION
SCALE: 1/4" = 1'-0"

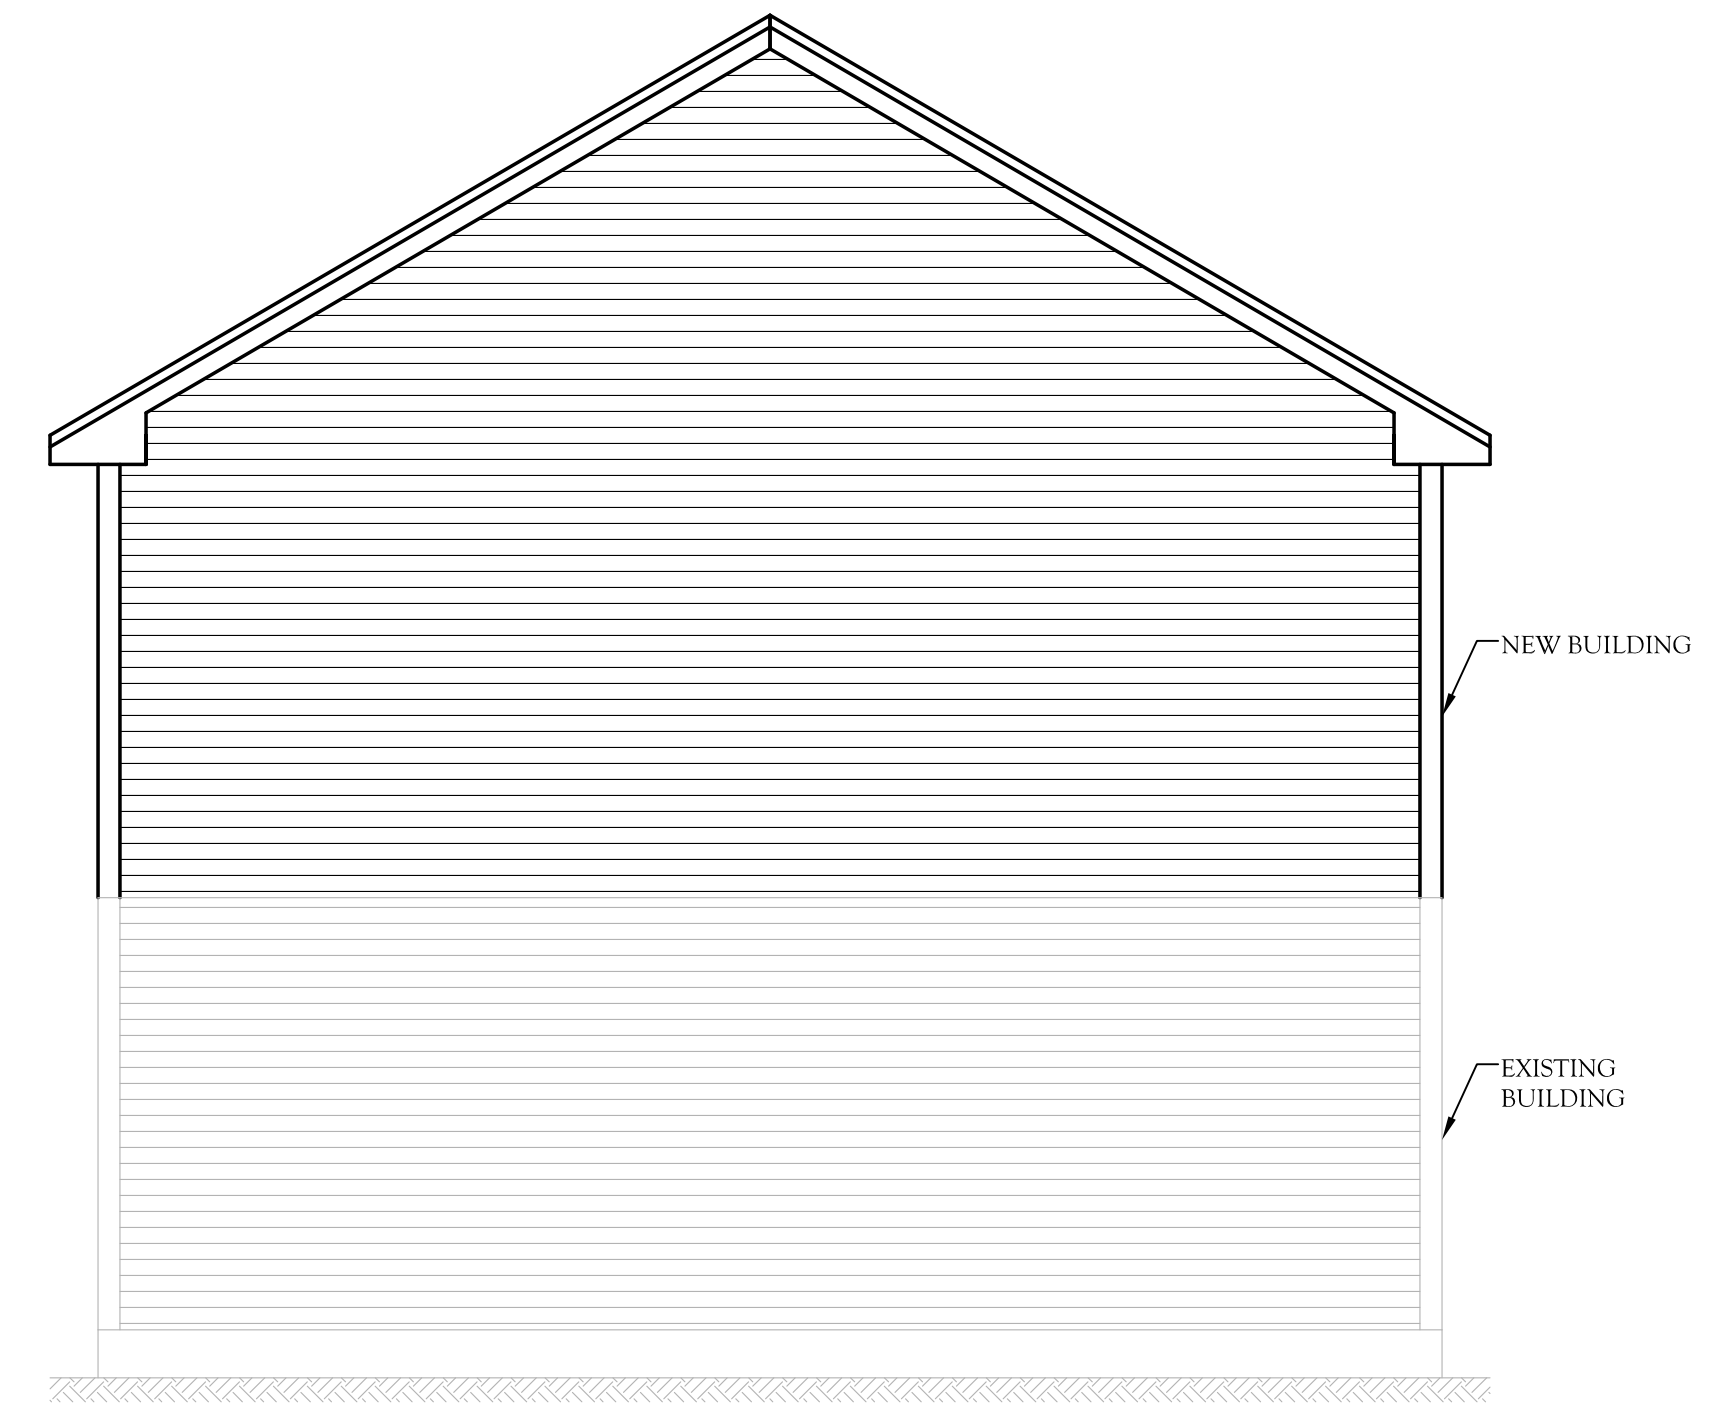

RIGHT ELEVATION
SCALE: 1/4" = 1'-0"

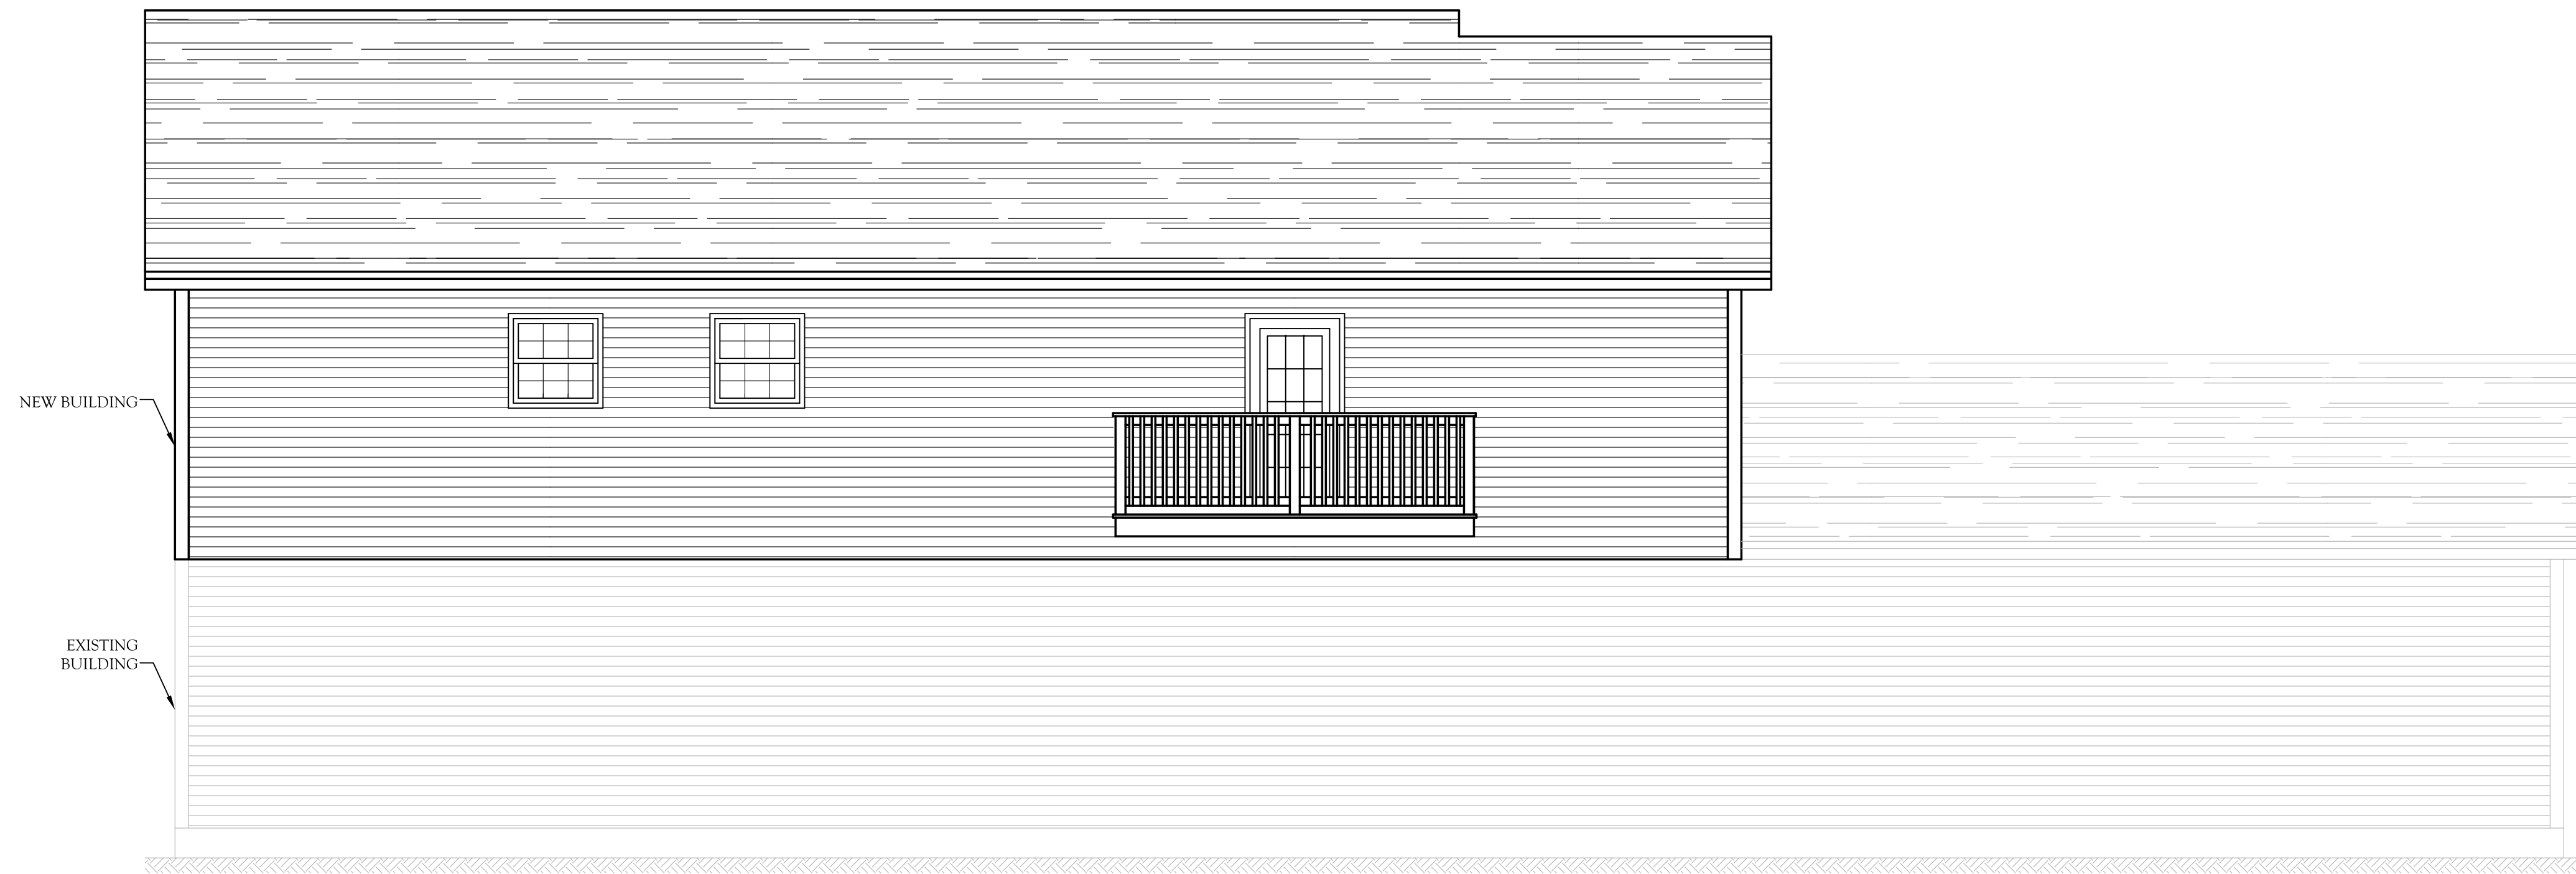

REAR ELEVATION
SCALE: 1/4" = 1'-0"

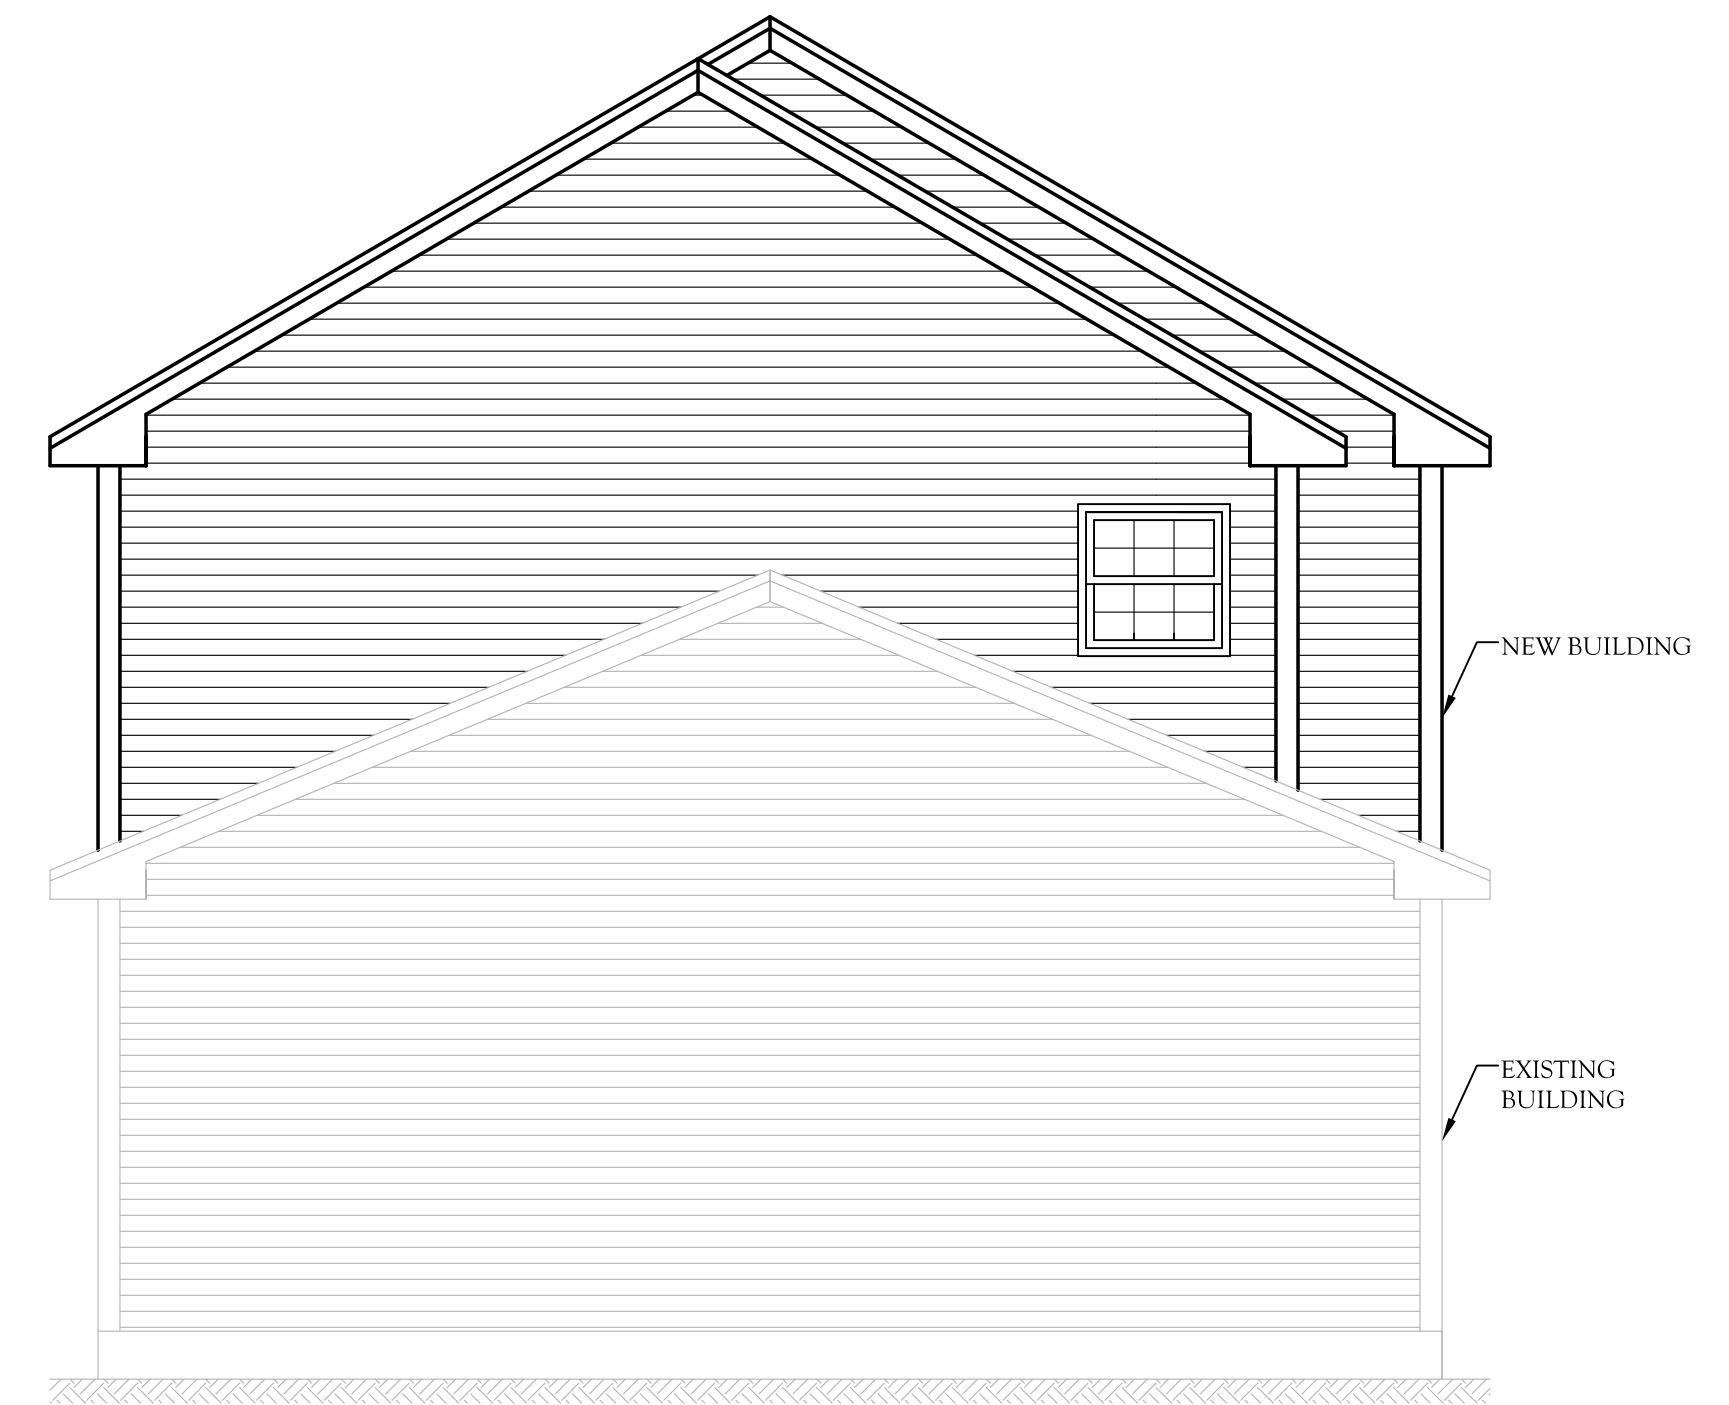

LEFT ELEVATION
SCALE: 1/4" = 1'-0"

<p>GLENN SMITH DESIGNS HOME PLANS AND GENERAL CONTRACTING 186 SOUTH WATERBORO RD. LYMAN, MAINE 04002 (207) 499-2811 / CELL (207) 590-3352</p>	
<p>THESE DRAWINGS ARE PREPARED AS A DRAFTING SERVICE ONLY. THE DRAFTER IS NOT RESPONSIBLE FOR DIMENSIONAL DRAFTING OR ANY OTHER TYPE OF DESIGN AND DETAILING ERRORS.</p>	
DRAWING NO.	S1
CLIENT	KR STIFFLER CONSTRUCTION WINDHAM, MAINE
TITLE	1700 Sq Ft RANCH BUILDING ADDITION ELEVATIONS