



Project Name:	Contractor:	Drawn By:
Hights	Construction System of New England	Crystal Bourassa Date: October 1, 2012 Revised: November 2, 2012

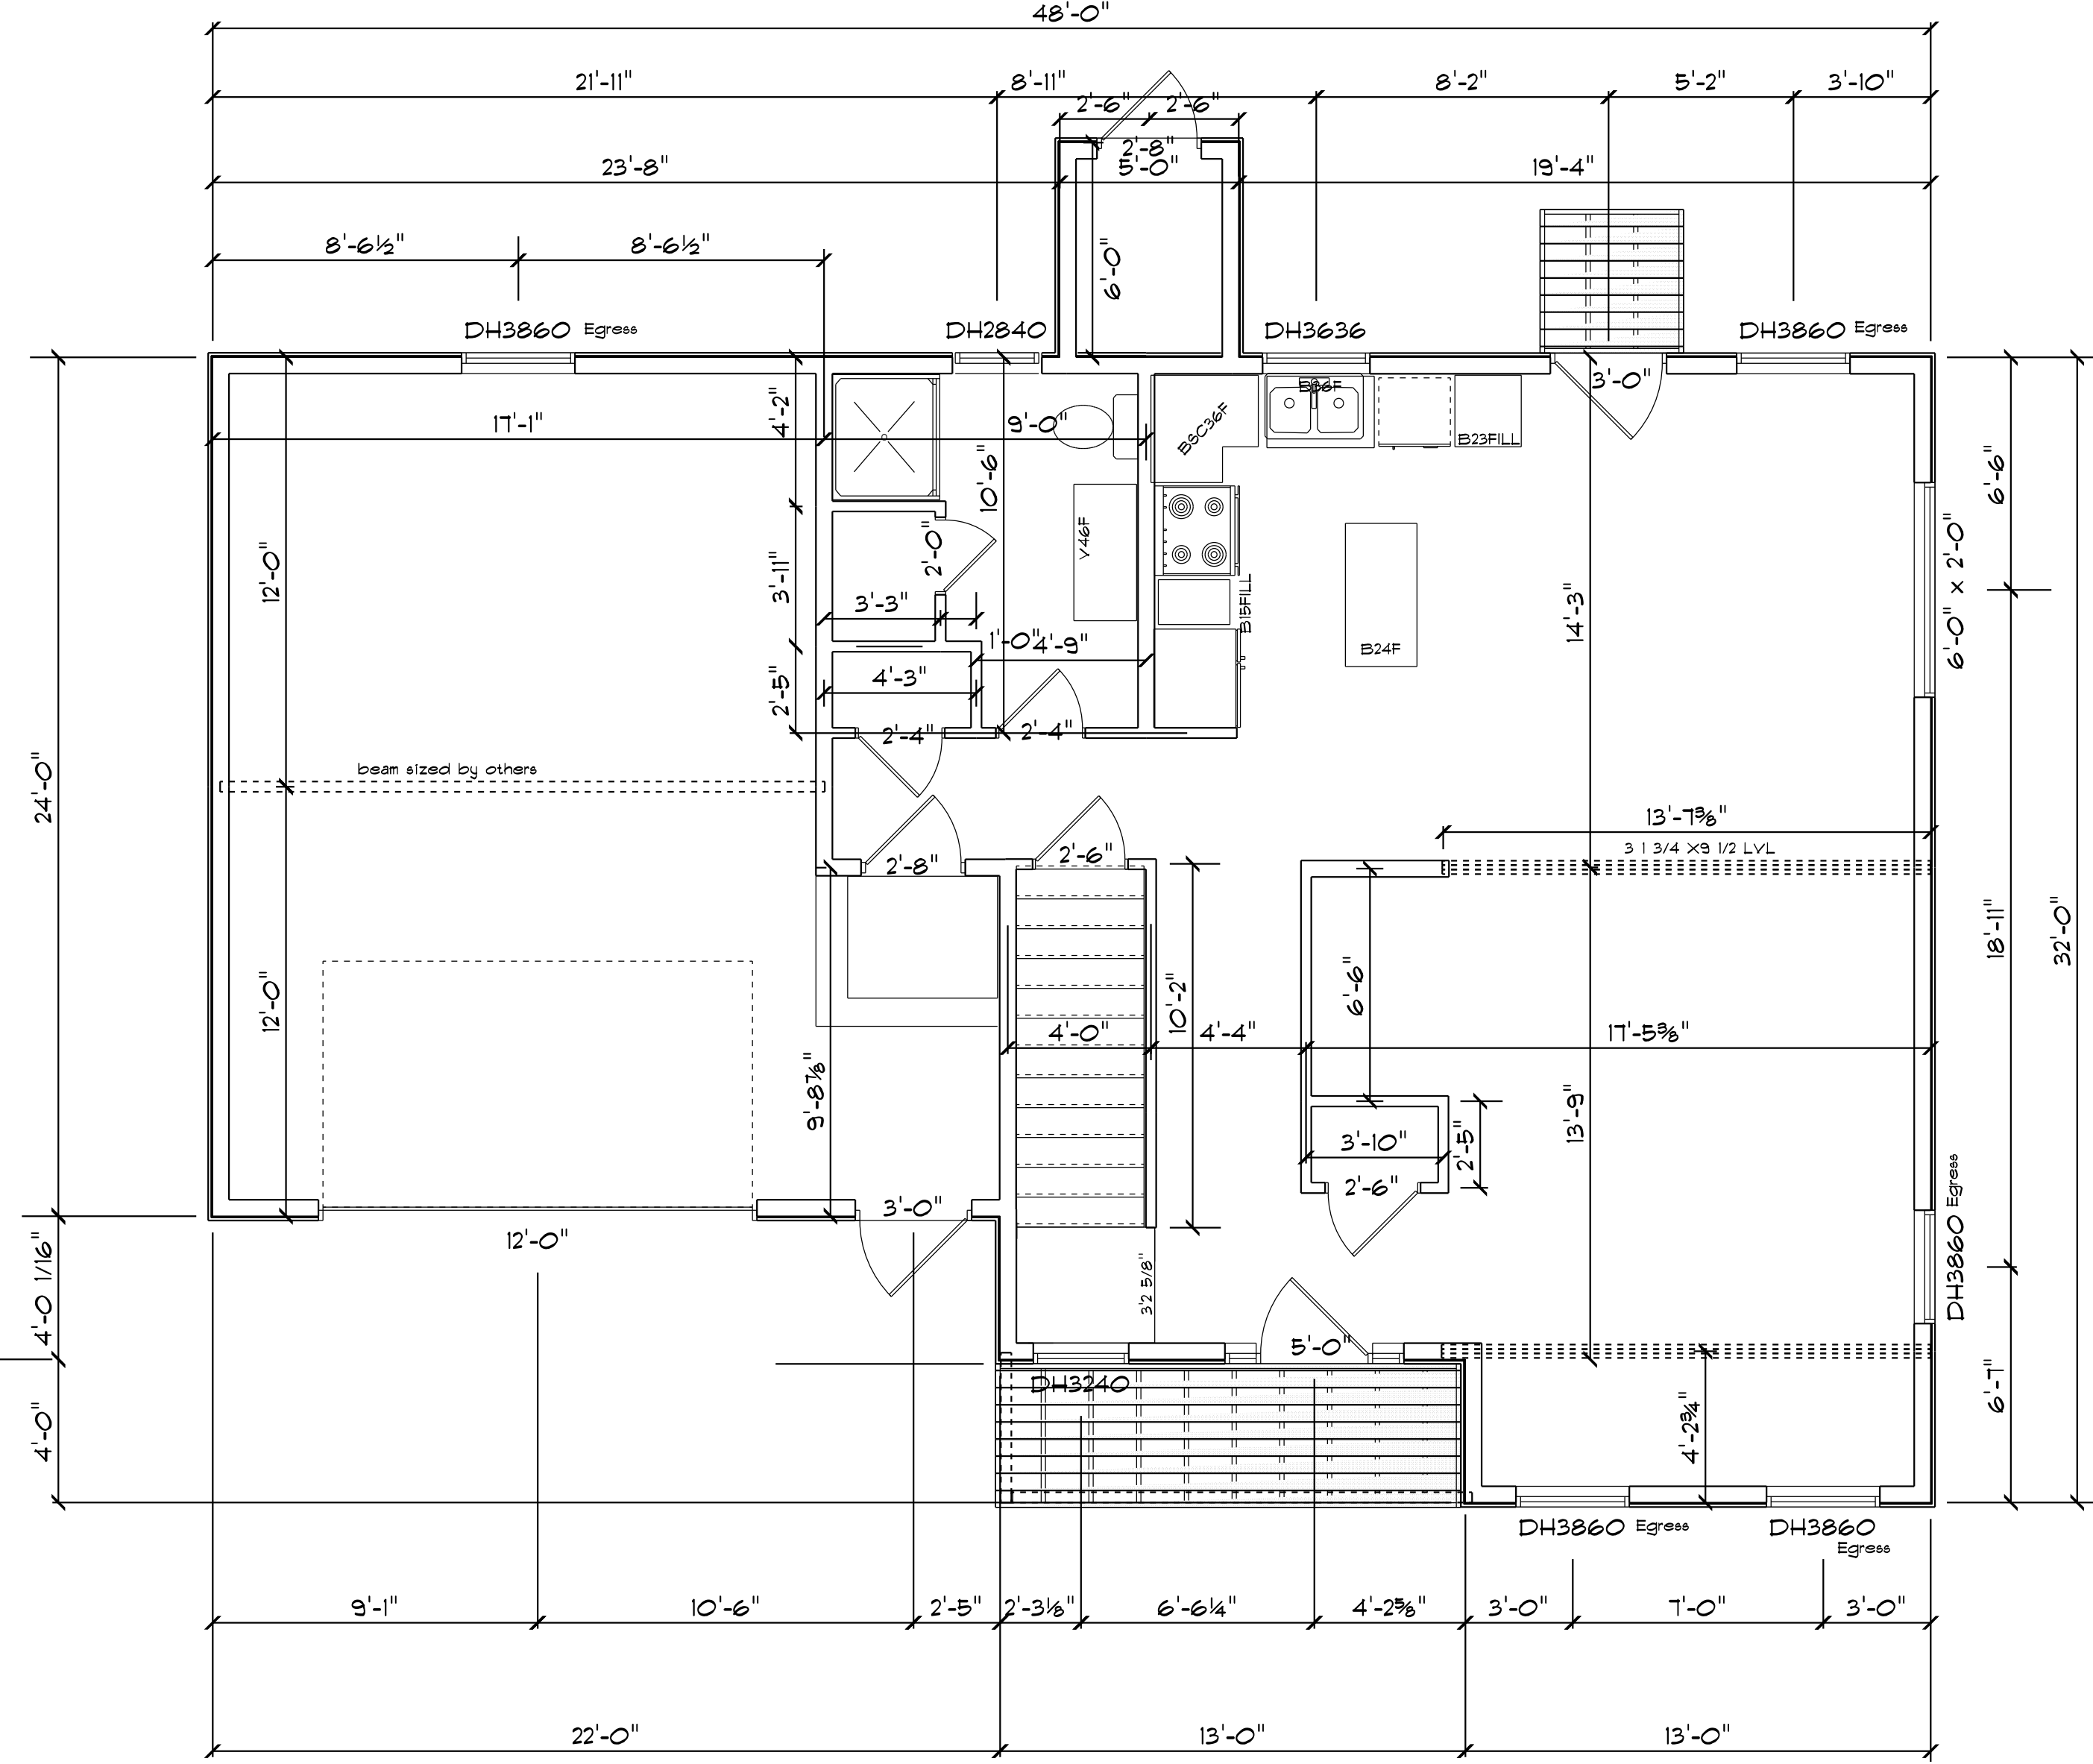

1ST FLOOR PLAN
SCALE: 1/4" = 1'-0"

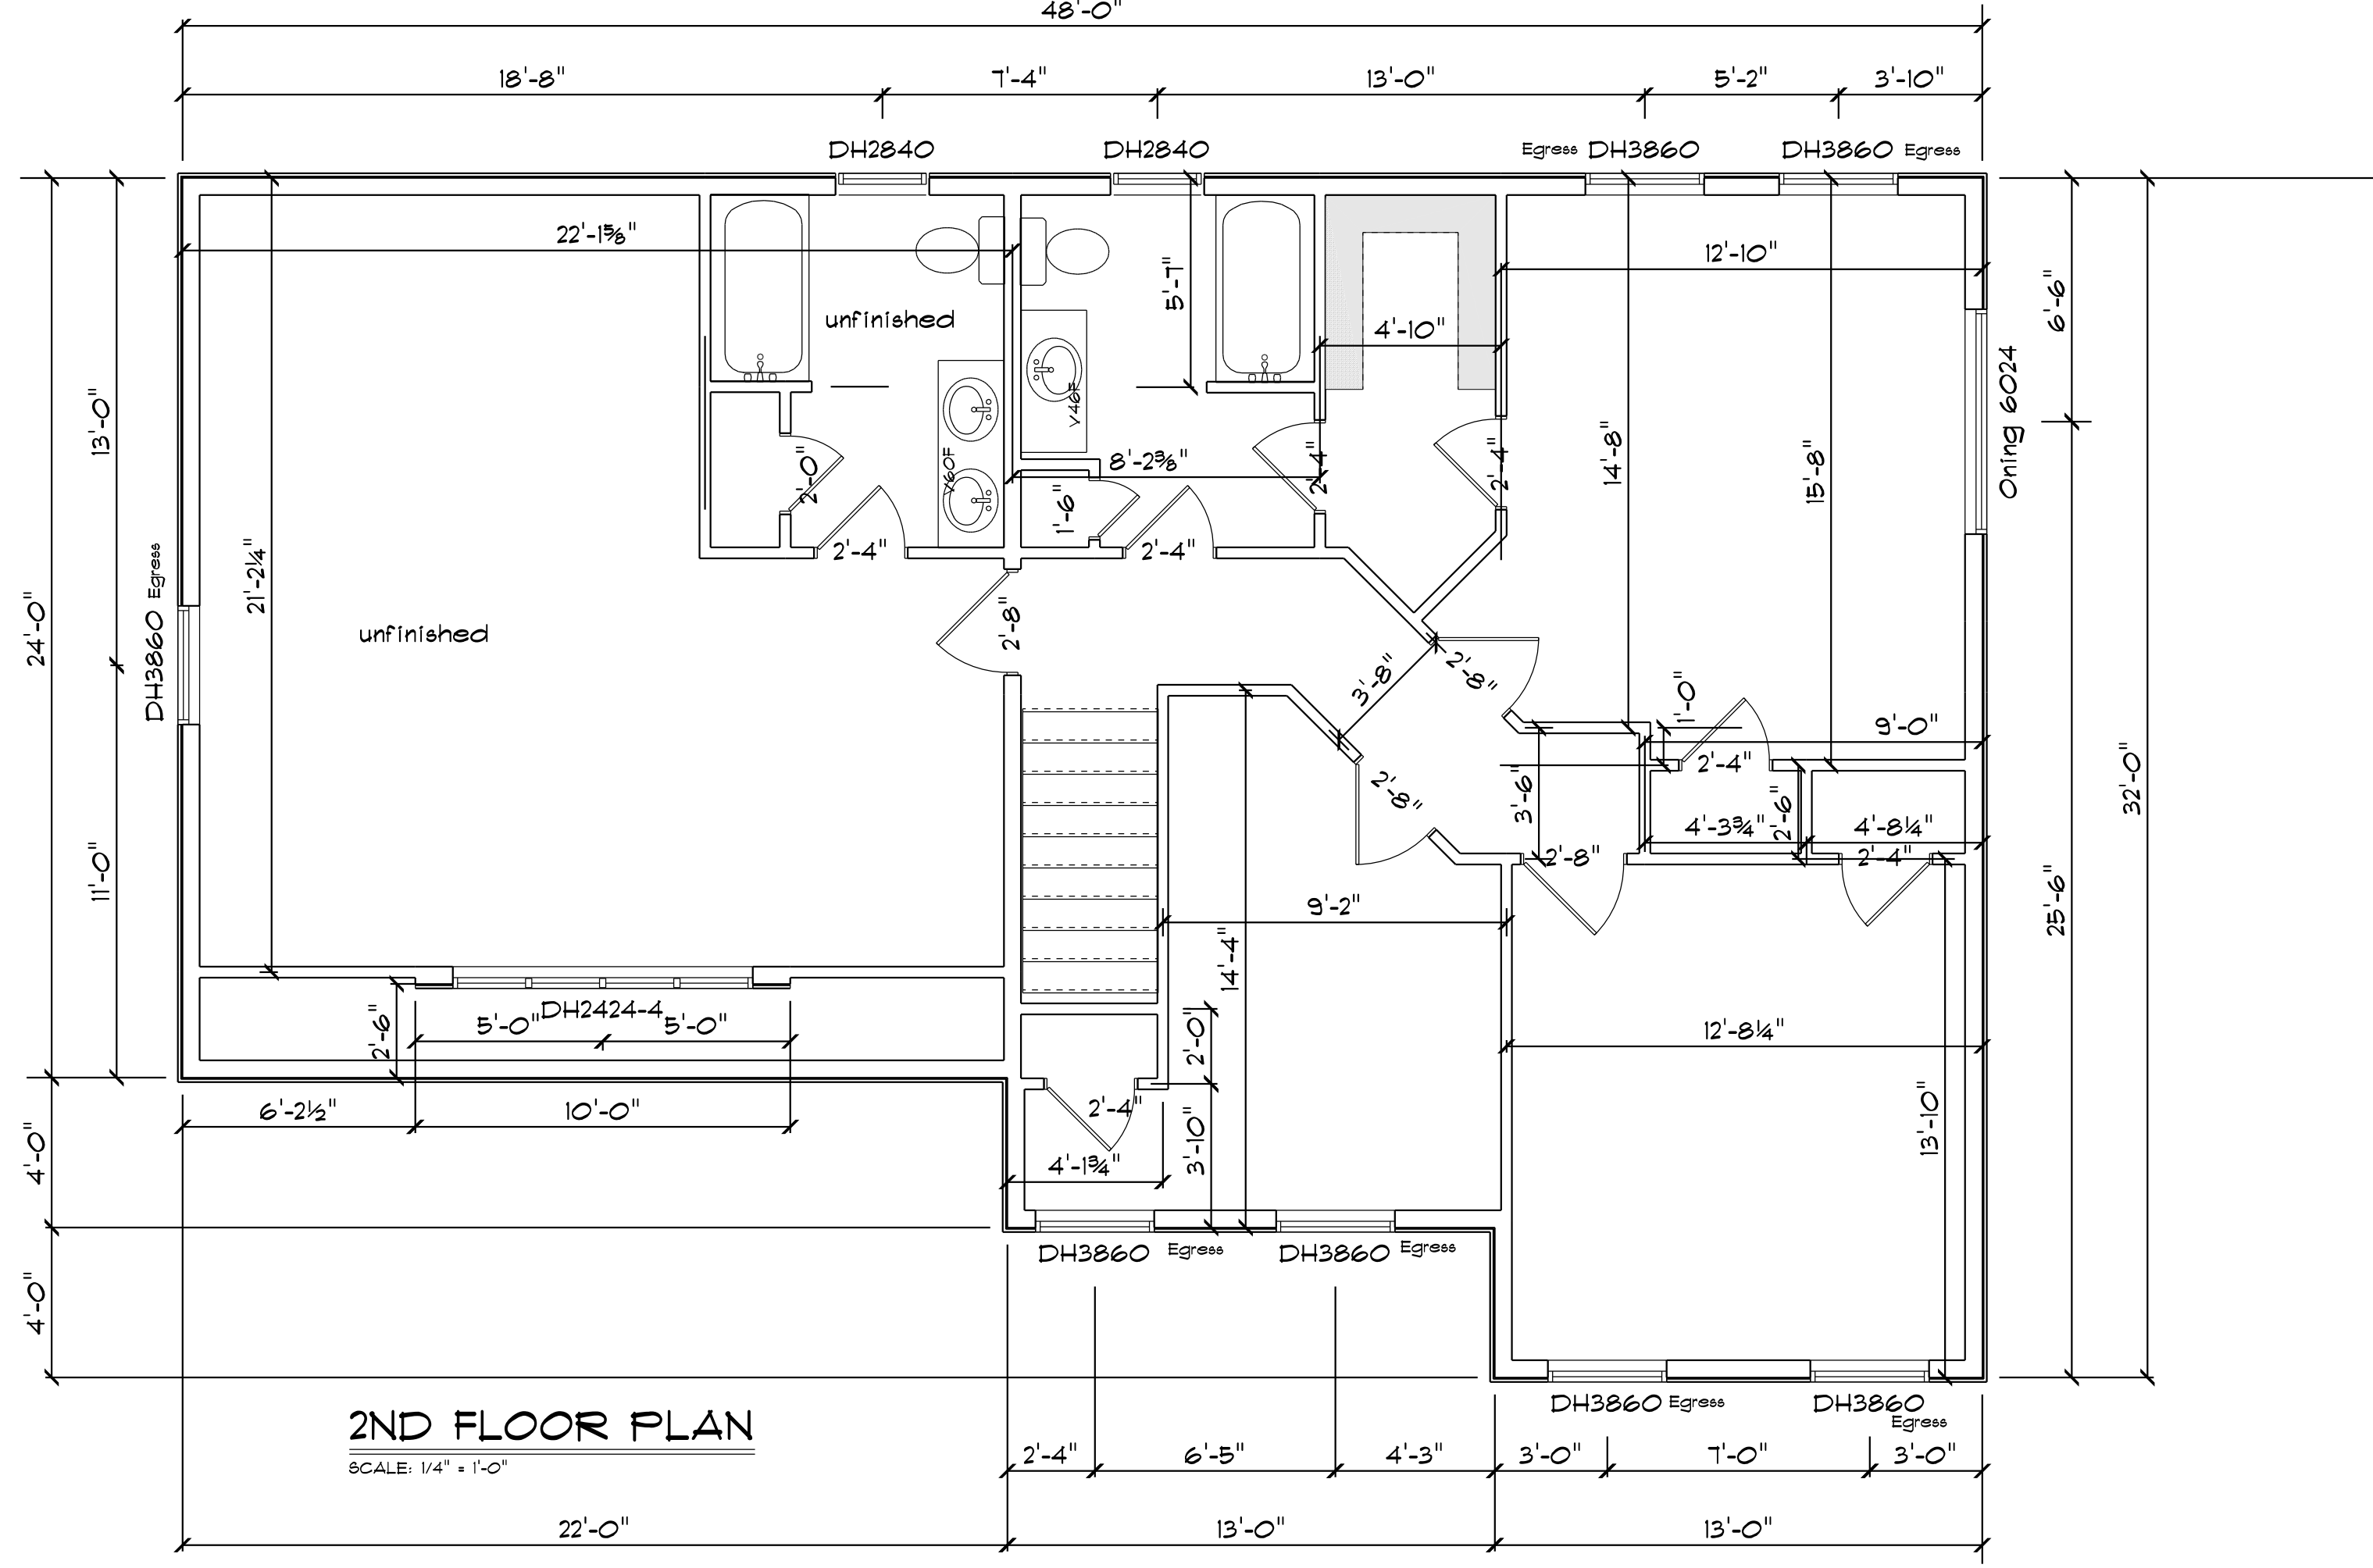

2ND FLOOR PLAN
SCALE: 1/4" = 1'-0"