

Gawron Turgeon ARCHITECTS
 29 Black Point Road
 Scarborough, Maine 04074
 www.gawronturgeon.com
 207-883-4307 tel 207-883-0361 fax

CAPRICORN
 OFFICE RENOVATION
 12 RICE STREET PORTLAND, MAINE


REVISIONS		
#	DATE	DESCRIPTION
1	11.15.13	ISSUED FOR PRICING
2	11.22.13	ISSUED FOR PRICING
3	12.05.13	ISSUED FOR PRICING

DATE:	12.05.13
PROJECT #:	100213
DRAWN BY:	DMR
CHECKED BY:	MT
DRAWING SCALE:	AS NOTED


SHEET TITLE
 GROUND FLOOR & MEZANNINE REFLECTED CEILING PLAN

A301


© COPYRIGHT 1985-2013
 REPRODUCTION OR USE OF THIS DOCUMENT WITHOUT WRITTEN PERMISSION OF GAWRON TURGEON ARCHITECTS IS PROHIBITED

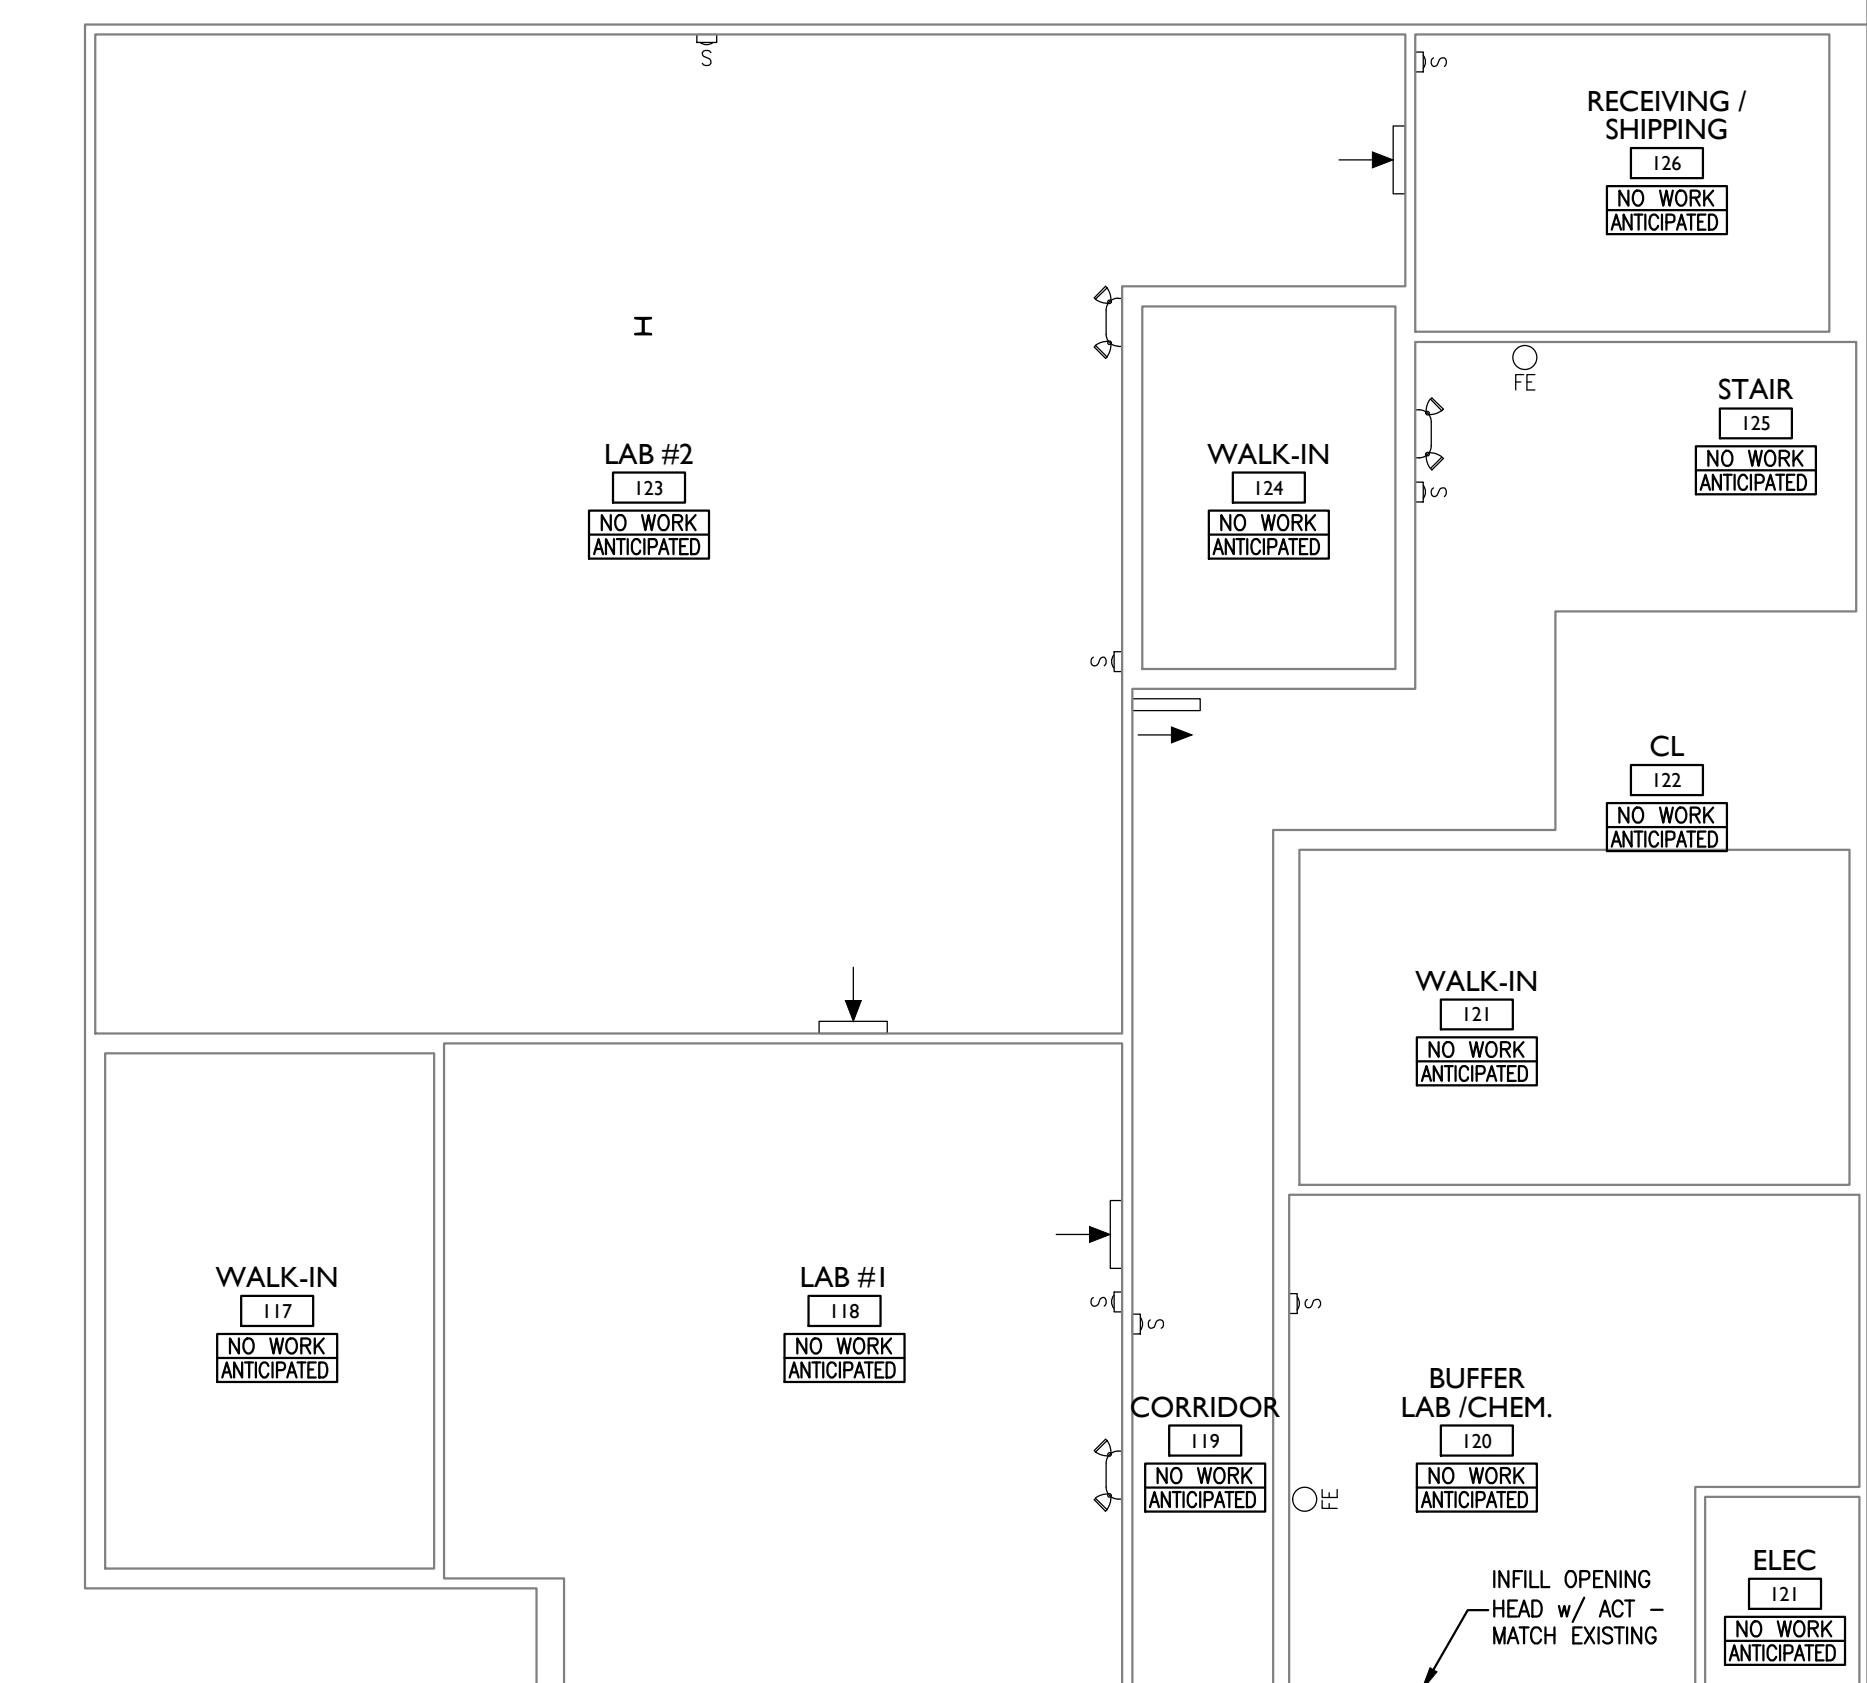

A13 GROUND FLOOR REFLECTED CEILING PLAN

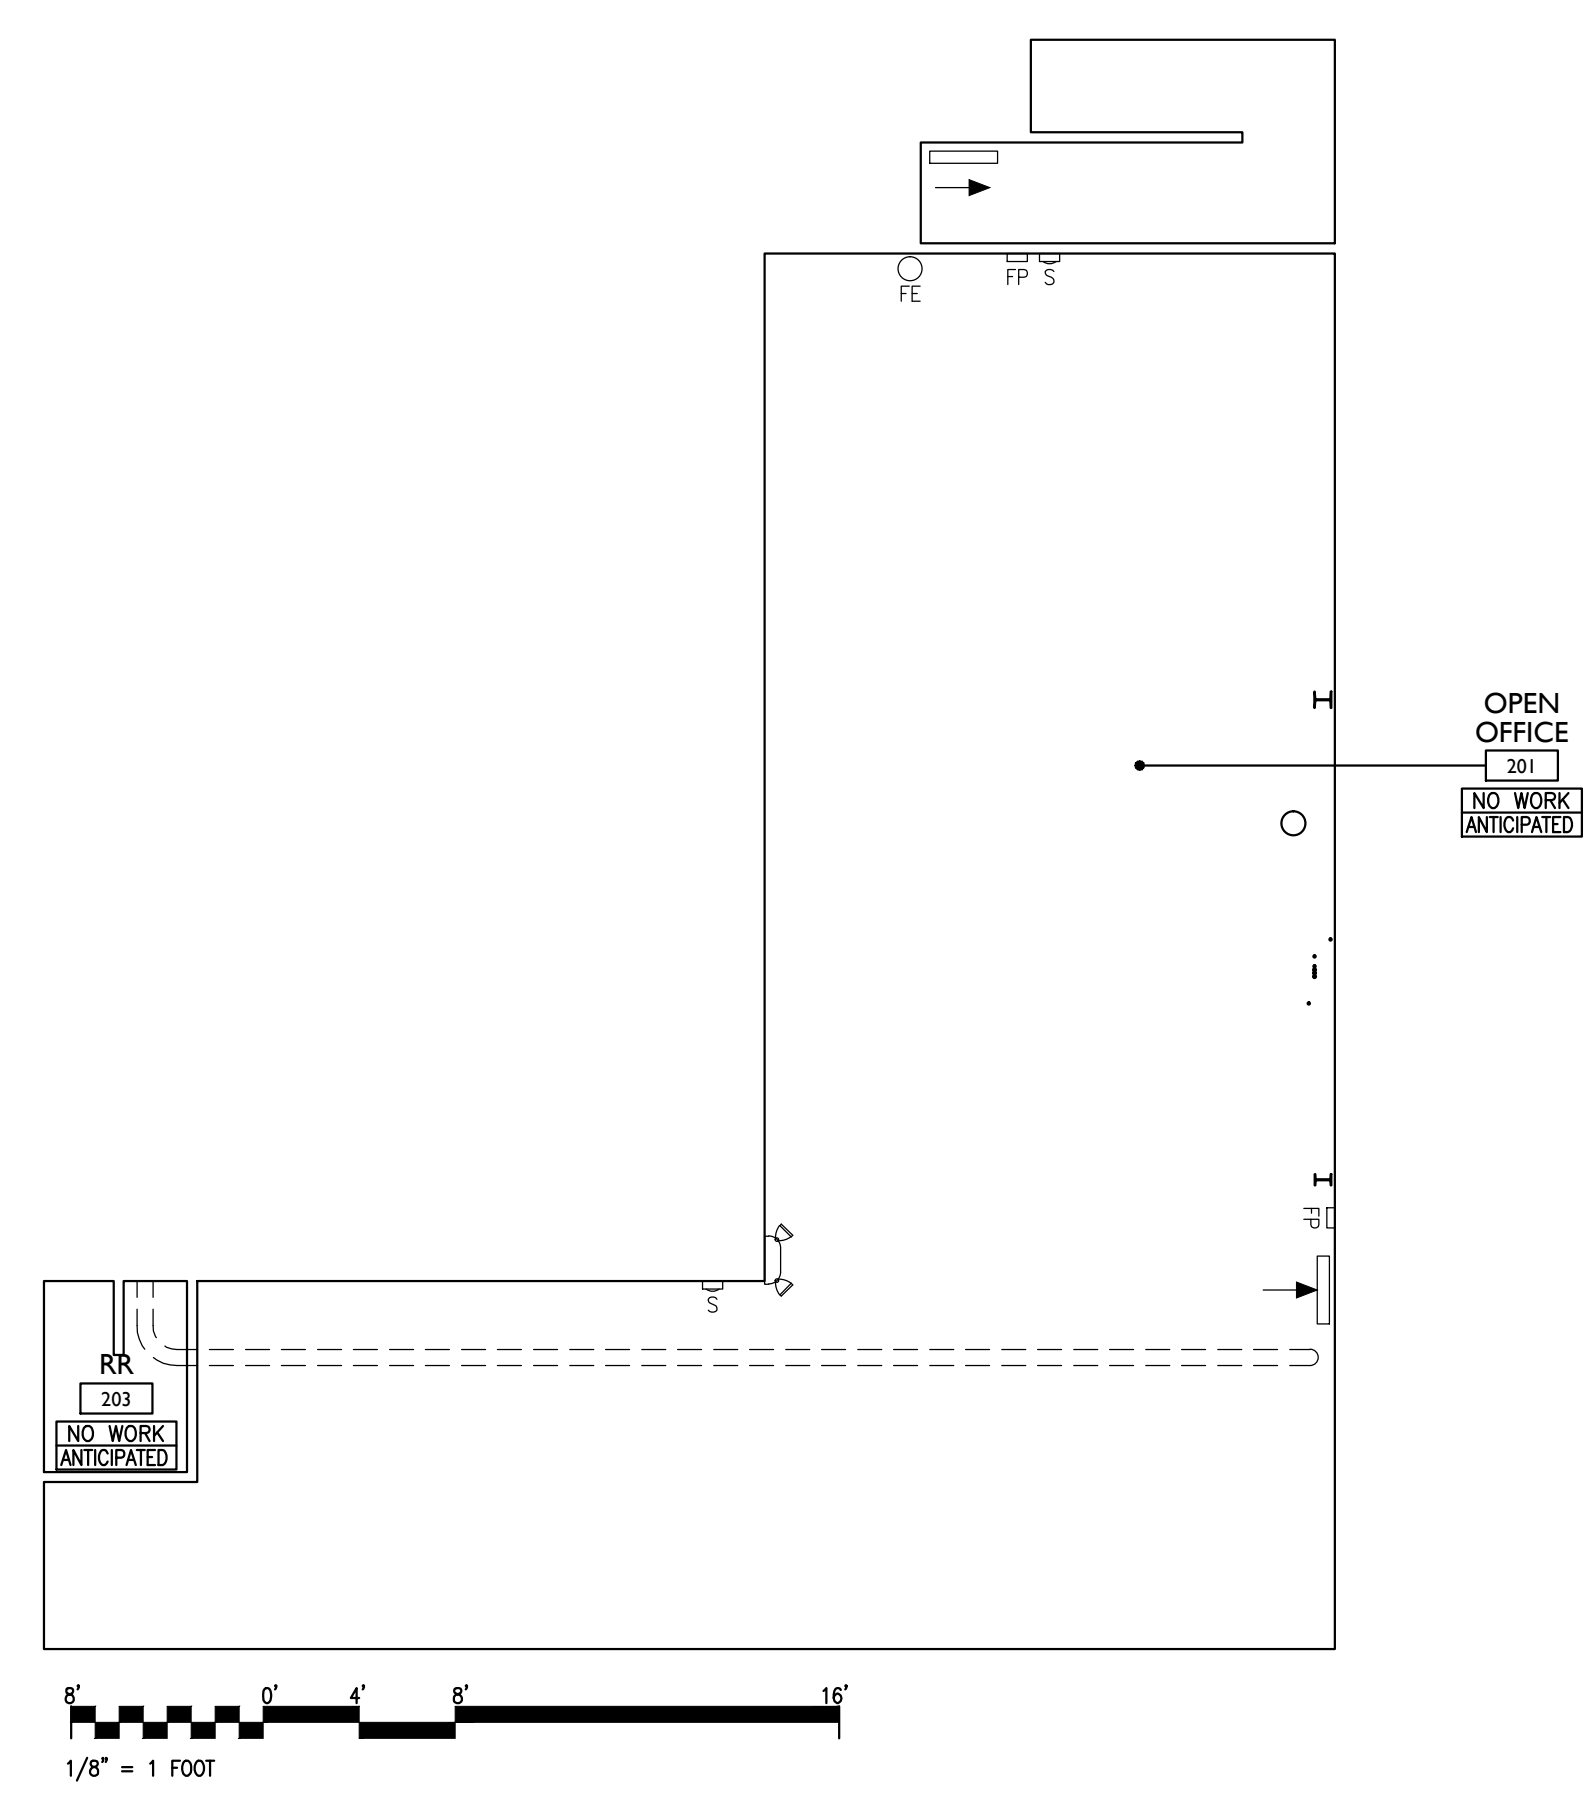

J7 MEZZANINE REFLECTED CEILING FLOOR PLAN

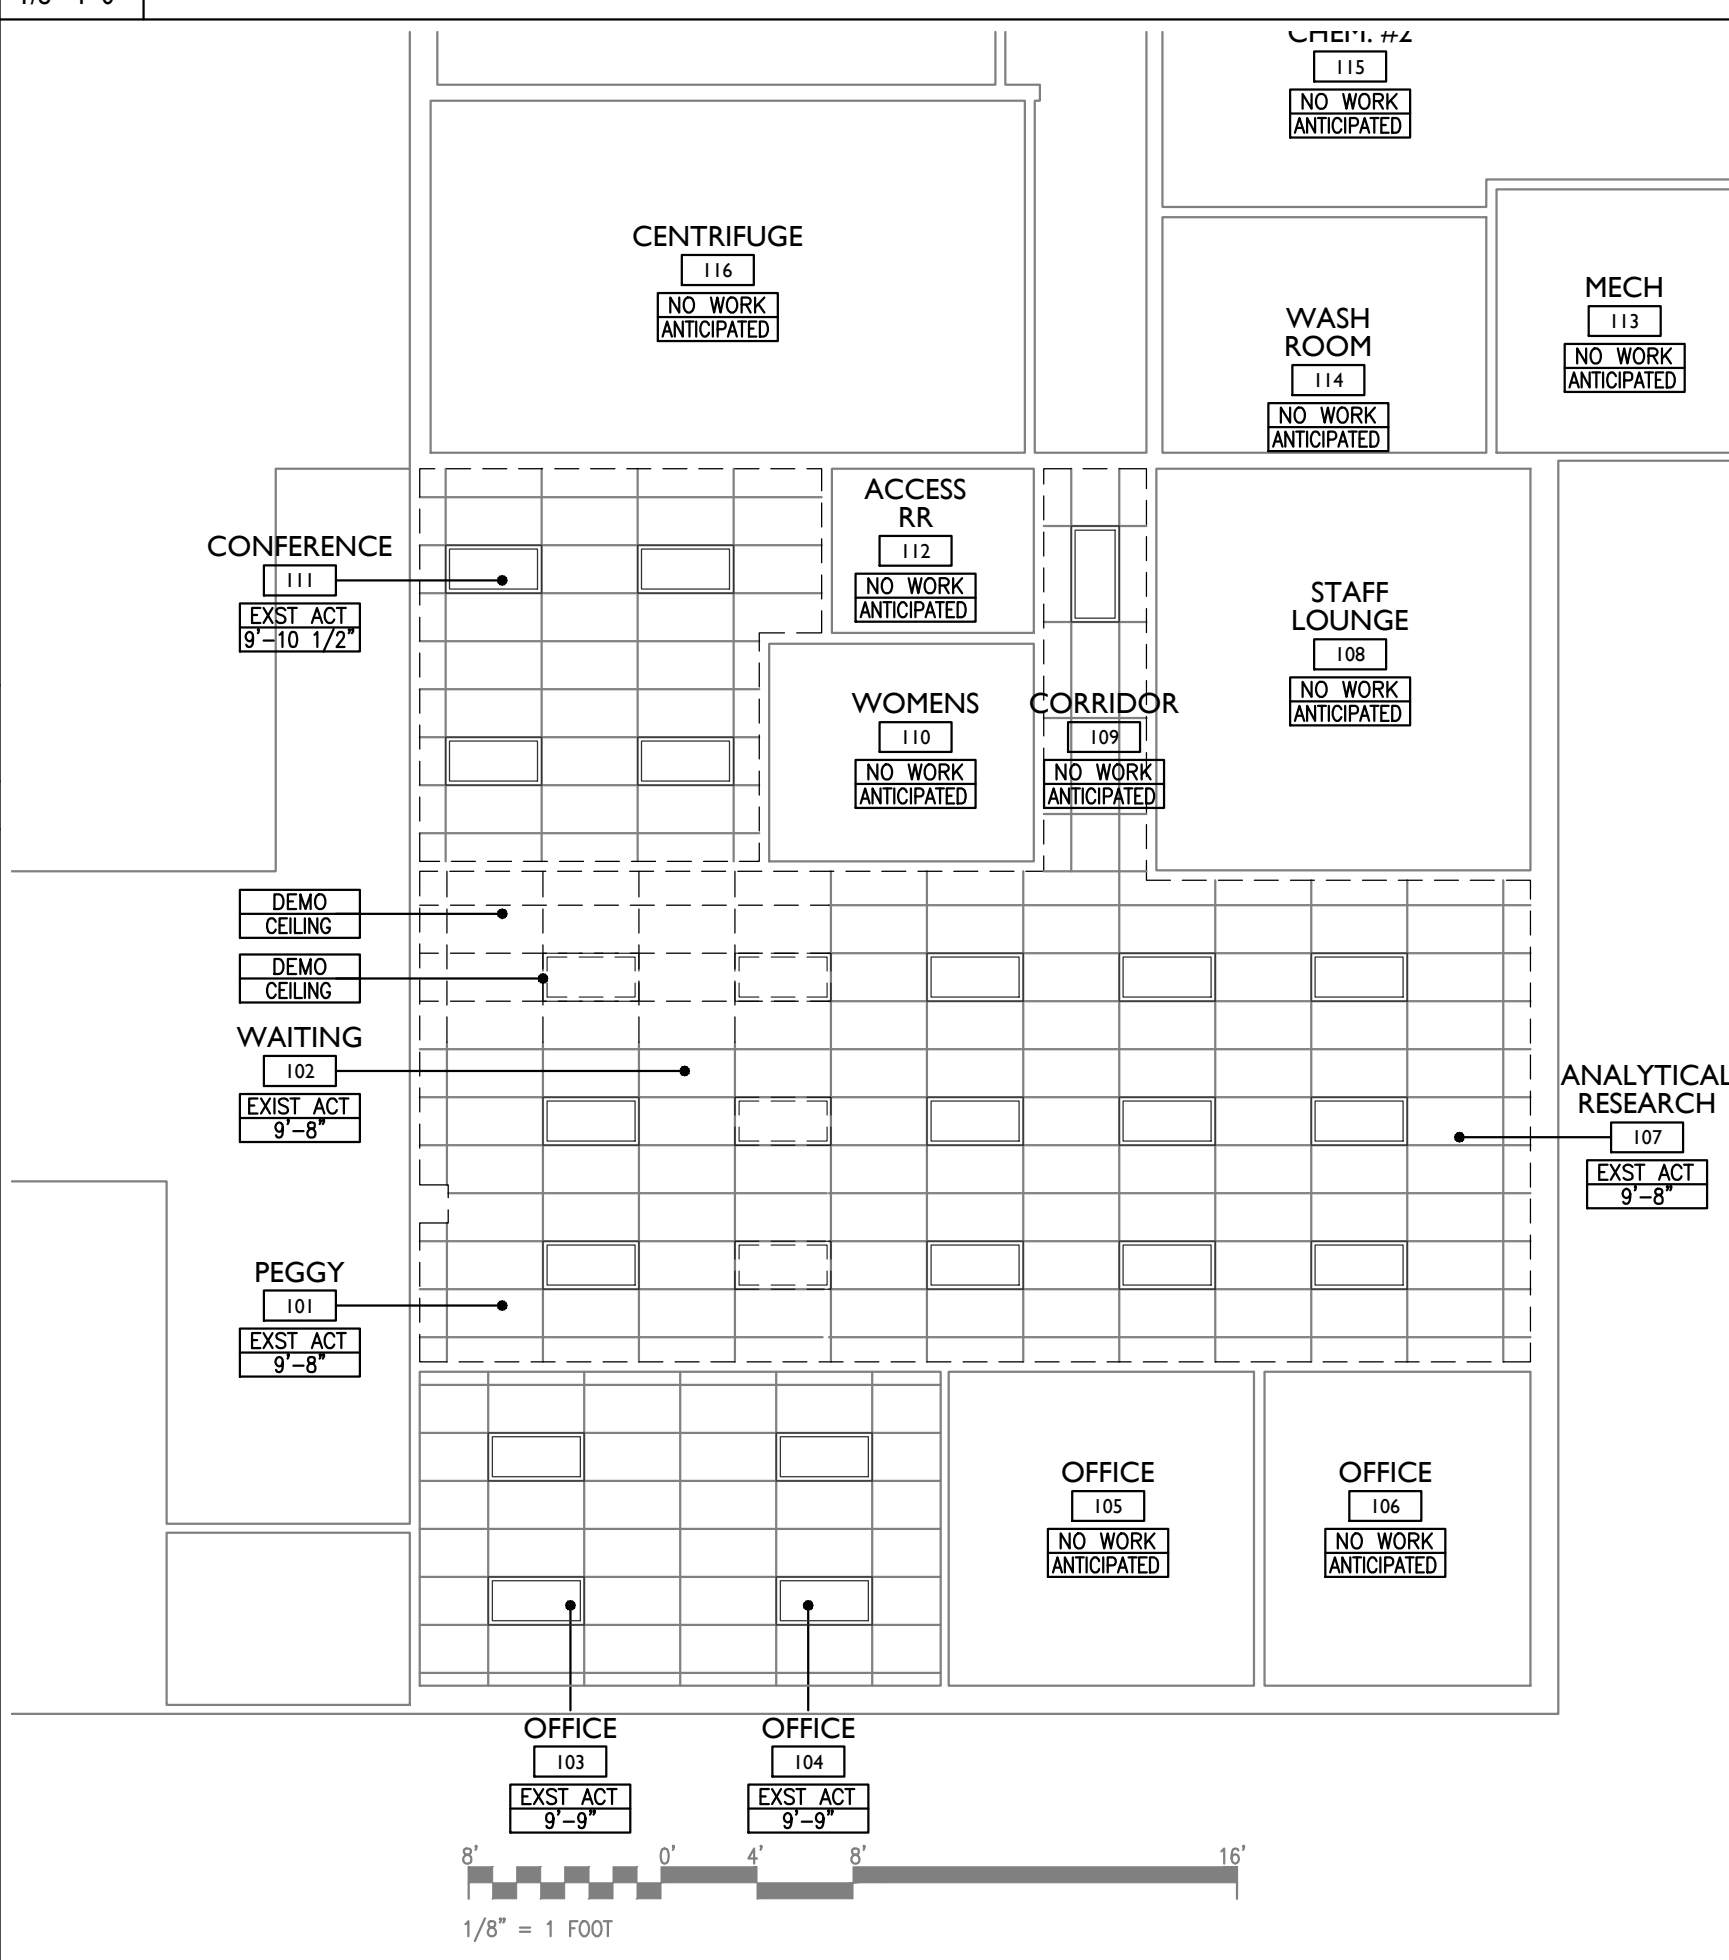


A7 GROUND FLOOR DEMO RCP

- NEW LIFE SAFETY FIXTURES**
- EMERGENCY LIGHT FIXTURE
 - ILLUMINATED DIRECTIONAL EXIT SIGN
 - HORN STROBE
- EXISTING LIFE SAFETY FIXTURES**
- EMERGENCY LIGHT FIXTURE
 - FIRE ALARM PULL STATION
 - HORN STROBE
 - WALL MOUNTED FIRE EXTINGUISHER
 - FIRE ALARM CONTROL PANEL
 - ILLUMINATED DIRECTIONAL EXIT SIGN

- NOTES:**
- PROVIDE HARDWIRED CONNECTION TO OWNER PROVIDED SYSTEMS FURNITURE.
 - INDEPENDENTLY SWITCH ANALYTIC RESEARCH ROOM, WAITING ROOM & CONFERENCE ROOM.

FI LEGEND

NA REFLECTED CEILING PLAN

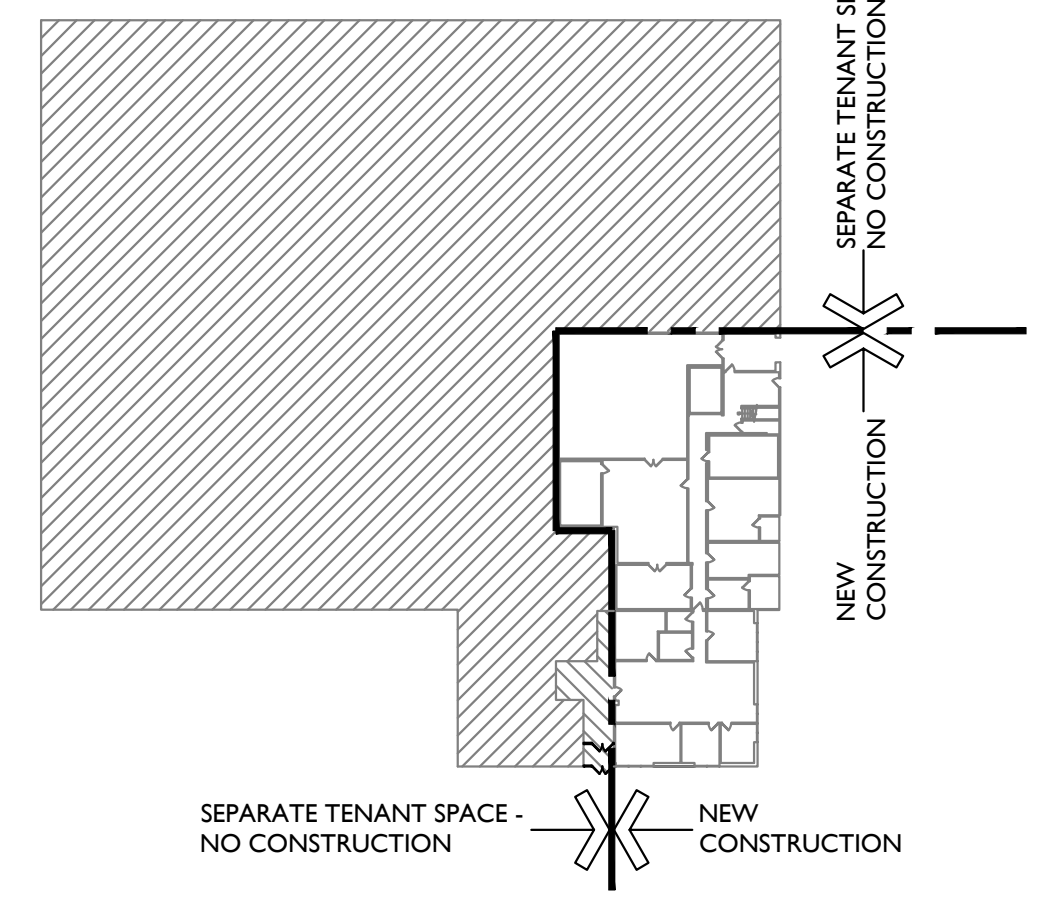

A1 KEY PLAN



A7



A13



J7

1 2 3 4 5 6 7 8 9 10 11 12 13 14 15 16 17 18 19 20