

CWS ARCHITECTS
ARCHITECTURE | INTERIOR DESIGN
434 CUMBERLAND AVENUE
PORTLAND, MAINE 04101
P: 207.774.4011
WWW.CWSARCH.COM

DESIGNER

OWNER

UNITIL
6 LIBERTY LANE WEST
HAMPTON, NEW HAMPSHIRE
03842

PROJECT

NORTHERN UTILITIES, INC.
FIT-UP
400 RIVERSIDE INDUSTRIAL PARKWAY
PORTLAND, MAINE 04101

DRAWING




OVERALL FIRST FLOOR PLAN

REVISIONS

DRAWING NUMBER

A1.10

SCALE: 1/16" = 1'-0"
DATE: 04/17/15

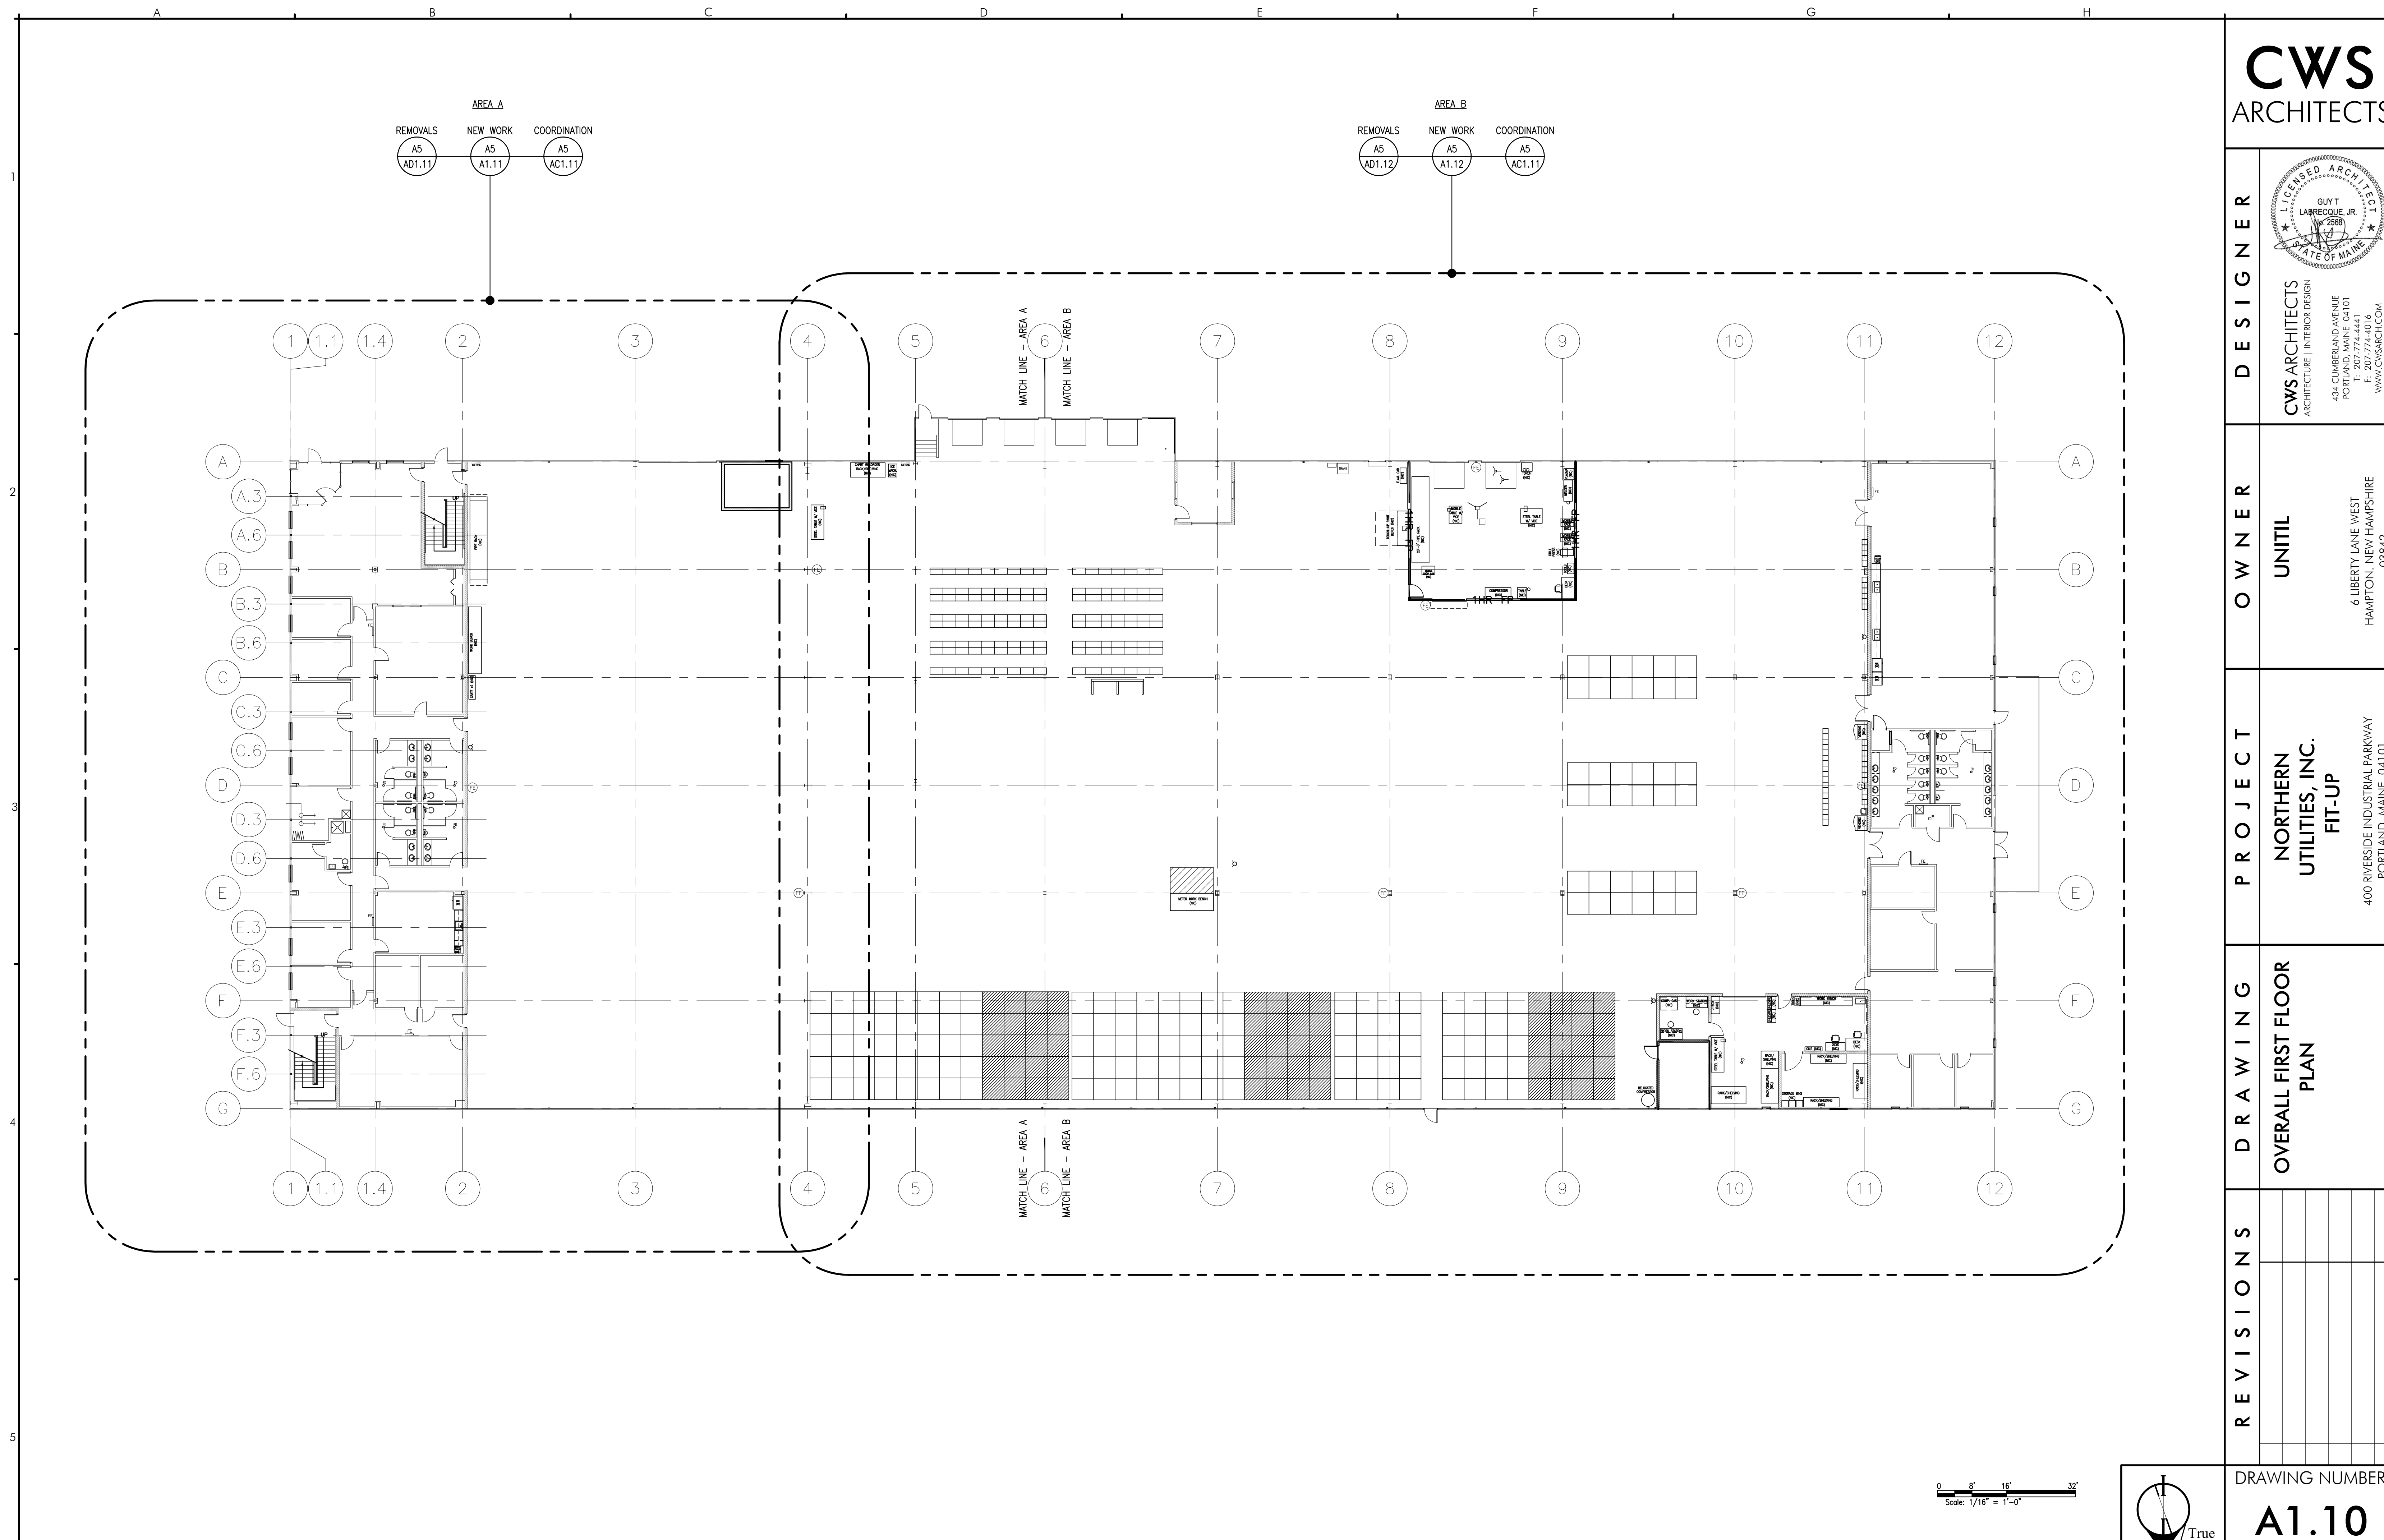 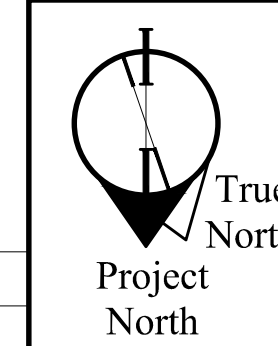

A5 OVERALL FIRST FLOOR PLAN
REFERENCED FROM: SCALE: 1/16" = 1'-0"