

CWS ARCHITECTS
ARCHITECTURE | INTERIOR DESIGN
434 CUMBERLAND AVENUE
PORTLAND, MAINE 04101
P: 207.774.4011
F: 207.774.4013
WWW.CWSARCH.COM

OWNER
UNITIL
6 LIBERTY LANE WEST
HAMPTON, NEW HAMPSHIRE
03842

PROJECT
NORTHERN
UTILITIES, INC.
FIT-UP
400 RIVERSIDE INDUSTRIAL PARKWAY
PORTLAND, MAINE 04101

DRAWING
ENLARGED
AREA "B"
FIRST FLOOR PLAN


REVISIONS

NO.	DESCRIPTION

DRAWING NUMBER

A1.12

SCALE: 1/8" = 1'-0"
DATE: 04/17/15

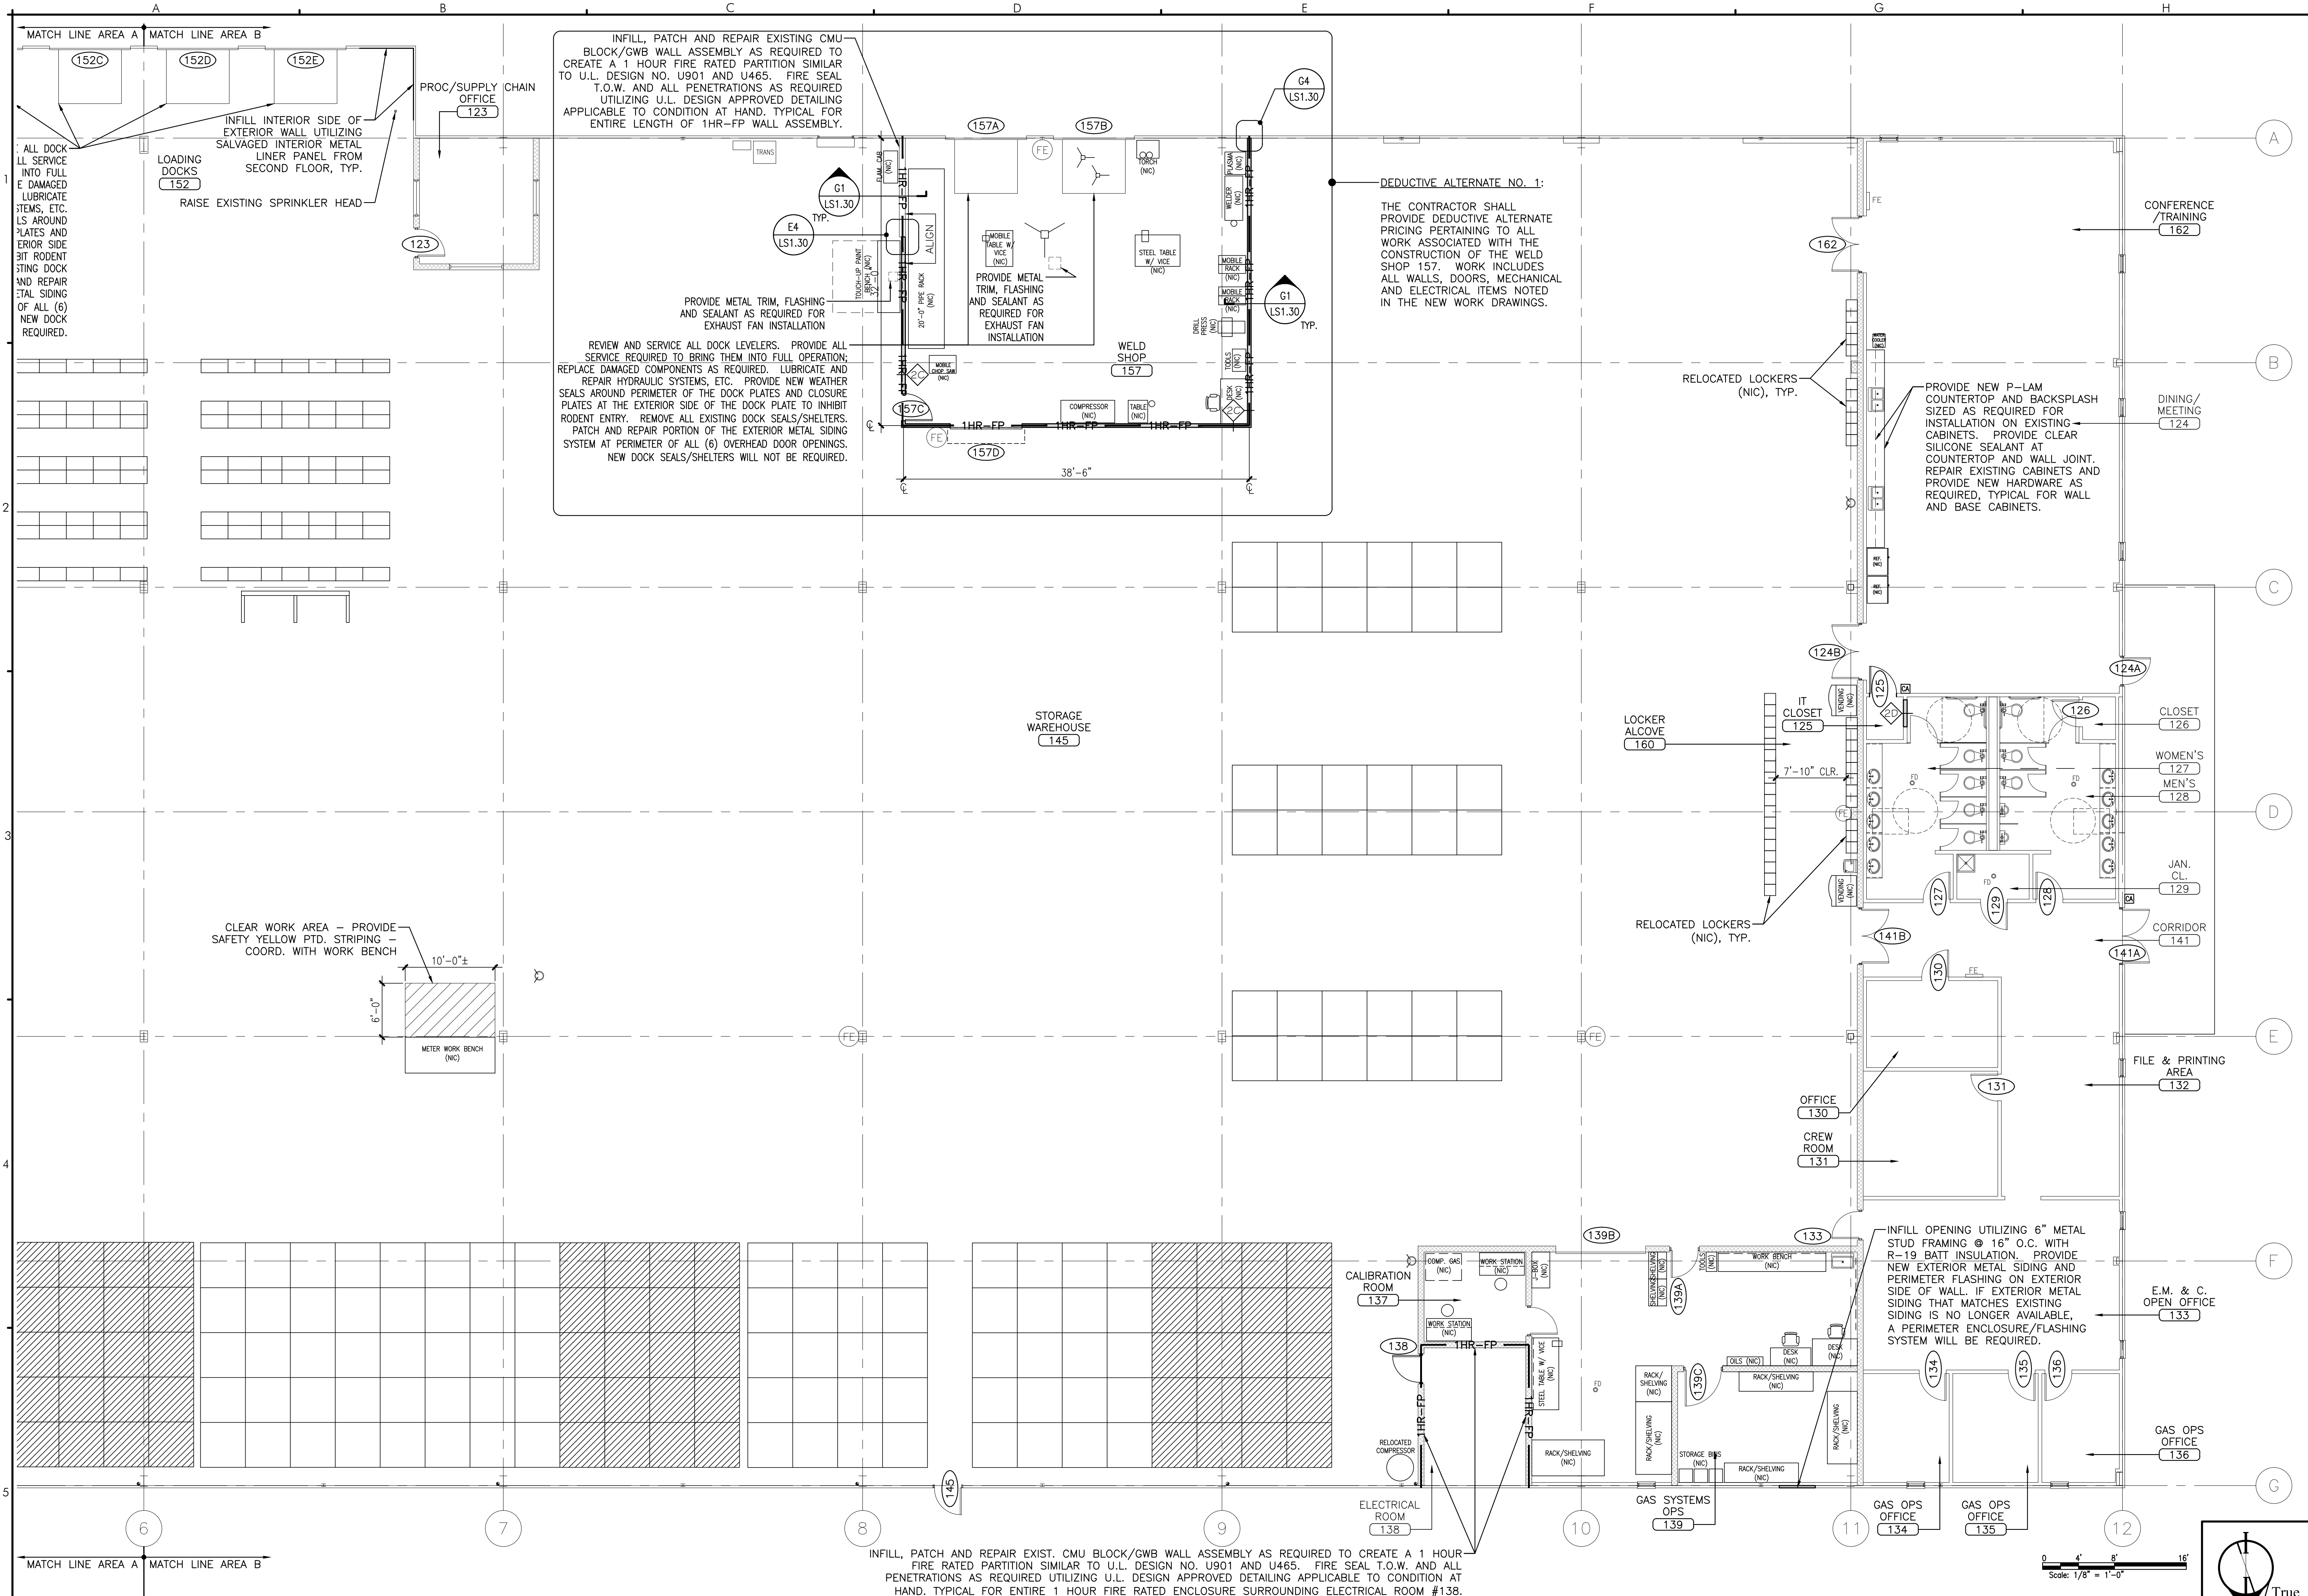

A5 ENLARGED AREA "B" - FIRST FLOOR PLAN
REFERENCED FROM: SCALE: 1/8" = 1'-0"

