

CWS ARCHITECTS
ARCHITECTURE | INTERIOR DESIGN
434 CUMBERLAND AVENUE
PORTLAND, MAINE 04101
P: 207.774.4010
F: 207.774.4016
WWW.CWSARCH.COM

DESIGNER

OWNER

UNITIL
6 LIBERTY LANE WEST
HAMPTON, NEW HAMPSHIRE
03842

PROJECT

NORTHERN UTILITIES, INC.
FIT-UP
400 RIVERSIDE INDUSTRIAL PARKWAY
PORTLAND, MAINE 04101

DRAWING


ENLARGED AREA "A"
SECOND FLOOR PLAN

REVISIONS

DRAWING NUMBER

A1.21

SCALE: 1/8" = 1'-0"
DATE: 04/17/15

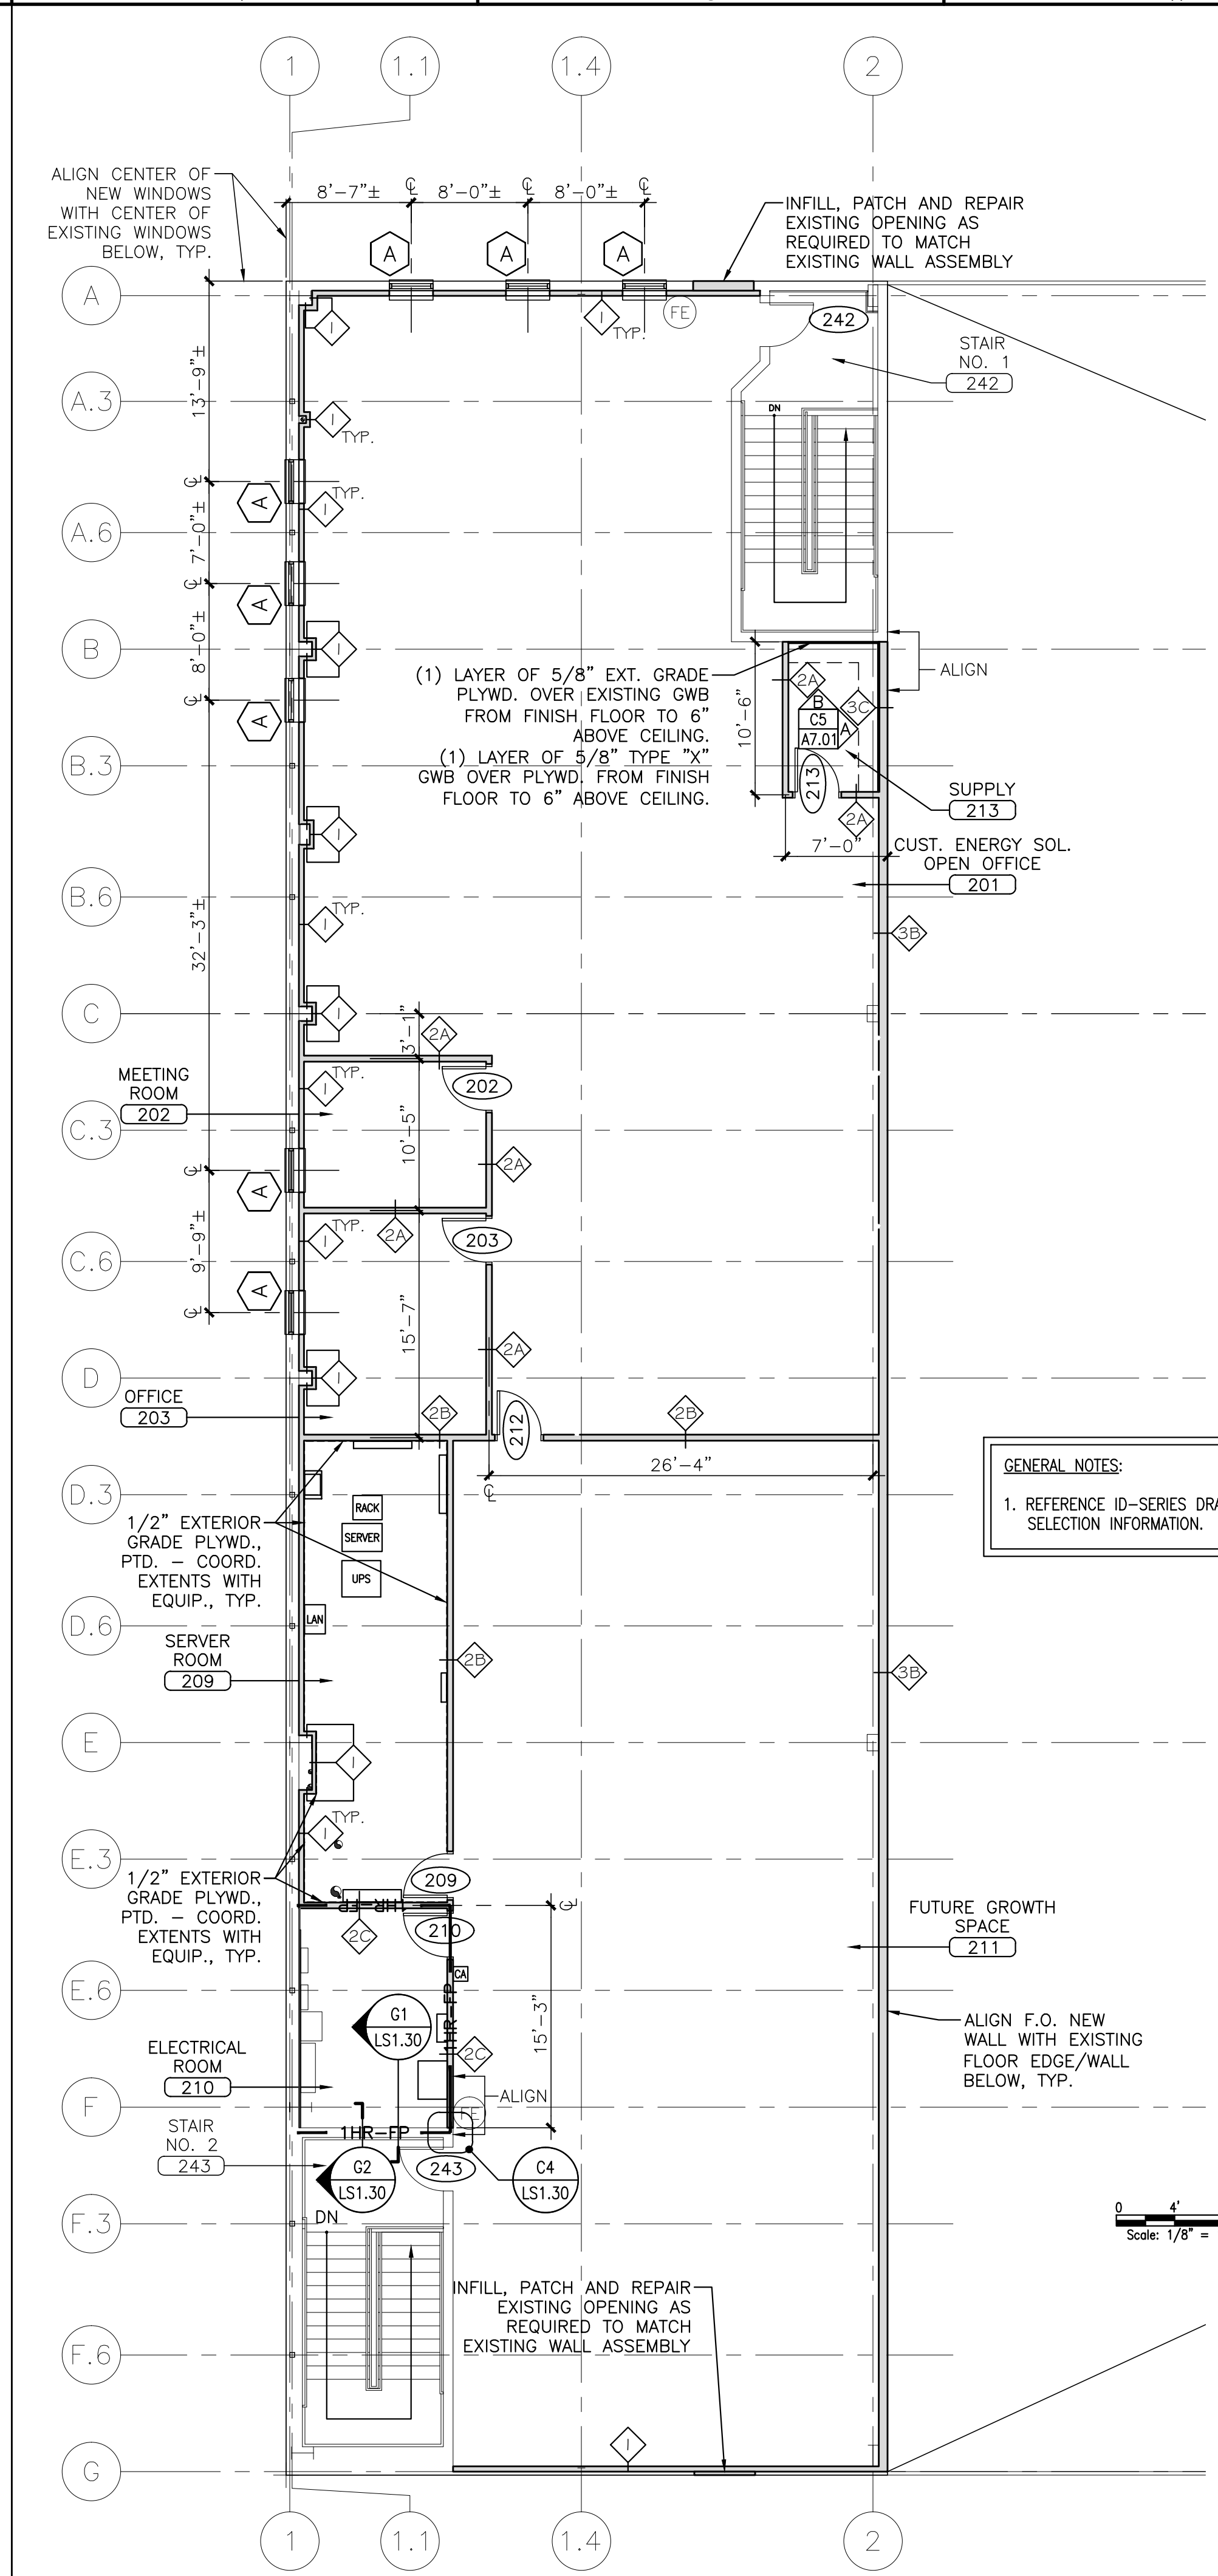

F5 ENLARGED AREA "A" - SECOND FLOOR PLAN
REFERENCED FROM: A5/A1.20 SCALE: 1/8" = 1'-0"

A5 NOT USED
REFERENCED FROM: SCALE: 1/8" = 1'-0"