

DESIGNER
CWS ARCHITECTS
ARCHITECTURE | INTERIOR DESIGN
434 CUMBERLAND AVENUE
PORTLAND, MAINE 04101
F: 207.774.4016
WWW.CWSARCH.COM

OWNER
UNITIL
6 LIBERTY LANE WEST
HAMPTON, NEW HAMPSHIRE
03842


PROJECT
NORTHERN
UTILITIES, INC.
FIT-UP
400 RIVERSIDE INDUSTRIAL PARKWAY
PORTLAND, MAINE 04101

DRAWING
ENLARGED
AREA "A"
FIRST FLOOR PLAN

REVISIONS

NO.	DESCRIPTION

DRAWING NUMBER
A1.11
SCALE: 1/8" = 1'-0"
DATE: 04/17/15

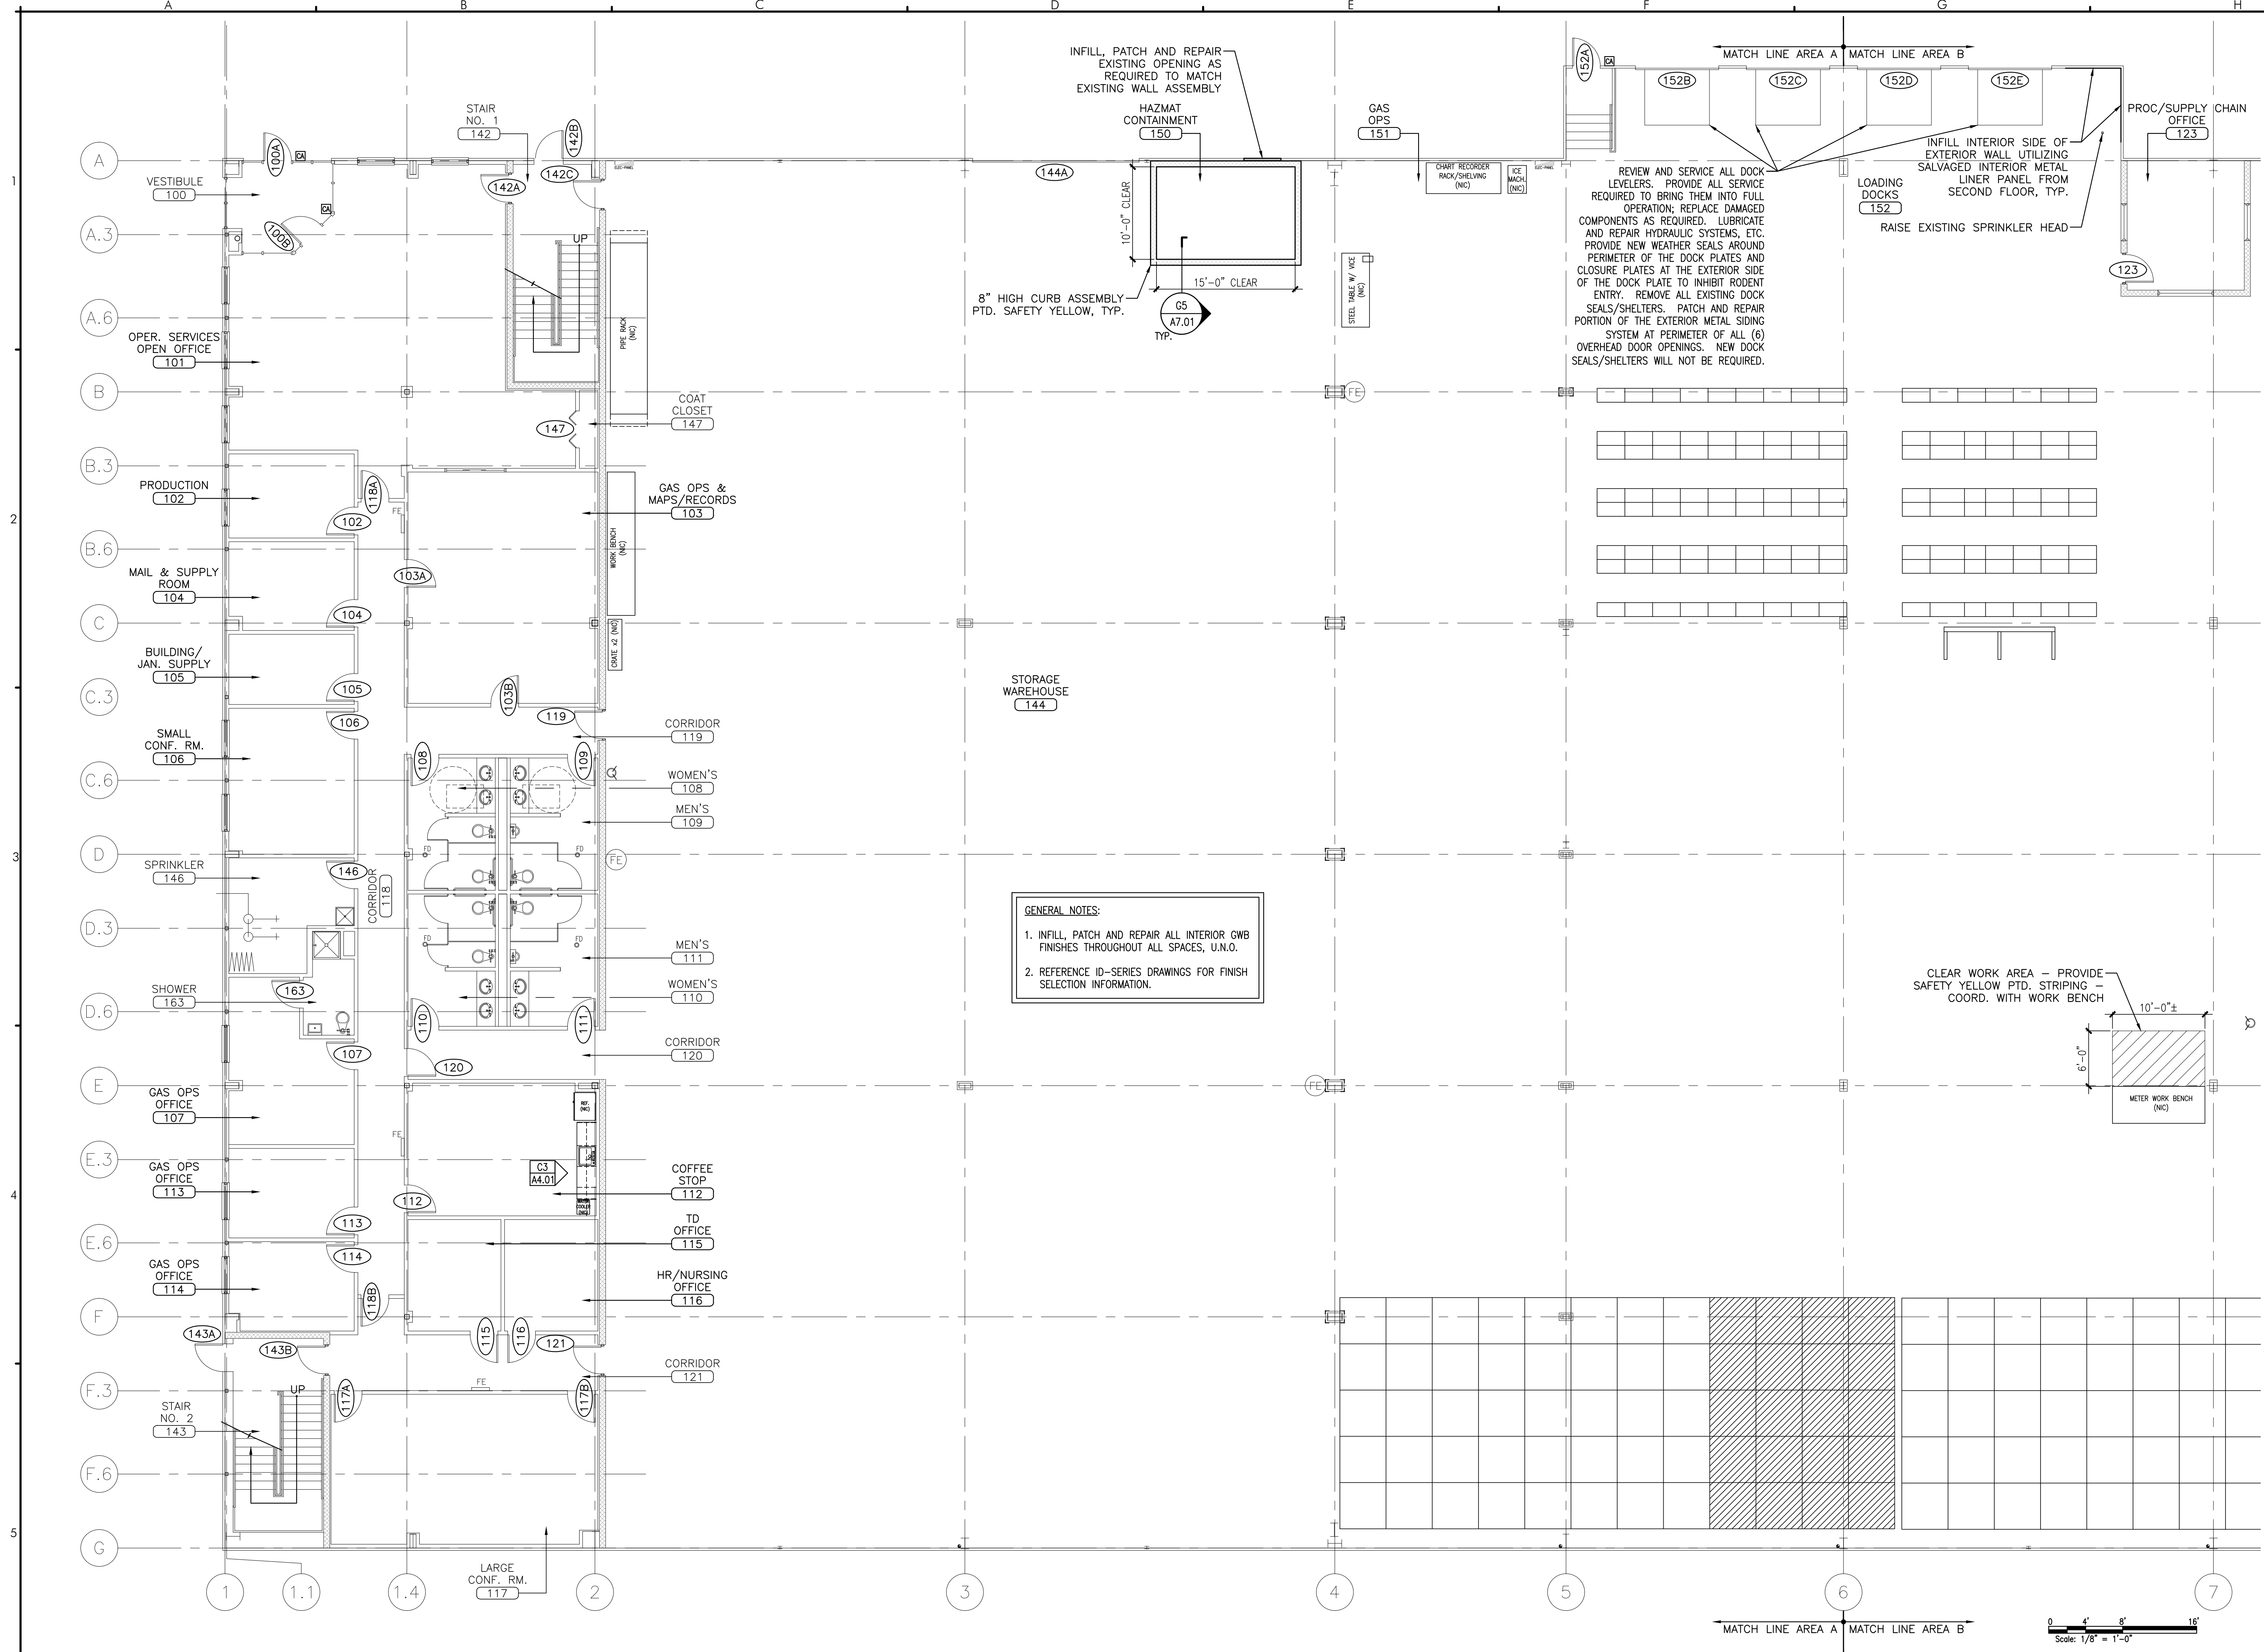

GENERAL NOTES:
1. INFILL, PATCH AND REPAIR ALL INTERIOR GWB FINISHES THROUGHOUT ALL SPACES, U.N.O.
2. REFERENCE ID-SERIES DRAWINGS FOR FINISH SELECTION INFORMATION.

A5 ENLARGED AREA "A" - FIRST FLOOR PLAN
REFERENCED FROM: SCALE: 1/8" = 1'-0"

