

DESIGNER

CWS ARCHITECTS
ARCHITECTURE | INTERIOR DESIGN
434 CUMBERLAND AVENUE
PORTLAND, MAINE 04101
P: 207.774.4016
WWW.CWSARCH.COM

OWNER

UNITIL
6 LIBERTY LANE WEST
HAMPTON, NEW HAMPSHIRE
03842

PROJECT

NORTHERN
UTILITIES, INC.
FIT-UP
400 RIVERSIDE INDUSTRIAL PARKWAY
PORTLAND, MAINE 04101

DRAWING

OVERALL
SECOND FLOOR PLAN




REVISIONS

NO.	DESCRIPTION

DRAWING NUMBER

A1.20

SCALE: 1/16" = 1'-0"
DATE: 04/17/15

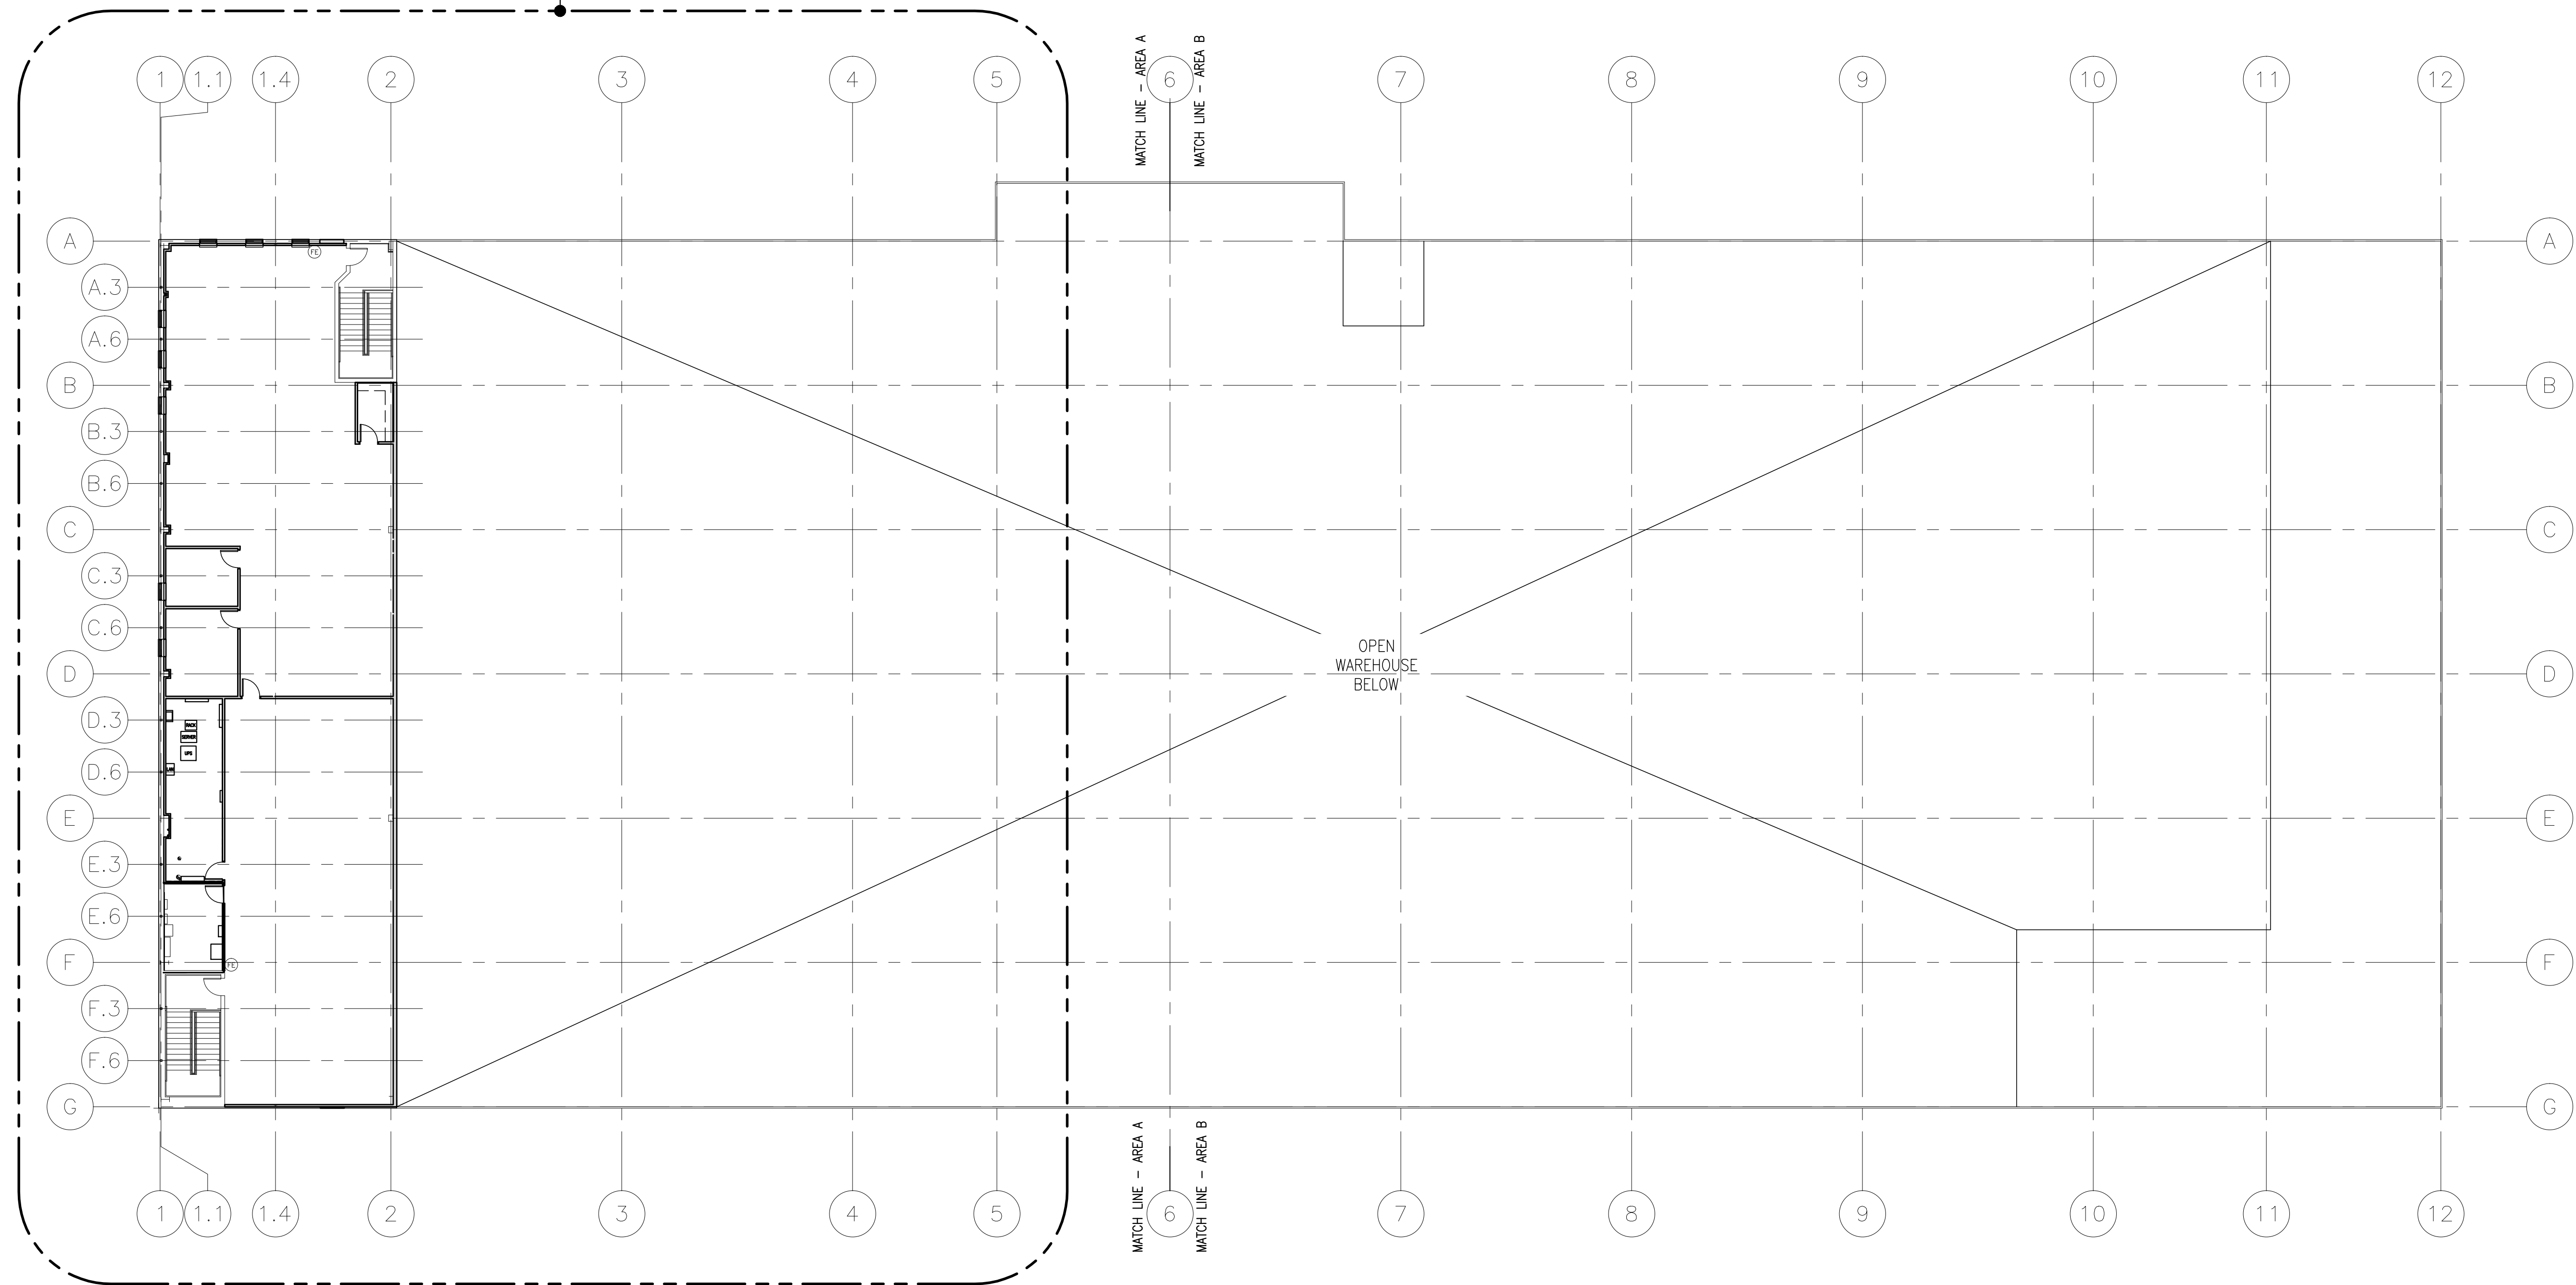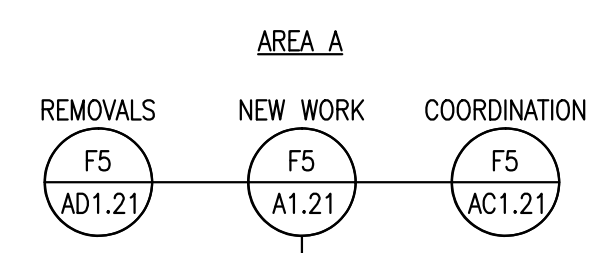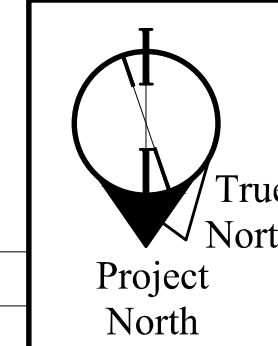

A5 OVERALL SECOND FLOOR PLAN
REFERENCED FROM: SCALE: 1/16" = 1'-0"