



- Notes:
1. Loading/Maintenance shed is planned to be used for repair and refueling of Karts.
 2. Gasoline for immediate use shall be stored in a Flammable Safety Storage Cabinet located in the Maintenance area. Bulk gasoline storage will be stored in Owner's vehicle (pickup truck) in the parking area outside the building.
 3. Refueling will be scheduled to occur at the beginning and end of the day when the public is not present.

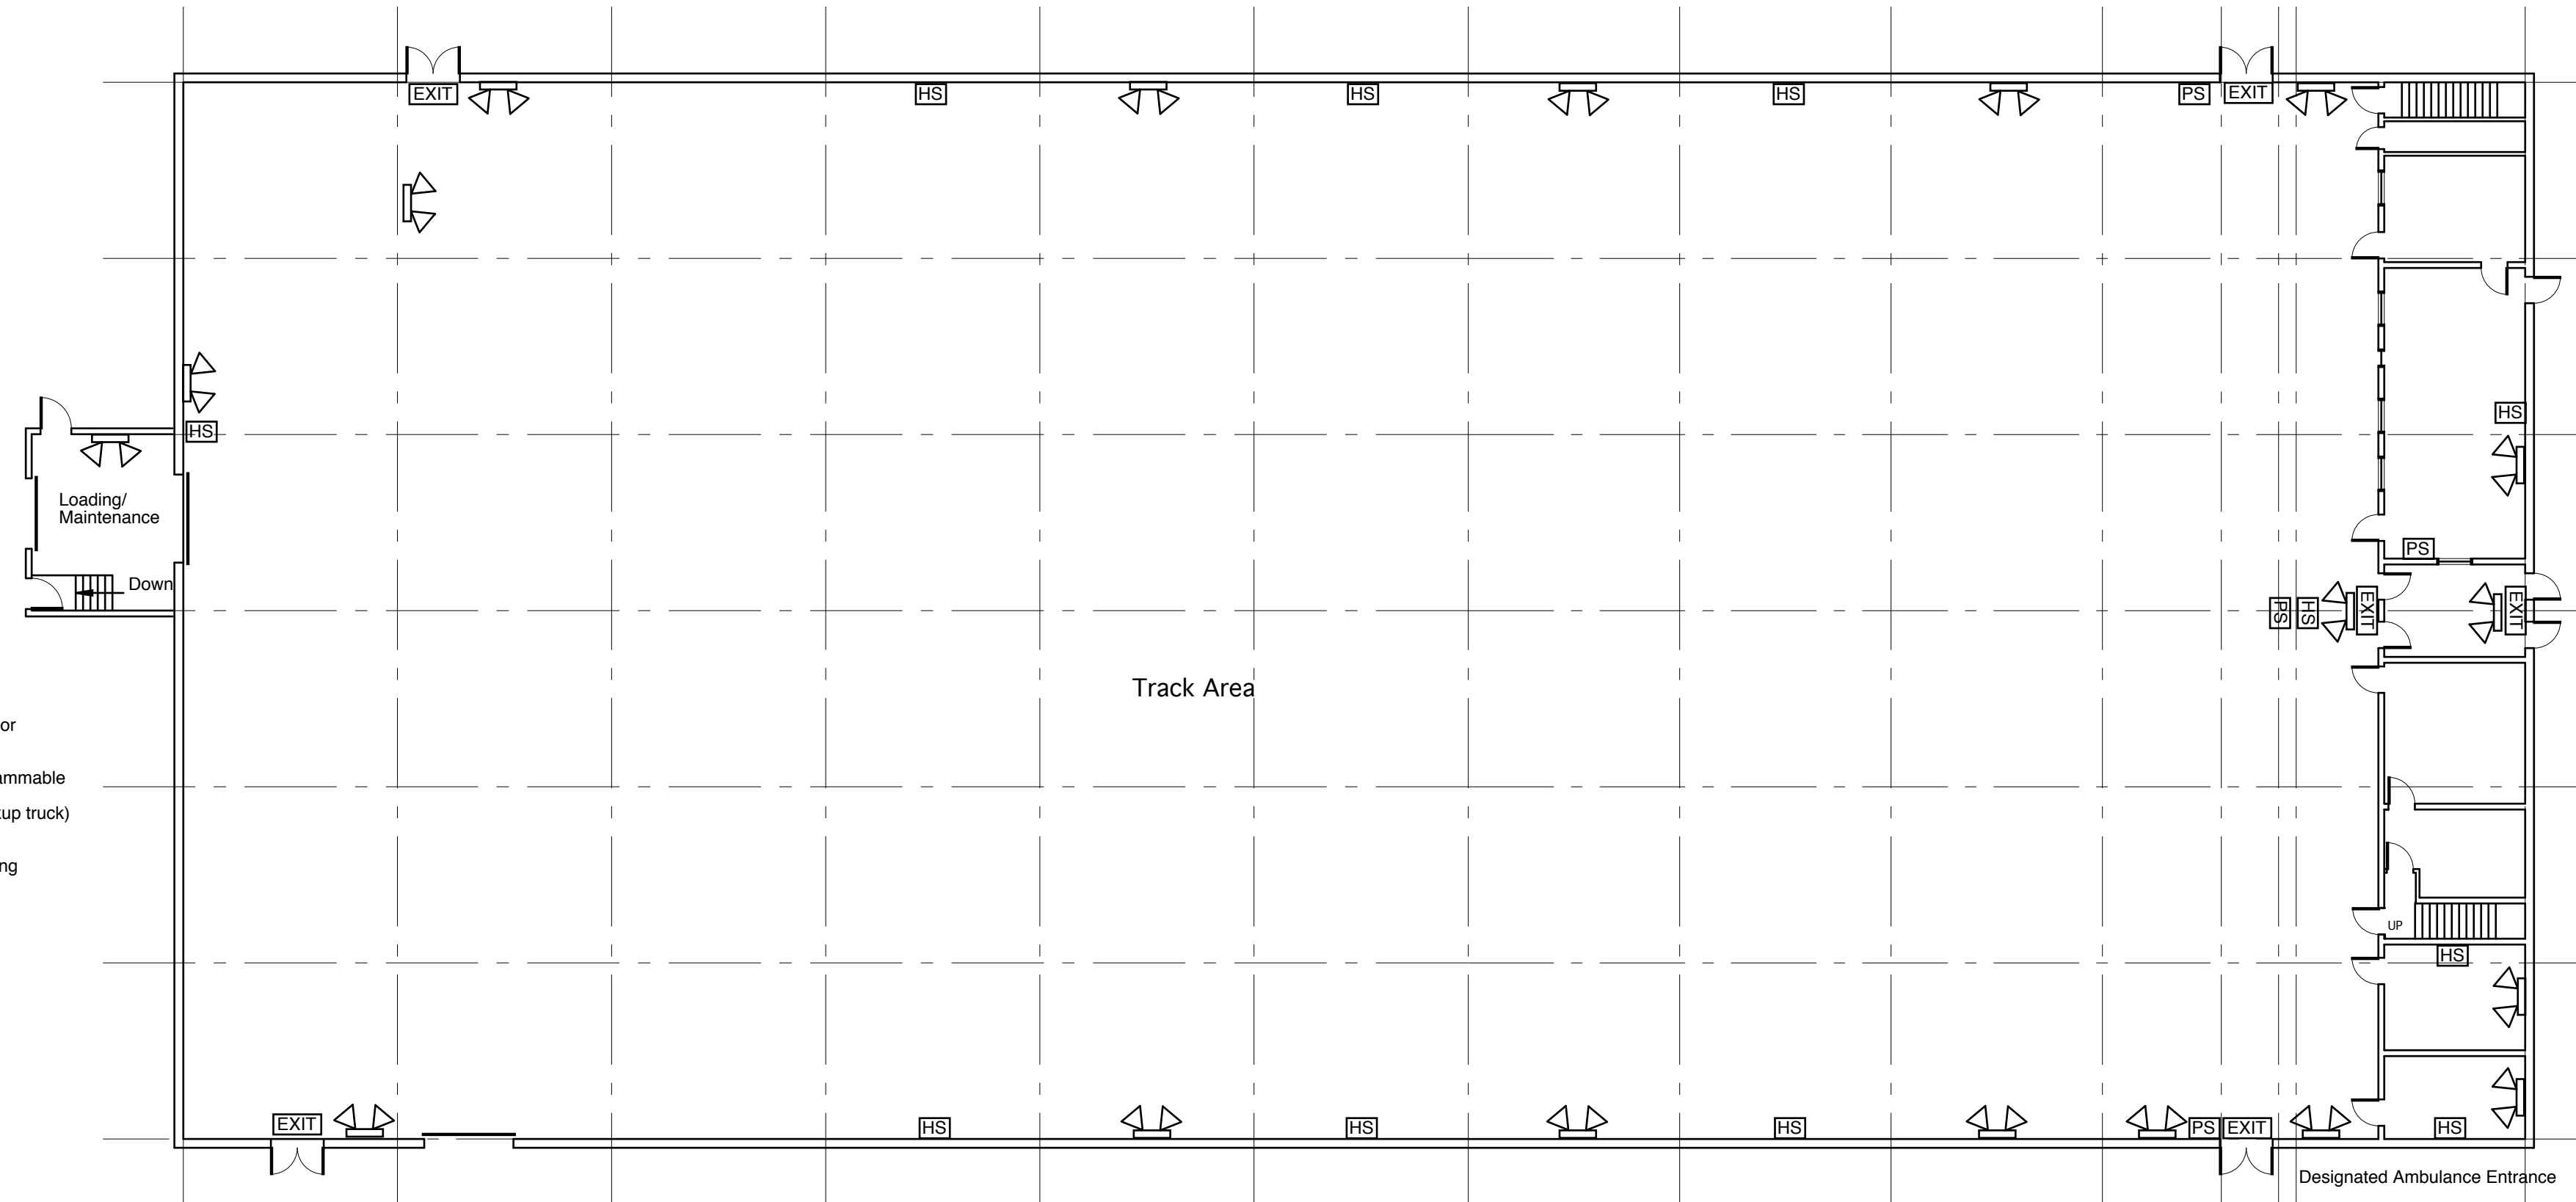

Existing First Floor Plan
Scale: 1/16" = 1'-0"

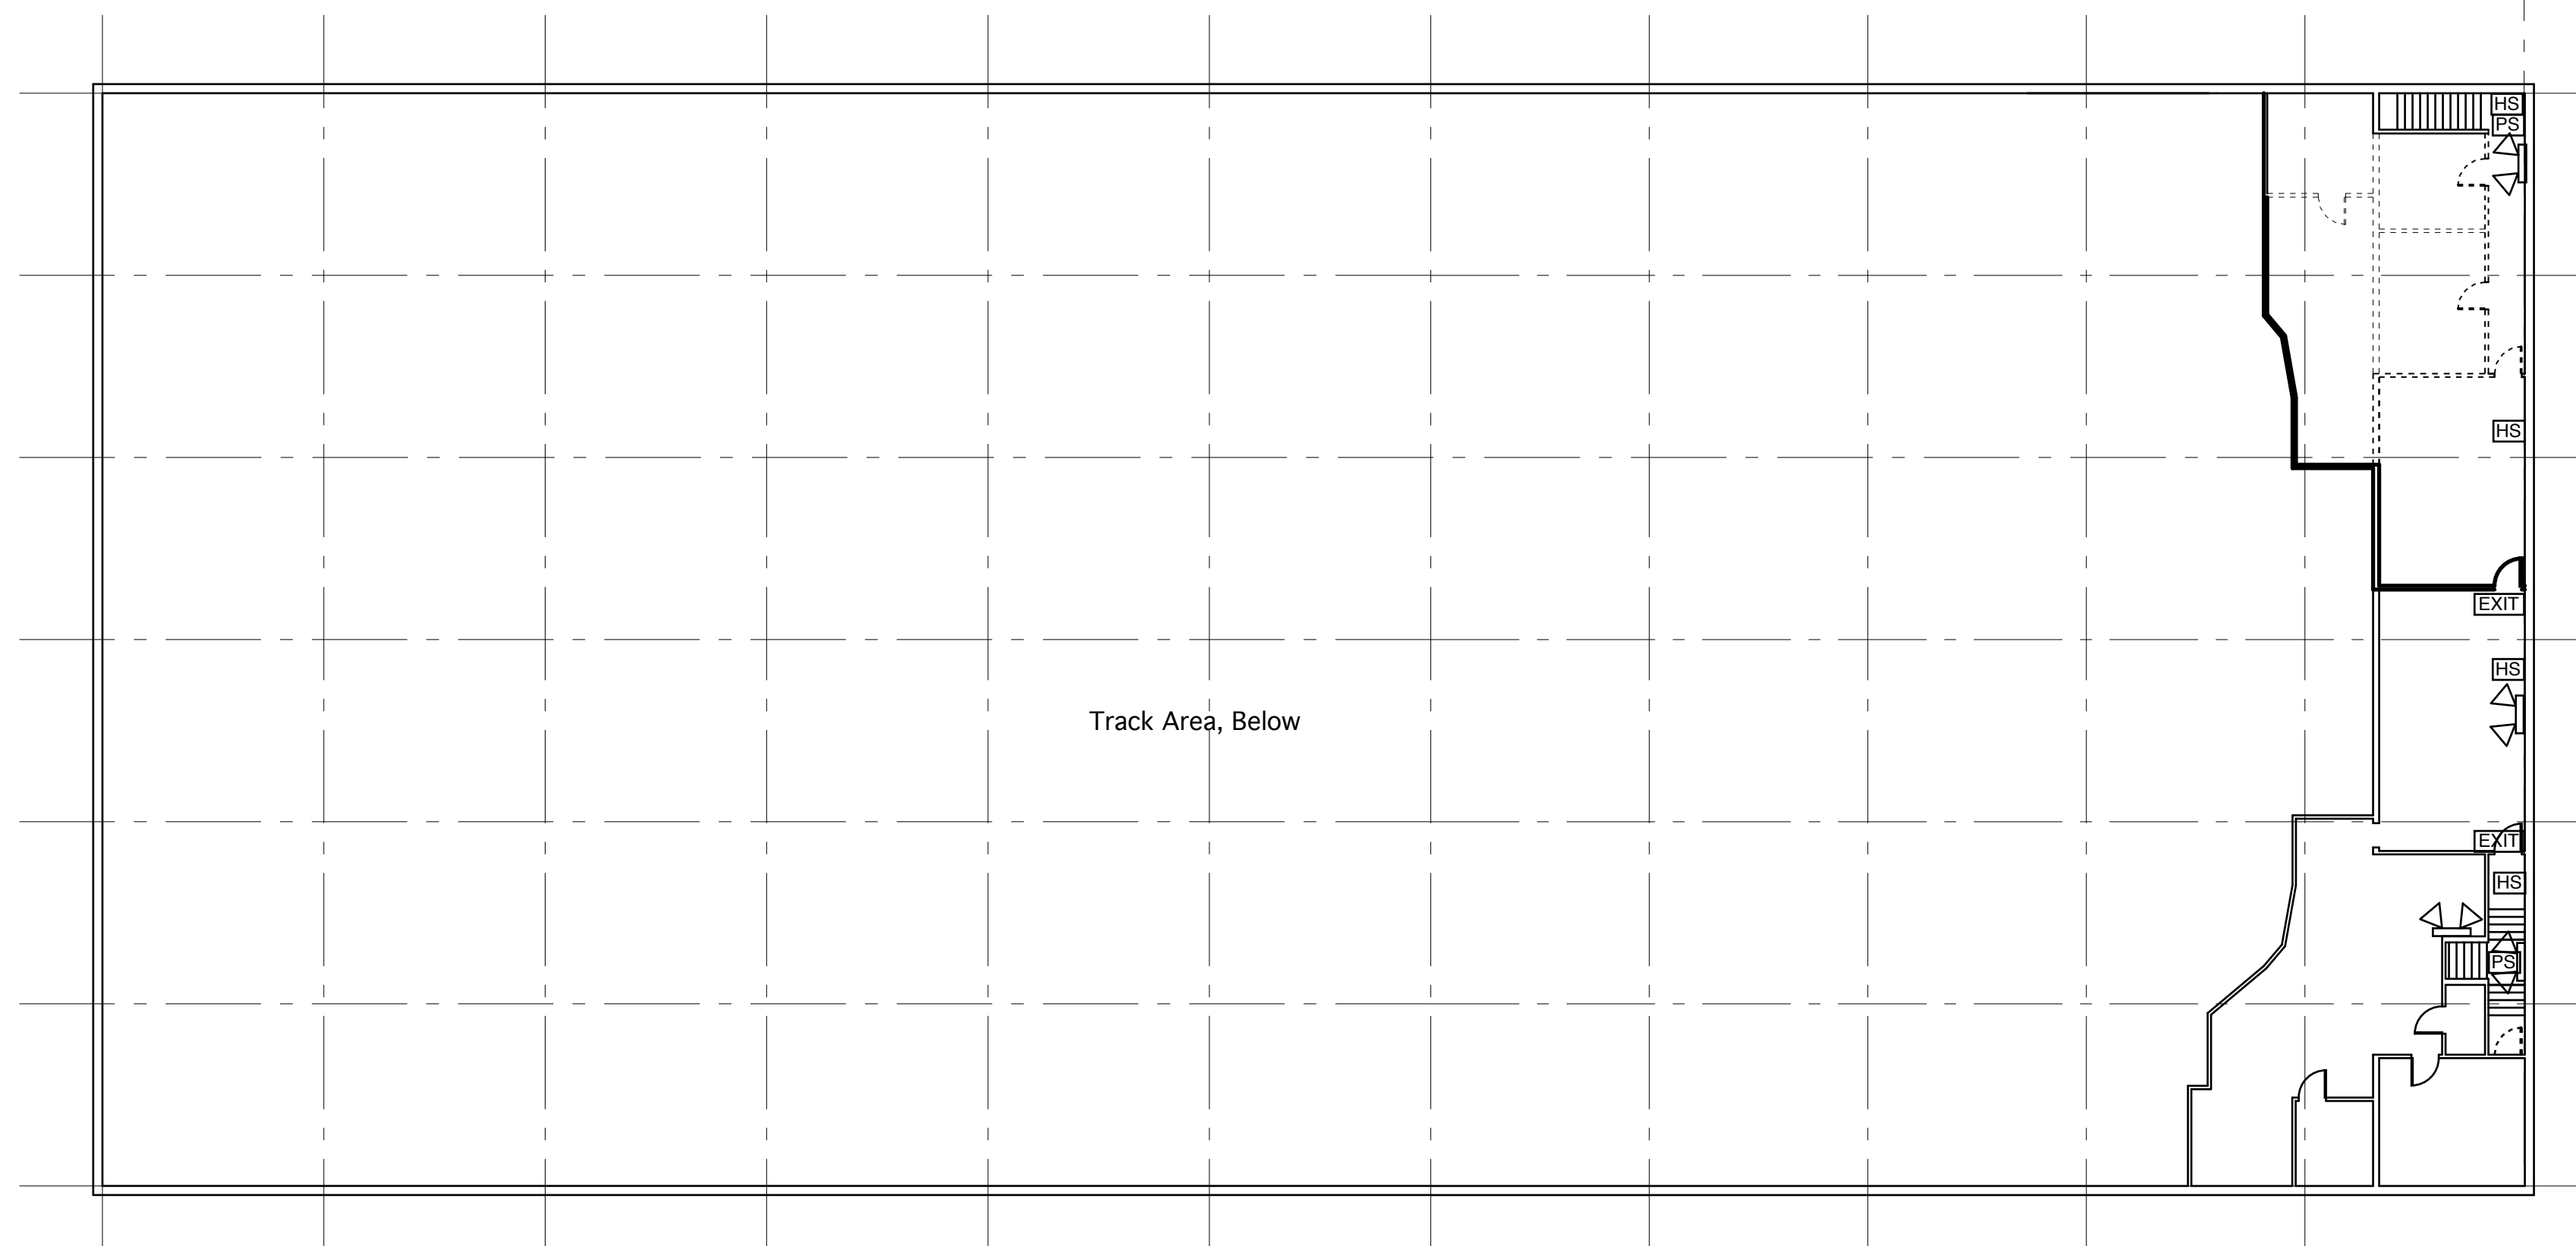

Existing Second Floor Plan
Scale: 1/16" = 1'-0"

- Legend
- Lighted Exit Sign
 - Pull Station
 - Emergency Lighting
 - Horn/Strobe

R. Dean Bingham, AIA
Architect

55 Roberts Street
Portland, Maine 04102
(207) 774-7779

Victory Lane Indoor Karting

1173 Riverside Street
Portland, ME

Title

Floor Plans

Scale: 1/16" = 1'-0"

Date: 6/19/07

Revisions

7-11-07--Misc. notes.

Sheet

A1