



1 West Elevation  
SCALE: 1/4" = 1'-0"




2 East Elevation  
SCALE: 1/4" = 1'-0"

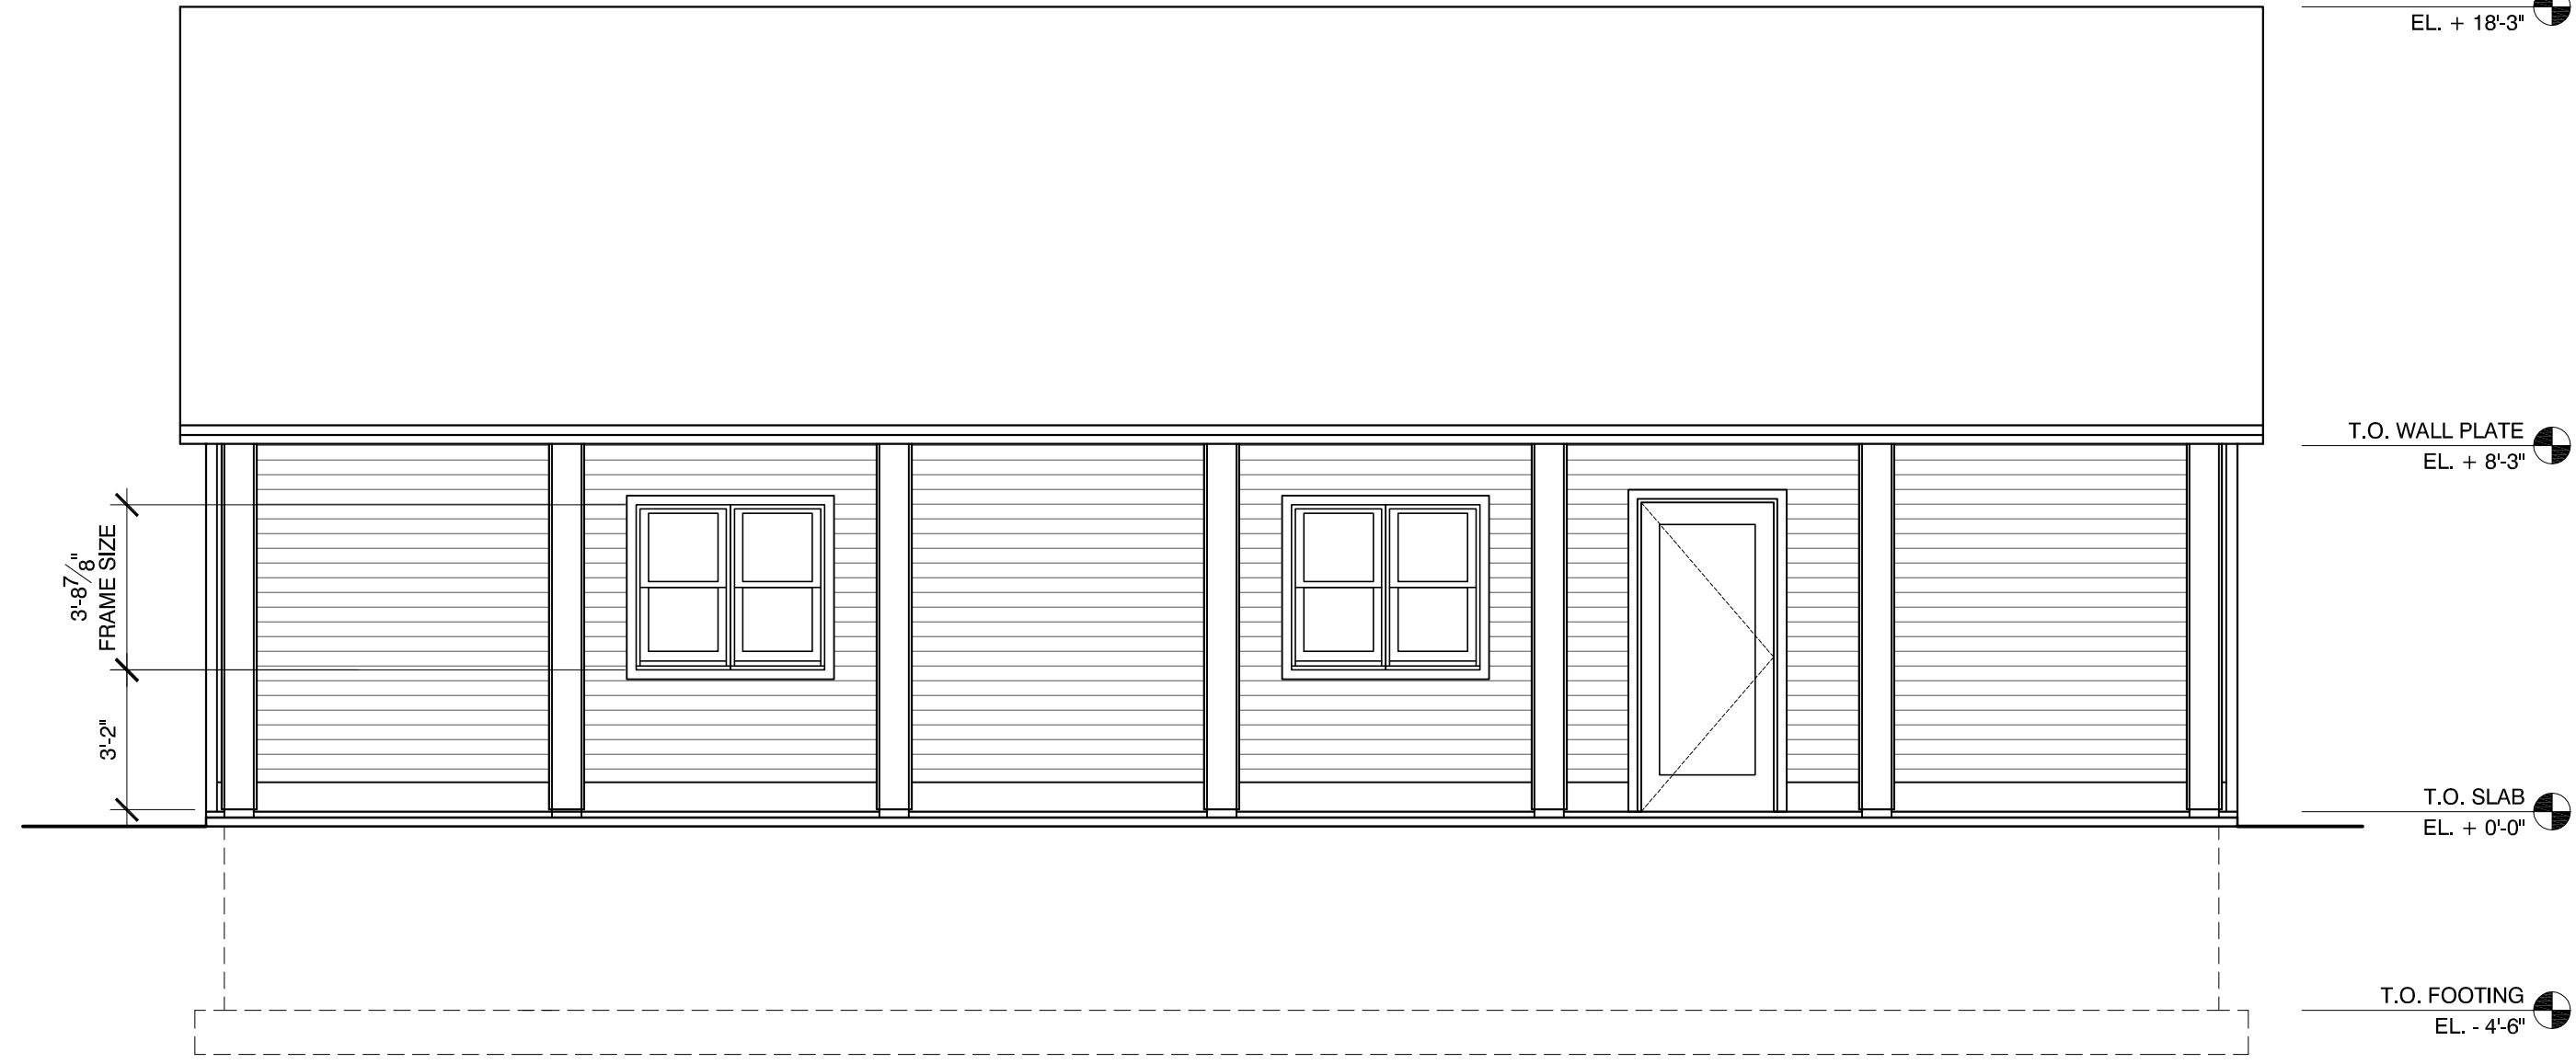

3 South Elevation  
SCALE: 1/4" = 1'-0"

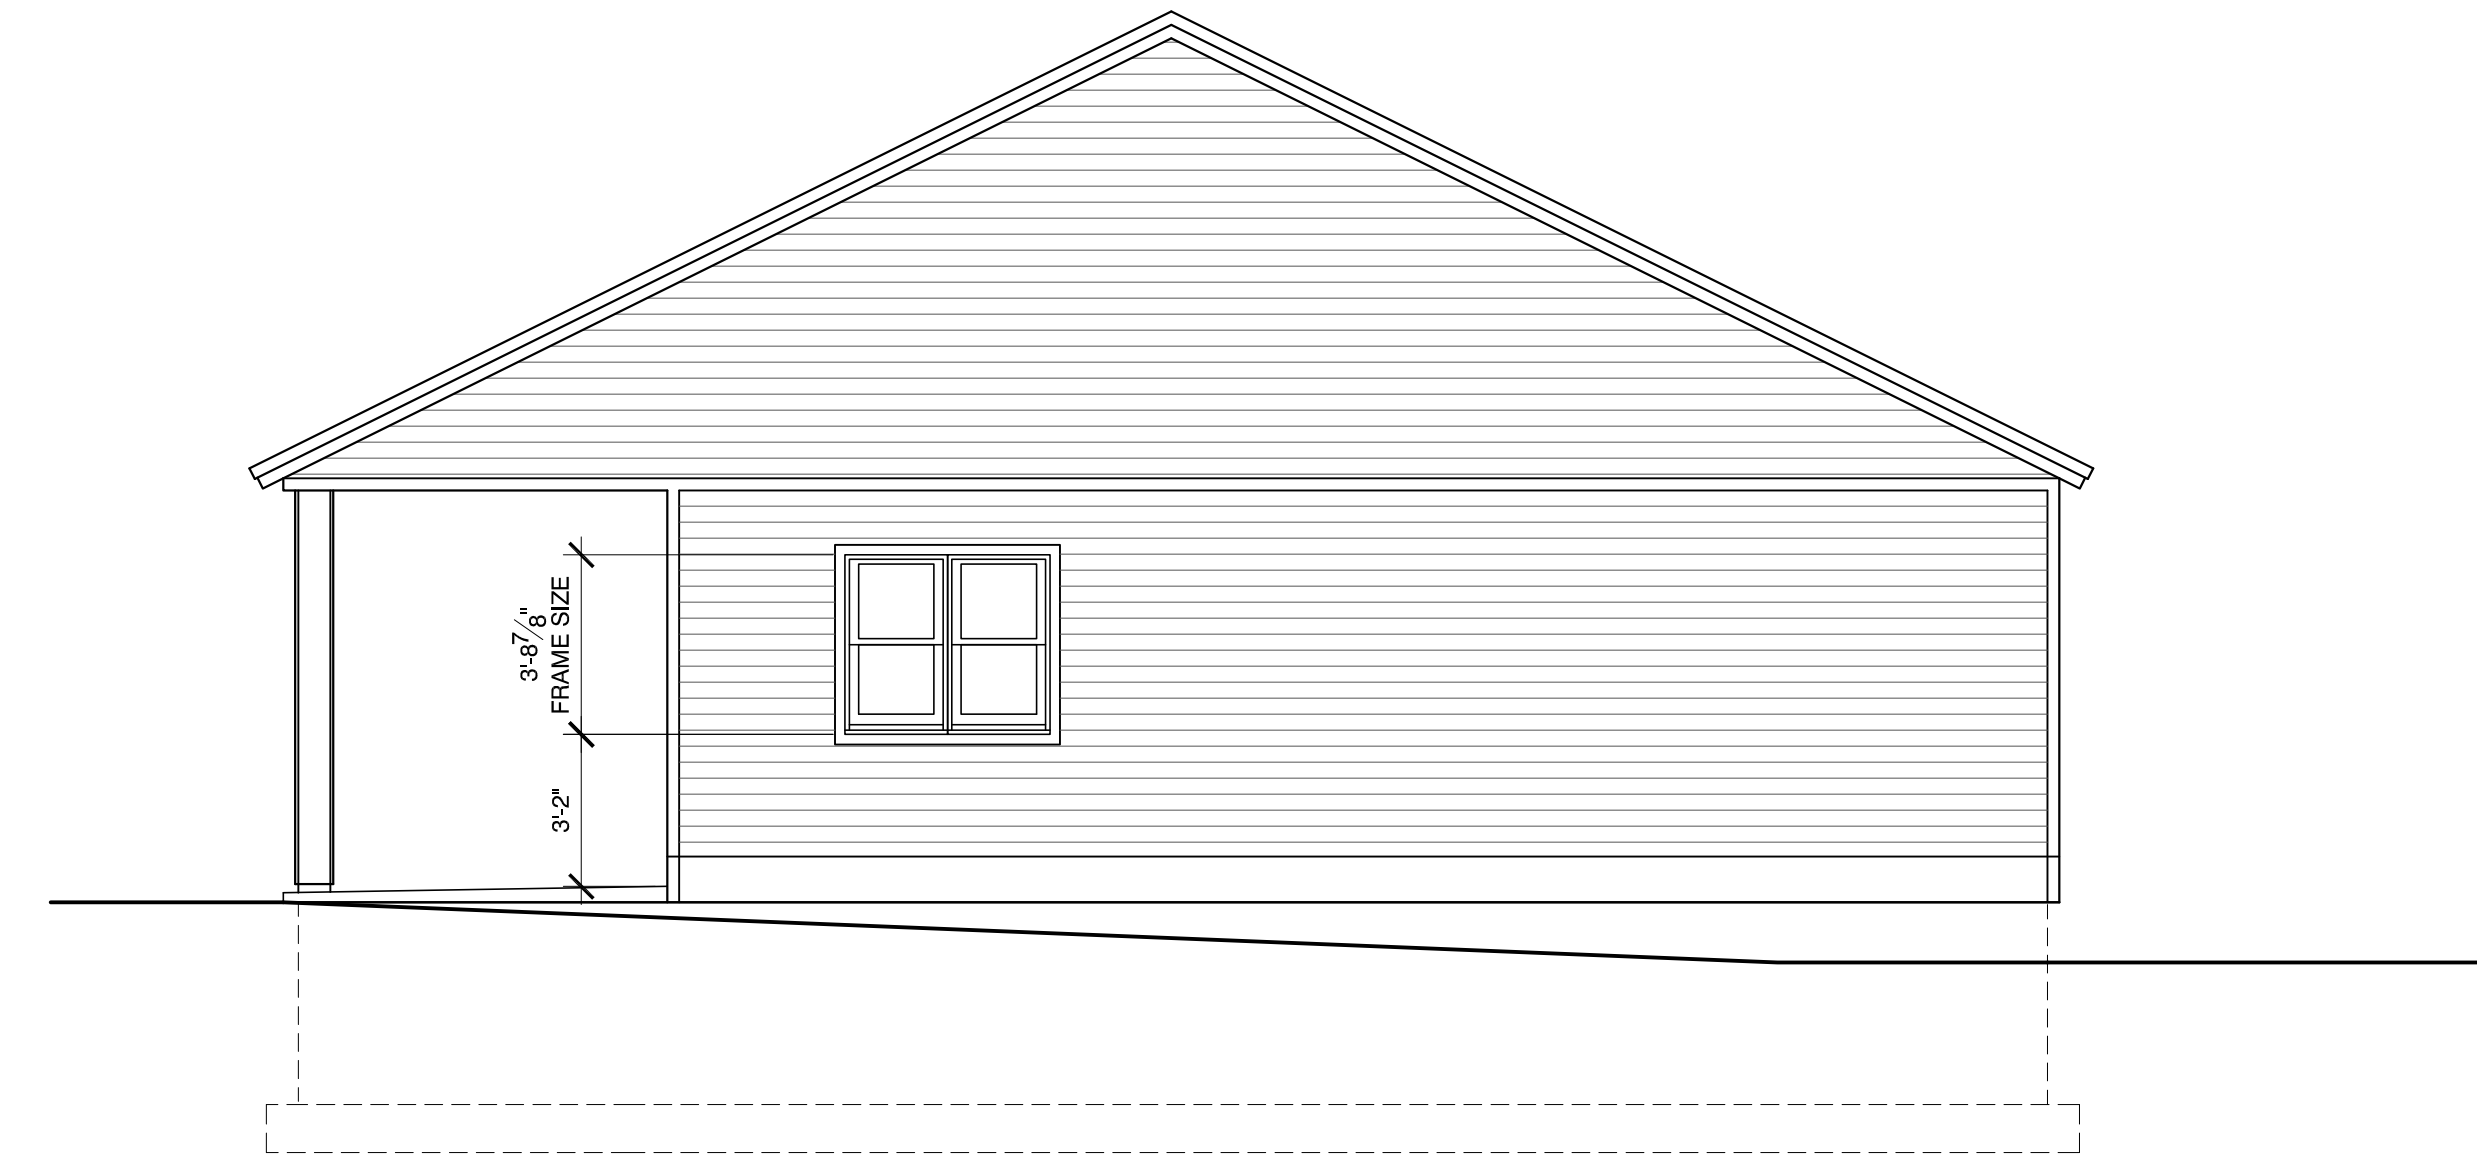

4 North Elevation  
SCALE: 1/4" = 1'-0"

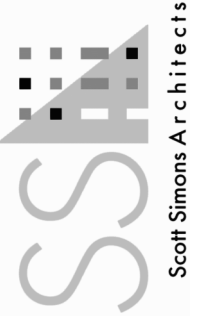

Scott Simons Architects  
75 York Street, Portland, Maine 04101  
www.ssimonsarchitects.com  
207.772.4656

LDD PROJECT NAME:  
N/A  
DRAWING NAME:  
FIELD BOOK USED:  
N/A

REFERENCES:  
RiversideSouthCourse2011\_C3D\_LUS.dwg

|              |           |             |        |       |
|--------------|-----------|-------------|--------|-------|
| DESIGNED BY: | DRAWN BY: | CHECKED BY: | SCALE: | DATE: |
|              |           |             |        |       |

RIVERSIDE SOUTH  
GOLF COURSE PRO SHOP

CITY OF PORTLAND, MAINE  
RECREATION AND FACILITIES  
MANAGEMENT DEPARTMENT



SHEET #  
**002**  
PLAN NUMBER