




1 West Elevation
SCALE: 1/4" = 1'-0"

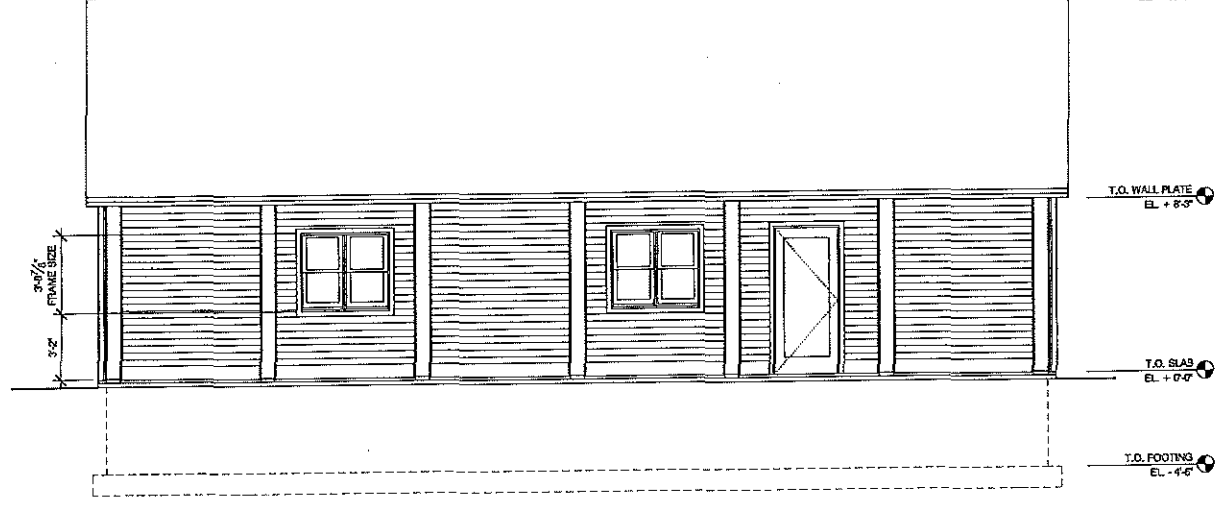

2 East Elevation
SCALE: 1/4" = 1'-0"

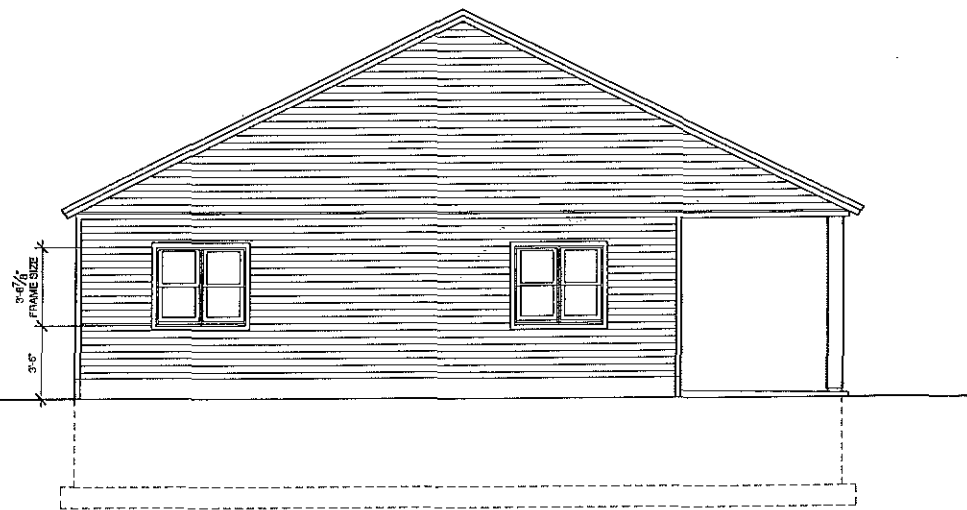

3 South Elevation
SCALE: 1/4" = 1'-0"

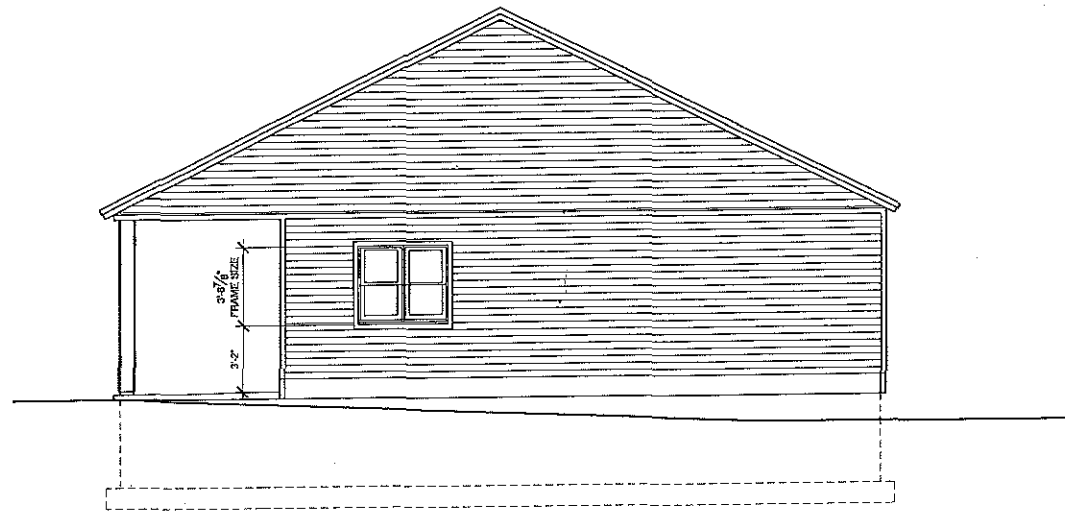

4 North Elevation
SCALE: 1/4" = 1'-0"

Scott Simpson Architects
25 York Street, Portland, Maine 04101
207.772.4835
scott@scottsimpson.com



LDD PROJECT NAME:
N/A
DRAWING NAME:
FIELD BOOK USED:
N/A

REFERENCES:
RiversideSouthProShop.rvt

DESIGNED BY:	DRAWN BY:	CHECKED BY:	SCALE:	DATE:

RIVERSIDE SOUTH
GOLF COURSE PRO SHOP

CITY OF PORTLAND, MAINE
RECREATION AND FACILITIES
MANAGEMENT DEPARTMENT



SHEET /
002
PLAN NUMBER