


1 Foundation Plan  
1/4"=1'-0"



2 Plan  
1/4"=1'-0"

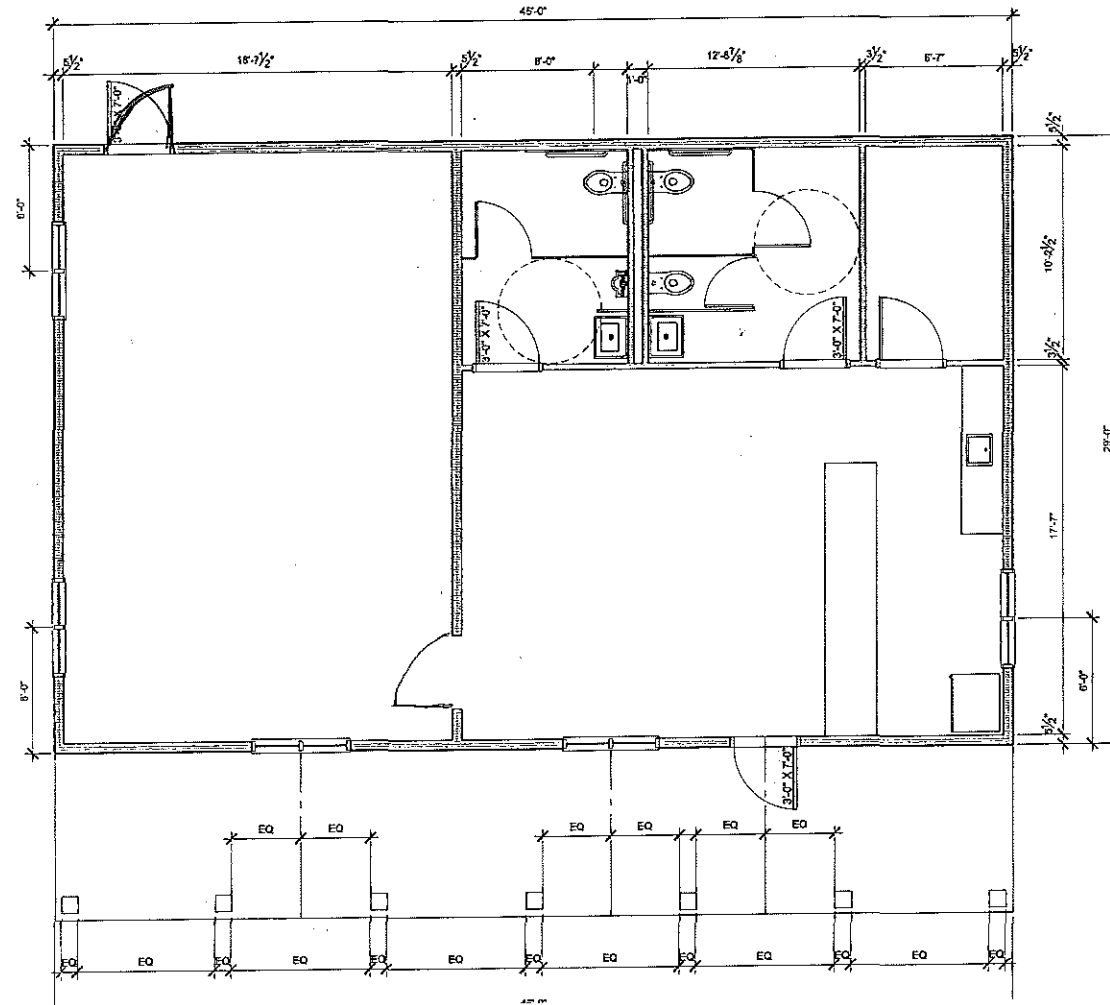

Scott Blaine Architects  
25 York Street, Portland, Maine 04101  
207.772.4888  
scottblaine.com

LDD PROJECT NAME: N/A  
DRAWING NAME:  
FIELD BOOK USED: N/A

REFERENCES:  
RiversideSouthGolfCourse.mxd LDD\_LDD.dwg

| DESIGNED BY: | DRAWN BY: | CHECKED BY: | SCALE: | DATE: |
|--------------|-----------|-------------|--------|-------|
|              |           |             |        |       |

RIVERSIDE SOUTH  
GOLF COURSE PRO SHOP

CITY OF PORTLAND, MAINE  
RECREATION AND FACILITIES  
MANAGEMENT DEPARTMENT



SHEET  
001A  
PLAN NUMBER