


- GENERAL PLAN NOTES:**
- ALL DIMENSIONS FROM FACE OF FRAMING AT NEW & EXIST. INTERIOR WALLS, AND FROM FACE OF FINISH AT SIPS, UNLESS OTHERWISE NOTED
 - AT BLDG 1, ALL DIMENSIONS FROM FACE OF FRAMING, INTERIOR FINISH FACE OF METAL SIPS AND FACE OF FINISH WHEN TAKEN FROM EXISTING WALLS


M6	01	
UL#		
RATING		
00 MINS		
M6	02	
UL#		
RATING		
00 MINS		
M6	03	
UL#		
RATING		
00 MINS		
M6	04	
UL#		
RATING		
00 MINS		

- GENERAL PARTITION NOTES:**
- REFER TO ROOM FINISH SCHEDULE FOR FINISH SURFACE TREATMENT & CEILING HEIGHTS ASSOCIATED WITH PARTITIONS.
 - PROVIDE ACOUSTICAL SEALANT BENEATH ALL STUD RUNNERS & AROUND ALL PENETRATIONS IN WALLS WITH SOUND BATTS.
 - G.C. SHALL REFER TO STRUCTURAL DRAWINGS FOR STUD SPACING UNLESS OTHERWISE NOTED.
 - WALLS LABELED EX-01 TO REMAIN AS IS & BE PATCHED AS REQ'D & REPAINTED.
 - WALLS LABELED EX-02 TO BE STRIPPED DOWN TO STUDS ON SIDE FACING CLASS A STORAGE SPACE. INSTALL VAPOR BARRIER & INSULATION TO MATCH NEW WALLS TYPE M6-02.

4 PARTITION TYPES
SCALE: 1 1/2" = 1'-0"

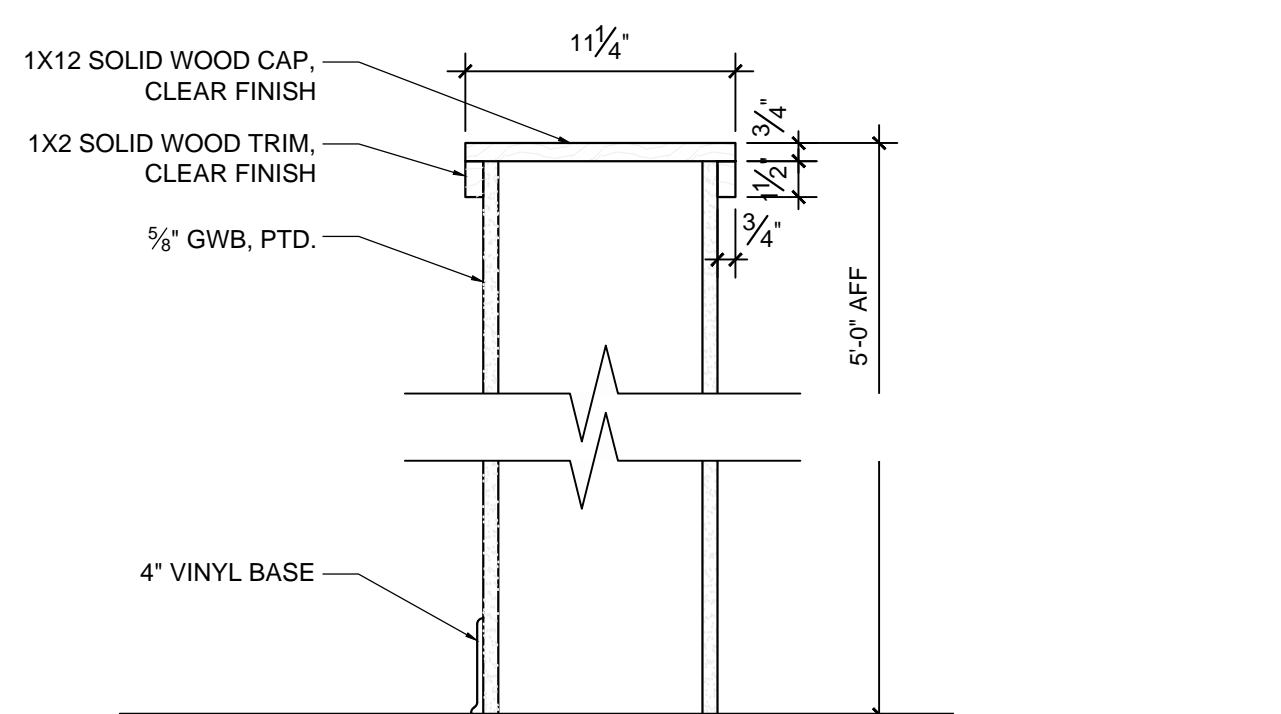

3 DETAIL AT TOP OF WALL & BASE
SCALE: 1 1/2" = 1'-0"

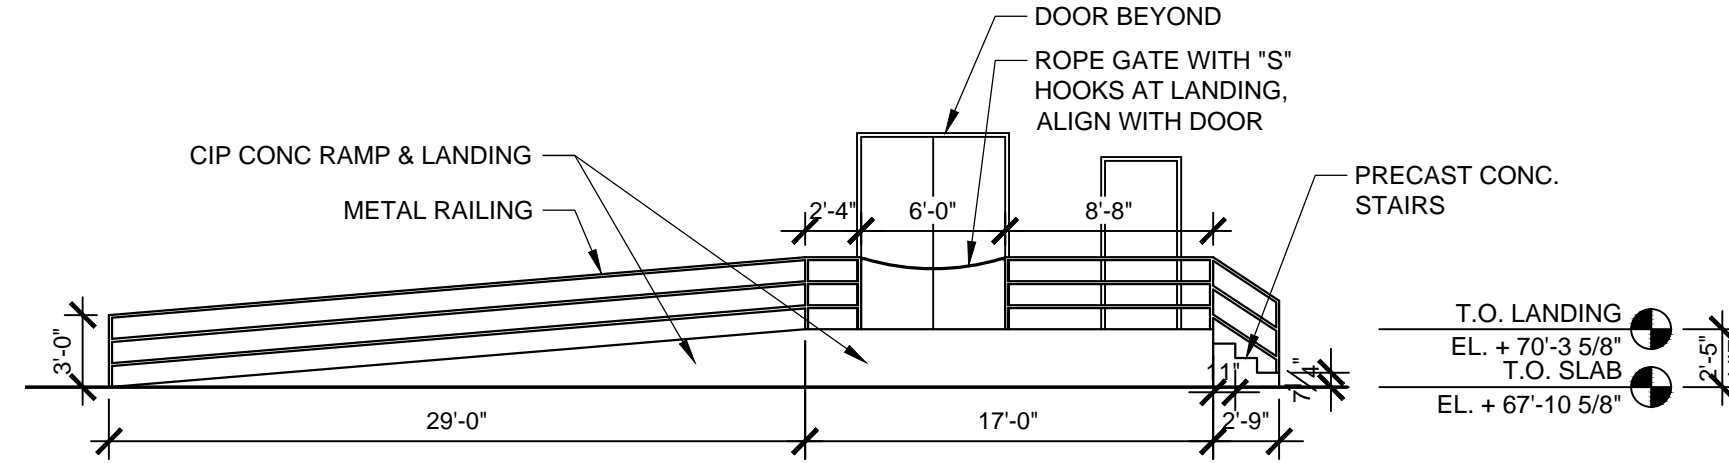

2 INT. ELEV AT NEW LANDING & RAMP
SCALE: 1/8" = 1'-0"

1 FLOOR PLAN - BUILDING 2
SCALE: 1/8" = 1'-0"

ROOM FINISH SCHEDULE - BUILDING 1										
NO.	NAME	FLOOR		WALLS				CEILING		NOTES
		FLOOR	BASE	NORTH	EAST	SOUTH	WEST	MATL	HGT	
100	ENTRY	EXIST. CONC.	VINYL	PTD. GWB	PTD. GWB	MTL PANEL	PTD. GWB	ACT	9'-0"	
101	RECEP. & PUBLIC VIEWING	EXIST. CONC.	VINYL	GWB/EXIST	GWB/EXIST	GWB/EXIST	GWB/EXIST	ACT	9'-0"	
102	MEETING ROOM	EXIST. CONC.	VINYL	PTD. GWB	PTD. GWB	MTL PANEL	PTD. GWB	ACT	9'-0"	
103	LIBRARY PROCESSING	EXIST. CONC.	VINYL	PTD. GWB	MTL PANEL	MTL PANEL	PTD. GWB	UNDERSIDE OF STRUCT.		
104	LIBRARY STORAGE	EXIST. CONC.	VINYL	MTL PANEL	MTL PANEL	PTD. GWB	PTD. GWB	UNDERSIDE OF STRUCT.		BASE AT INT. GWB WALLS ONLY
105	MUSEUM STORAGE	EXIST. CONC.	VINYL	GWBMETAL	PTD. GWB	PTD. GWB	PTD. GWB	UNDERSIDE OF STRUCT.		BASE AT INT. GWB WALLS ONLY
106	HALL	EXIST. CONC.	VINYL	PTD. GWB	GWB/EXIST	PTD. GWB	PTD. GWB	PTD. GWB	9'-0"	
107	HALL	EXIST. CONC.	VINYL	PTD. GWB	EXIST.	PTD. GWB	PTD. GWB	UNDERSIDE OF STRUCT.		
108	MUSEUM PROCESSING & PHOTOGRAPHY	EXIST. CONC.	VINYL	PTD. GWB	EXIST.	MTL PANEL	PTD. GWB	UNDERSIDE OF STRUCT.		
109	EXHIBIT PREPARATION	EXIST. CONC.	VINYL	PTD. GWB	PTD. GWB	MTL PANEL	PTD. GWB	UNDERSIDE OF STRUCT.		
110	FURNITURE STORAGE	EXIST. CONC.	VINYL	PTD. GWB	PTD. GWB	MTL PANEL	PTD. GWB	UNDERSIDE OF STRUCT.		
111	QUARANTINE	EXIST. CONC.	VINYL	PTD. GWB	PTD. GWB	PTD. GWB	PTD. GWB	UNDERSIDE OF STRUCT.		
112	WORKSHOP	EXIST. CONC.	VINYL	PTD. GWB	PTD. GWB	MTL PANEL	MTL PANEL	PTD. GWB	9'-0"	
113	PPL STORAGE	EXIST. CONC.	VINYL	MTL PANEL	PTD. GWB	PTD. GWB	PTD. GWB	UNDERSIDE OF STRUCT.		BASE AT INT. GWB WALLS ONLY
114	PPL STORAGE	EXIST. CONC.	VINYL	MTL PANEL	PTD. GWB	PTD. GWB	MTL PANEL	UNDERSIDE OF STRUCT.		BASE AT INT. GWB WALLS ONLY
115	ENTRY	EXIST. CONC.	VINYL	PTD. GWB	PTD. GWB	PTD. GWB	MTL PANEL	UNDERSIDE OF STRUCT.		
EX1	ELECTRICAL	EXIST.	EXIST.	GWB/EXIST	EXIST.	EXIST.	EXIST.	EXIST.		
EX2	TOILET	EXIST.	EXIST.	EXIST.	EXIST.	EXIST.	EXIST.	EXIST.		
EX3	TOILET	EXIST.	EXIST.	EXIST.	EXIST.	EXIST.	EXIST.	EXIST.		
EX4	CLOSET	EXIST.	EXIST.	EXIST.	EXIST.	EXIST.	EXIST.	EXIST.		
EX5	KITCHENETTE	EXIST. CONC.	VINYL	GWB/EXIST	GWB/EXIST	EXIST.	EXIST.	ACT	9'-0"	

ROOM FINISH SCHEDULE - LOADING DOCK & BUILDING 2										
NO.	NAME	FLOOR		WALLS				CEILING		NOTES
		FLOOR	BASE	NORTH	EAST	SOUTH	WEST	MATL	HGT	
116	LOADING DOCK	EXIST.	---	CORRU MTL	MTL PANEL	---	PWD/EXIST	UNDERSIDE OF STRUCT.		
117	BOOKMOBILE PARKING	EXIST.	?	PLYWOOD	PLYWOOD	PLYWOOD	PLYWOOD	ACT	9'-0"	12" FIBERGLASS BATT ABOVE CLG.
118	ENTRY	VCT	VINYL	PTD. GWB	PTD. GWB	PTD. GWB	PTD. GWB	ACT	9'-0"	
119	MEETING ROOM	VCT	VINYL	PTD. GWB	PTD. GWB	EXIST.	PTD. GWB	ACT	9'-0"	12" FIBERGLASS BATT ABOVE CLG.
120	PPL STORAGE	EXIST. CONC.	VINYL	EXIST.	EXIST.	EXIST.	EXIST.	EXIST.	EXIST.	BASE AT NEW WALL ONLY
EX6	TOILET	EXIST.	EXIST.	EXIST.	EXIST.	EXIST.	EXIST.	EXIST.	EXIST.	
EX7	TOILET	EXIST.	EXIST.	EXIST.	EXIST.	EXIST.	EXIST.	EXIST.	EXIST.	
EX8	ELECTRICAL	EXIST.	EXIST.	EXIST.	EXIST.	EXIST.	EXIST.	EXIST.	EXIST.	

NOTES:

- REPAINT EXISTING WALLS
- REPAINT EXISTING EXTERIOR DOORS
- EXISTING CONCRETE FLOORS TO BE STAINED THROUGHOUT BUILDINGS 1 & 2, TYP.

PROJECT NAME:
1000 RIVERSIDE

RENOVATIONS
PORTLAND, MAINE

SEAL:

THIS DRAWING IS THE PROPERTY OF SCOTT SIMONS ARCHITECTS (SSA) AND IS NOT TO BE COPIED OR REPRODUCED IN PART OR WHOLE.
2012 © SCOTT SIMONS ARCHITECTS, LLC

REVISION:

DATE OF ISSUE: NOVEMBER 13, 2013

PROJECT NUMBER: 2013-0190 1000 RIVERSIDE

STATUS: ISSUE FOR PERMITTING

FLOOR PLAN & SCHEDULES

A102