





Scott Simons Architects
75 York Street, Portland, Maine 04101
www.simonsarchitects.com
207.772.4656

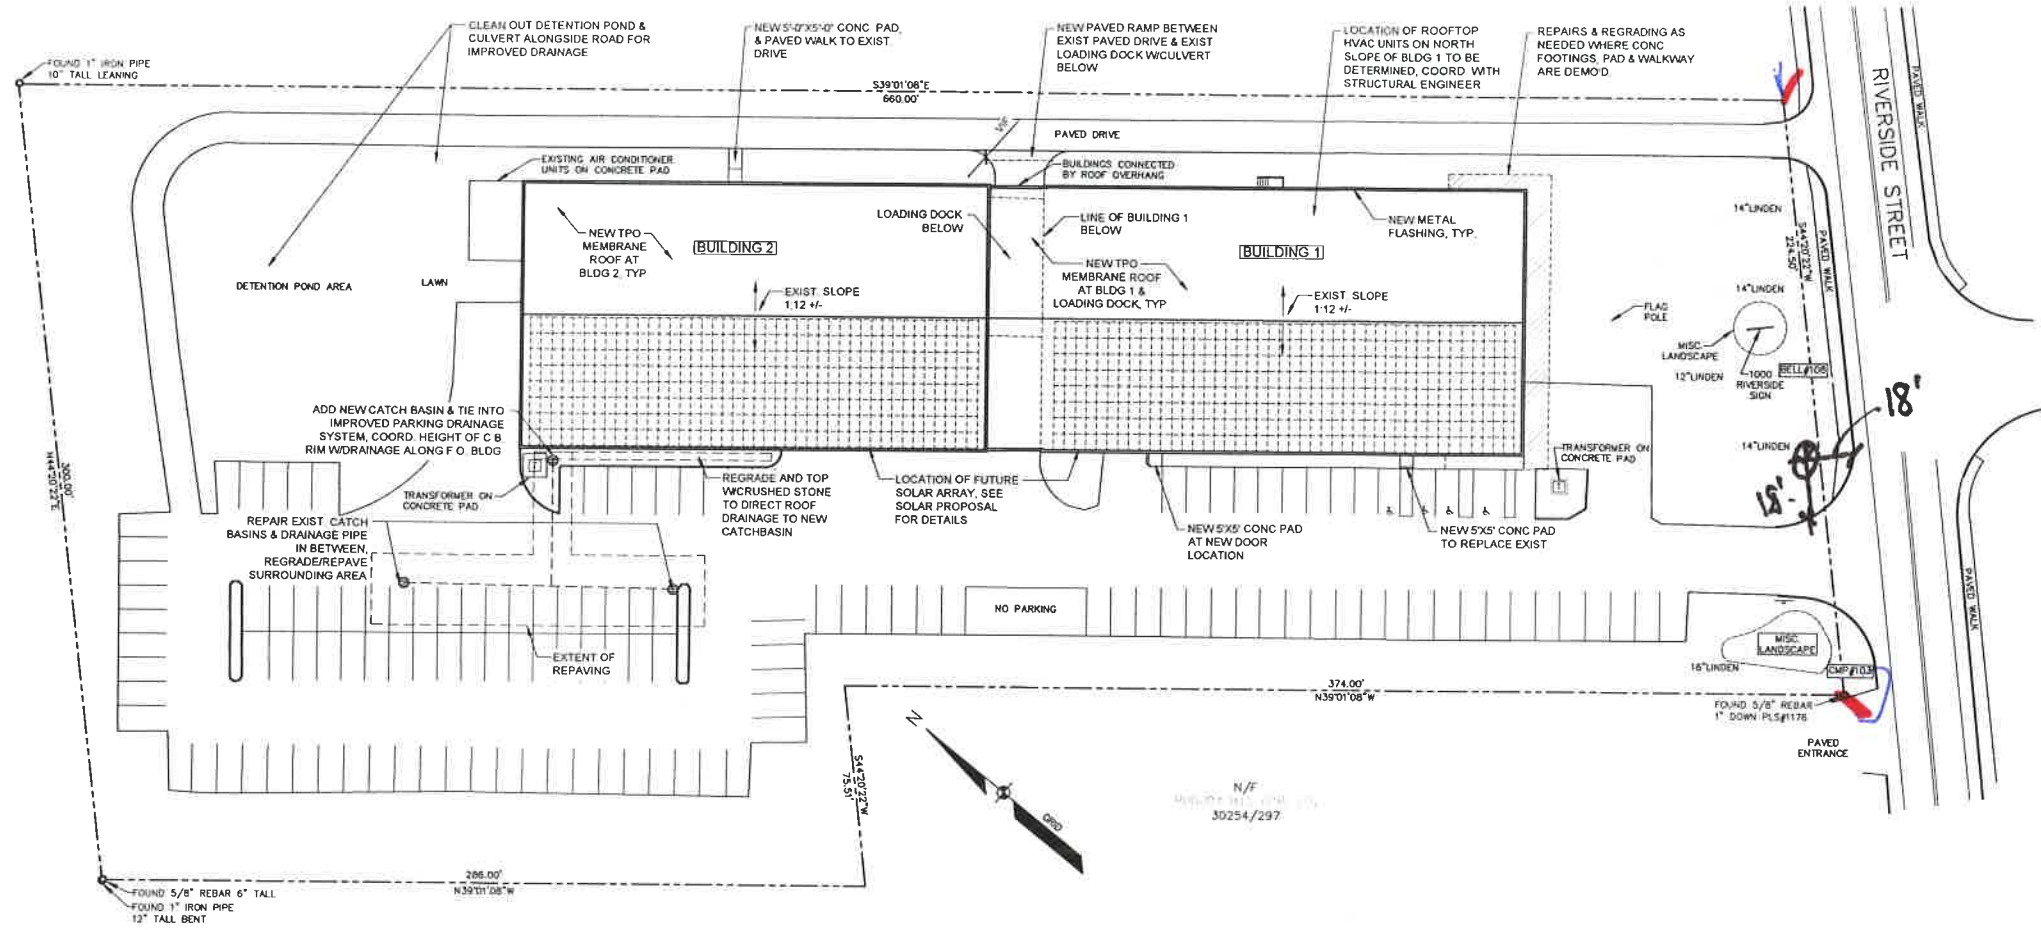

1 SITE PLAN/ROOF PLAN
SCALE: 1/32" = 1'-0"

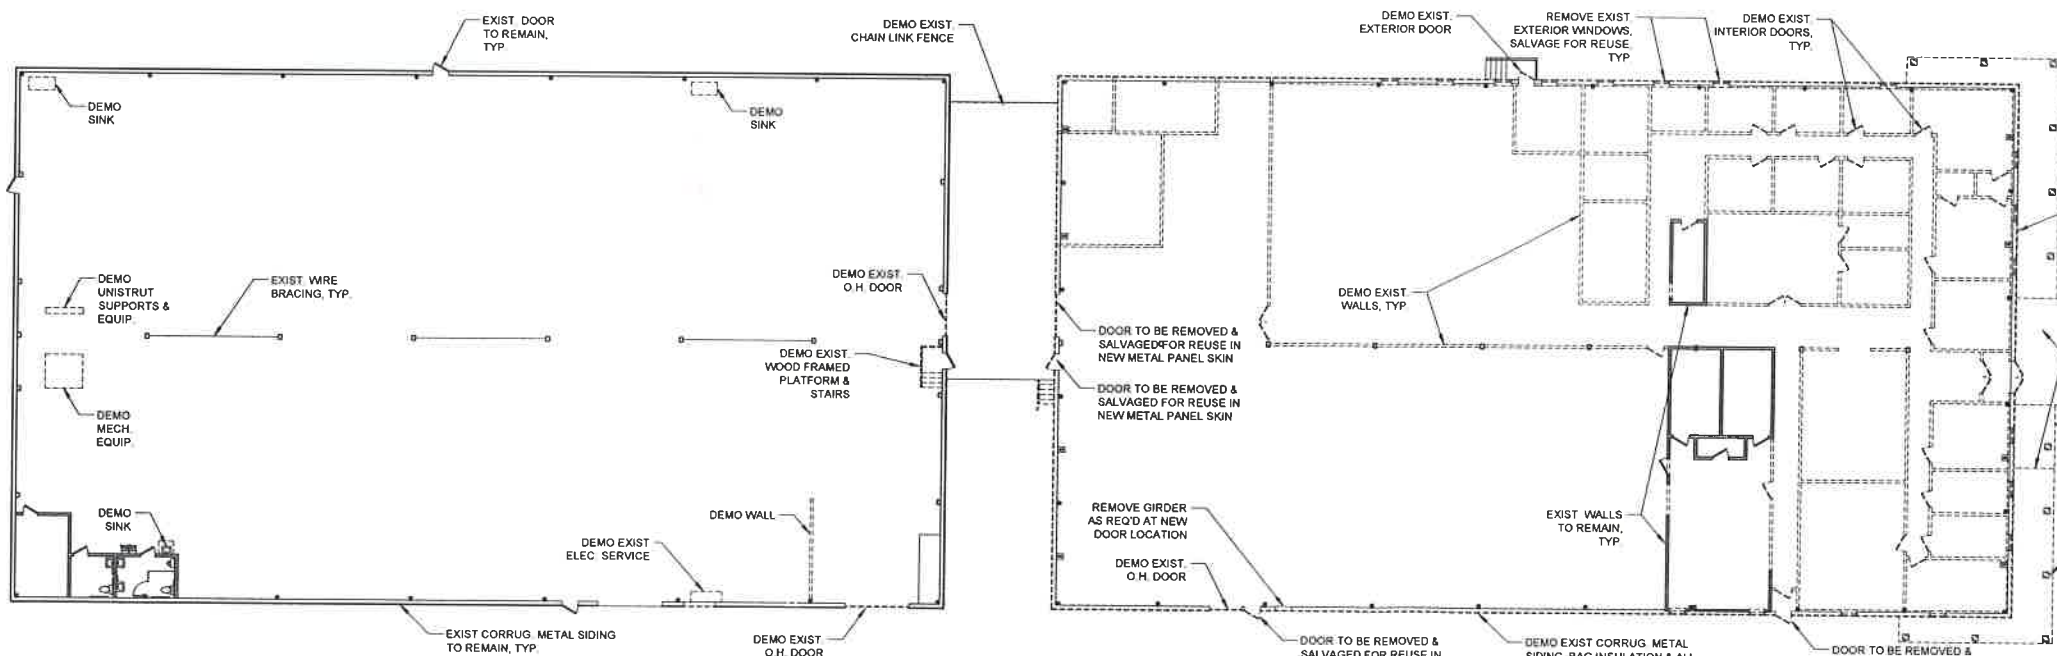

2 DEMOLITION PLAN
SCALE: 1/16" = 1'-0"



NEOKRAFT RECEIVED ART LOCATION
J 2014/RECEIVED/1000 RIVERSIDE
PDF
REC'D PLACEMENT DATE 10.22.14

PROJECT NAME
1000 RIVERSIDE

RENOVATIONS
PORTLAND, MAINE

SEAL

THIS DRAWING IS THE PROPERTY OF SCOTT SIMONS ARCHITECTS (SSA) AND IS NOT TO BE COPIED OR REPRODUCED IN PART OR WHOLE
© 2012 BY SCOTT SIMONS ARCHITECTS, LLC

REVISION

DATE OF ISSUE NOVEMBER 13, 2013

PROJECT NUMBER 2013-0190 1000 RIVERSIDE

STATUS ISSUE FOR PERMITTING

SITE PLAN &
DEMOLITION PLAN

A100