

CWS ARCHITECTS
ARCHITECTURE | INTERIOR DESIGN
264 US ROUTE ONE
BOX 6, SUITE 100-2A
SCARBOROUGH, MAINE 04074
T: 207.774.4441
WWW.CWSARCH.COM

OWNER
FAIRPOINT COMMUNICATIONS
1 DAVIS ROAD
PORTLAND ME 04101


PROJECT
5 DAVIS FARM ROAD MERGER
5 DAVIS FARM ROAD
PORTLAND ME 04103

DRAWING
FIRST FLOOR PLAN
CWS PROJECT NUMBER: 17048

REVISIONS

NO.	DATE	DESCRIPTION

DRAWING NUMBER
A1.01
SCALE: AS NOTED
DATE: 1-2-2018

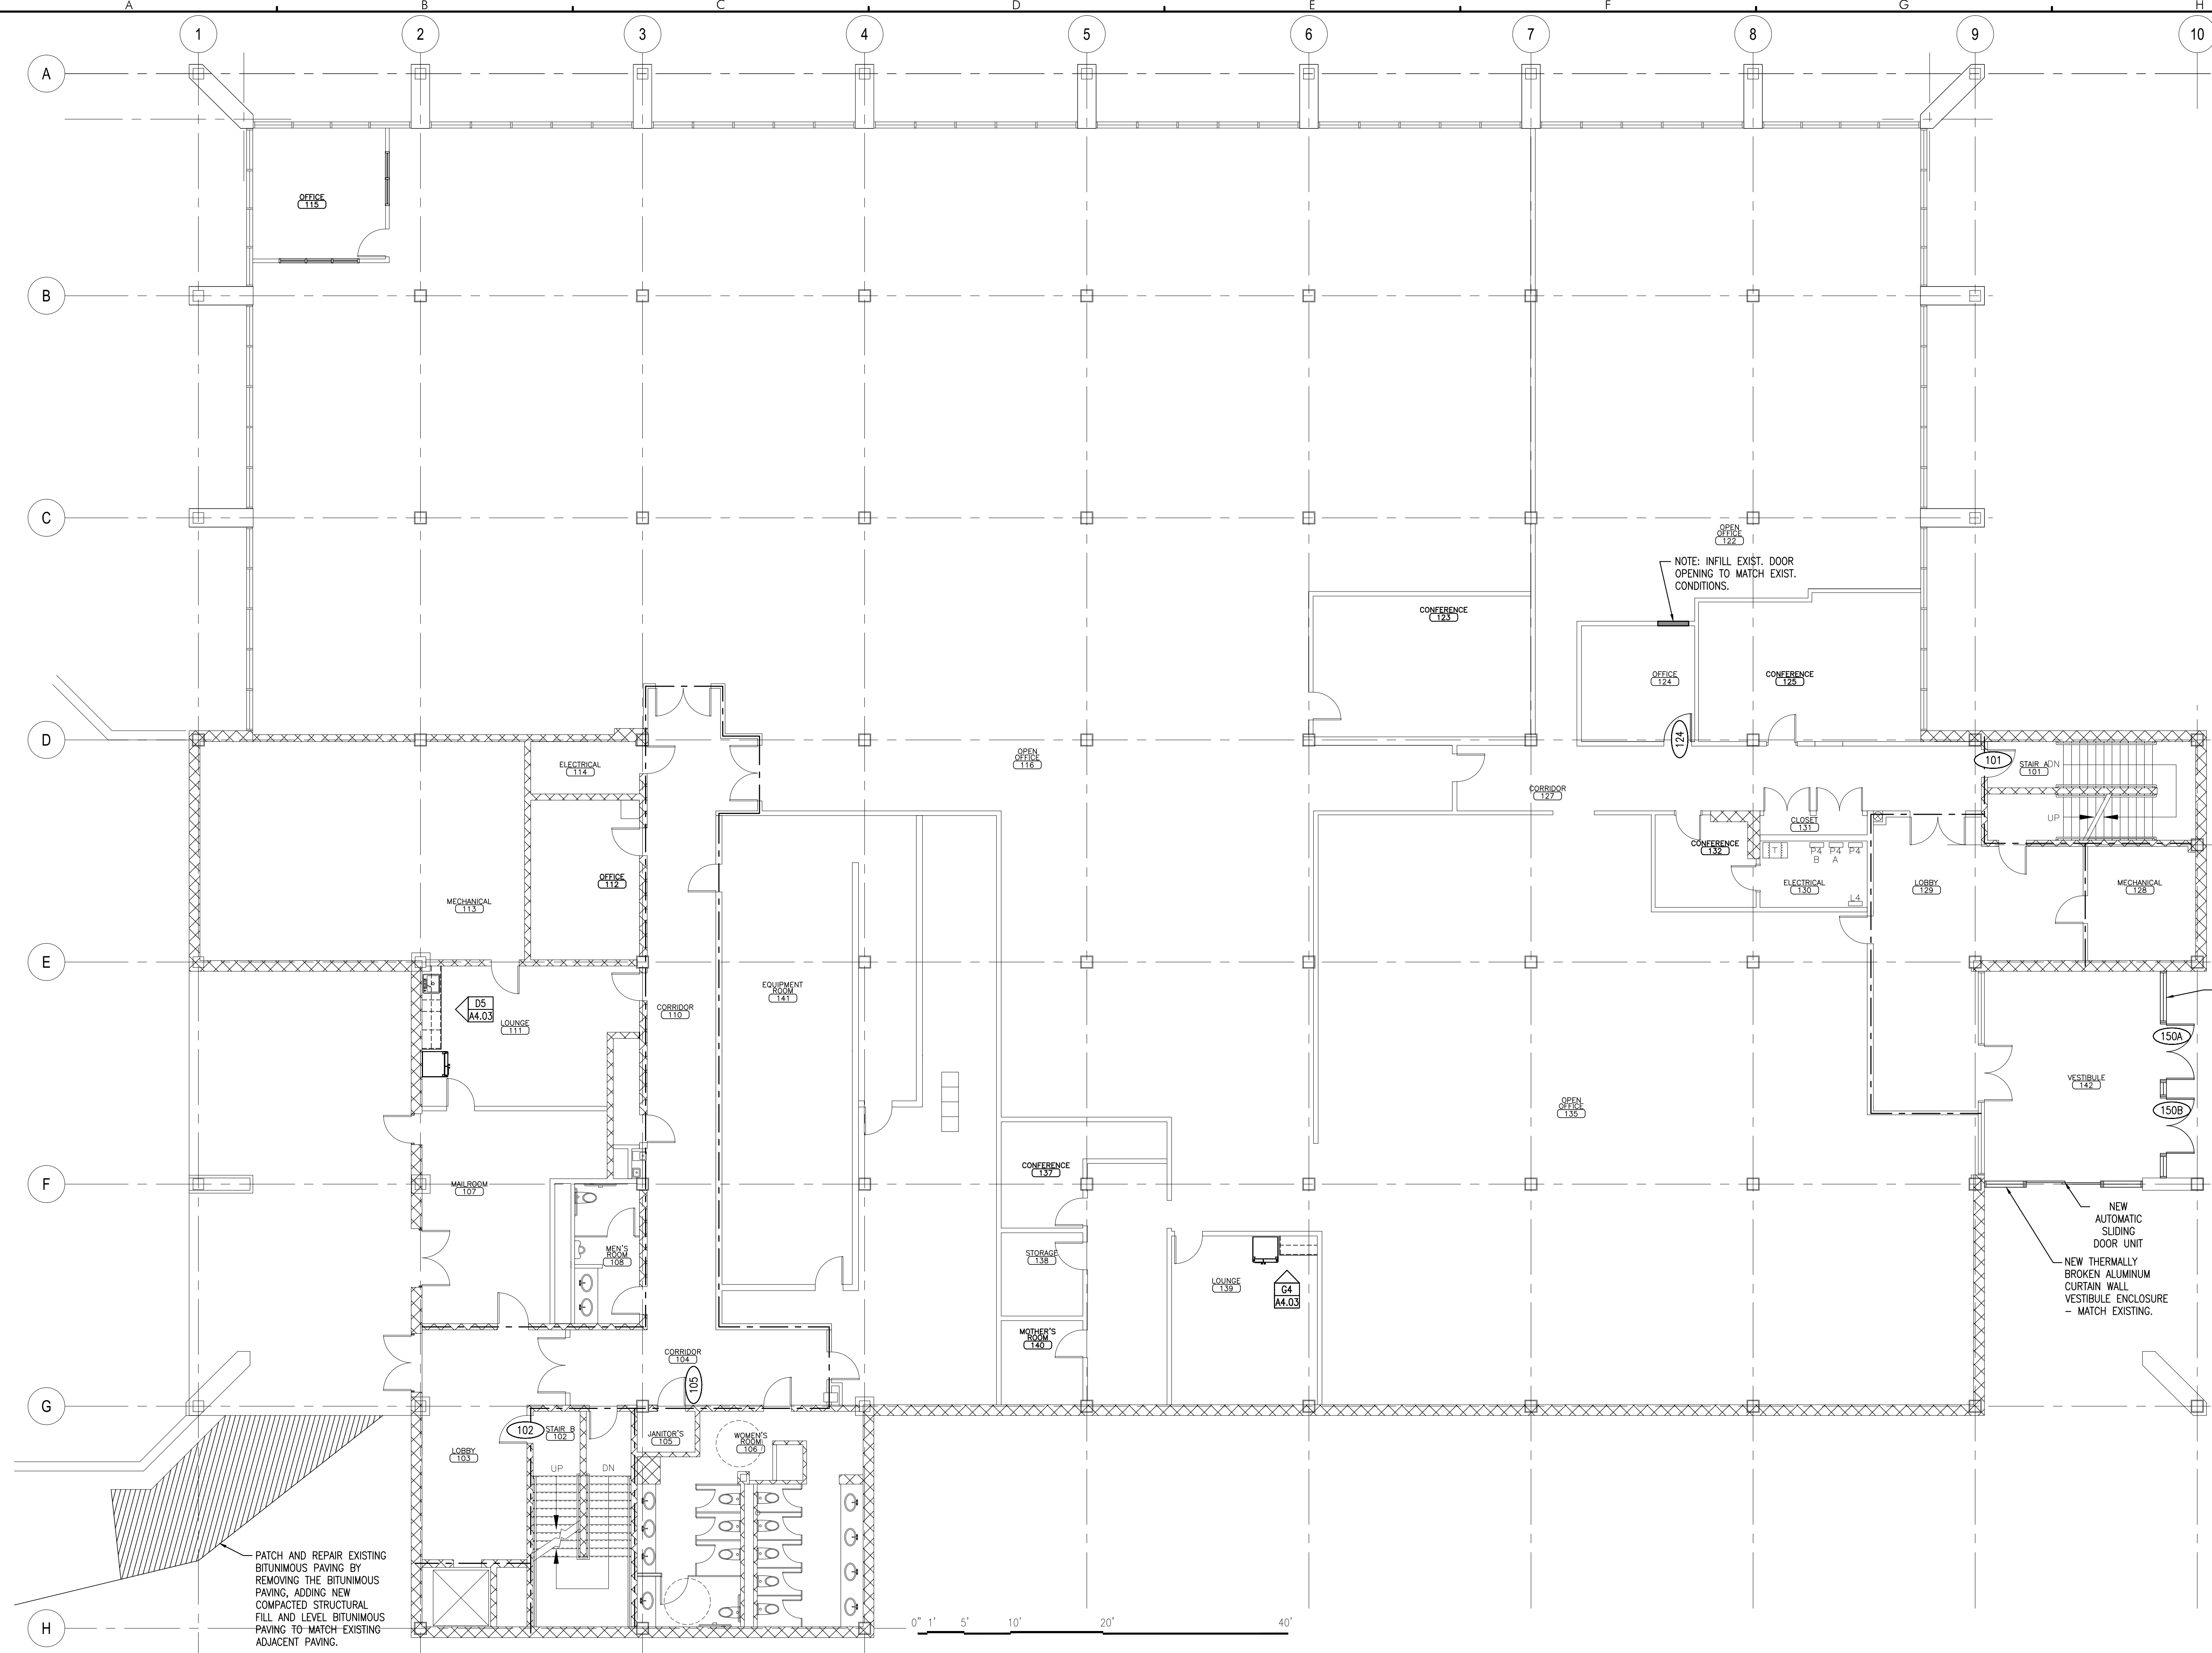

PATCH AND REPAIR EXISTING BITUMINOUS PAVING BY REMOVING THE BITUMINOUS PAVING, ADDING NEW COMPACTED STRUCTURAL FILL AND LEVEL BITUMINOUS PAVING TO MATCH EXISTING ADJACENT PAVING.

A5 FIRST FLOOR PLAN
REFERENCED FROM:

SCALE: 1/8" = 1'-0"

