



# SECOND FLOOR RENOVATION

## 1 DAVIS FARM


**PORTLAND, MAINE**

### Prepared By

**Architects**  
 Bunker & Savage Architects  
 555 Western Avenue  
 P.O. Box 2387  
 Augusta, Maine 04338  
 (207) 623-4708

**Mechanical Engineering Consultant**  
 Neill and Gunter  
 482 Payne Road  
 Scarborough, Maine 04074  
 (207) 883-3355

### Location Map

 

### Drawing Index

CS1	Cover Sheet
<u>Architectural</u>	
AI	Reflected Ceiling and Roof Plans and Details
<u>Mechanical</u>	
DM1	Demolition Floor Plan
M1	Floor Plan
M2	Roof Plan
M3	Details

### Drawing Symbols

ROOM [XXX] ROOM NAME & NUMBER	(X/XX) DETAIL MARK
(01A) DOOR NUMBER	(C/A6) BUILDING SECTION
(C) WALL TYPES	(A/A6) WALL SECTION
(A) WINDOW TYPES	
(I) INT. ELEV. NUMBER	

#### Documents/General -


- Drawings show location, quantity and configuration of materials, equipment and furnishings.
- Specifications - Describe quality and installation procedures of materials equipment and furnishings.
- Specifications describe legal requirements for the project.

© Copyright 2002 BSA  
 This document, as an instrument of service, is copyrighted under the Architectural Works Copyright Protection Act of 1990. Its use is strictly limited to use in the construction of the titled project. All other use is prohibited without the written permission of Bunker & Savage Architects.




Arch. Proj. No. 2552
Date: 01 July 02
Drawn By: [ ]
Checked By: [ ]

REVISIONS

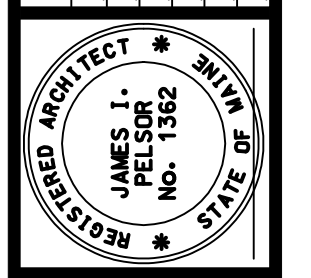

**Bunker & Savage Architects**  
 555 Western Ave.  
 P.O. Box 2387  
 Augusta, Maine 04338  
 Tele: (207) 623-4708  
 E-Mail Address: bsarch@bunkersavage.com

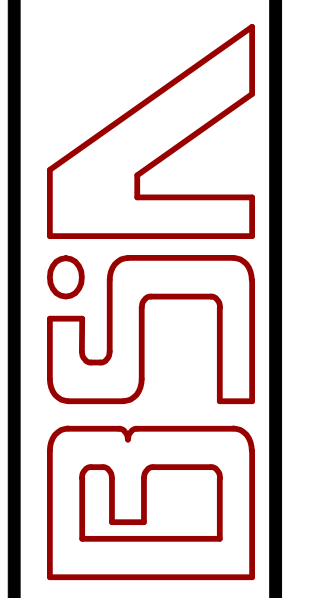

Verizon - Construction Services  
 125 High Street  
 Boston, Ma.

Verizon - Construction Services  
 1 DAVIS FARM  
 2nd Floor Renovation  
 Portland, Maine

COVER SHEET

Drawing No. CS1