

**DEMOLITION PLAN**

M R BREWER FINE  
 WOODWORKING, INC  
 91 BELL STREET PORTLAND  
 MAINE 04103  
 207.797.7534 207.797.0973  
 www.mrbrewer.com



**DRAWINGS THIS SHEET:**  
 Demolition Plan


Matthew & Kerry Brewer Residence  
 85 Lester Drive  
 Portland, ME 04103

**DATE:**  
 06.24.08.

**DRAWN BY:**  
 MRB

**SCALE:**  
 1/4"=1'

**D1**

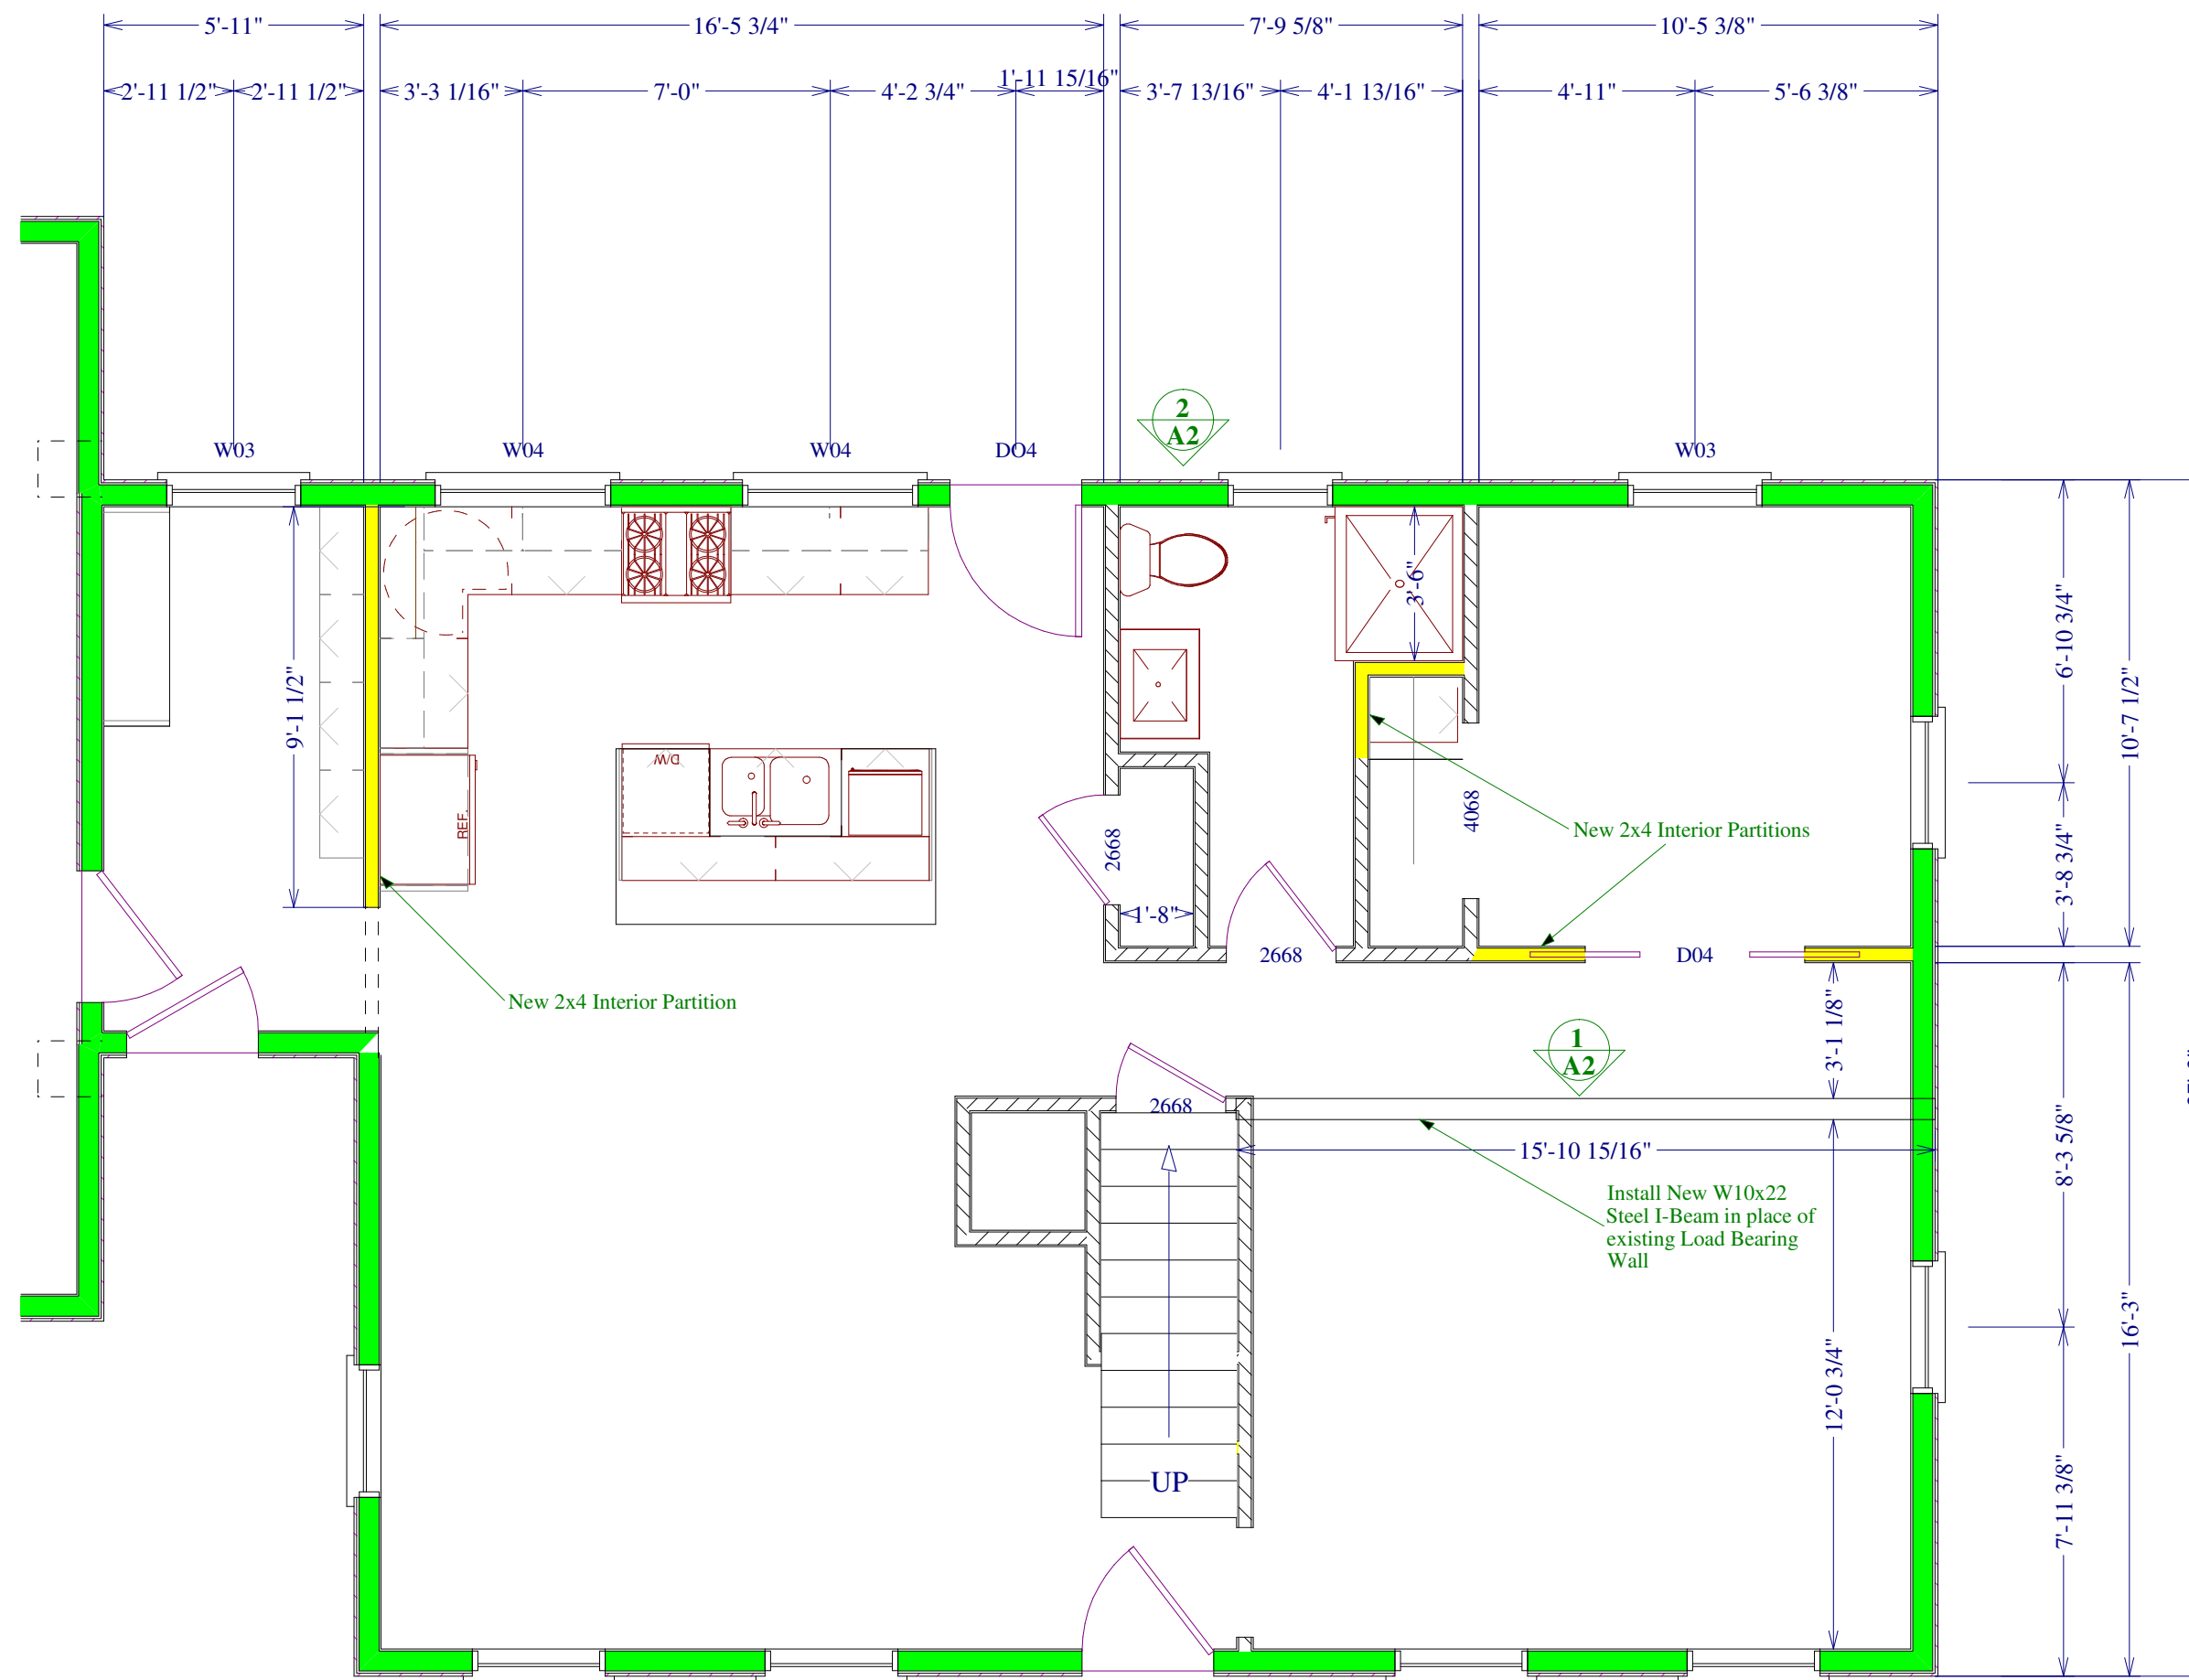

## PROPOSED FLOOR PLAN

SCALE: 1/4"=1'

## DOOR & WINDOW SCHEDULE

DOOR SCHEDULE								
NUMBER	QTY	FLOOR	SIZE	R/O	DESCRIPTION	HEADER	THICKNESS	CODE
D03	1	1	3068	37X81 1/2	FRENCHWOOD HINGED PATIO DOOR	2X5X40 (3)	1 3/4	FWH3168AR
D04	1	1	5068	61X81 1/2	PRIMED POCKET DOORS	2X5X64 (3)	1 3/8	B-1515-P

WINDOW SCHEDULE												
NUMBER	QTY	SIZE	DIMENSIONS	WIDTH	HEIGHT	R/O	DESCRIPTION	HEADER	GLAZING	DIVIDED LIGHT PATTERN	CODE	MANUFACTURER
W03	2	3145	36 5/8"X52 7/8"	36 5/8 "	52 7/8 "	37 5/8X54 3/8	DOUBLE HUNG	2X6X40 5/8 (3)	ACCESSORY	1 OVER 1	TW3042	ANDERSEN
W04	2	4015	48"X17"	48 "	17 "	49X18 1/2	AWNING	2X8X52 (3)	TEMPERED	NO GRILLS	AR41	ANDERSEN

M R BREWER FINE  
WOODWORKING, INC  
91 BELL STREET PORTLAND  
MAINE 04103  
207.797.7534 207.797.0973  
www.mrbrewer.com



DRAWINGS THIS SHEET:  
Proposed Floor Plan




Matthew & Kerry Brewer Residence  
85 Lester Drive  
Portland, ME 04103

DATE:  
06.24.08.

DRAWN BY:  
MRB

SCALE:  
1/4"=1'

A1

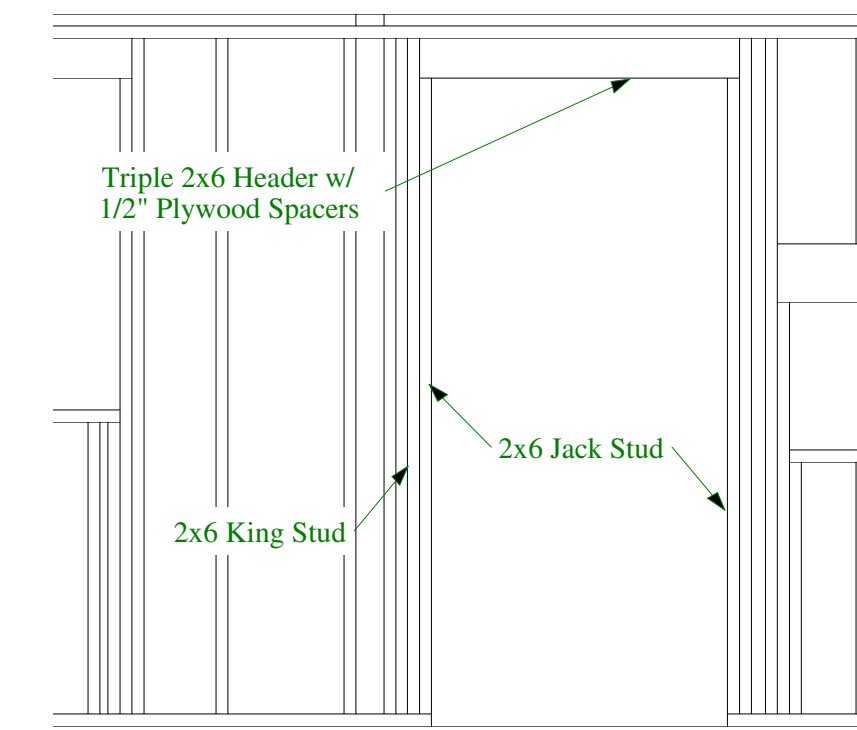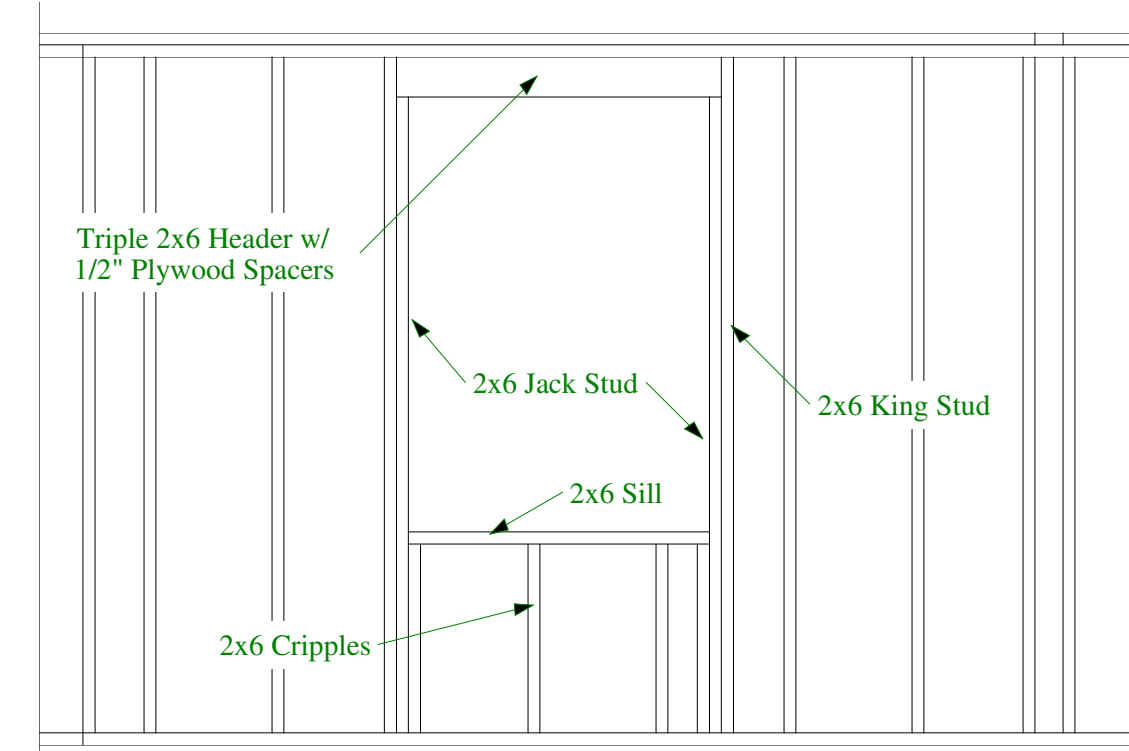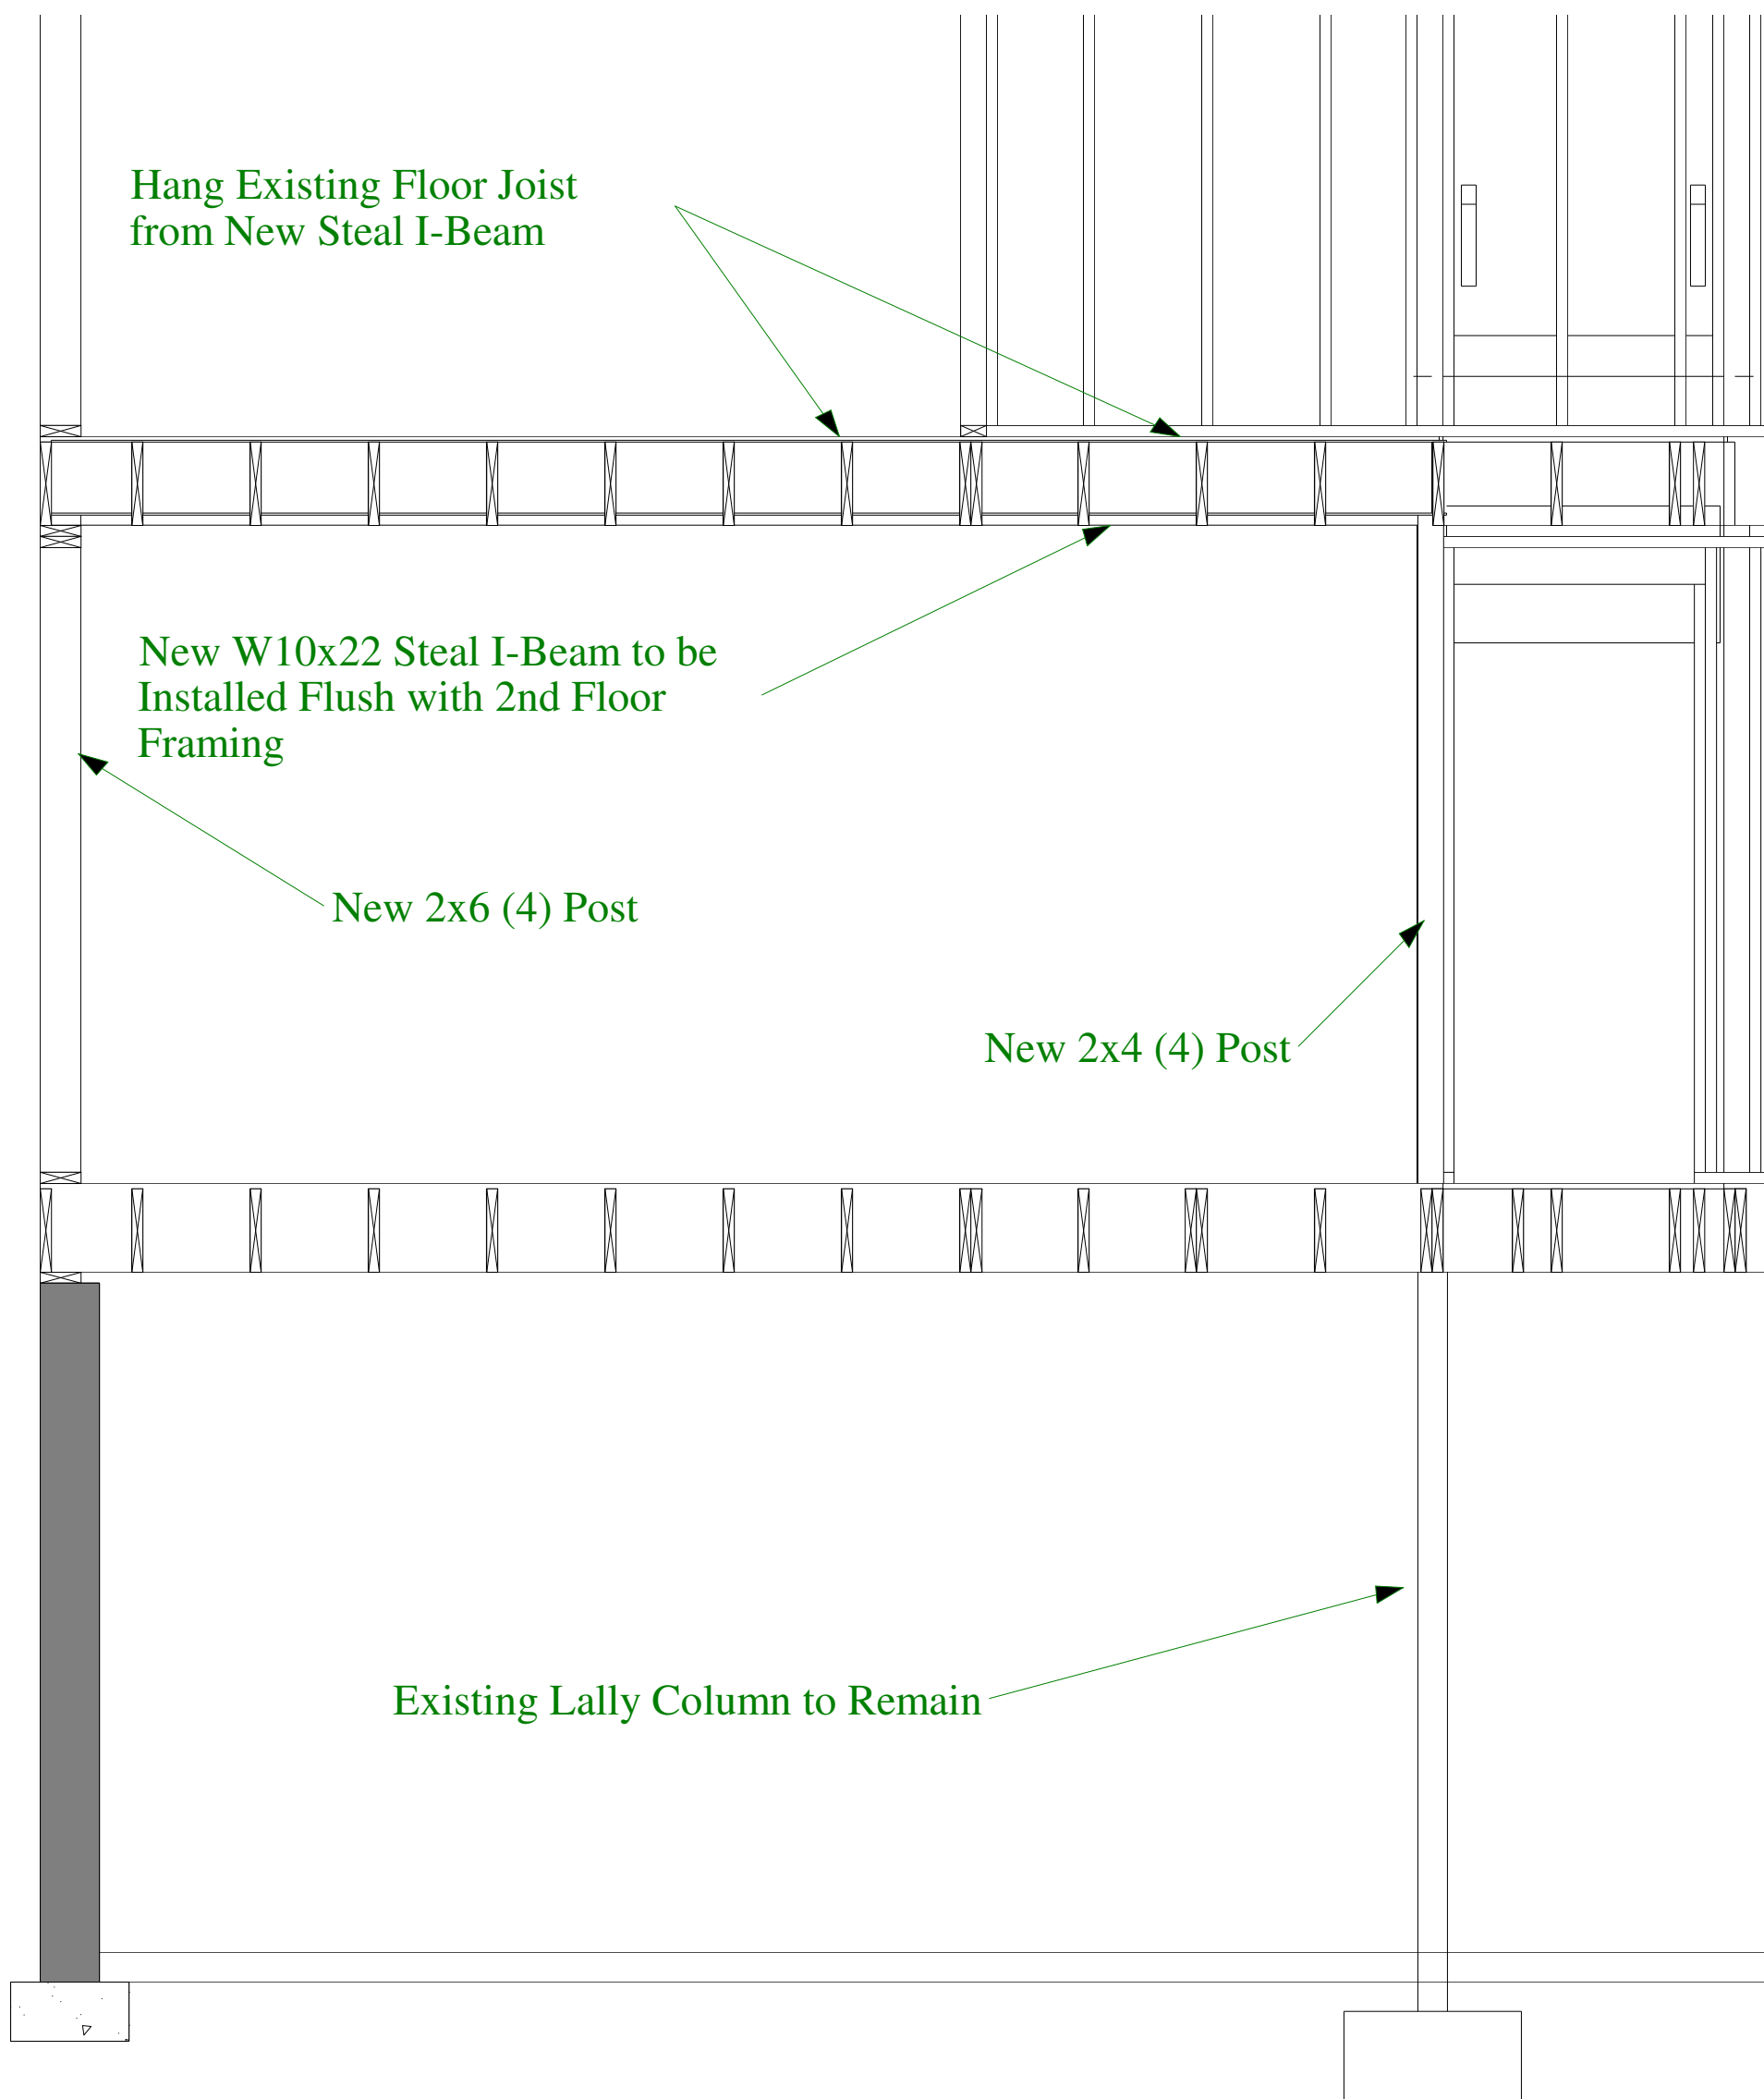

**TYPICAL DOOR & WINDOW FRAMING DETAILS**

2  
A2

SCALE: 1/2"=1'

**1 NEW I-BEAM CROSS SECTION**

A2 SCALE: 1/2"=1'

M R BREWER FINE  
WOODWORKING, INC  
91 BELL STREET PORTLAND  
MAINE 04103  
207.797.7534 207.797.0973  
www.mrbrewer.com



DRAWINGS THIS SHEET:

Construction Details

Matthew & Kerry Brewer Residence  
85 Lester Drive  
Portland, ME 04103

DATE:  
06.24.08.

DRAWN BY:  
MRB

SCALE:  
1/4"=1'

A2