


ANN - ANNUNCIATOR
FACP - FIREPANEL

- S - SMOKE
- CO - CARBON MONOXIDE
- F - HORN STROBE
- P - PULL
- ST - STROBE

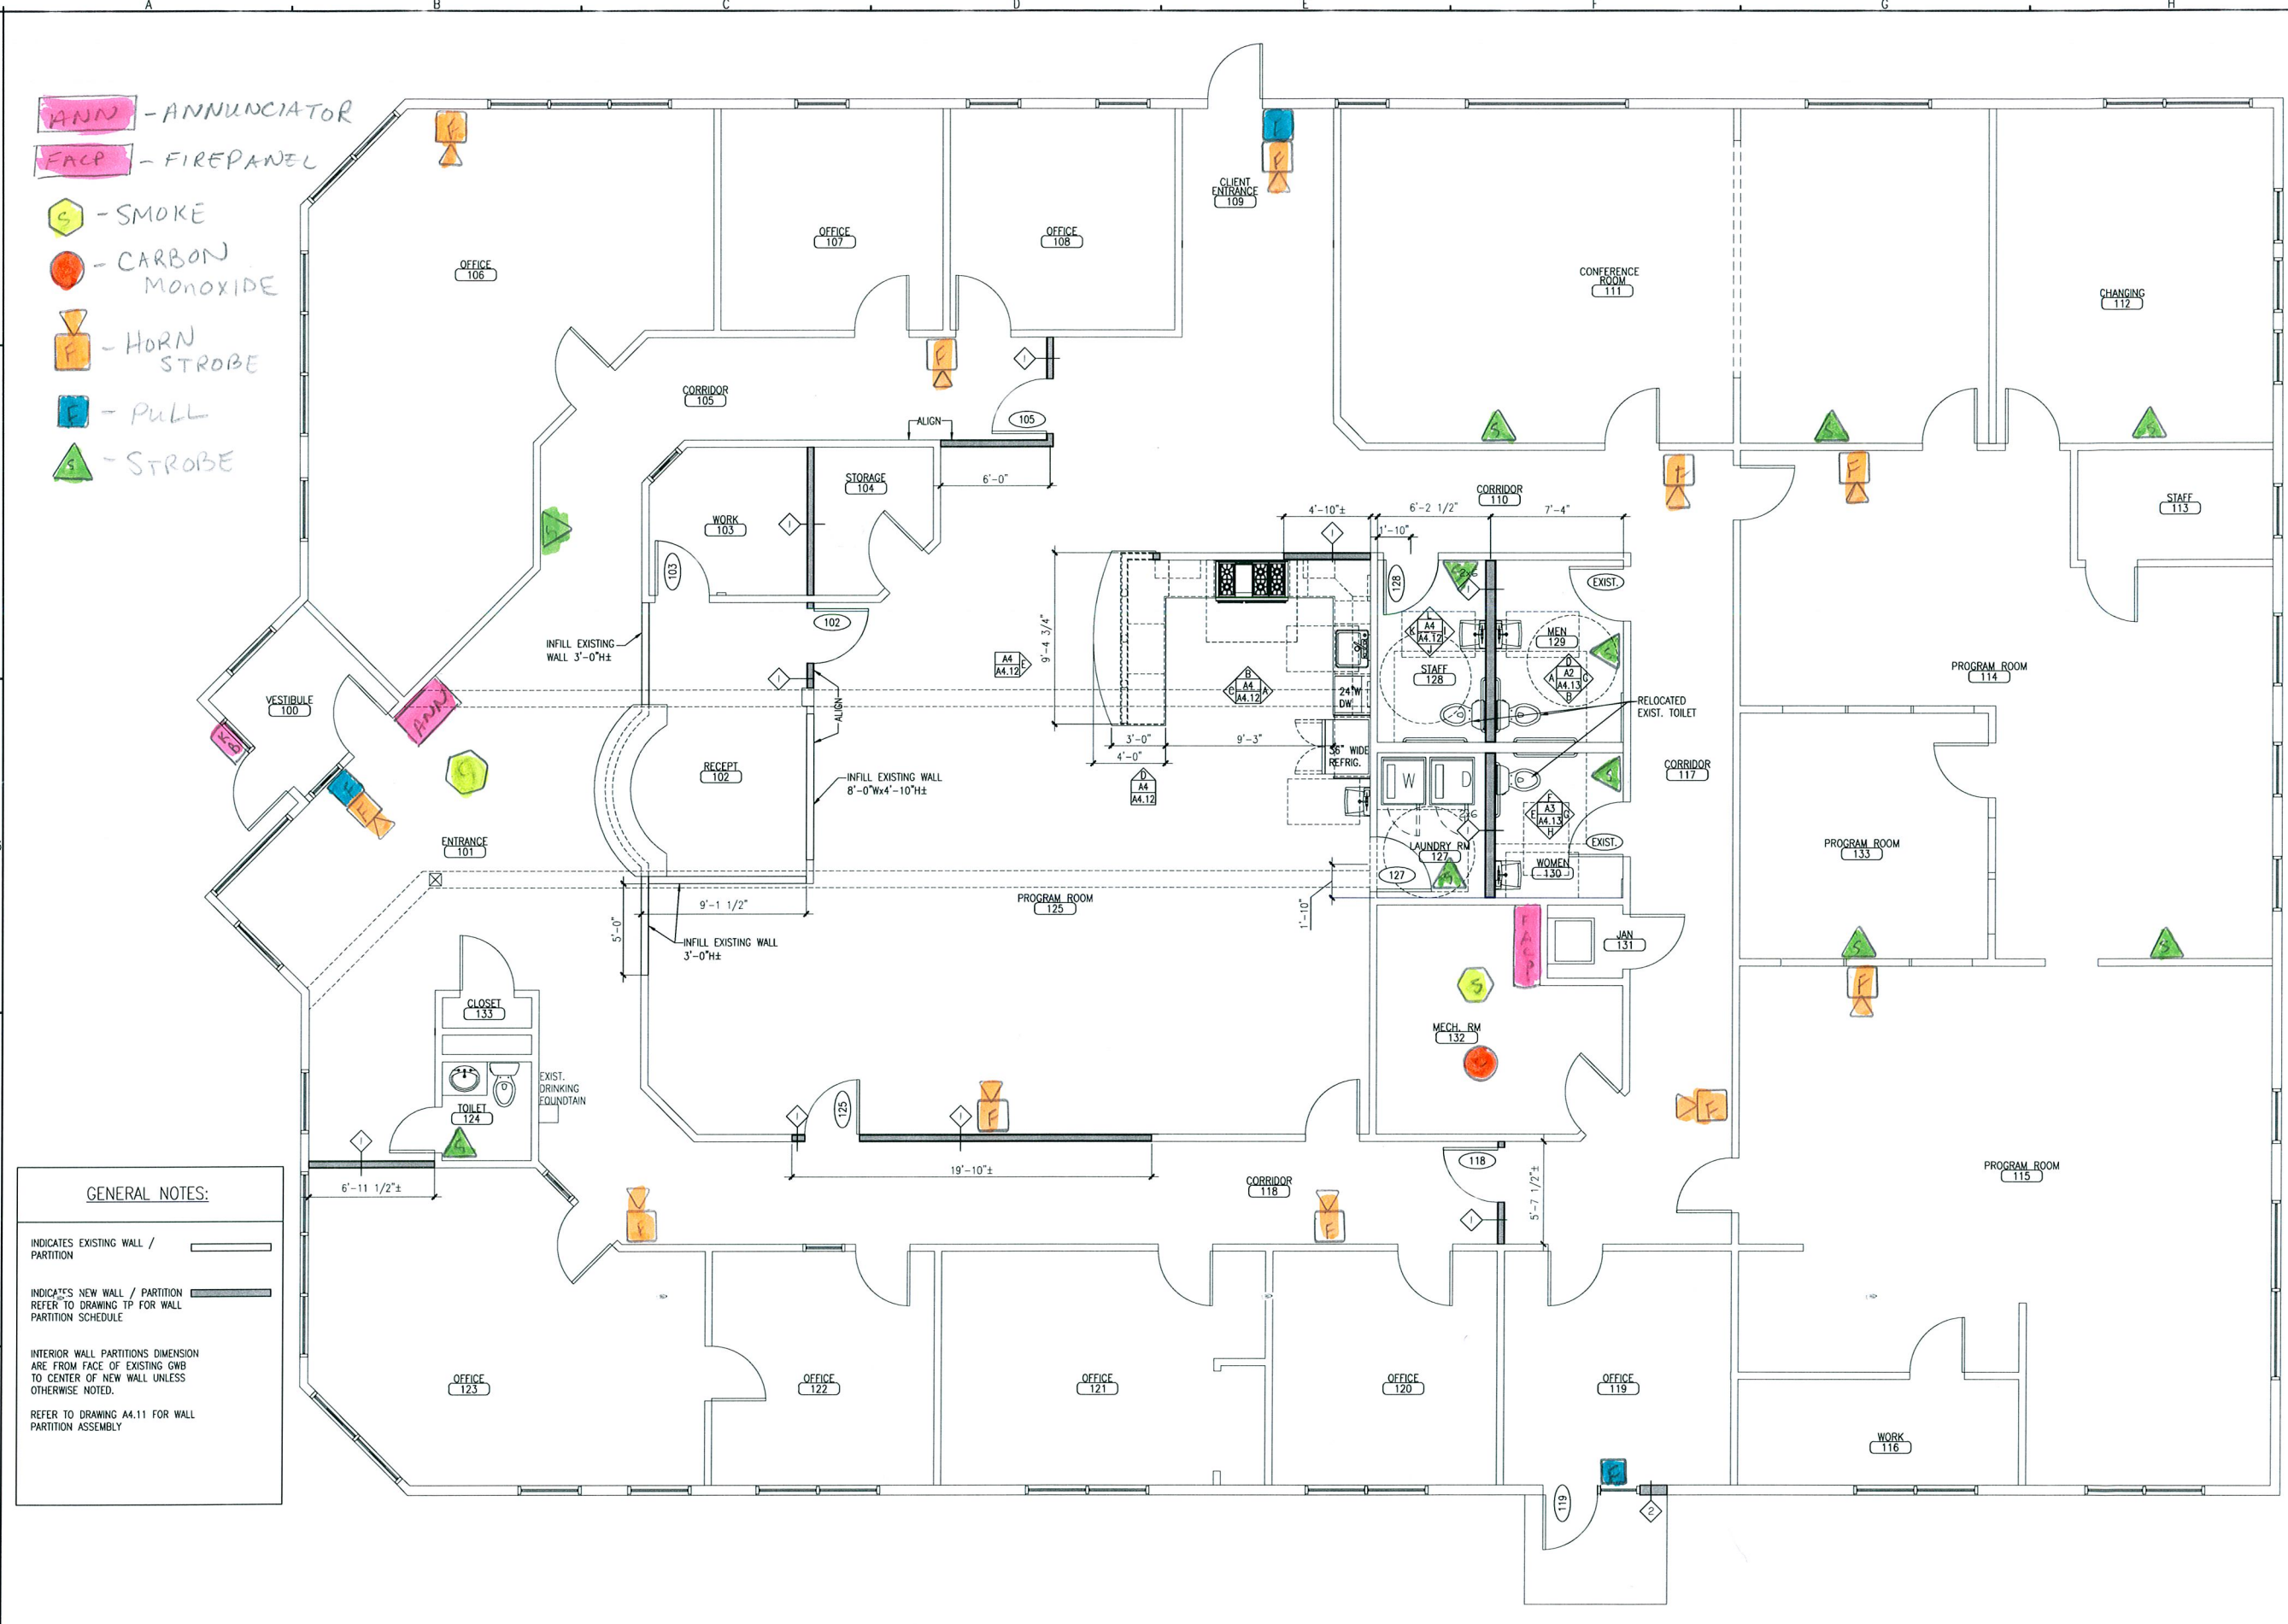

GENERAL NOTES:

INDICATES EXISTING WALL / PARTITION

INDICATES NEW WALL / PARTITION REFER TO DRAWING TP FOR WALL PARTITION SCHEDULE

INTERIOR WALL PARTITIONS DIMENSION ARE FROM FACE OF EXISTING GWB TO CENTER OF NEW WALL UNLESS OTHERWISE NOTED.

REFER TO DRAWING A4.11 FOR WALL PARTITION ASSEMBLY

OWNER / DEVELOPER	MORRISON CENTER 60 CHAMBERLAIN ROAD SCARBOROUGH, ME 04070
PROJECT TITLE	MORRISON CENTER - PORTLAND 481 RIVERSIDE INDUSTRIAL PARKWAY PORTLAND, MAINE
DRAWING TITLE	FLOOR PLAN
CWS PROJ. NO.:	15001

REVISION DESCRIPTION	DATE

DRAWING NUMBER
A1.01