

FIRST FLOOR
 8 ft Ceiling
 991 sq ft

NUMBER	QTY	FLOOR	WINDOW SCHEDULE	DESCRIPTION	CODE
W01	6	1	DOUBLE HUNG	HINGED-DEFAULT	VDH4060
W03	1	1	FIXED GLASS-AT	OCT19	
W04	1	2	AWNING	VAWN2817	
W05	1	2	DOUBLE HUNG	VDH3836	
W07	3	1	DOUBLE HUNG	VDH3836	
W08	8	2	DOUBLE HUNG	VDH4060	

NUMBER	LABEL	QTY	FLOOR	DOOR SCHEDULE	DESCRIPTION
D01	2868 R IN	2	1	2868 R IN	HINGED-DEFAULT
D02	2868	1	1	2868 L IN	HINGED-DEFAULT
D03	2868	1	2	2868 L IN	HINGED-DEFAULT
D04	3068	3	1	3068 R EX	EXT. HINGED DOOR EOG - COLOR - WHITE
D05	3068	1	1	3068 L EX	EXT. HINGED DOOR EOG - COLOR - WHITE
D06	3068	1	1	3068 L IN	EXT. HINGED-GLASS
D07	3068	4	2	3068 R IN	HINGED-DEFAULT
D08	3068	1	2	3068 L IN	HINGED-DEFAULT
D09	4068	1	1	4068 L IN	SLIDER-DEFAULT
D10	4068	1	2	4068 IN	DOUBLE HINGED-DEFAULT
D11	5068	1	1	5068 IN	DOUBLE HINGED-DEFAULT
D12	5168	1	1	5168	MULLED UNIT
D13	9080	2	1	9080 R	GARAGE



B&M DEVELOPERS
DELEHANTY

34 x 38
2 STORY
w/GARAGE


PREPARED BY:
ADM
 SALES PERSON:
JWN

REVISIONS	
PRE:	03/22/12
R1:	03/26/12
R2:	03/27/12
	04/06/12
	04/24/12
FNL:	04/25/12


DRAWING NUMBER	
2S12022	
PRINT DATE	BRANCH STORE
5/11/2012	AUB
DRAWING SCALE	PAGE #
1/4" = 1'0"	1 of 8

HOME PLANNING CENTER
 Drafting & Estimating
Hammond Lumber Company

DISCLAIMER
 DRAWINGS ARE PROVIDED BY HAMMOND LUMBER COMPANY AS A SERVICE TO ITS CUSTOMERS AND ARE INTENDED FOR INFORMATIONAL AND ILLUSTRATIVE PURPOSES ONLY. THE INFORMATION PRESENTED IN THESE DRAWINGS IS NOT PREPARED OR REVIEWED BY A REGISTERED ARCHITECT AND SHOULD NOT BE USED AS A BASIS FOR CONSTRUCTION. HAMMOND LUMBER COMPANY SUGGESTS THAT ITS CUSTOMERS SEEK THE SERVICES OF A REGISTERED ARCHITECT TO OBTAIN TECHNICAL BLUEPRINTS IF THE CUSTOMER DESIRES TO PROCEED FURTHER. DRAWINGS ARE NOT TO BE USED AS A BASIS FOR CONSTRUCTION AND HAMMOND LUMBER COMPANY DISCLAIMS ANY RESPONSIBILITY IF THEY ARE SO USED.

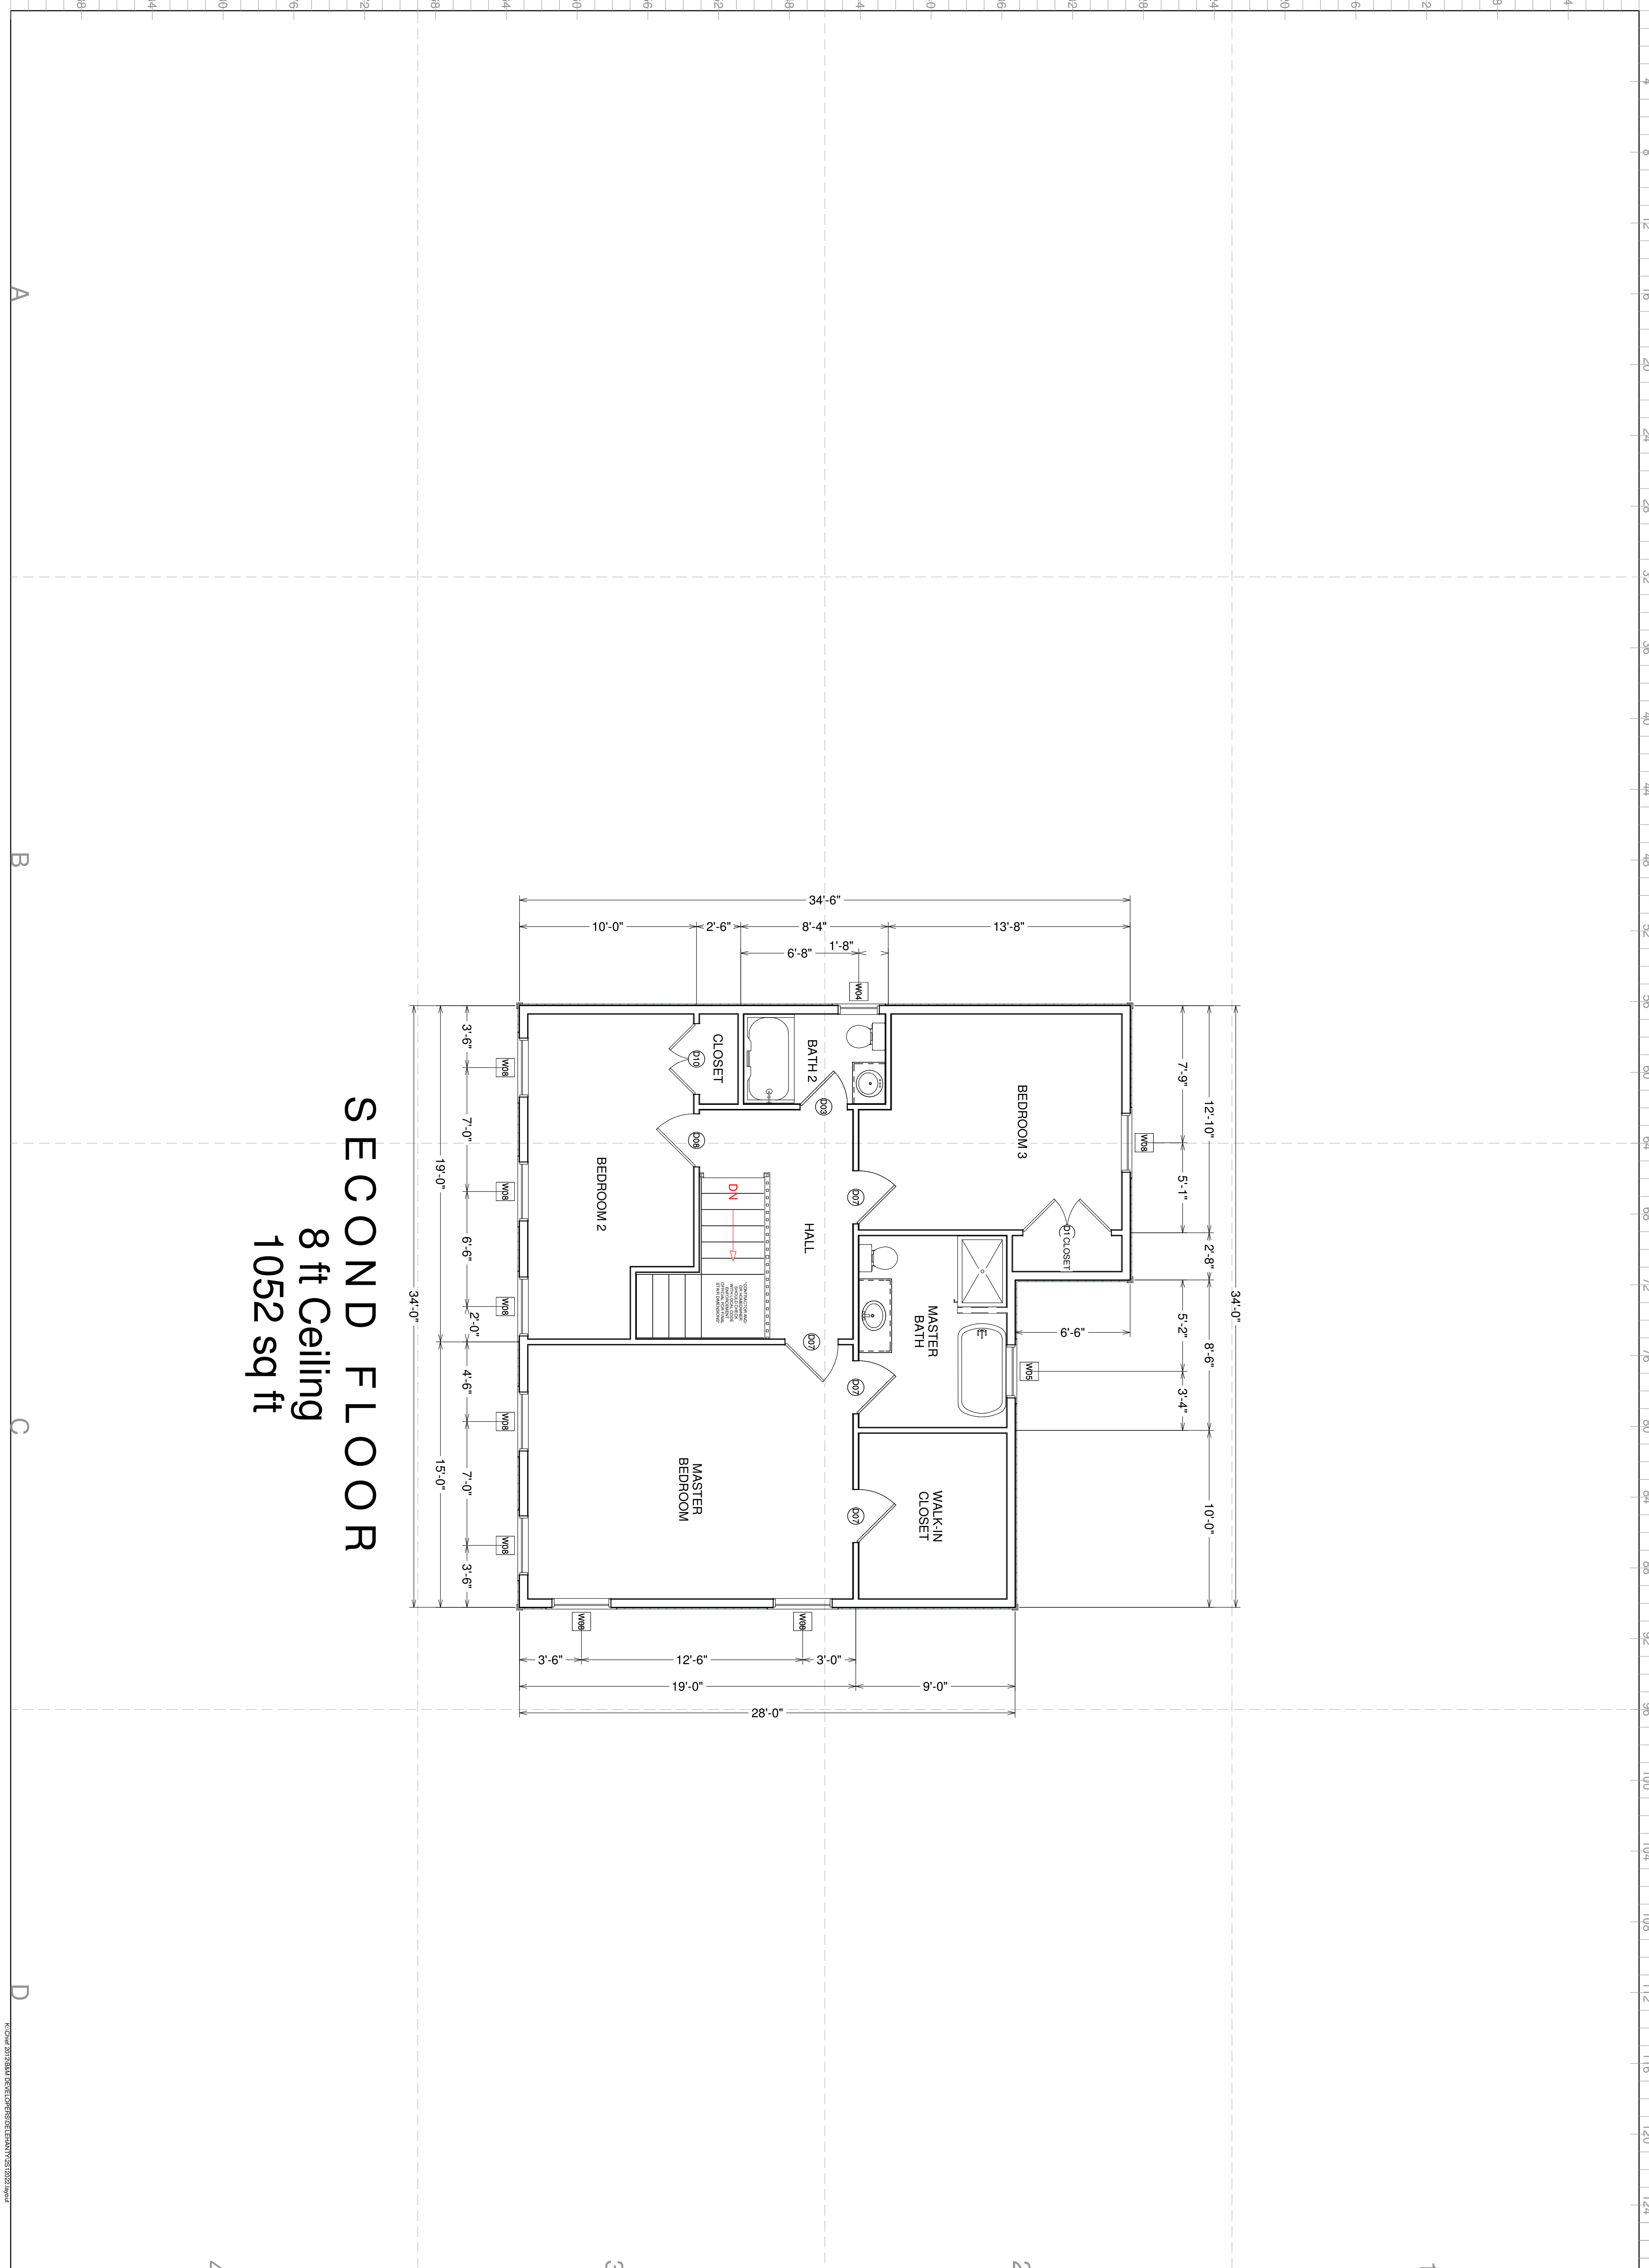

SECOND FLOOR
8 ft Ceiling
1052 sq ft

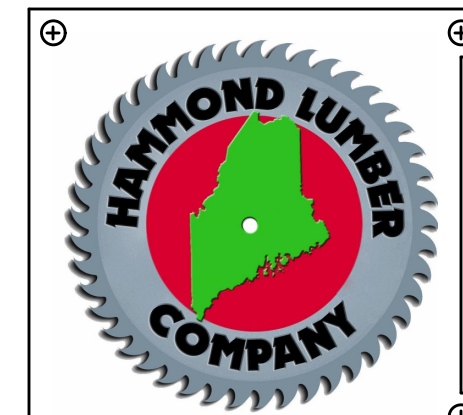

**B&M DEVELOPERS
DELEHANTY**

**34 x 38
2 STORY
w/GARAGE**

PREPARED BY:
ADM
SALESPERSON:
JWN

REVISIONS


PRE:	03/22/12
R1:	03/26/12
R2:	03/27/12
	04/06/12
	04/24/12
	04/25/12

DRAWING NUMBER	
2S12022	
PRINT DATE	BRANCH STORE
5/11/2012	AUB
DRAWING SCALE	PAGE #
1/4" = 1'0"	2 of 8


HOME PLANNING CENTER
Drafting & Estimating
Hammond Lumber Company

DISCLAIMER
DRAWINGS ARE PROVIDED BY HAMMOND LUMBER COMPANY AS A SERVICE TO ITS CUSTOMERS AND ARE INTENDED FOR INFORMATIONAL AND ILLUSTRATIVE PURPOSES ONLY. THE INFORMATION PRESENTED IN THESE DRAWINGS IS NOT PREPARED OR REVIEWED BY A REGISTERED ARCHITECT AND SHOULD NOT BE USED AS A BASIS FOR CONSTRUCTION. HAMMOND LUMBER COMPANY SUGGESTS THAT ITS CUSTOMERS SEEK THE SERVICES OF A REGISTERED ARCHITECT TO OBTAIN TECHNICAL BLUEPRINTS IF THE CUSTOMER DESIRES TO PROCEED FURTHER. DRAWINGS ARE NOT TO BE USED AS A BASIS FOR CONSTRUCTION AND HAMMOND LUMBER COMPANY DISCLAIMS ANY RESPONSIBILITY IF THEY ARE SO USED.

- 12 LOCATIONS TO SERVE YOU BETTER**
- AUBURN** 282 POLAND RD. 04210 207-784-4009 TOLL FREE 800-439-2826
 - BANGOR** 1087 HAMMOND ST. 207-945-9416 TOLL FREE 866-439-2264
 - BELGRADE** P.O. BOX 500 04017 207-495-3303 TOLL FREE 800-439-2354
 - BOOTHBAY HARBOR** 276 TOWNSEND AVE 207-633-4474 TOLL FREE 1-866-HAMMOND
 - BRUNSWICK** 20 SPRING ST. 207-729-9924 TOLL FREE 800-339-9921
 - DAMARISCOTTA** 511 MAIN ST. 207-563-1200 TOLL FREE 1-866-HAMMOND
 - FAIRFIELD** 5 SUMMIT ST. 04007 207-453-7322 TOLL FREE 888-439-3247
 - FARMINGTON** 389 FARMINGTON FALLS RD 207-778-3518 TOLL FREE 800-439-3276
 - GREENVILLE** 17 MINDEN ST. 04441 207-695-4583 TOLL FREE 800-439-4785
 - PEMAQUID** 2089 BRISTOL ROAD 207-677-2281 TOLL FREE 1-866-HAMMOND
 - PORTLAND** 300 RIVERSIDE ST. 04103 207-771-8880 TOLL FREE 888-439-7853
 - SKOWHEGAN** 34 PENNELL ST. 04978 207-474-8122 TOLL FREE 800-439-7569

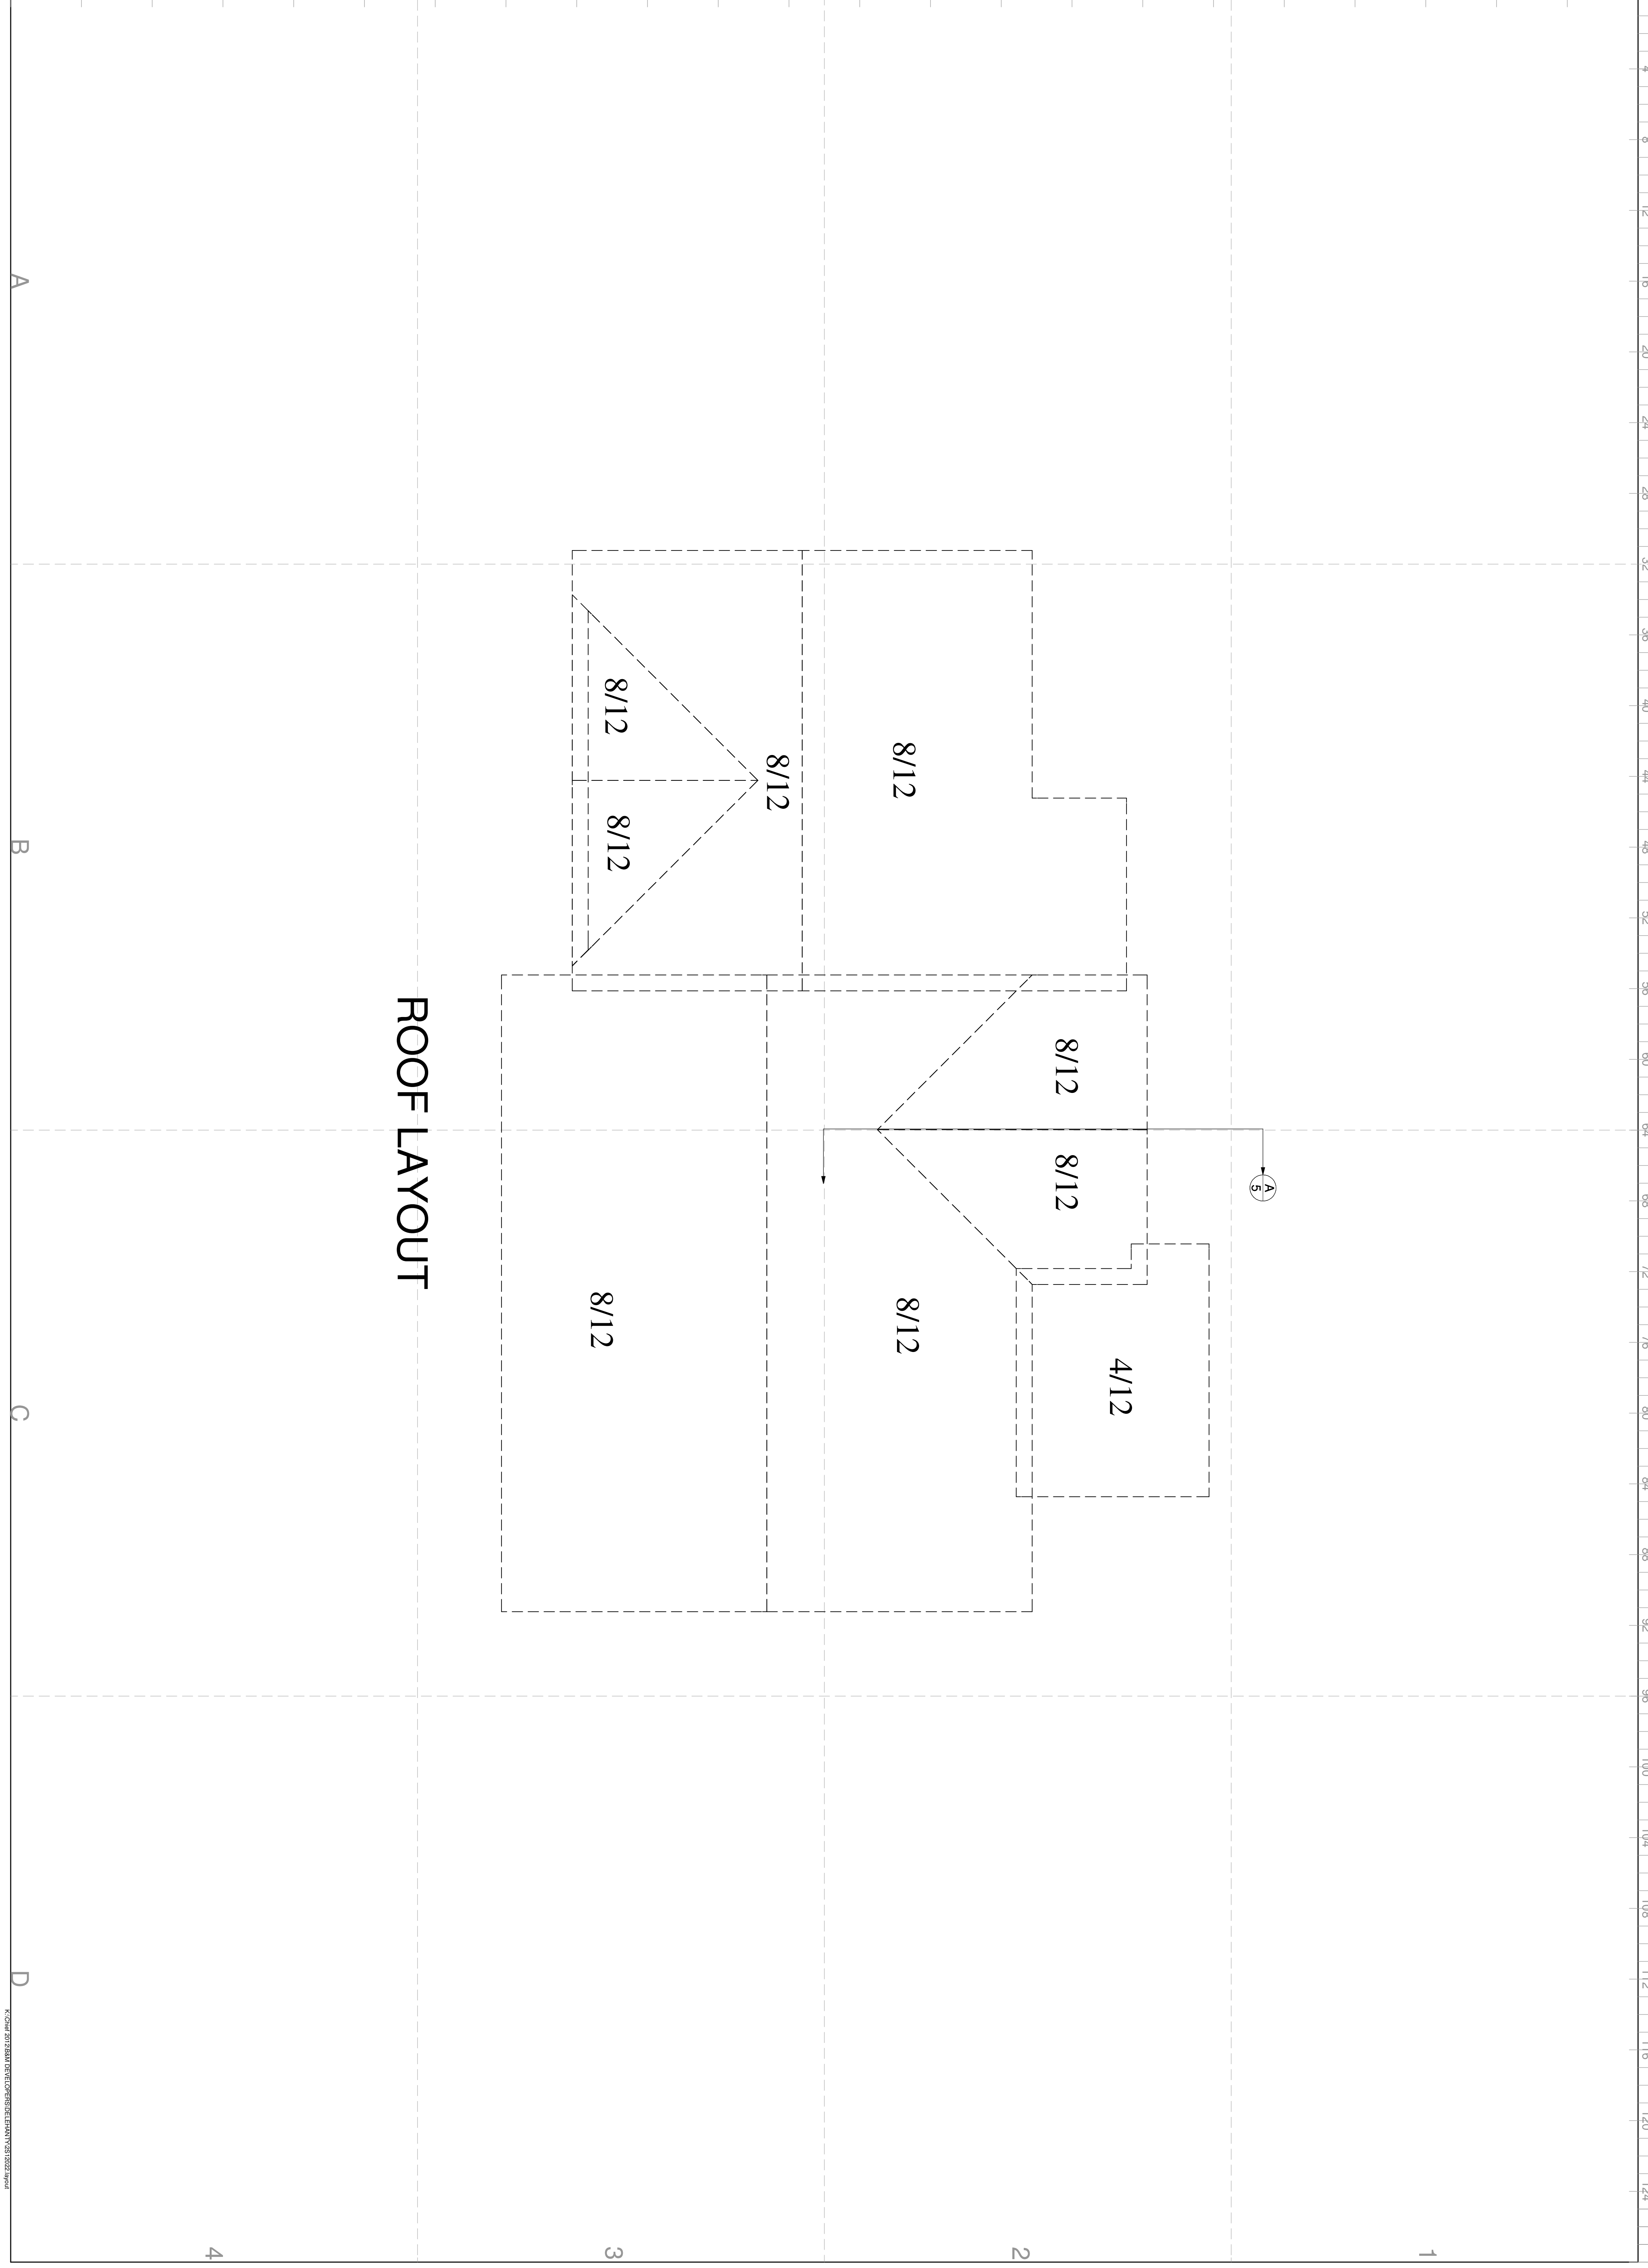

ROOF LAYOUT

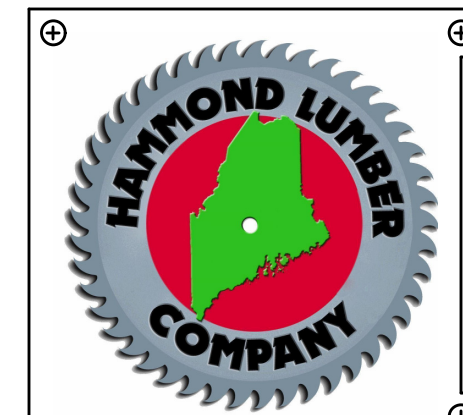

**B&M DEVELOPERS
DELEHANTY**

**34 x 38
2 STORY
w/GARAGE**

PREPARED BY:
ADM
SALESPERSON:
JWN

REVISIONS

PRE:	03/22/12
R1:	03/26/12
R2:	03/27/12
	03/27/12
	04/06/12
	04/24/12
FNL:	04/25/12


DRAWING NUMBER	
2S12022	
PRINT DATE	BRANCH STORE
5/11/2012	AUB
DRAWING SCALE	PAGE #
1/4" = 1'0"	3 of 8

HOME PLANNING CENTER
Drafting & Estimating
Hammond Lumber Company


DISCLAIMER
DRAWINGS ARE PROVIDED BY HAMMOND LUMBER COMPANY AS A SERVICE TO ITS CUSTOMERS AND ARE INTENDED FOR INFORMATIONAL AND ILLUSTRATIVE PURPOSES ONLY. THE INFORMATION PRESENTED IN THESE DRAWINGS IS NOT PREPARED OR REVIEWED BY A REGISTERED ARCHITECT AND SHOULD NOT BE USED AS A BASIS FOR CONSTRUCTION. HAMMOND LUMBER COMPANY SUGGESTS THAT ITS CUSTOMERS SEEK THE SERVICES OF A REGISTERED ARCHITECT TO OBTAIN TECHNICAL BLUEPRINTS IF THE CUSTOMER DESIRES TO PROCEED FURTHER. DRAWINGS ARE NOT TO BE USED AS A BASIS FOR CONSTRUCTION AND HAMMOND LUMBER COMPANY DISCLAIMS ANY RESPONSIBILITY IF THEY ARE SO USED.

- 12 LOCATIONS TO SERVE YOU BETTER**
- | | | | | | | | | | | | |
|---|---|---|---|---|--|--|--|--|---|--|--|
| AUBURN
282 POLAND RD. 04210
207-784-4009
TOLL FREE 800-439-2826 | BANGOR
1087 HAMMOND ST.
207-945-9416
TOLL FREE 866-439-2264 | BELGRADE
P.O. BOX 500 04917
207-495-3303
TOLL FREE 800-439-2354 | BOOTHBAY HARBOR
276 TOWNSEND AVE
207-633-4474
TOLL FREE 1-866-HAMMOND | BRUNSWICK
20 SPRING ST.
207-729-9924
TOLL FREE 800-339-9921 | DAMARISCOTTA
511 MAIN ST.
207-563-1200
TOLL FREE 1-866-HAMMOND | FAIRFIELD
5 SUMMIT ST. 04807
207-453-7322
TOLL FREE 888-439-3247 | FARMINGTON
389 FARMINGTON FALLS RD
207-778-3518
TOLL FREE 800-439-3276 | GREENVILLE
17 MINDEN ST. 04441
207-695-4583
TOLL FREE 800-439-4785 | PEMAQUID
2089 BRISTOL ROAD
207-677-2281
TOLL FREE 1-866-HAMMOND | PORTLAND
300 RIVERSIDE ST. 04103
207-771-8880
TOLL FREE 888-439-7853 | SKOWHEGAN
34 PENNELL ST. 04978
207-474-8122
TOLL FREE 800-439-7569 |
|---|---|---|---|---|--|--|--|--|---|--|--|
- www.hammondlumber.com


LEFT ELEVATION

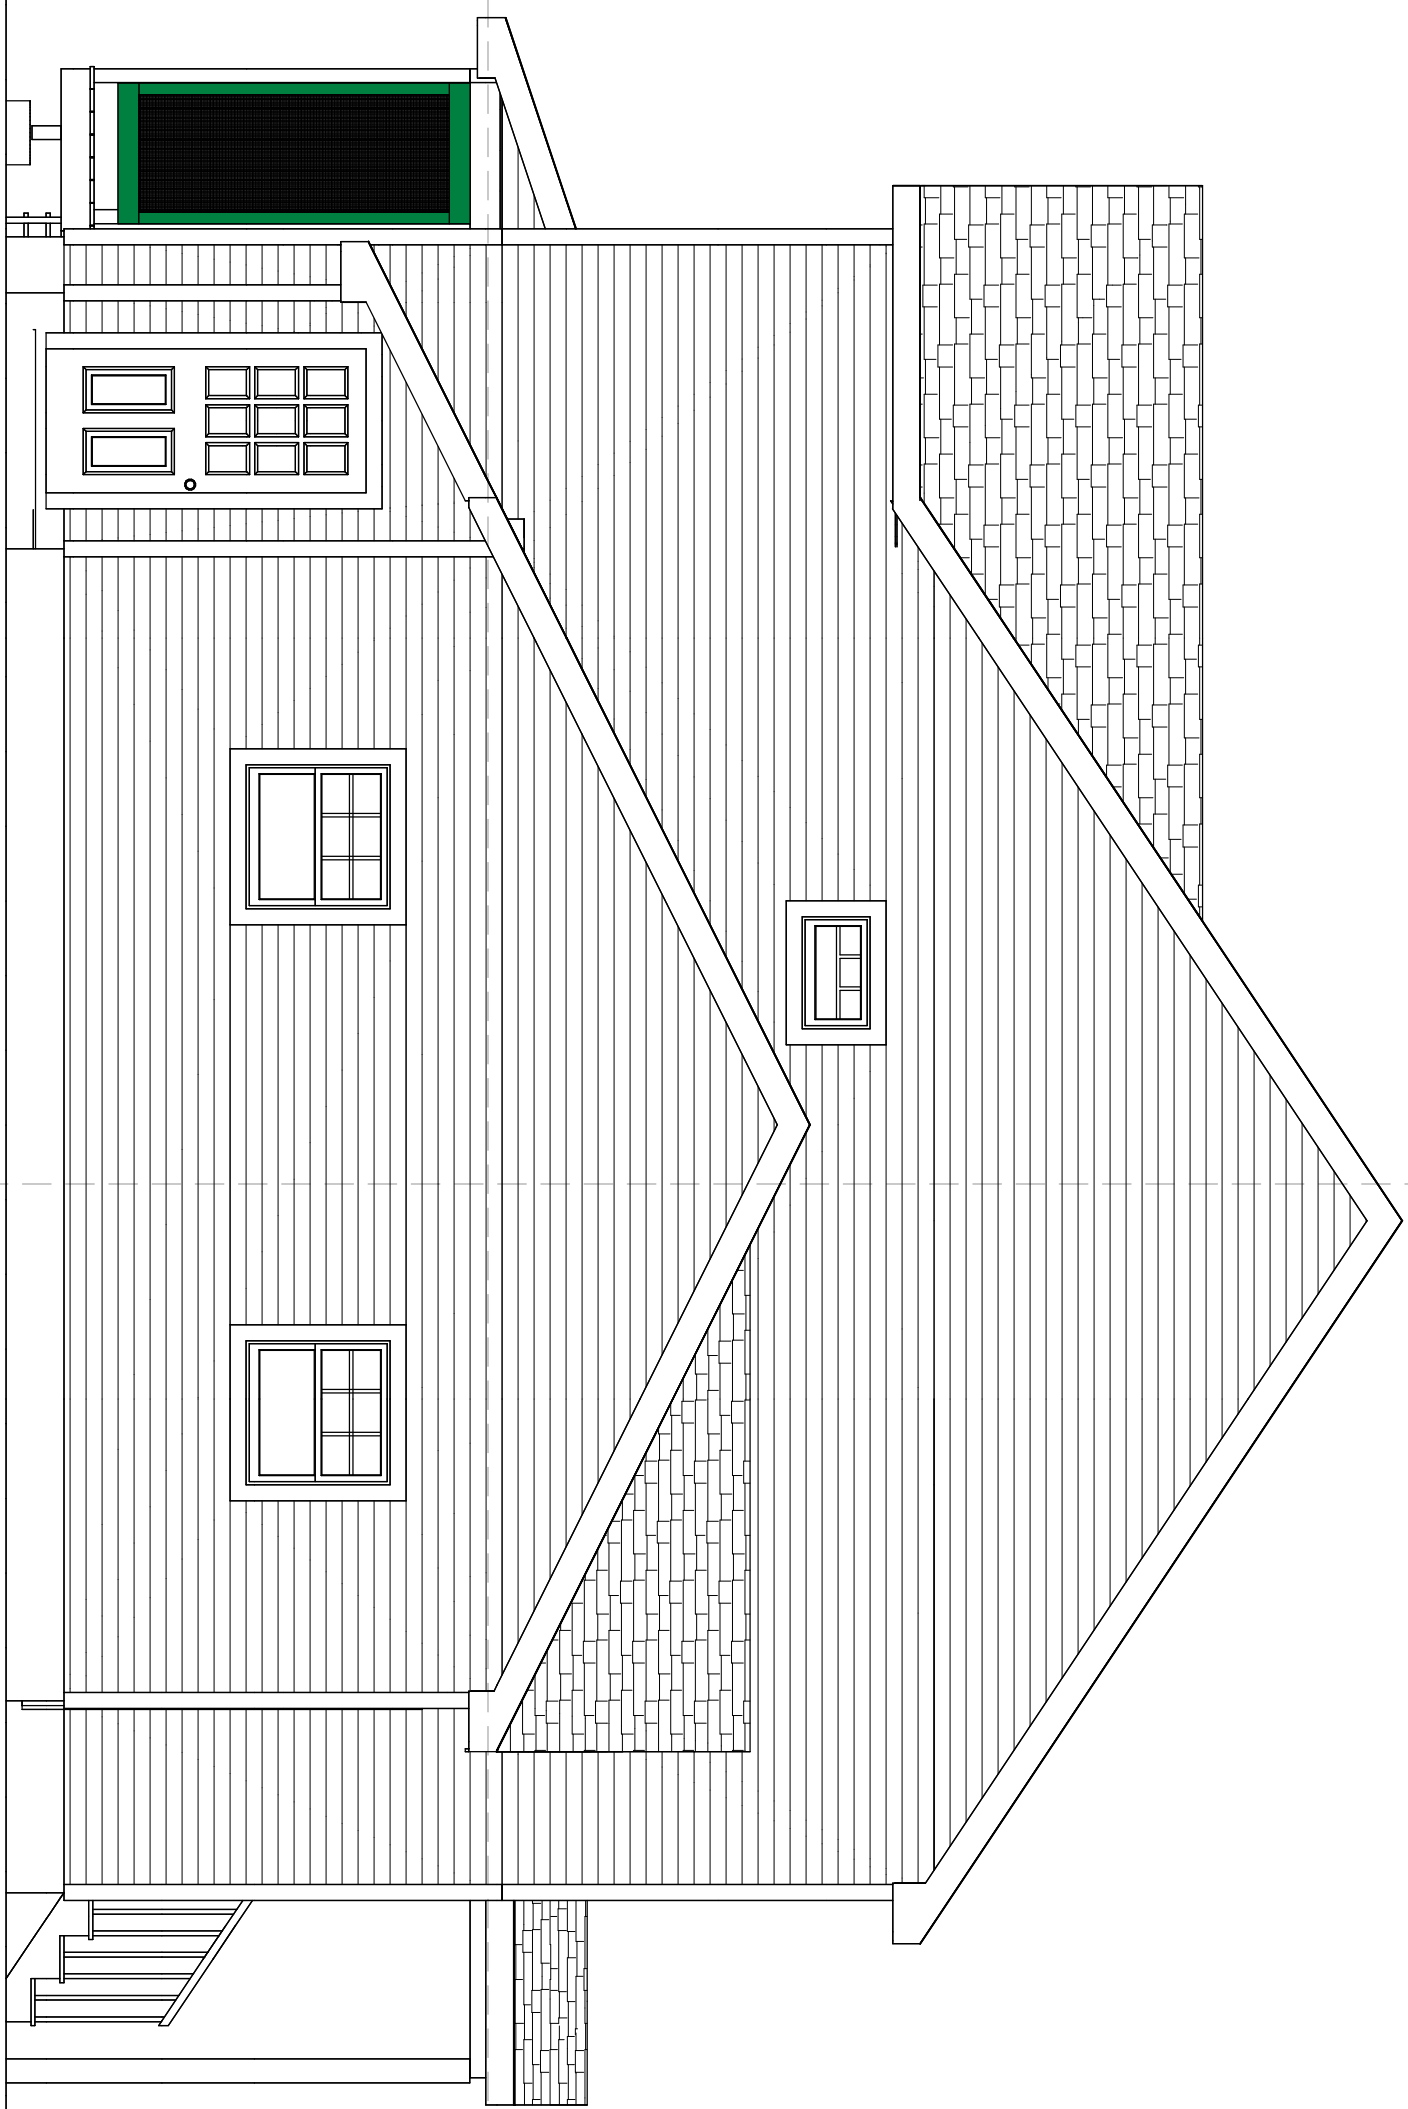


FRONT ELEVATION

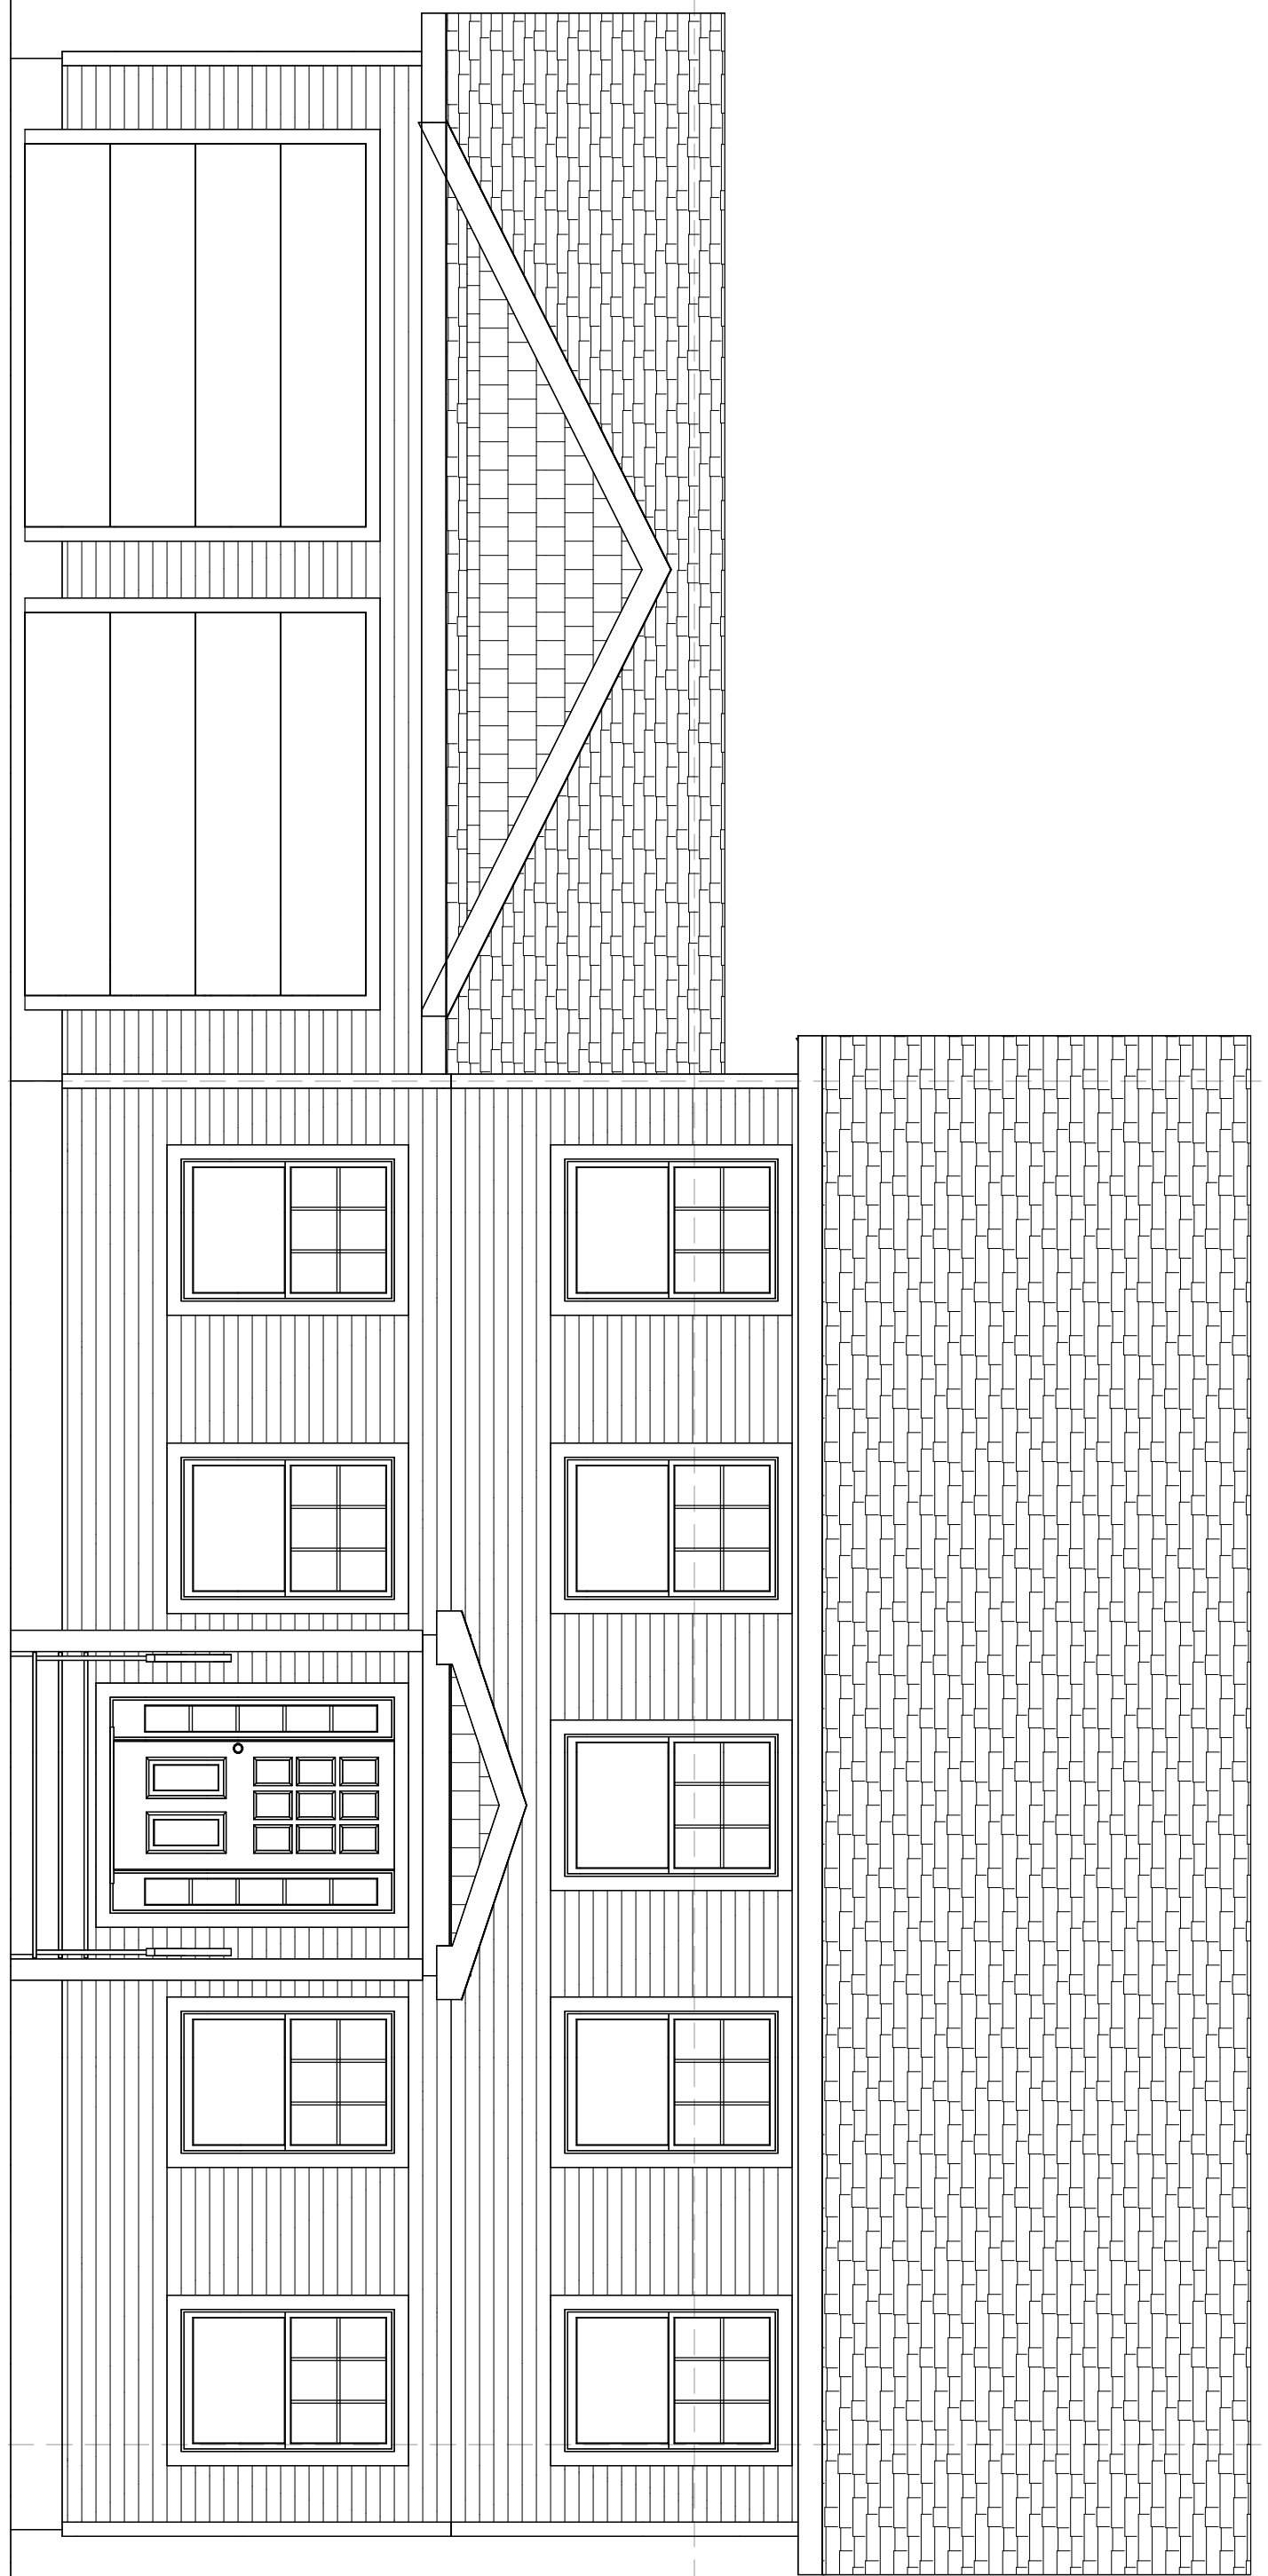

REAR ELEVATION

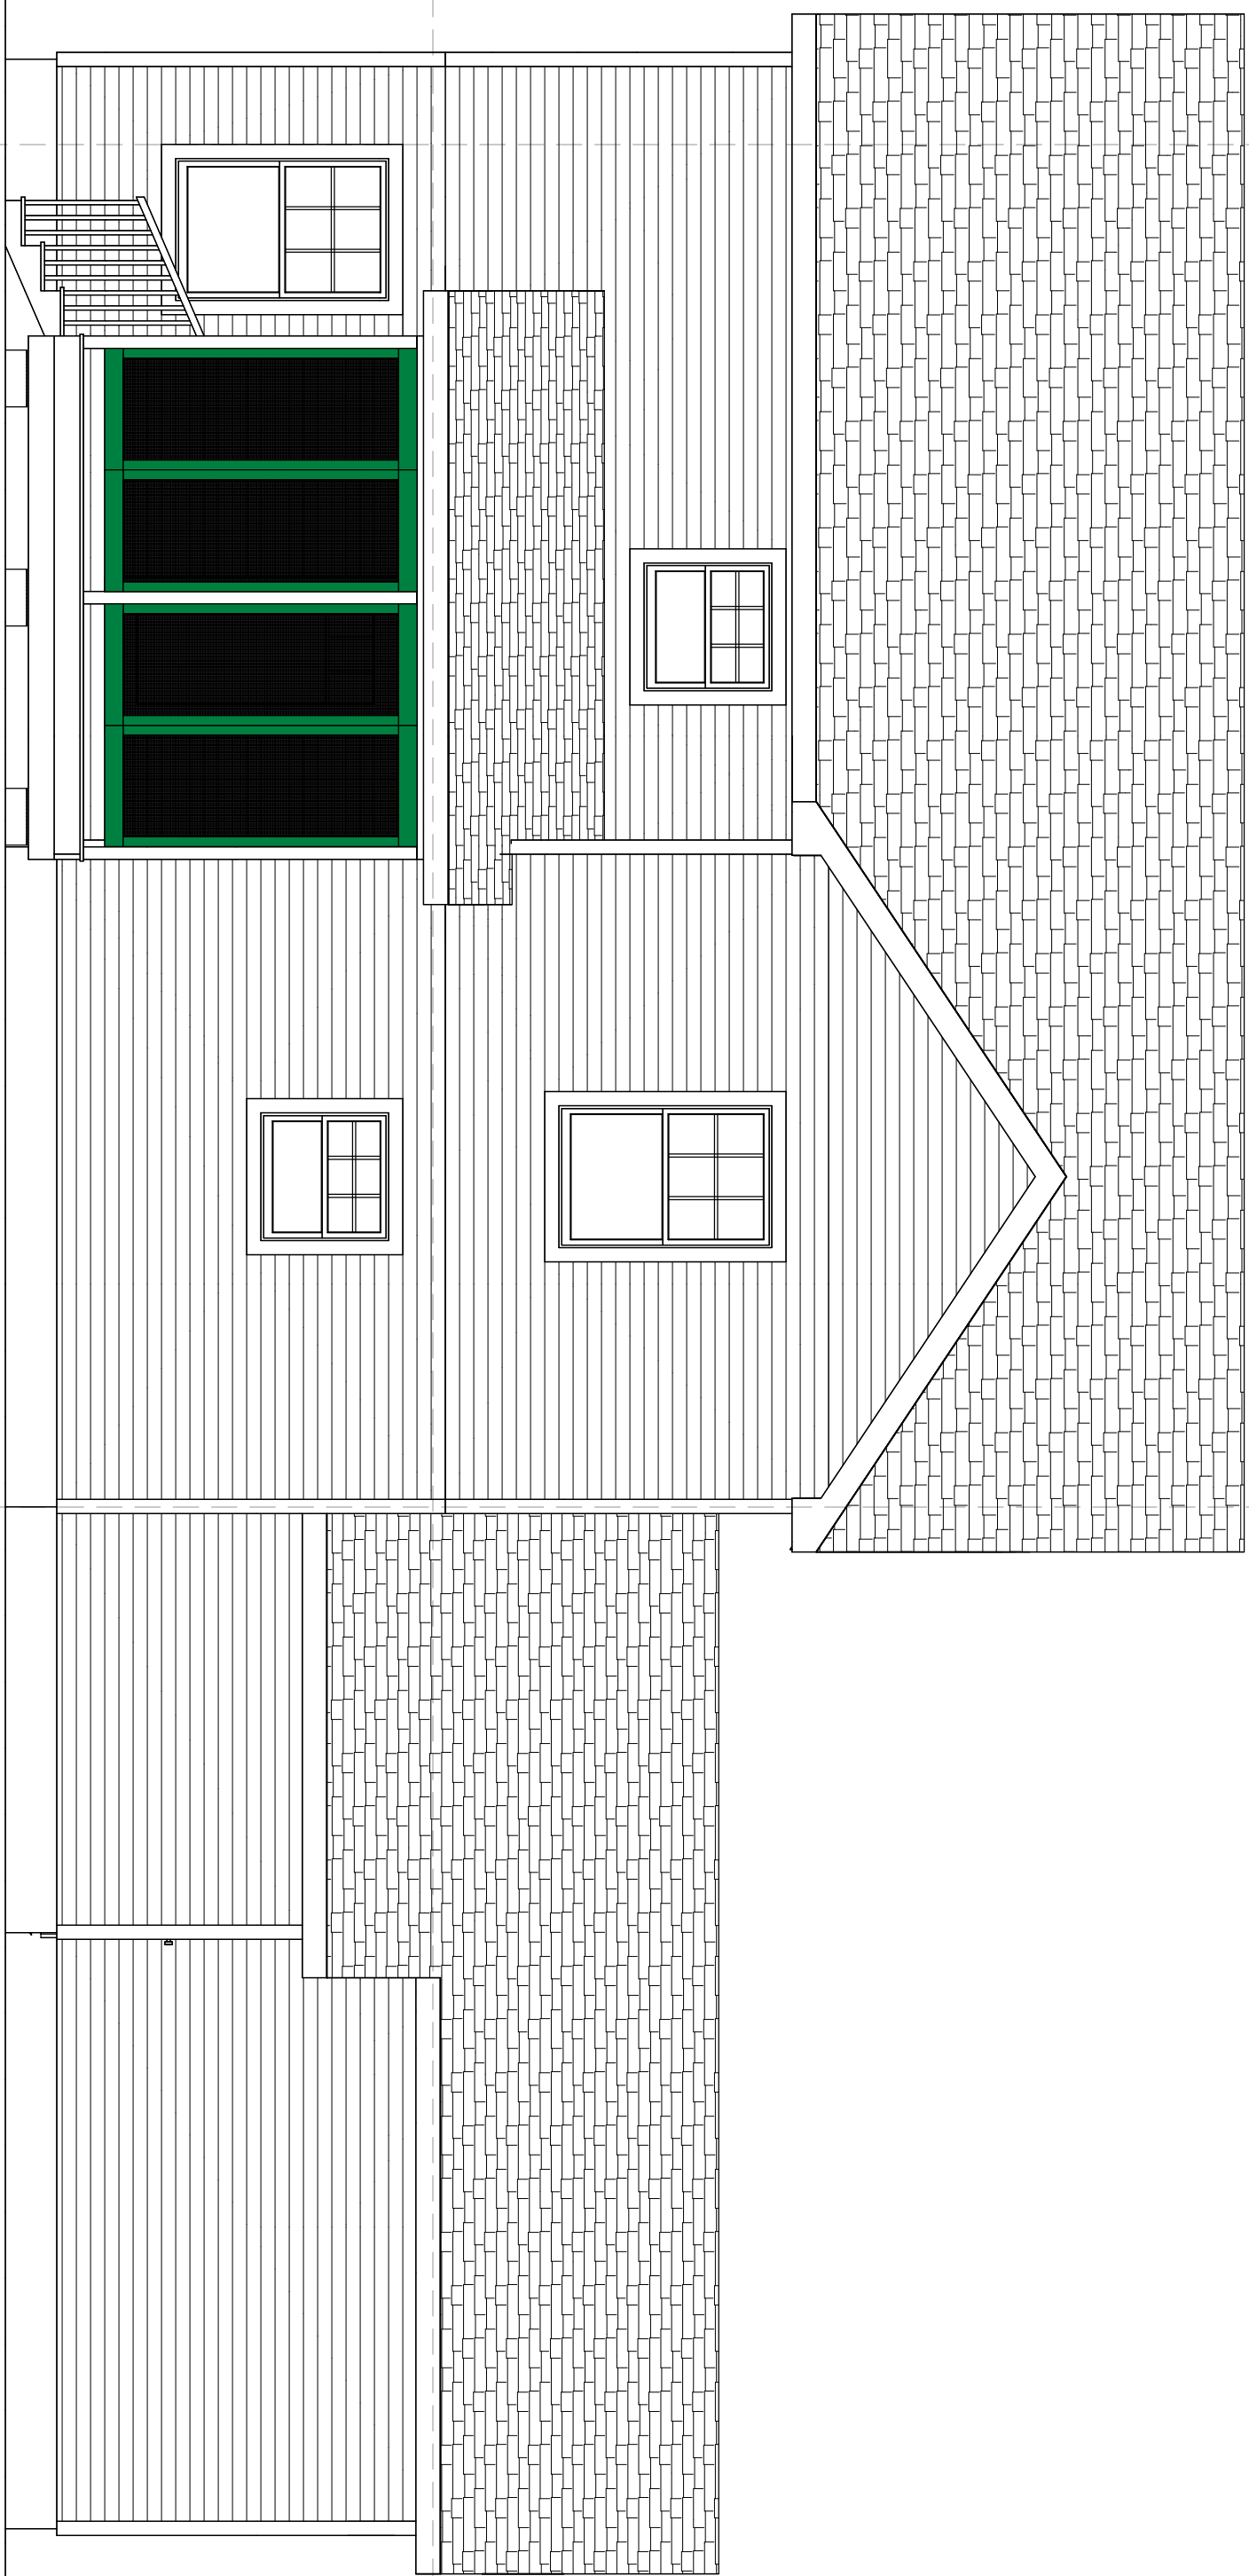

RIGHT ELEVATION

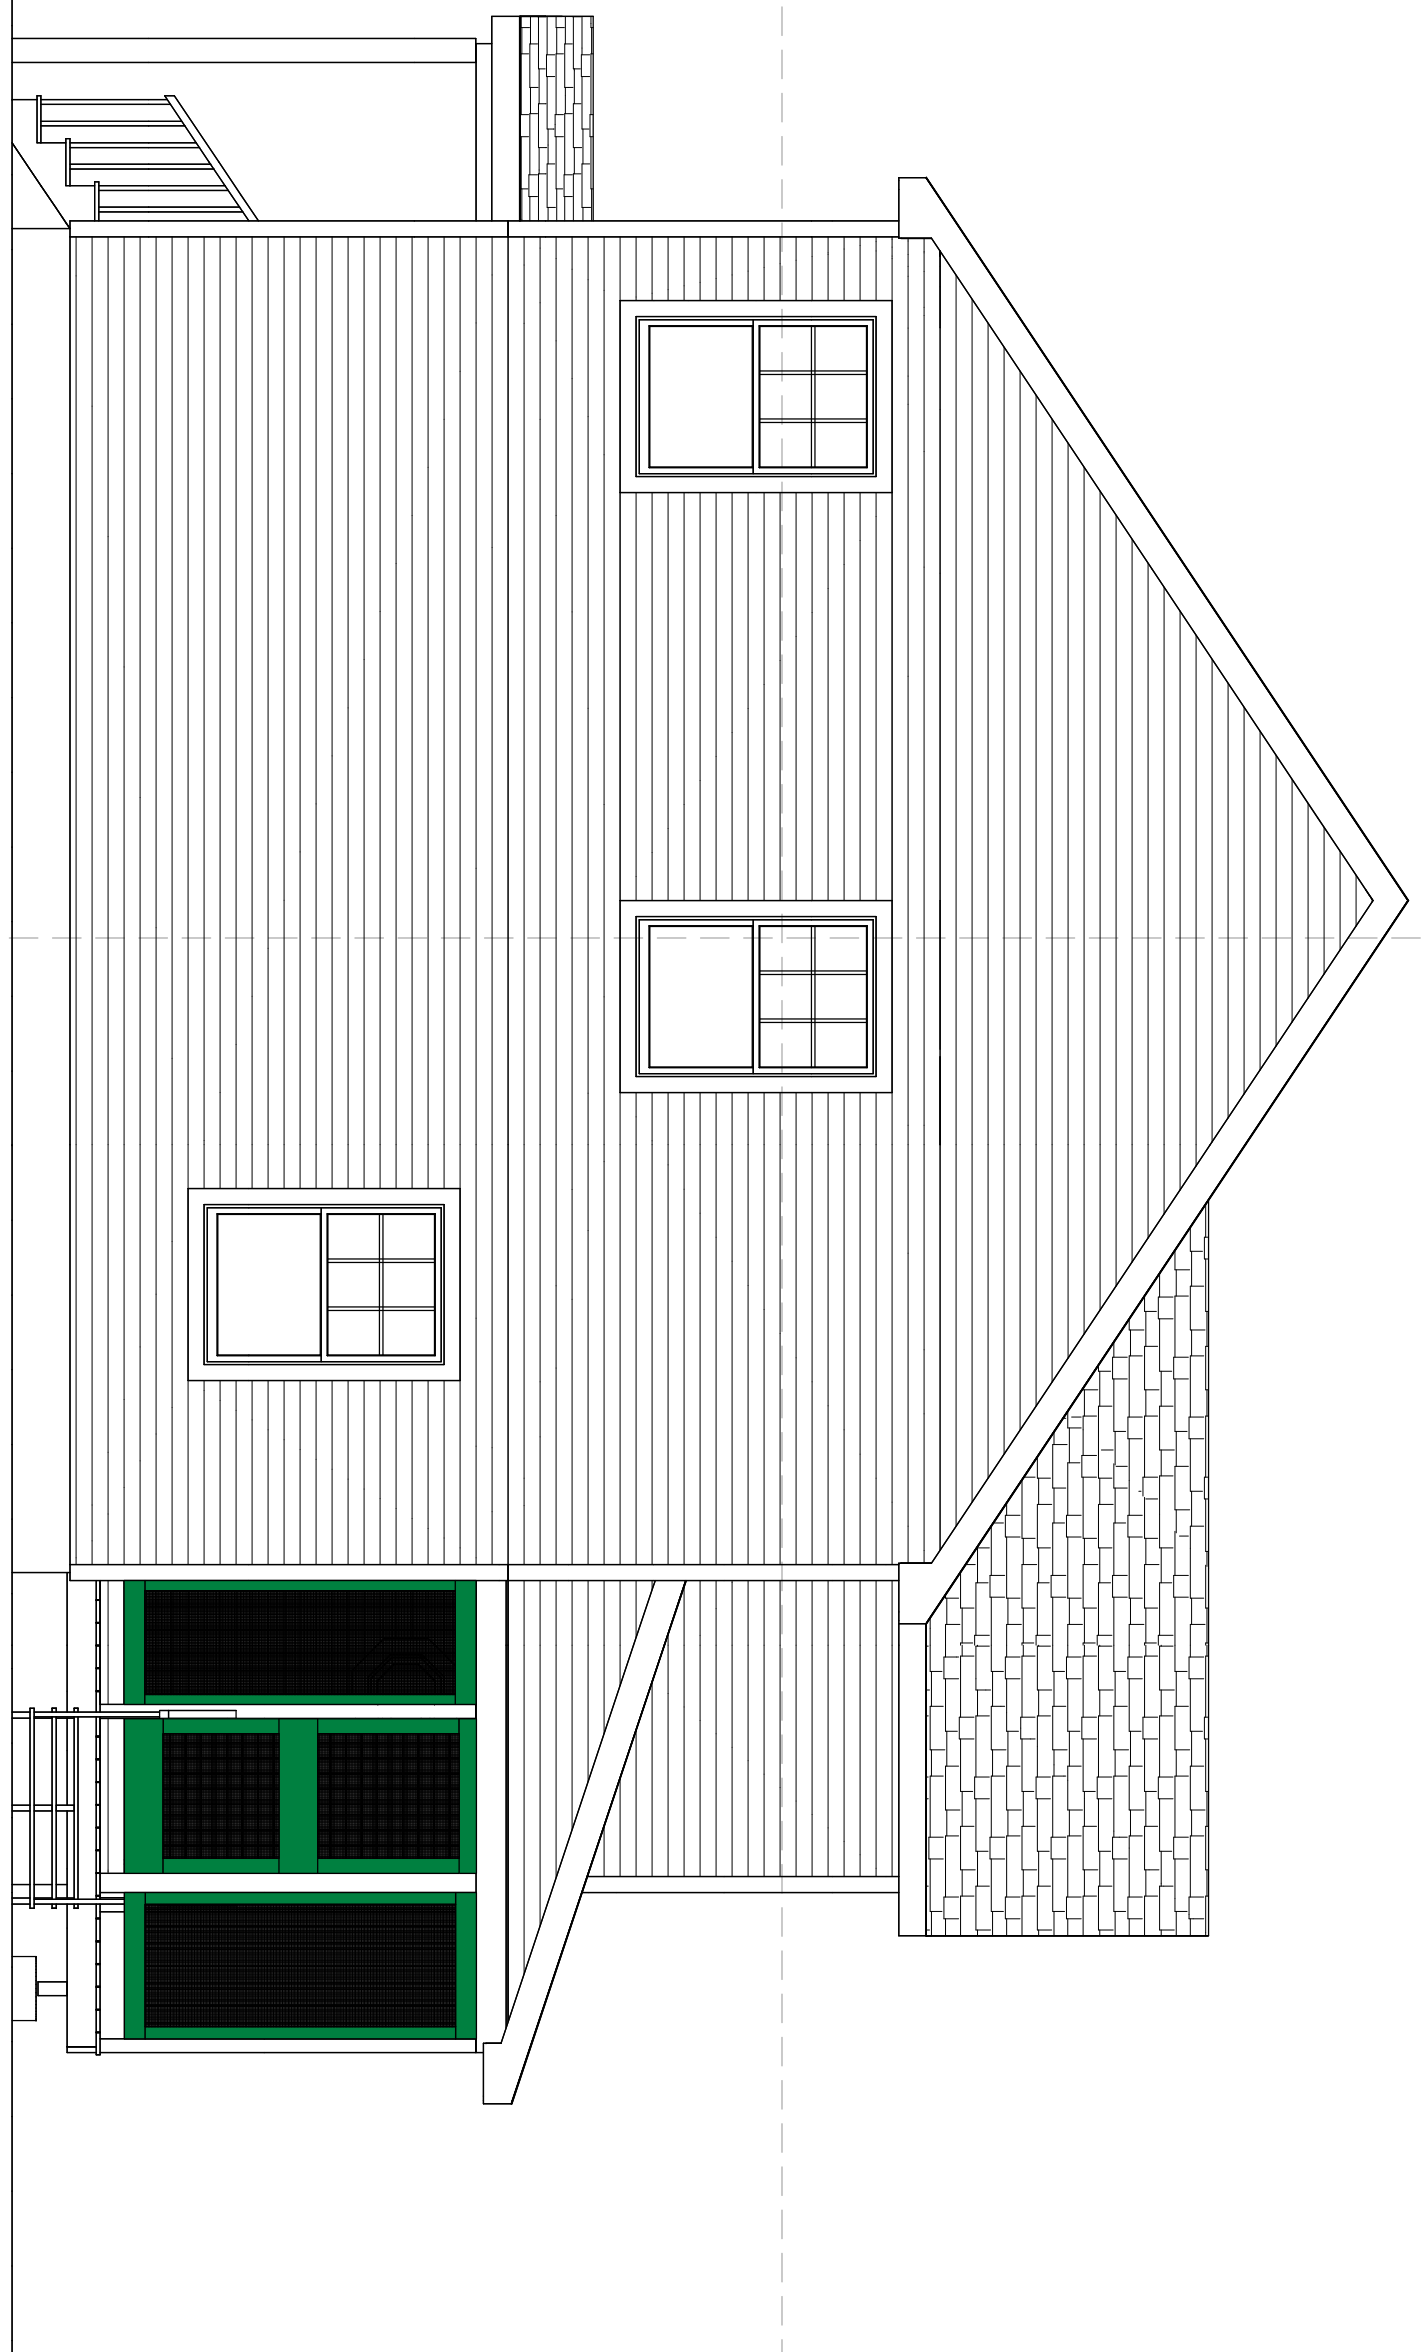

**B&M DEVELOPERS
DELEHANTY**

**34 x 38
2 STORY
w/GARAGE**

PREPARED BY:
ADM
SALESPERSON:
JWN

REVISIONS

PRE:	03/22/12
R1:	03/26/12
R2:	03/27/12
	04/06/12
	04/24/12
FNL:	04/25/12

DRAWING NUMBER 2S12022	
PRINT DATE 5/11/2012	BRANCH STORE AUB
DRAWING SCALE 1/4" = 1'0"	PAGE # 4 of 8


**HOME PLANNING
CENTER**
Drafting & Estimating
**Hammond
Lumber Company**

DISCLAIMER
DRAWINGS ARE PROVIDED BY HAMMOND LUMBER COMPANY AS A SERVICE TO ITS CUSTOMERS AND ARE INTENDED FOR INFORMATIONAL AND ILLUSTRATIVE PURPOSES ONLY. THE INFORMATION PRESENTED IN THESE DRAWINGS IS NOT PREPARED OR REVIEWED BY A REGISTERED ARCHITECT AND SHOULD NOT BE USED AS A BASIS FOR CONSTRUCTION. HAMMOND LUMBER COMPANY SUGGESTS THAT ITS CUSTOMERS SEEK THE SERVICES OF A REGISTERED ARCHITECT TO OBTAIN TECHNICAL BLUEPRINTS IF THE CUSTOMER DESIRES TO PROCEED FURTHER. DRAWINGS ARE NOT TO BE USED AS A BASIS FOR CONSTRUCTION AND HAMMOND LUMBER COMPANY DISCLAIMS ANY RESPONSIBILITY IF THEY ARE SO USED.



12 LOCATIONS TO SERVE YOU BETTER
www.hammondlumber.com

- | | | | | | | | | | | | |
|---|---|---|---|---|--|--|--|--|---|--|--|
| AUBURN
282 POLAND RD. 04210
207-784-4009
TOLL FREE 800-439-2826 | BANGOR
1087 HAMMOND ST.
207-945-9416
TOLL FREE 866-439-2264 | BELGRADE
P.O. BOX 500 04917
207-495-3303
TOLL FREE 800-439-2354 | BOOTHBAY HARBOR
276 TOWNSEND AVE
207-633-4474
TOLL FREE 1-866-HAMMOND | BRUNSWICK
20 SPRING ST.
207-729-9924
TOLL FREE 800-339-9921 | DAMARISCOTTA
511 MAIN ST.
207-563-1200
TOLL FREE 1-866-HAMMOND | FAIRFIELD
5 SUMMIT ST. 04807
207-453-7322
TOLL FREE 888-439-3247 | FARMINGTON
389 FARMINGTON FALLS RD
207-778-3518
TOLL FREE 800-439-3276 | GREENVILLE
17 MINDEN ST. 04441
207-695-4583
TOLL FREE 800-439-4785 | PEMAQUID
2089 BRISTOL ROAD
207-677-2281
TOLL FREE 1-866-HAMMOND | PORTLAND
300 RIVERSIDE ST. 04103
207-771-8880
TOLL FREE 888-439-7853 | SKOWHEGAN
34 PENNELL ST. 04978
207-474-8122
TOLL FREE 800-439-7569 |
|---|---|---|---|---|--|--|--|--|---|--|--|

**RIGHT ELEVATION
(INSIDE PORCH)**

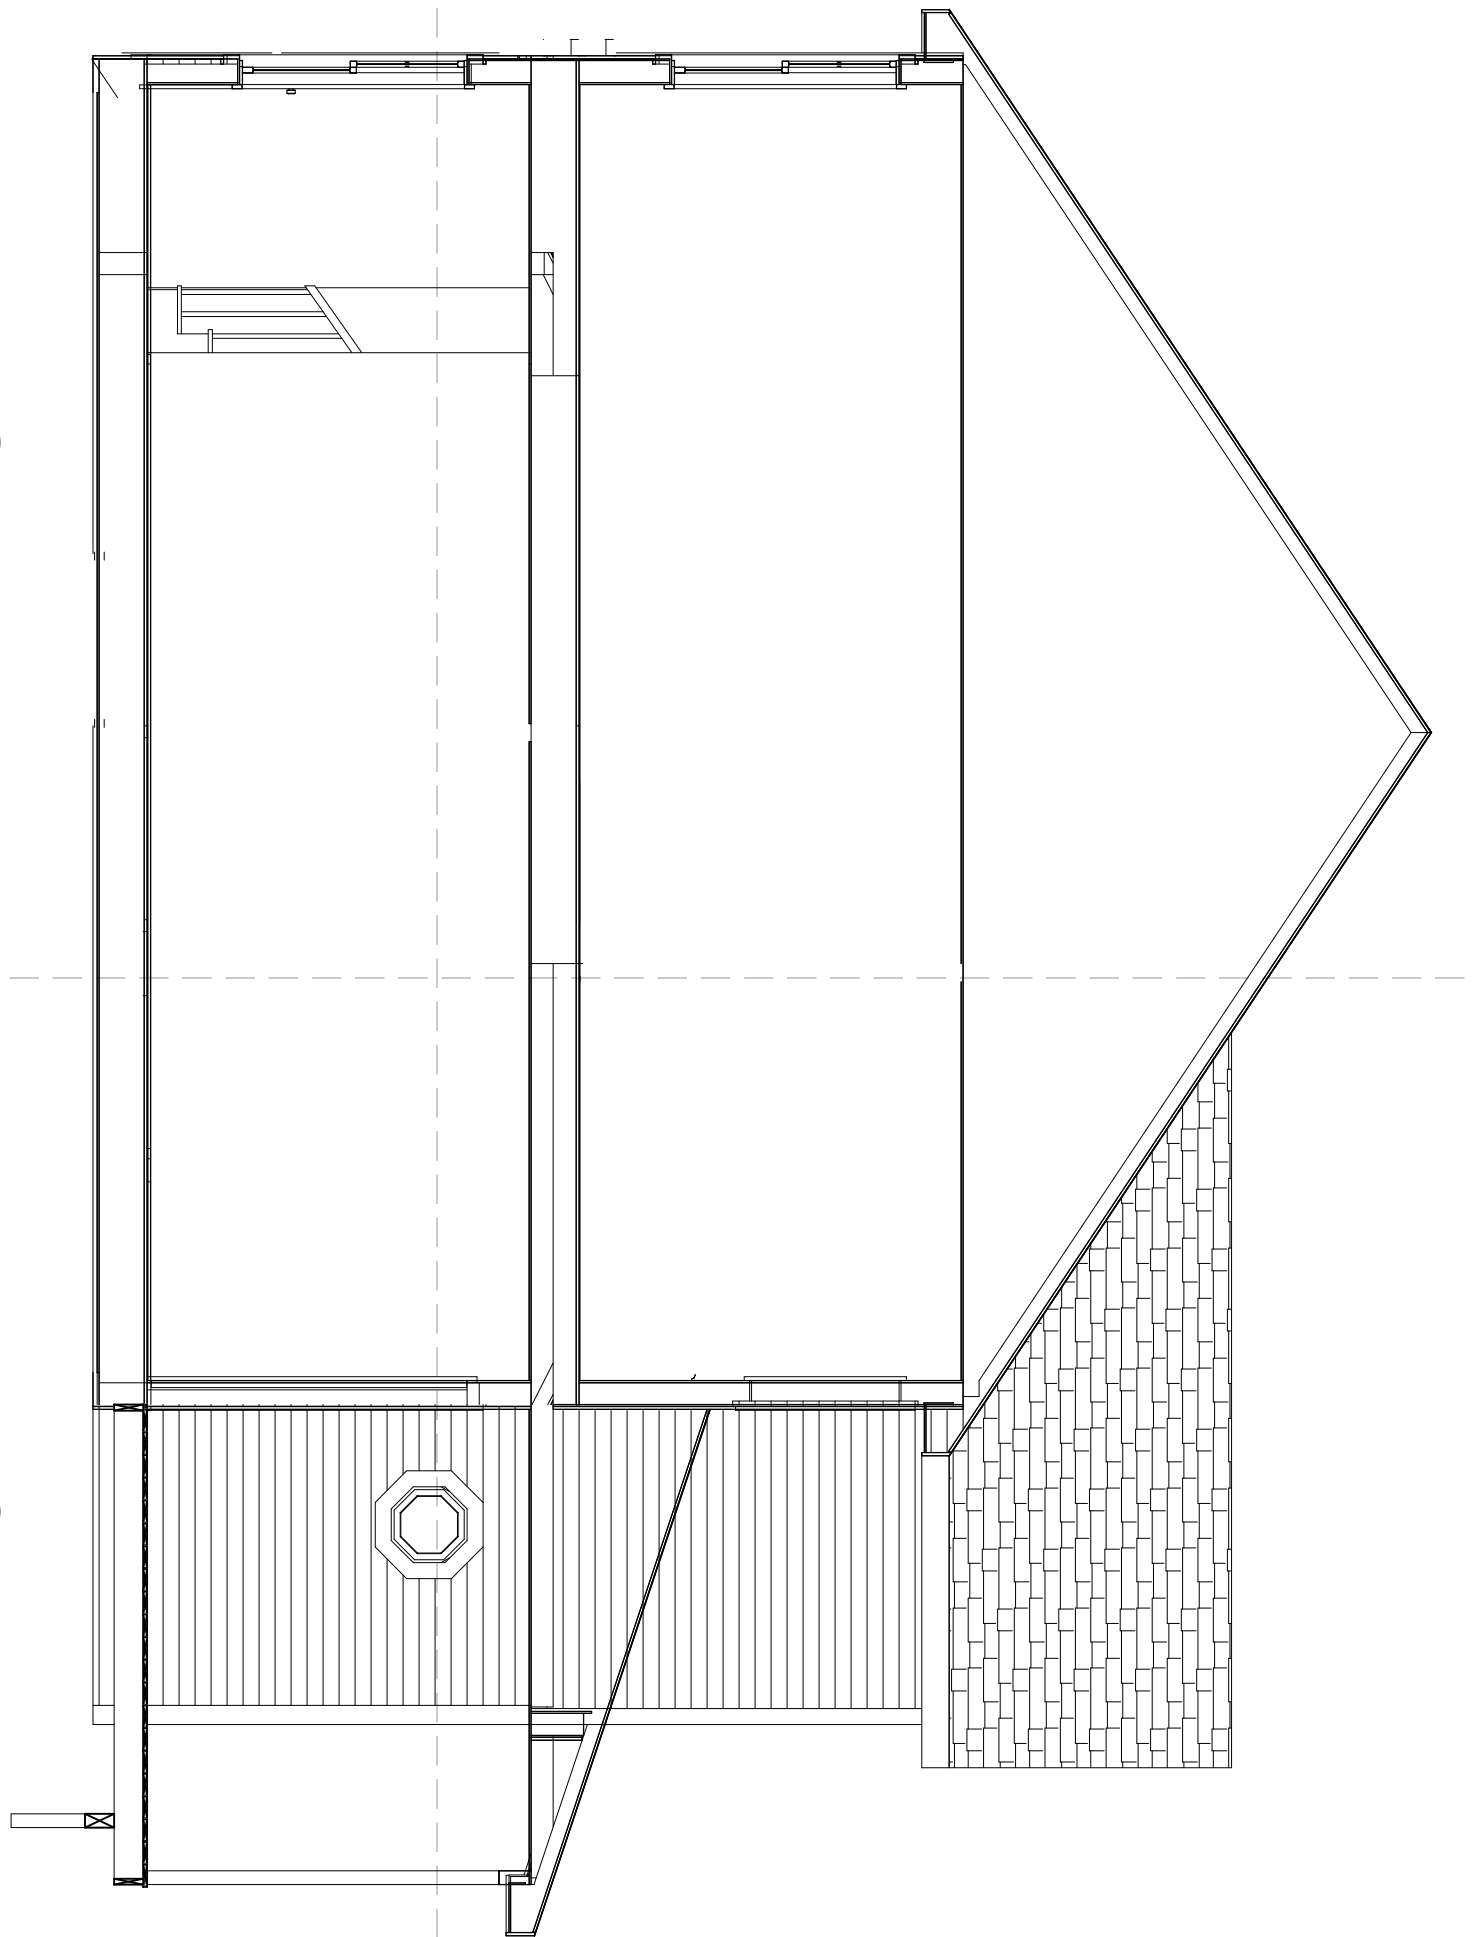

**REAR ELEVATION
(INSIDE PORCH)**

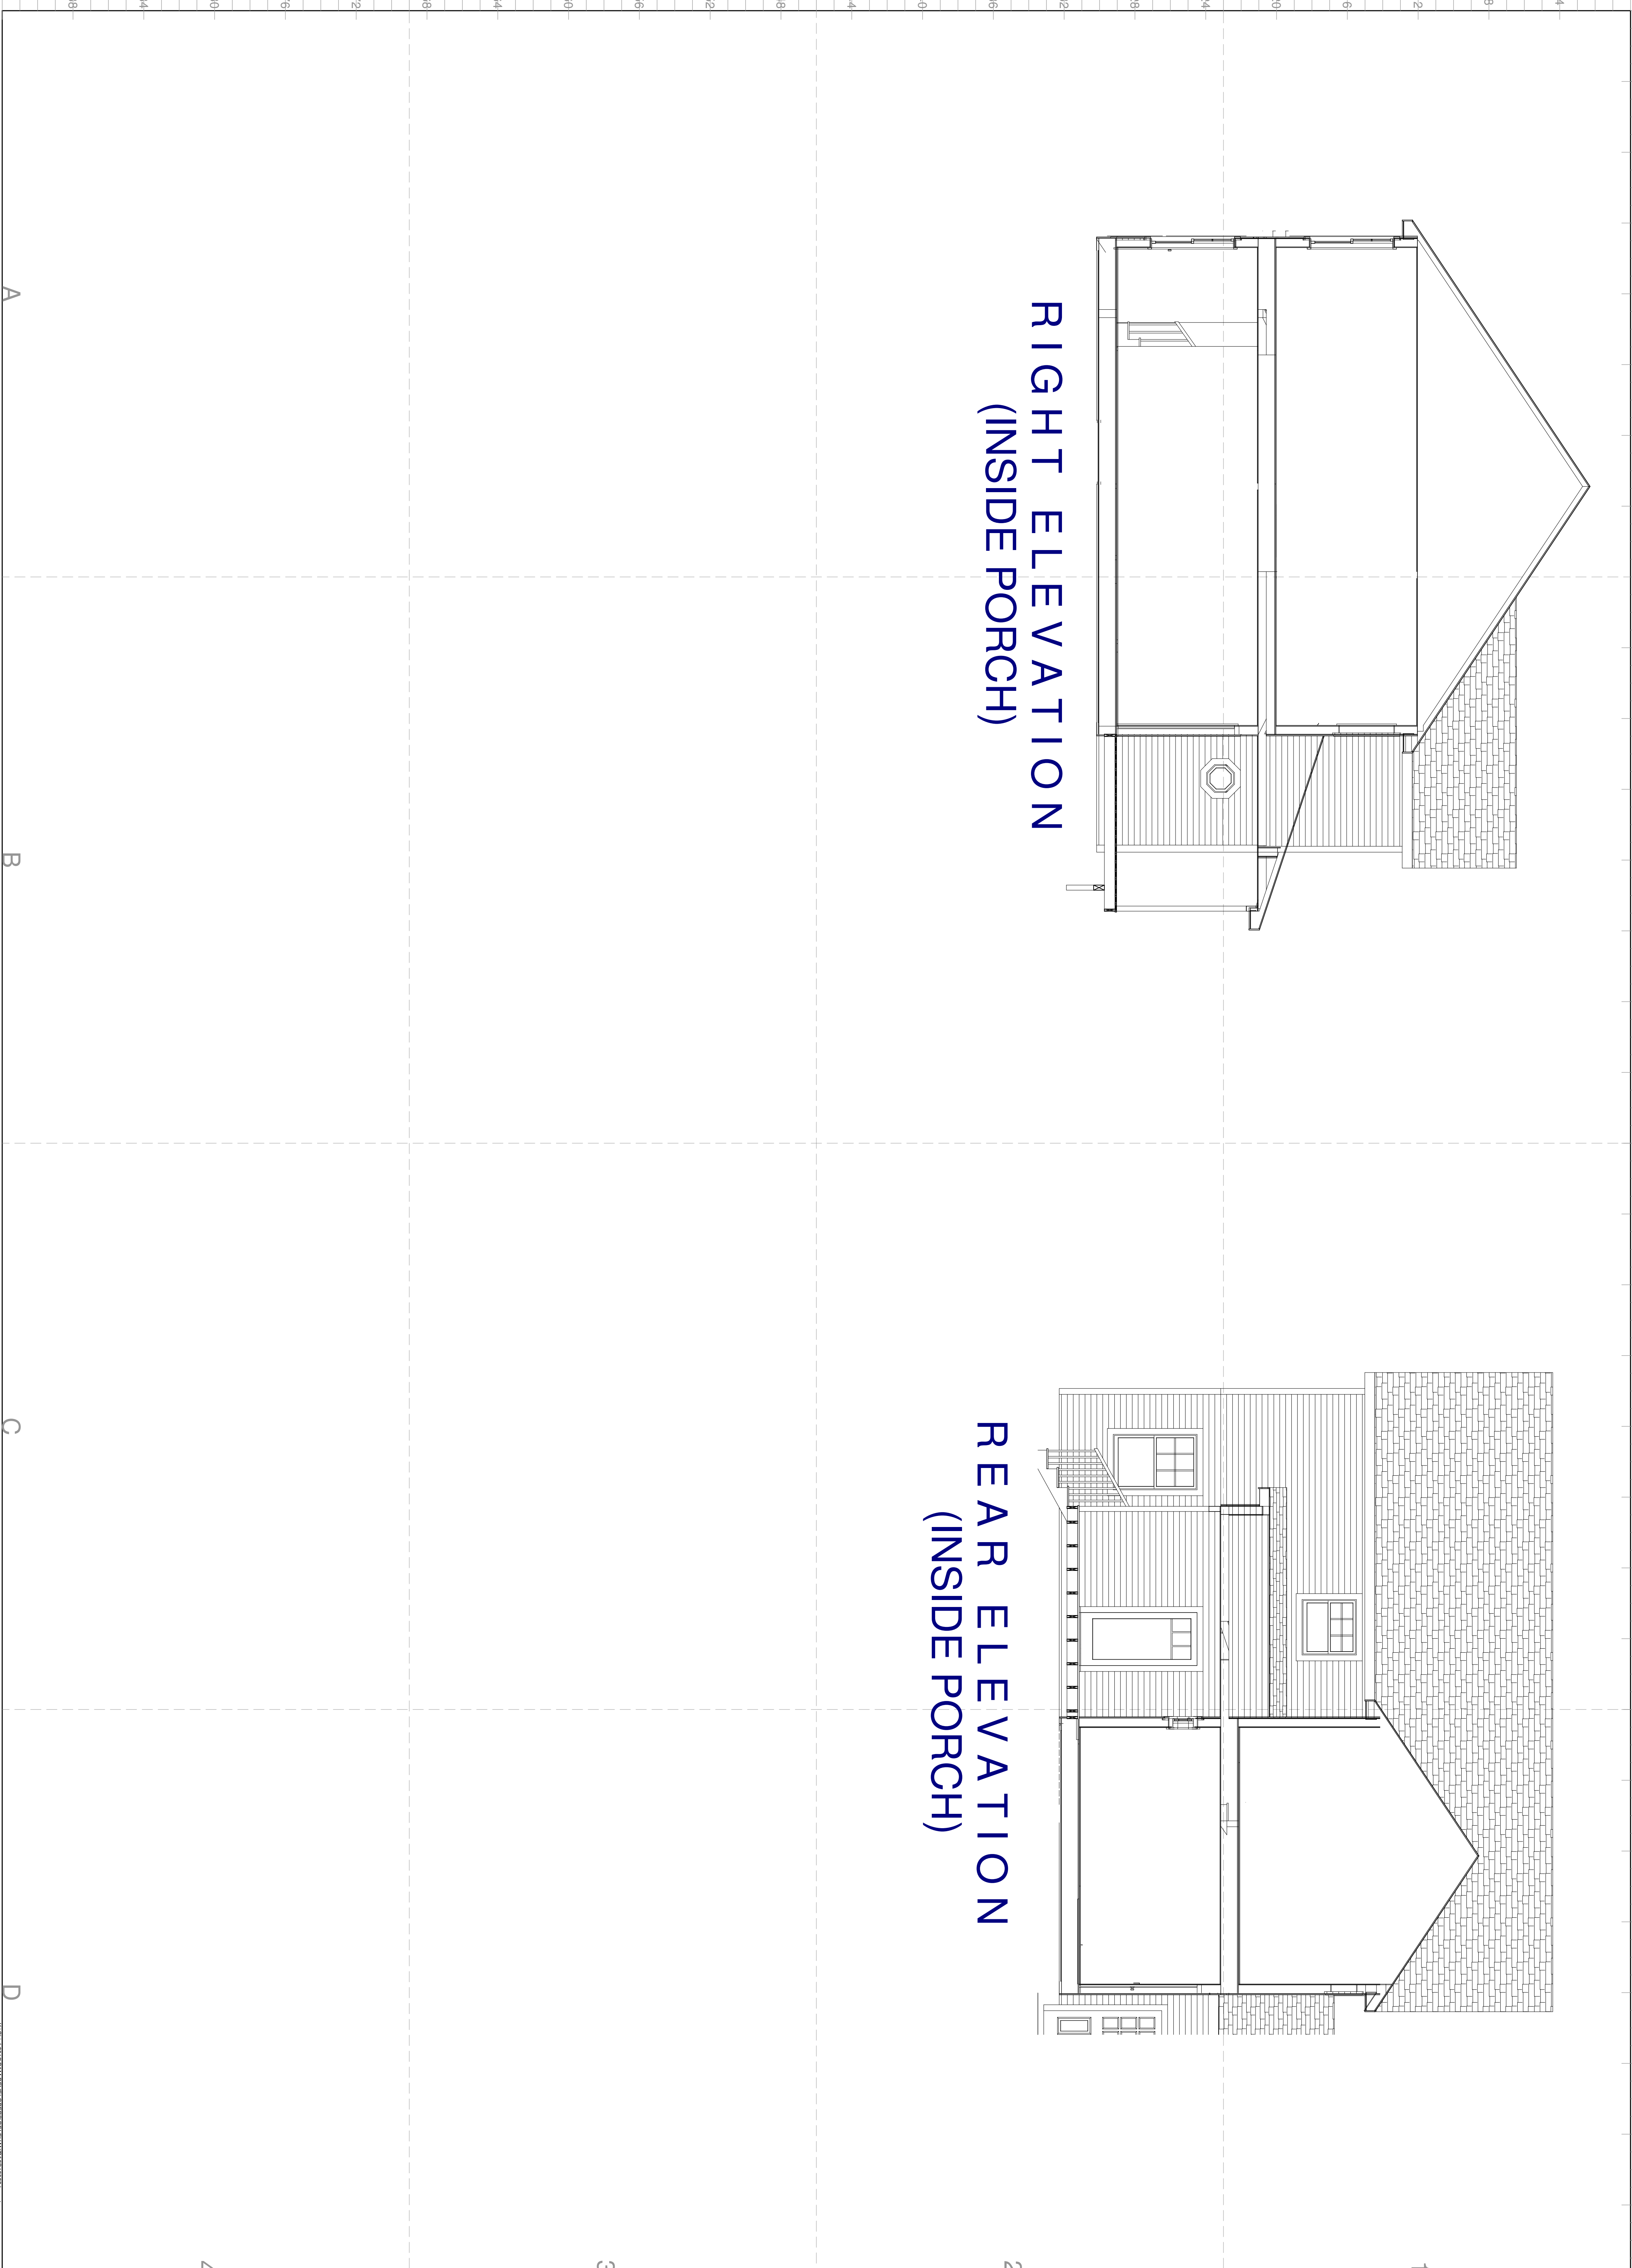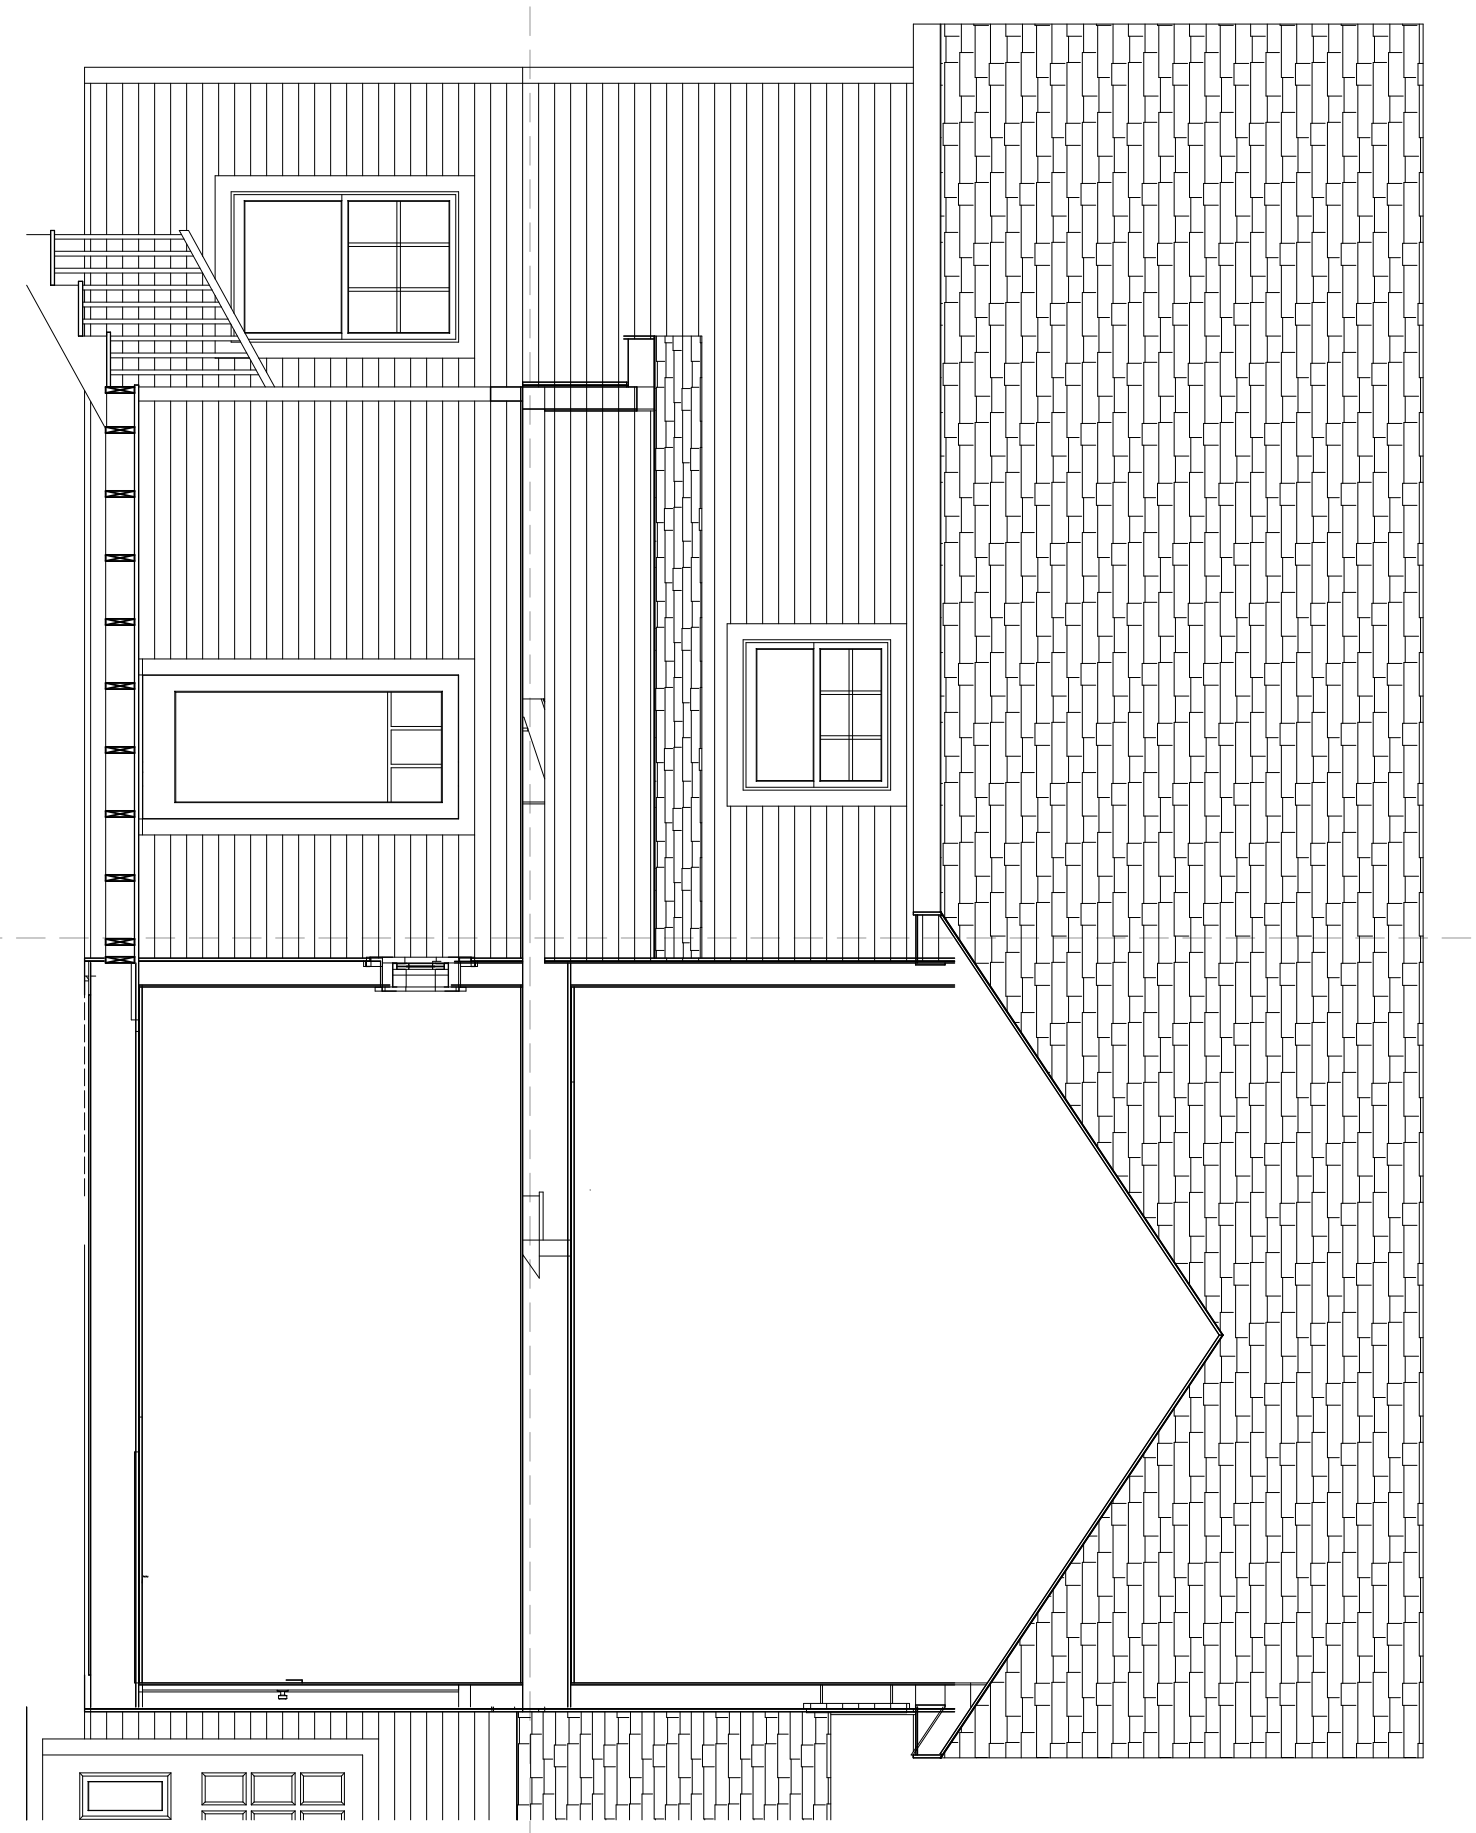

**B&M DEVELOPERS
DELEHANTY**

**34 x 38
2 STORY
w/GARAGE**

PREPARED BY:
ADM
SALESPERSON:
JWN

REVISIONS

PRE:	03/22/12
R1:	03/26/12
R2:	03/27/12
	04/06/12
	04/24/12
FNL:	04/25/12


DRAWING NUMBER 2S12022	
PRINT DATE 5/11/2012	BRANCH STORE AUB
DRAWING SCALE 1/4" = 1'0"	PAGE # 5 of 8

HOME PLANNING CENTER
Drafting & Estimating
Hammond Lumber Company

DISCLAIMER
DRAWINGS ARE PROVIDED BY HAMMOND LUMBER COMPANY AS A SERVICE TO ITS CUSTOMERS AND ARE INTENDED FOR INFORMATIONAL AND ILLUSTRATIVE PURPOSES ONLY. THE INFORMATION PRESENTED IN THESE DRAWINGS IS NOT PREPARED OR REVIEWED BY A REGISTERED ARCHITECT AND SHOULD NOT BE USED AS A BASIS FOR CONSTRUCTION. HAMMOND LUMBER COMPANY SUGGESTS THAT ITS CUSTOMERS SEEK THE SERVICES OF A REGISTERED ARCHITECT TO OBTAIN TECHNICAL BLUEPRINTS IF THE CUSTOMER DESIRES TO PROCEED FURTHER. DRAWINGS ARE NOT TO BE USED AS A BASIS FOR CONSTRUCTION AND HAMMOND LUMBER COMPANY DISCLAIMS ANY RESPONSIBILITY IF THEY ARE SO USED.

12 LOCATIONS TO SERVE YOU BETTER
www.hammondlumber.com


- | | | | | | | | | | | | |
|---|---|---|---|---|--|--|--|--|---|--|--|
| AUBURN
282 POLAND RD. 04210
207-784-4009
TOLL FREE 800-439-2826 | BANGOR
1087 HAMMOND ST.
207-945-9416
TOLL FREE 866-439-2264 | BELGRADE
P.O. BOX 500 04917
207-495-3303
TOLL FREE 800-439-2354 | BOOTHBAY HARBOR
276 TOWNSEND AVE
207-633-4474
TOLL FREE 1-866-HAMMOND | BRUNSWICK
20 SPRING ST.
207-729-9924
TOLL FREE 800-339-9921 | DAMARISCOTTA
511 MAIN ST.
207-563-1200
TOLL FREE 1-866-HAMMOND | FAIRFIELD
5 SUMMIT ST. 04807
207-453-7322
TOLL FREE 888-439-3247 | FARMINGTON
389 FARMINGTON FALLS RD
207-778-3518
TOLL FREE 800-439-3276 | GREENVILLE
17 MINDEN ST. 04441
207-695-4583
TOLL FREE 800-439-4785 | PEMAQUID
2089 BRISTOL ROAD
207-677-2281
TOLL FREE 1-866-HAMMOND | PORTLAND
300 RIVERSIDE ST. 04103
207-771-8880
TOLL FREE 888-439-7853 | SKOWHEGAN
34 PENNELL ST. 04978
207-474-8122
TOLL FREE 800-439-7569 |
|---|---|---|---|---|--|--|--|--|---|--|--|

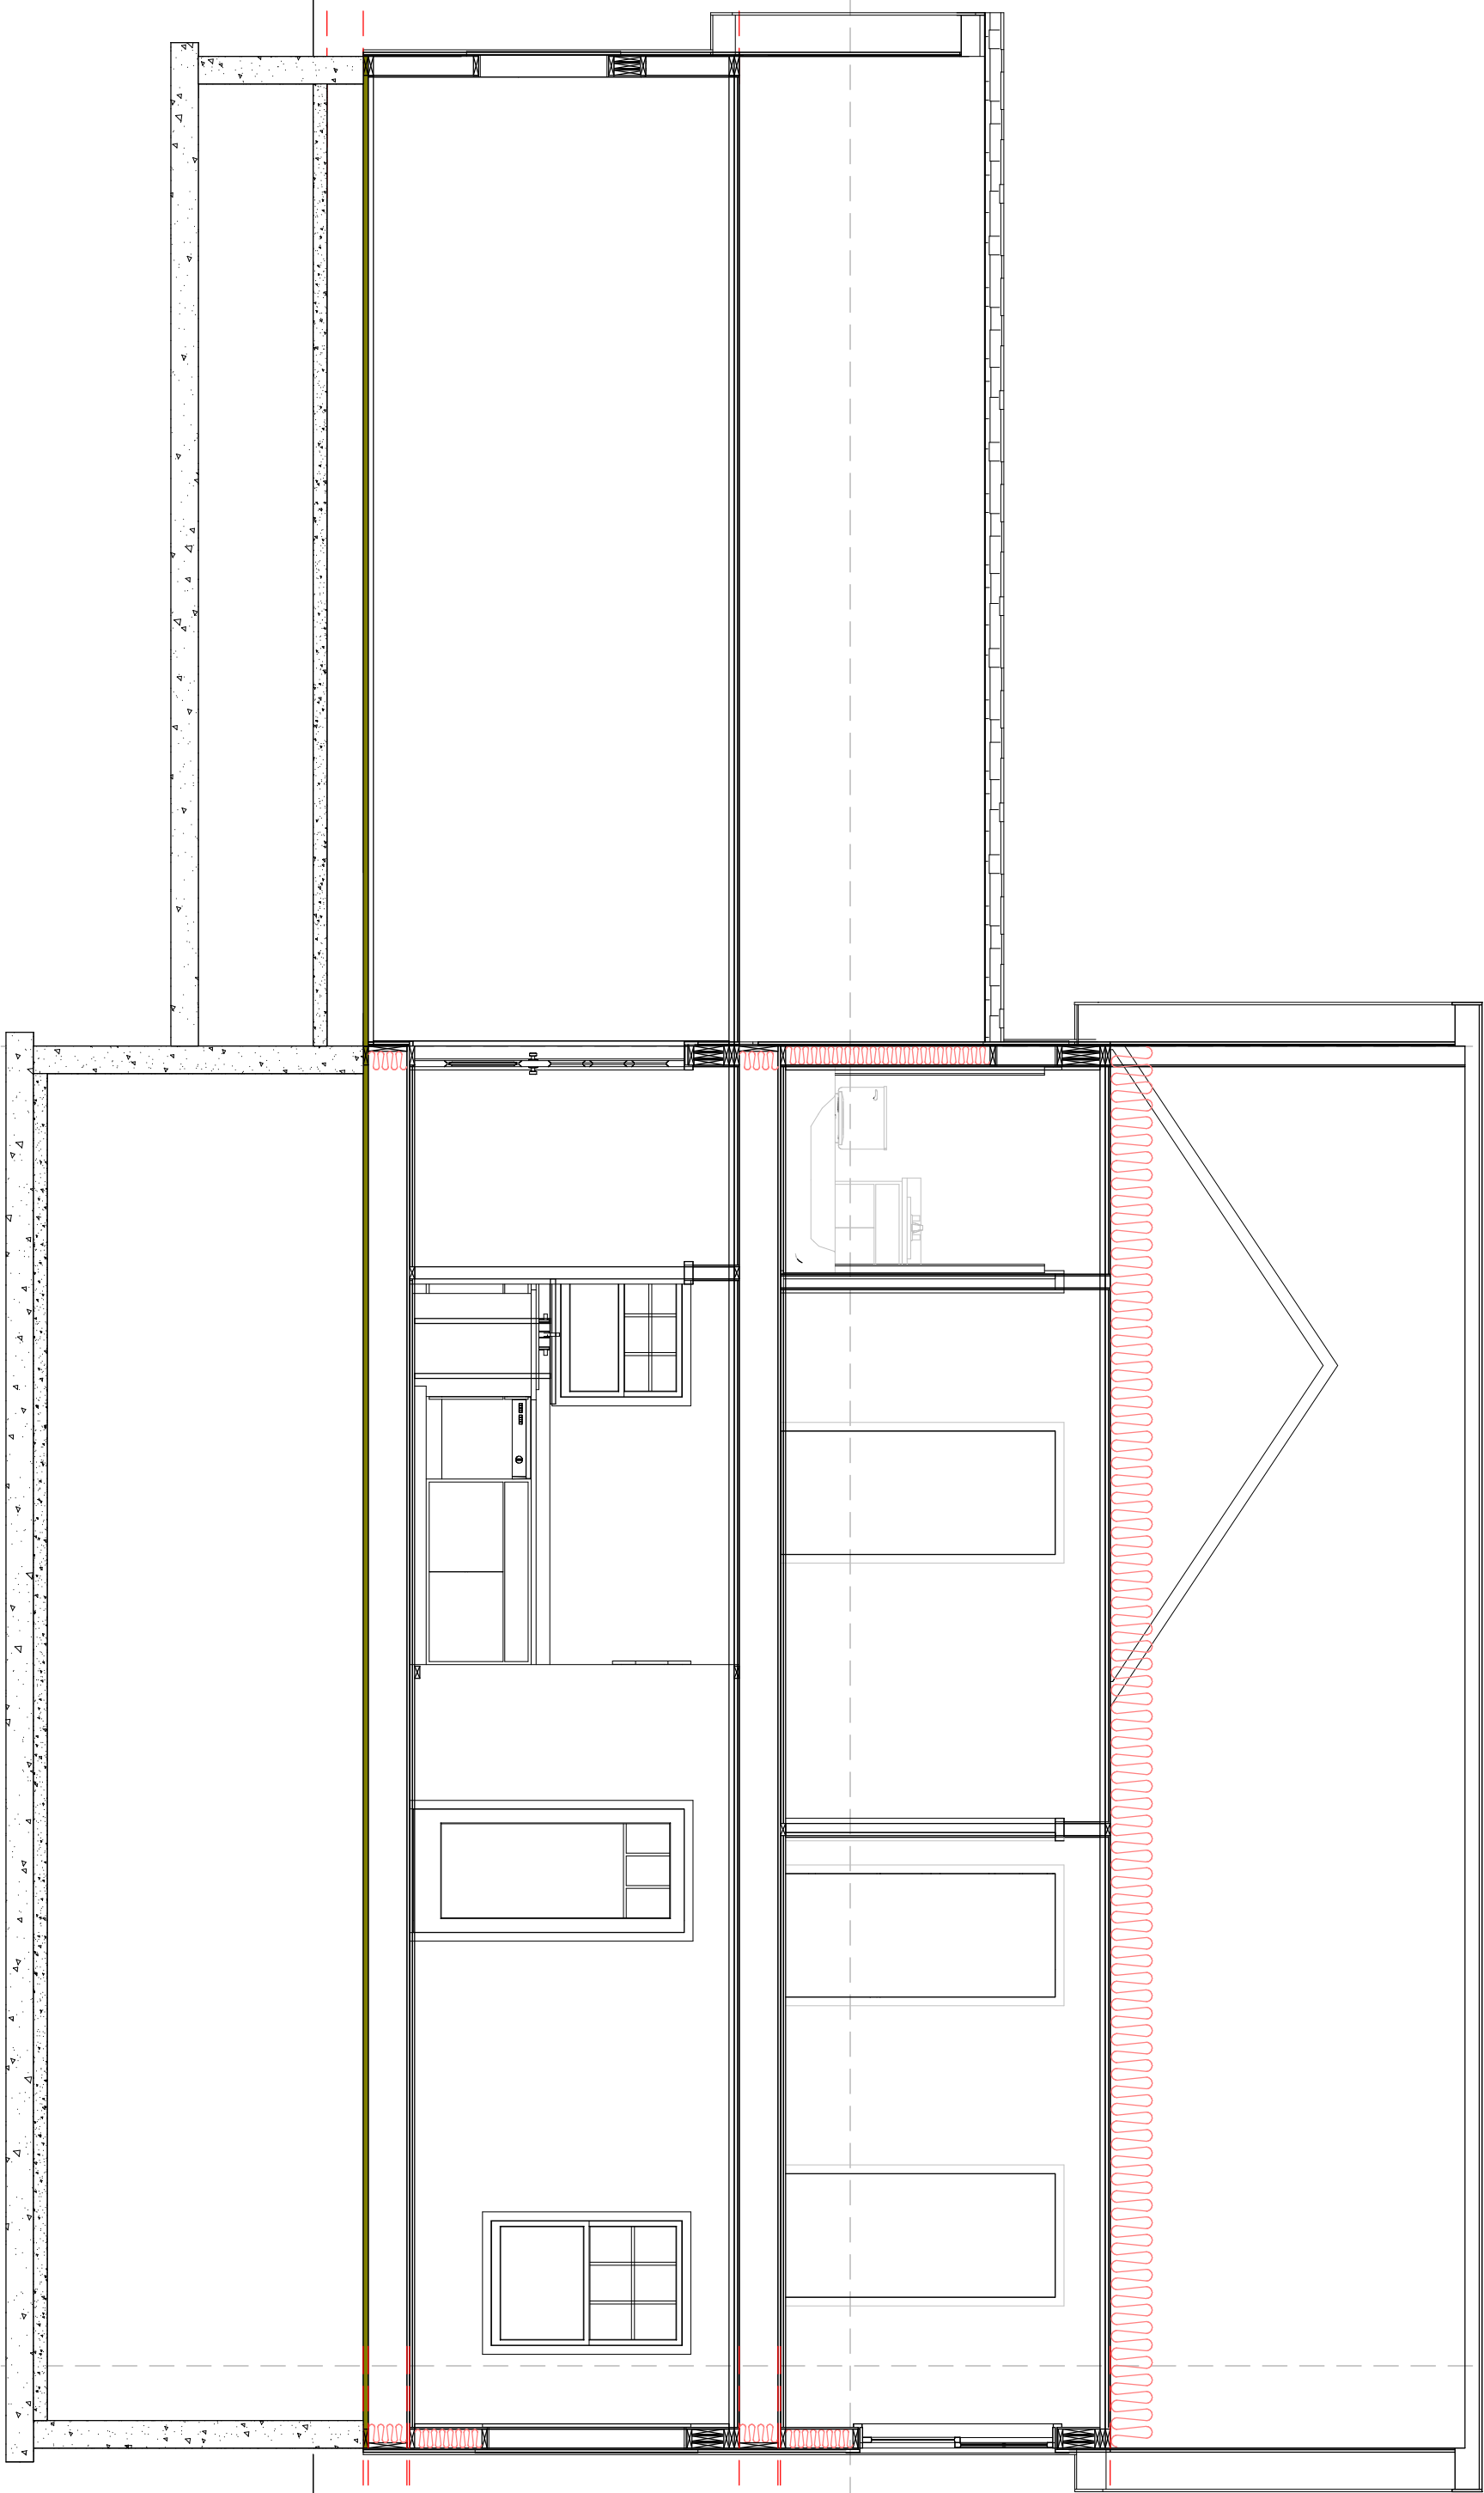

SECTION A1

TYPICAL - NOT TO SCALE

*HOMEOWNER/CONTRACTOR TO SPECIFY VALUES FOR EACH OF THE CALLOUTS. SOME CALLOUTS MAY NOT BE APPLICABLE.
 HAMMOND LUMBER COMPANY HAS SUPPLIED THIS DRAWING FOR ILLUSTRATIVE AND INFORMATIONAL PURPOSES ONLY. HAMMOND LUMBER COMPANY IS NOT RESPONSIBLE FOR THE ACCURACY OF THE INFORMATION PROVIDED IN THIS DRAWING. HAMMOND LUMBER COMPANY'S LIABILITY IS LIMITED TO THE SALE OF LUMBER AND LUMBER PRODUCTS. HAMMOND LUMBER COMPANY'S LIABILITY DOES NOT EXTEND TO ANY OTHER PRODUCTS OR SERVICES. 

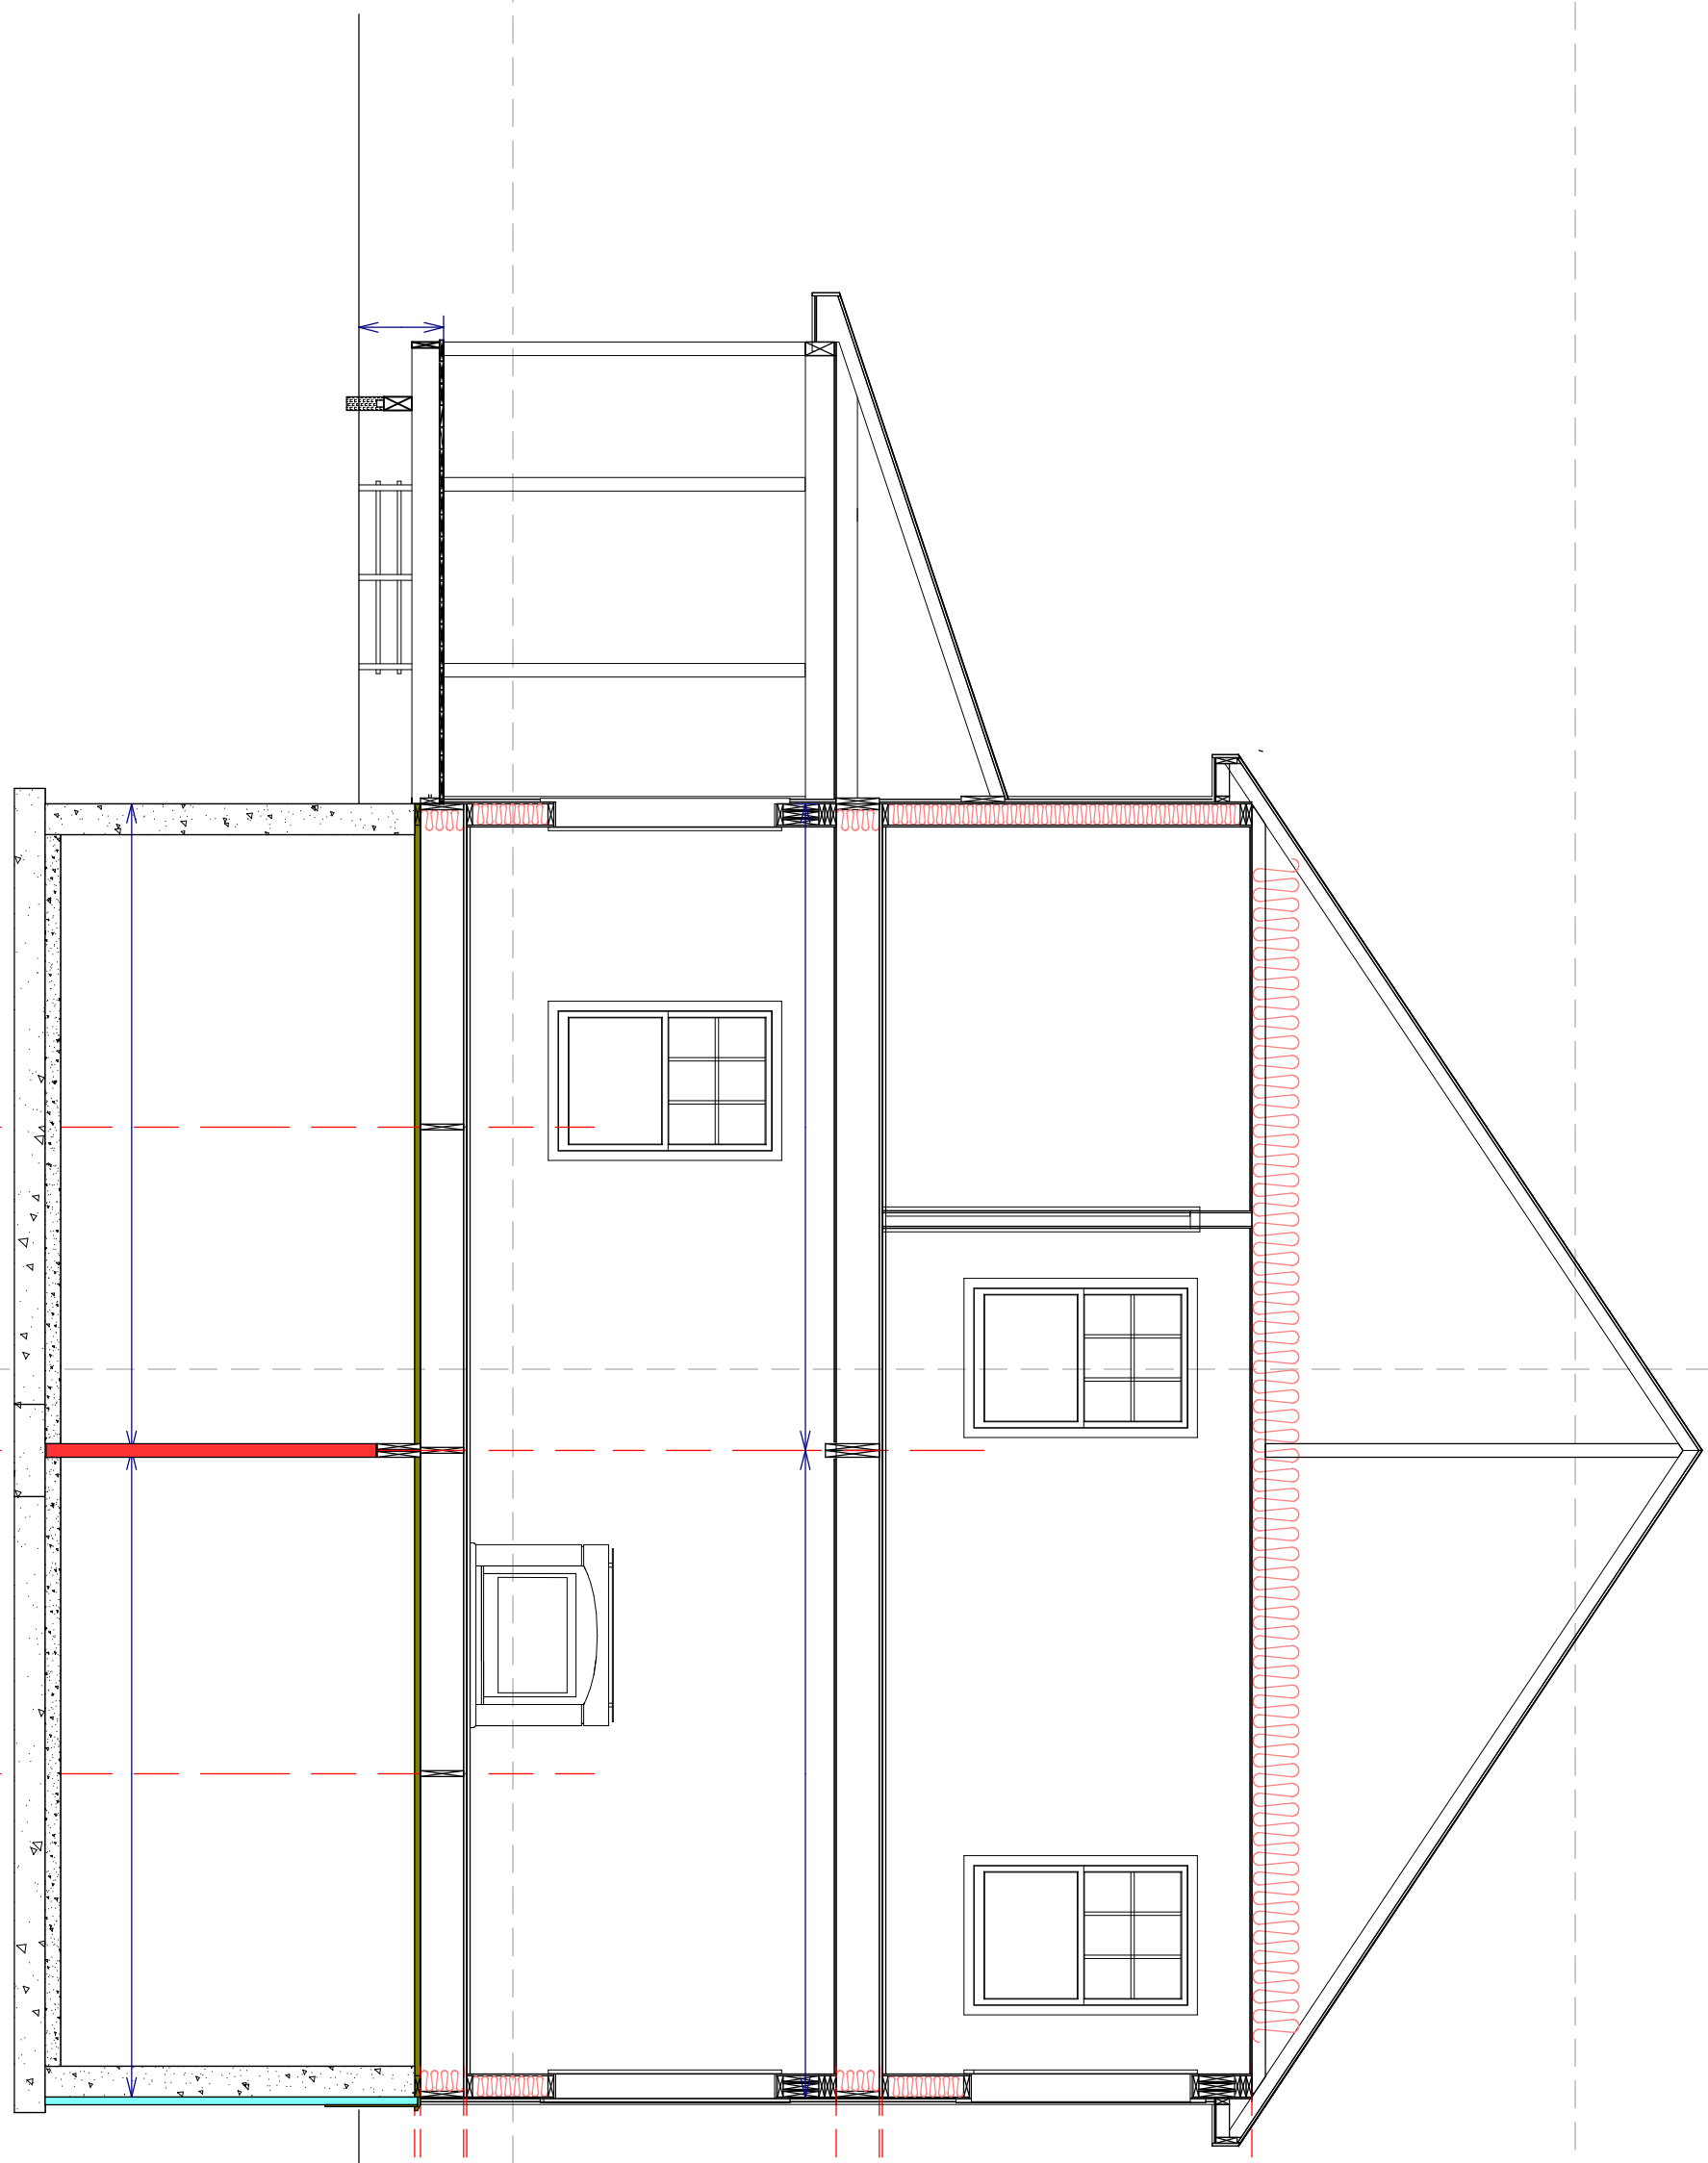

SECTION A2

TYPICAL - NOT TO SCALE

*HOMEOWNER/CONTRACTOR TO SPECIFY VALUES FOR EACH OF THE CALLOUTS. SOME CALLOUTS MAY NOT BE APPLICABLE.
 HAMMOND LUMBER COMPANY HAS SUPPLIED THIS DRAWING FOR ILLUSTRATIVE AND INFORMATIONAL PURPOSES ONLY. HAMMOND LUMBER COMPANY IS NOT RESPONSIBLE FOR THE ACCURACY OF THE INFORMATION PROVIDED IN THIS DRAWING. HAMMOND LUMBER COMPANY'S LIABILITY IS LIMITED TO THE SALE OF LUMBER AND LUMBER PRODUCTS. HAMMOND LUMBER COMPANY'S LIABILITY DOES NOT EXTEND TO ANY OTHER PRODUCTS OR SERVICES. HAMMOND LUMBER COMPANY'S LIABILITY IS LIMITED TO THE SALE OF LUMBER AND LUMBER PRODUCTS. HAMMOND LUMBER COMPANY'S LIABILITY DOES NOT EXTEND TO ANY OTHER PRODUCTS OR SERVICES.



**B&M DEVELOPERS
DELEHANTY**

**34 x 38
2 STORY
w/GARAGE**

PREPARED BY:
ADM
SALESPERSON:
JWN

REVISIONS


PRE:	03/22/12
R1:	03/26/12
R2:	03/27/12
	04/06/12
	04/24/12
FNL:	04/25/12

DRAWING NUMBER 2S12022	
PRINT DATE 5/11/2012	BRANCH STORE AUB
DRAWING SCALE 1/4" = 1'0"	PAGE # 6 of 8


HOME PLANNING CENTER
Drafting & Estimating
Hammond Lumber Company

DISCLAIMER
DRAWINGS ARE PROVIDED BY HAMMOND LUMBER COMPANY AS A SERVICE TO ITS CUSTOMERS AND ARE INTENDED FOR INFORMATIONAL AND ILLUSTRATIVE PURPOSES ONLY. THE INFORMATION PRESENTED IN THESE DRAWINGS IS NOT PREPARED OR REVIEWED BY A REGISTERED ARCHITECT AND SHOULD NOT BE USED AS A BASIS FOR CONSTRUCTION. HAMMOND LUMBER COMPANY SUGGESTS THAT ITS CUSTOMERS SEEK THE SERVICES OF A REGISTERED ARCHITECT TO OBTAIN TECHNICAL BLUEPRINTS IF THE CUSTOMER DESIRES TO PROCEED FURTHER. DRAWINGS ARE NOT TO BE USED AS A BASIS FOR CONSTRUCTION AND HAMMOND LUMBER COMPANY DISCLAIMS ANY RESPONSIBILITY IF THEY ARE SO USED.


- 12 LOCATIONS TO SERVE YOU BETTER
- AUBURN**: 282 POLAND RD. 04210, 207-784-4009, TOLL FREE 800-439-2826
 - BANGOR**: 1087 HAMMOND ST. 207-945-9416, TOLL FREE 866-439-2264
 - BELGRADE**: P.O. BOX 500 04917, 207-495-3303, TOLL FREE 800-439-2354
 - BOOTHBAY HARBOR**: 276 TOWNSEND AVE. 207-633-4474, TOLL FREE 1-866-HAMMOND
 - BRUNSWICK**: 20 SPRING ST. 207-729-9924, TOLL FREE 800-339-9921
 - DAMARISCOTTA**: 511 MAIN ST. 207-963-1200, TOLL FREE 1-866-HAMMOND
 - FAIRFIELD**: 5 SUMMIT ST. 04807, 207-453-7322, TOLL FREE 888-439-3247
 - FARMINGTON**: 389 FARMINGTON FALLS RD. 207-778-3518, TOLL FREE 800-439-3276
 - GREENVILLE**: 17 MINDEN ST. 04441, 207-695-4583, TOLL FREE 800-439-4785
 - PEMAQUID**: 2089 BRISTOL ROAD. 207-677-2281, TOLL FREE 1-866-HAMMOND
 - PORTLAND**: 300 RIVERSIDE ST. 04103, 207-771-8880, TOLL FREE 888-439-7853
 - SKOWHEGAN**: 34 PENNELL ST. 04978, 207-474-8122, TOLL FREE 800-439-7569

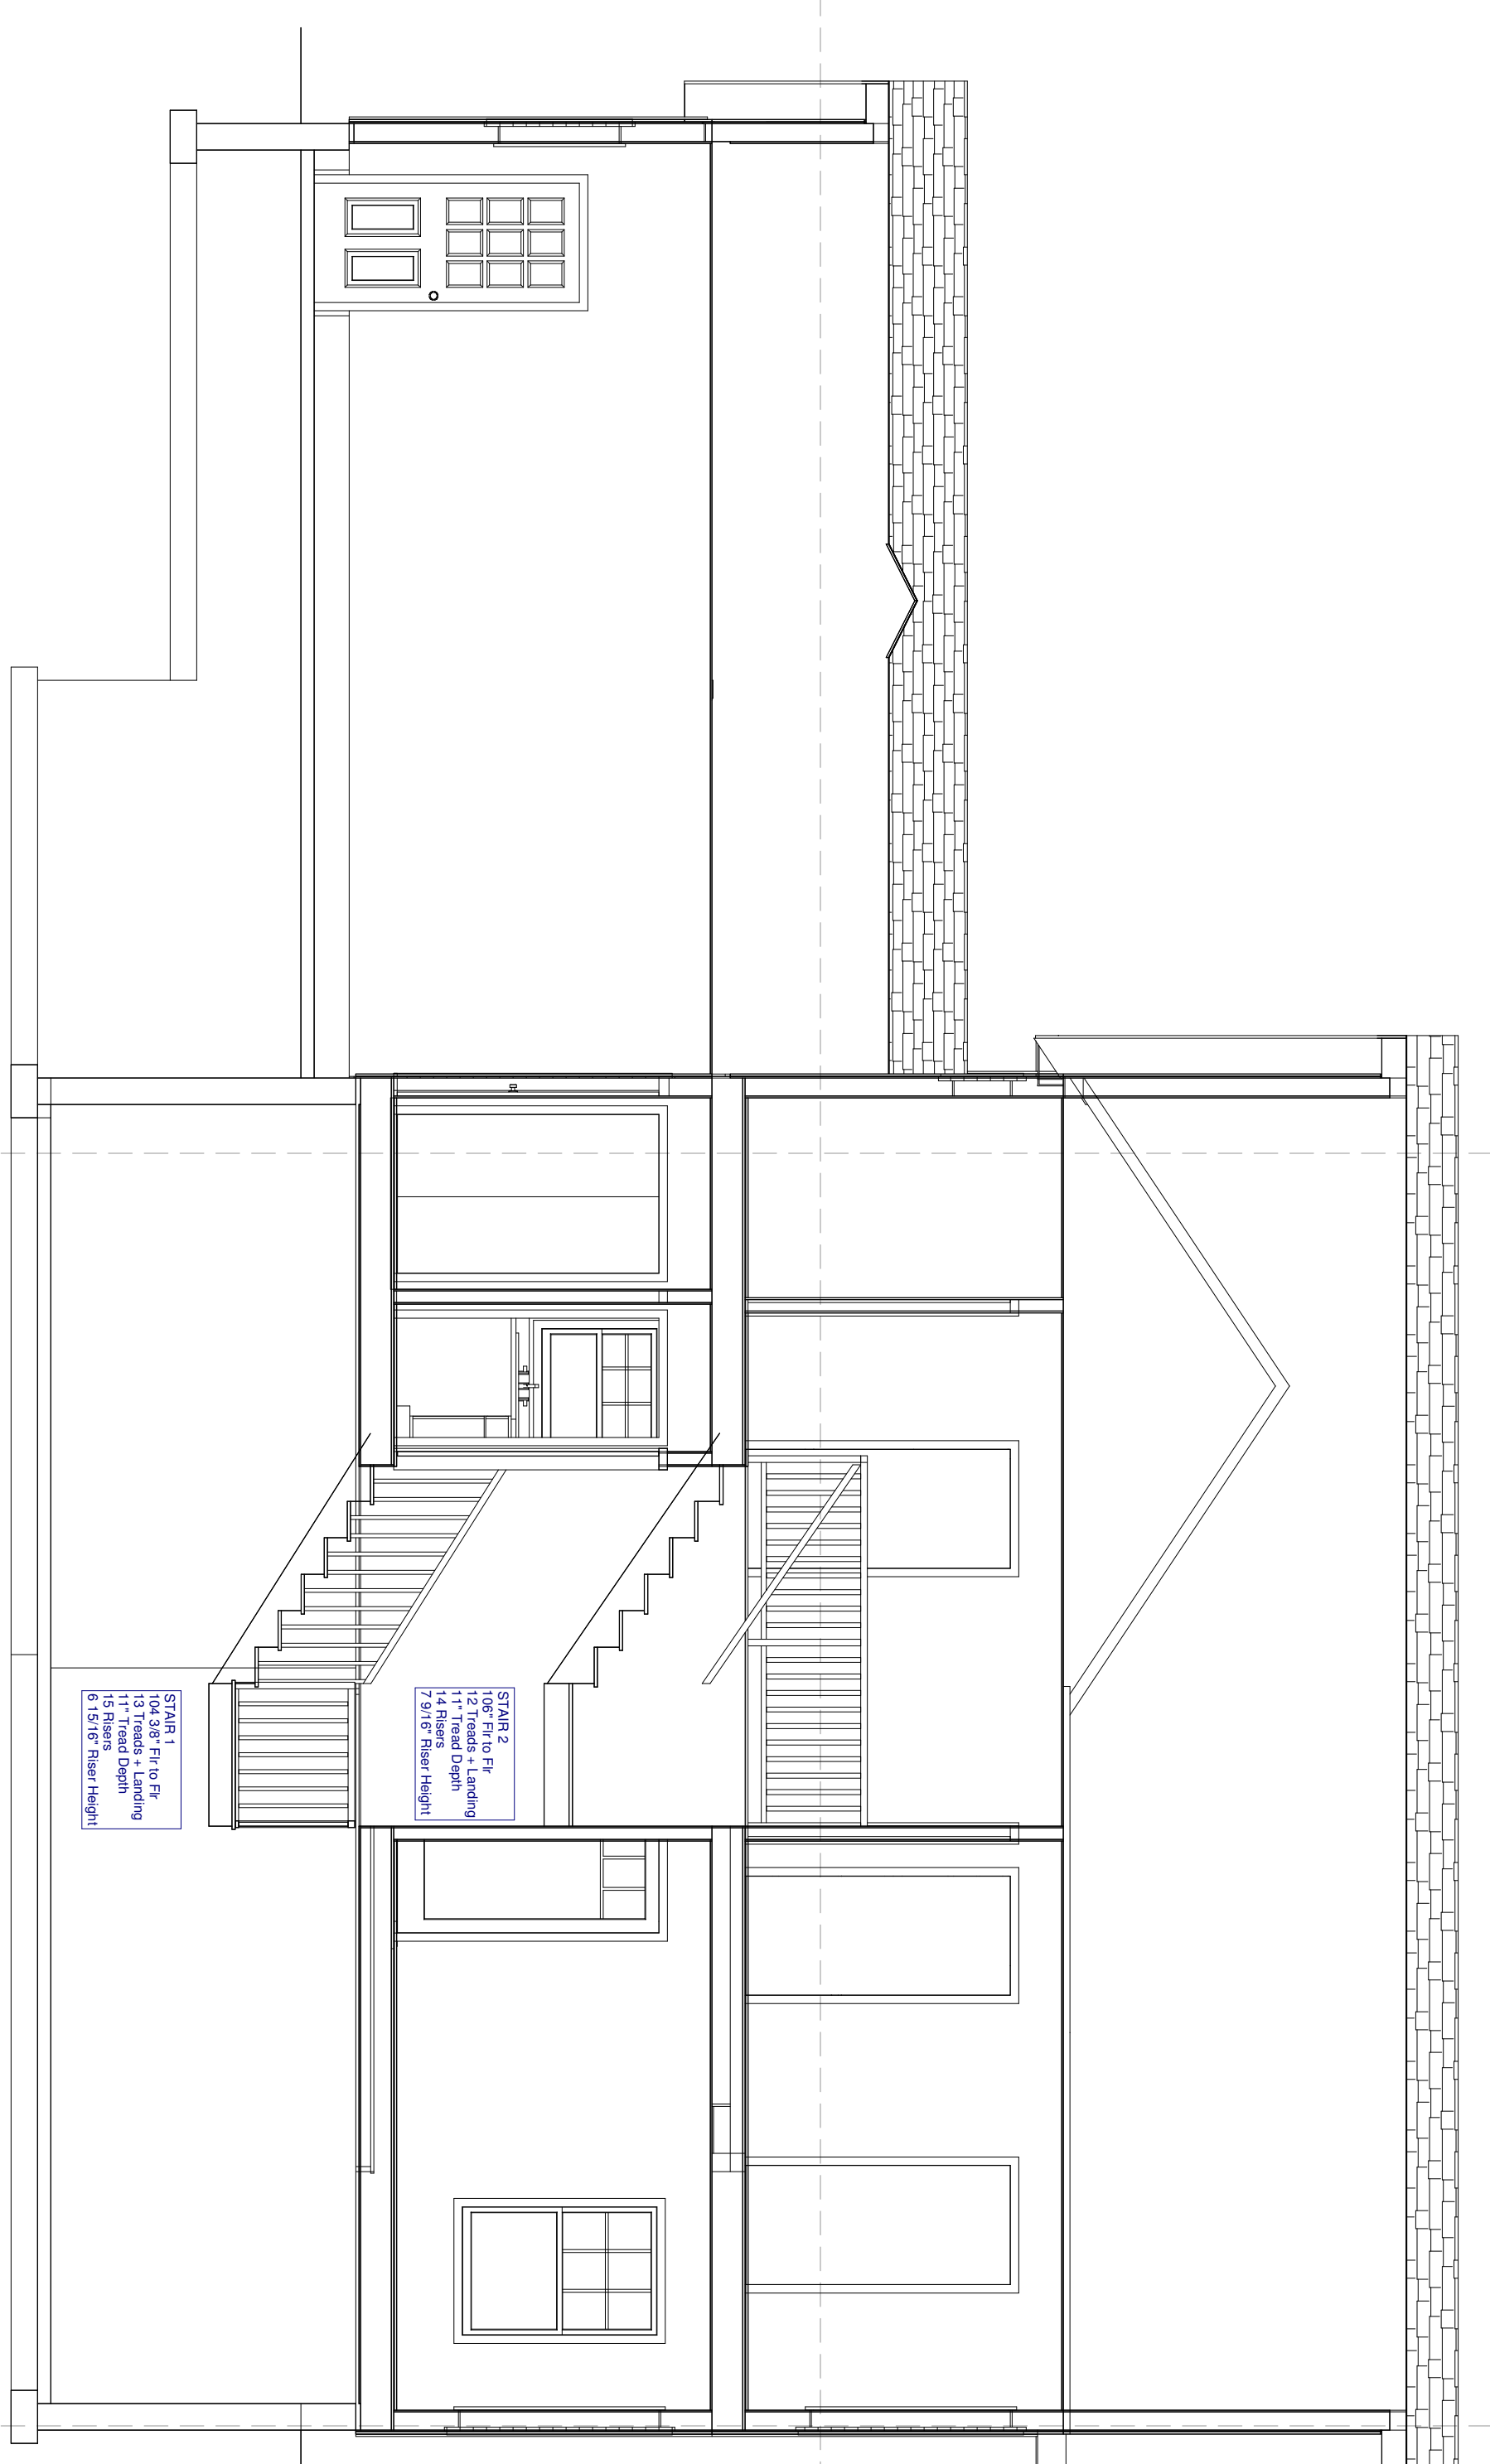


SECTION A3

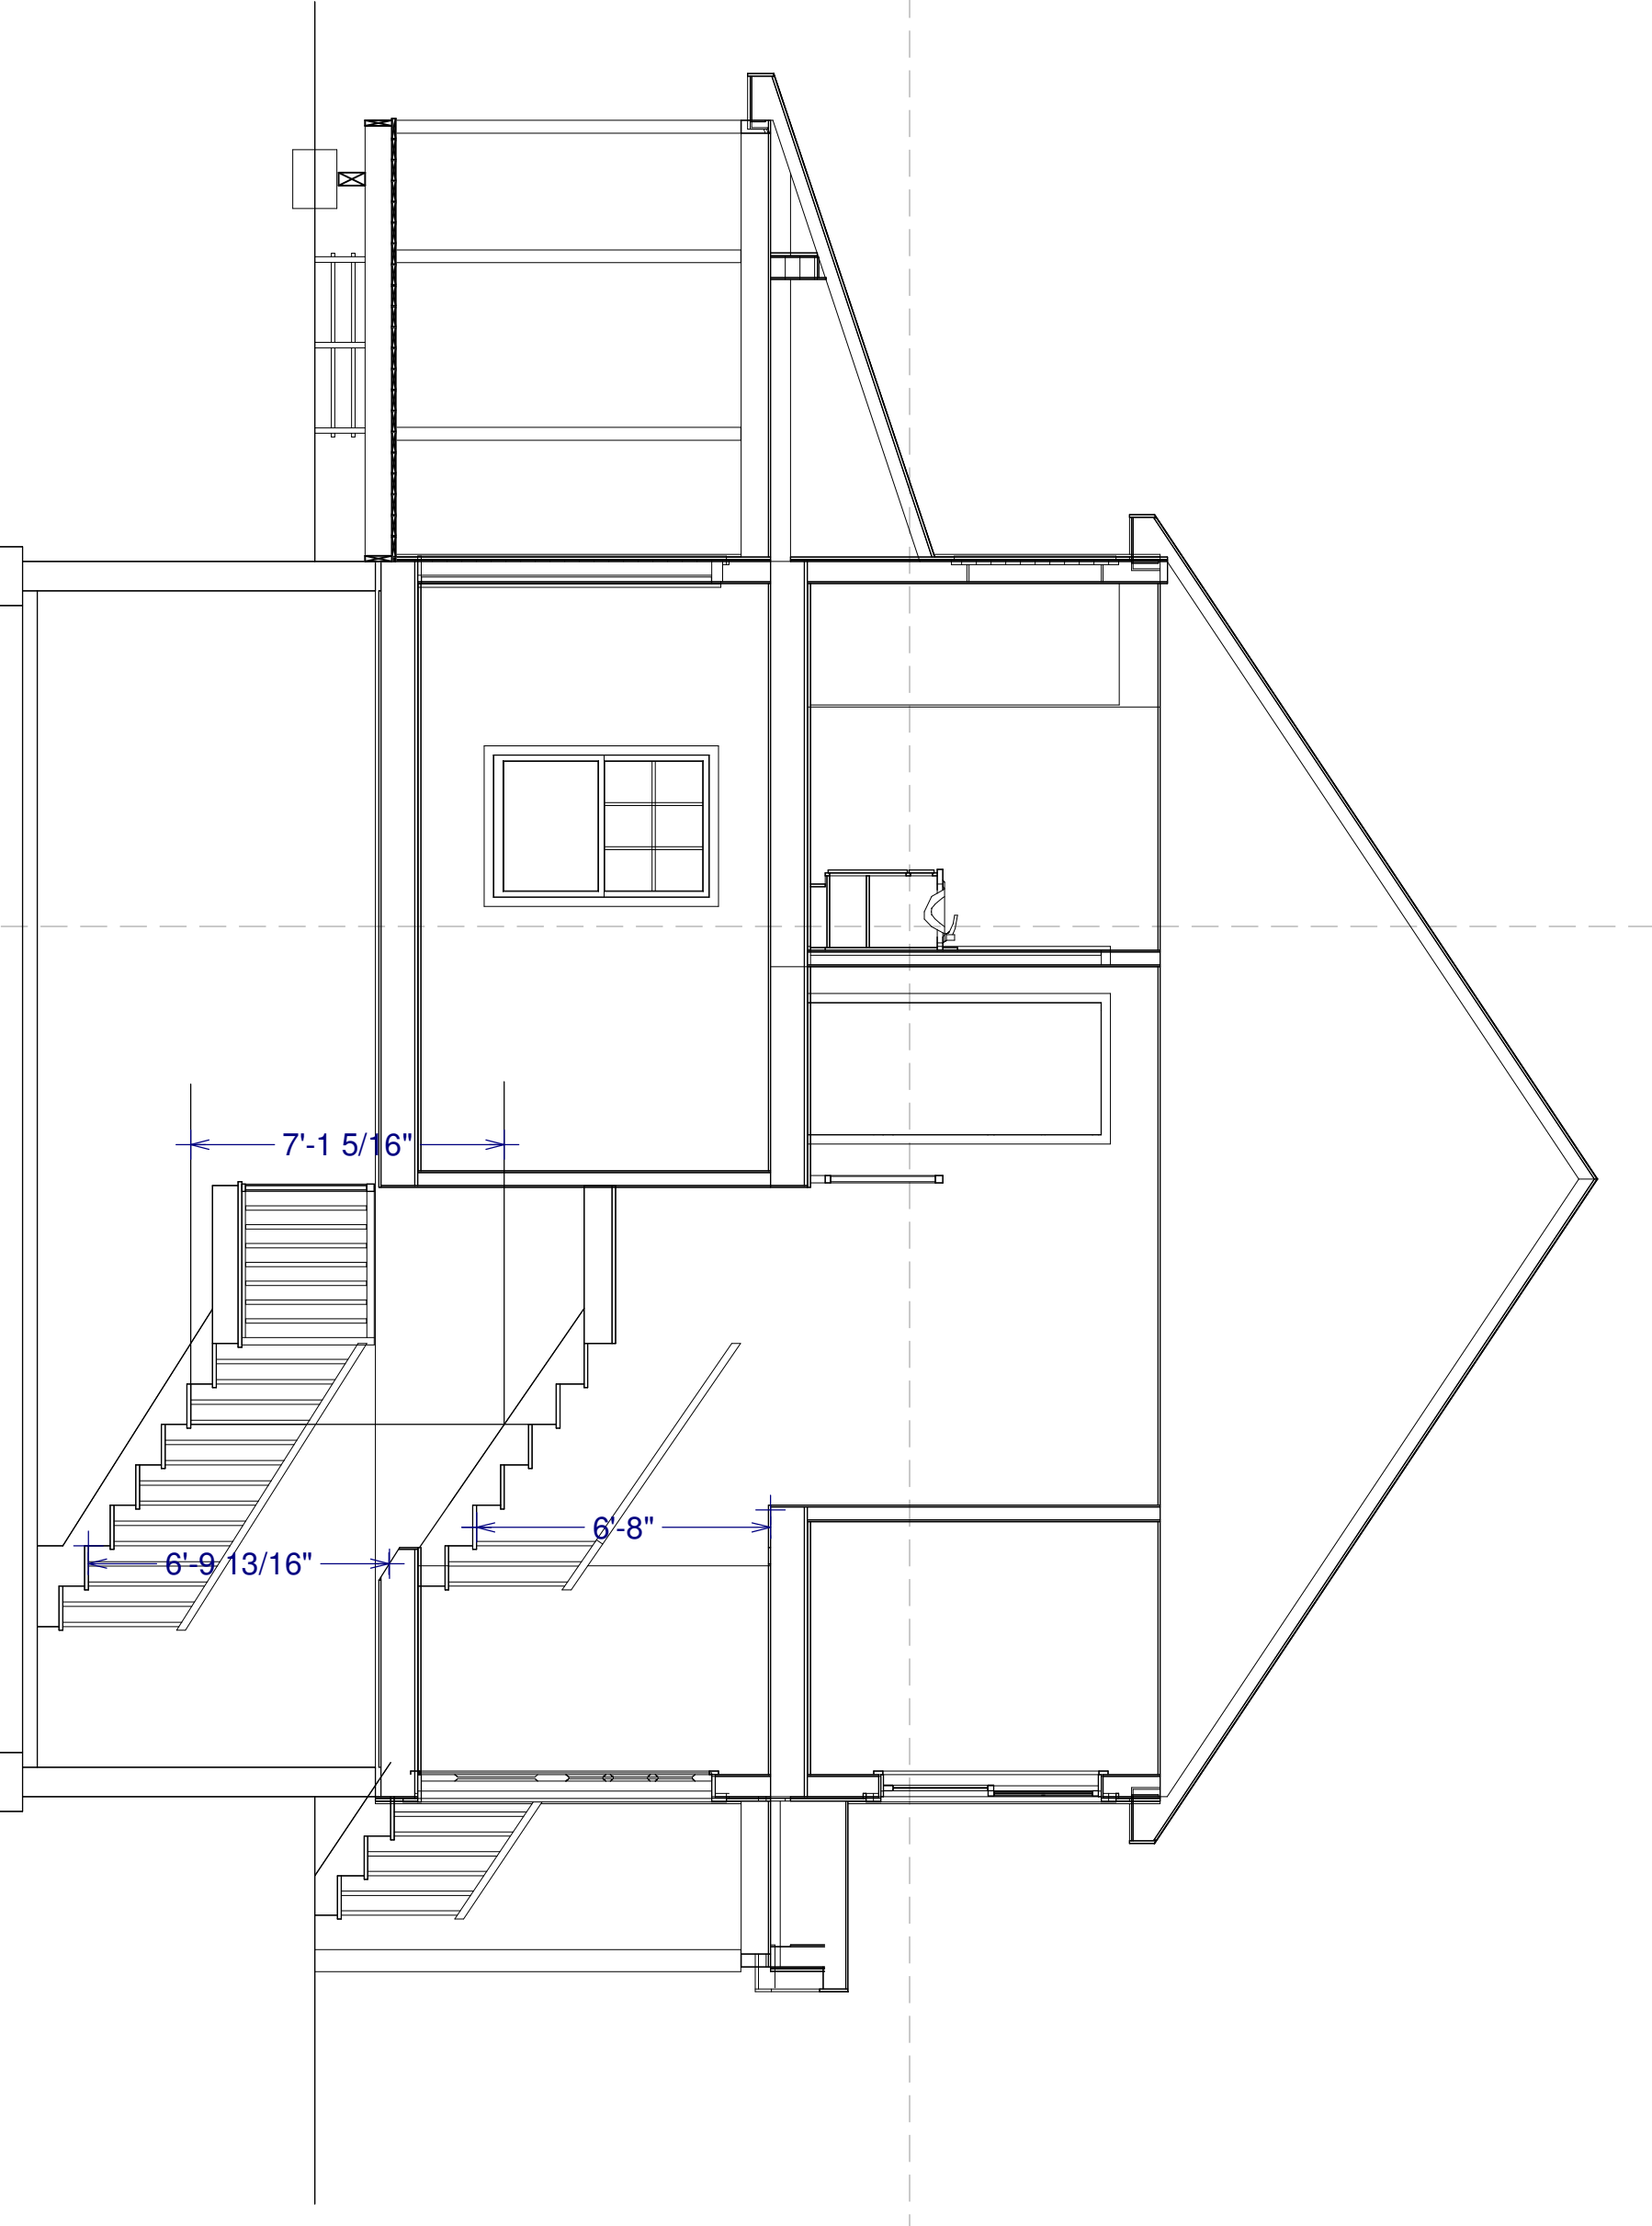

SECTION A4

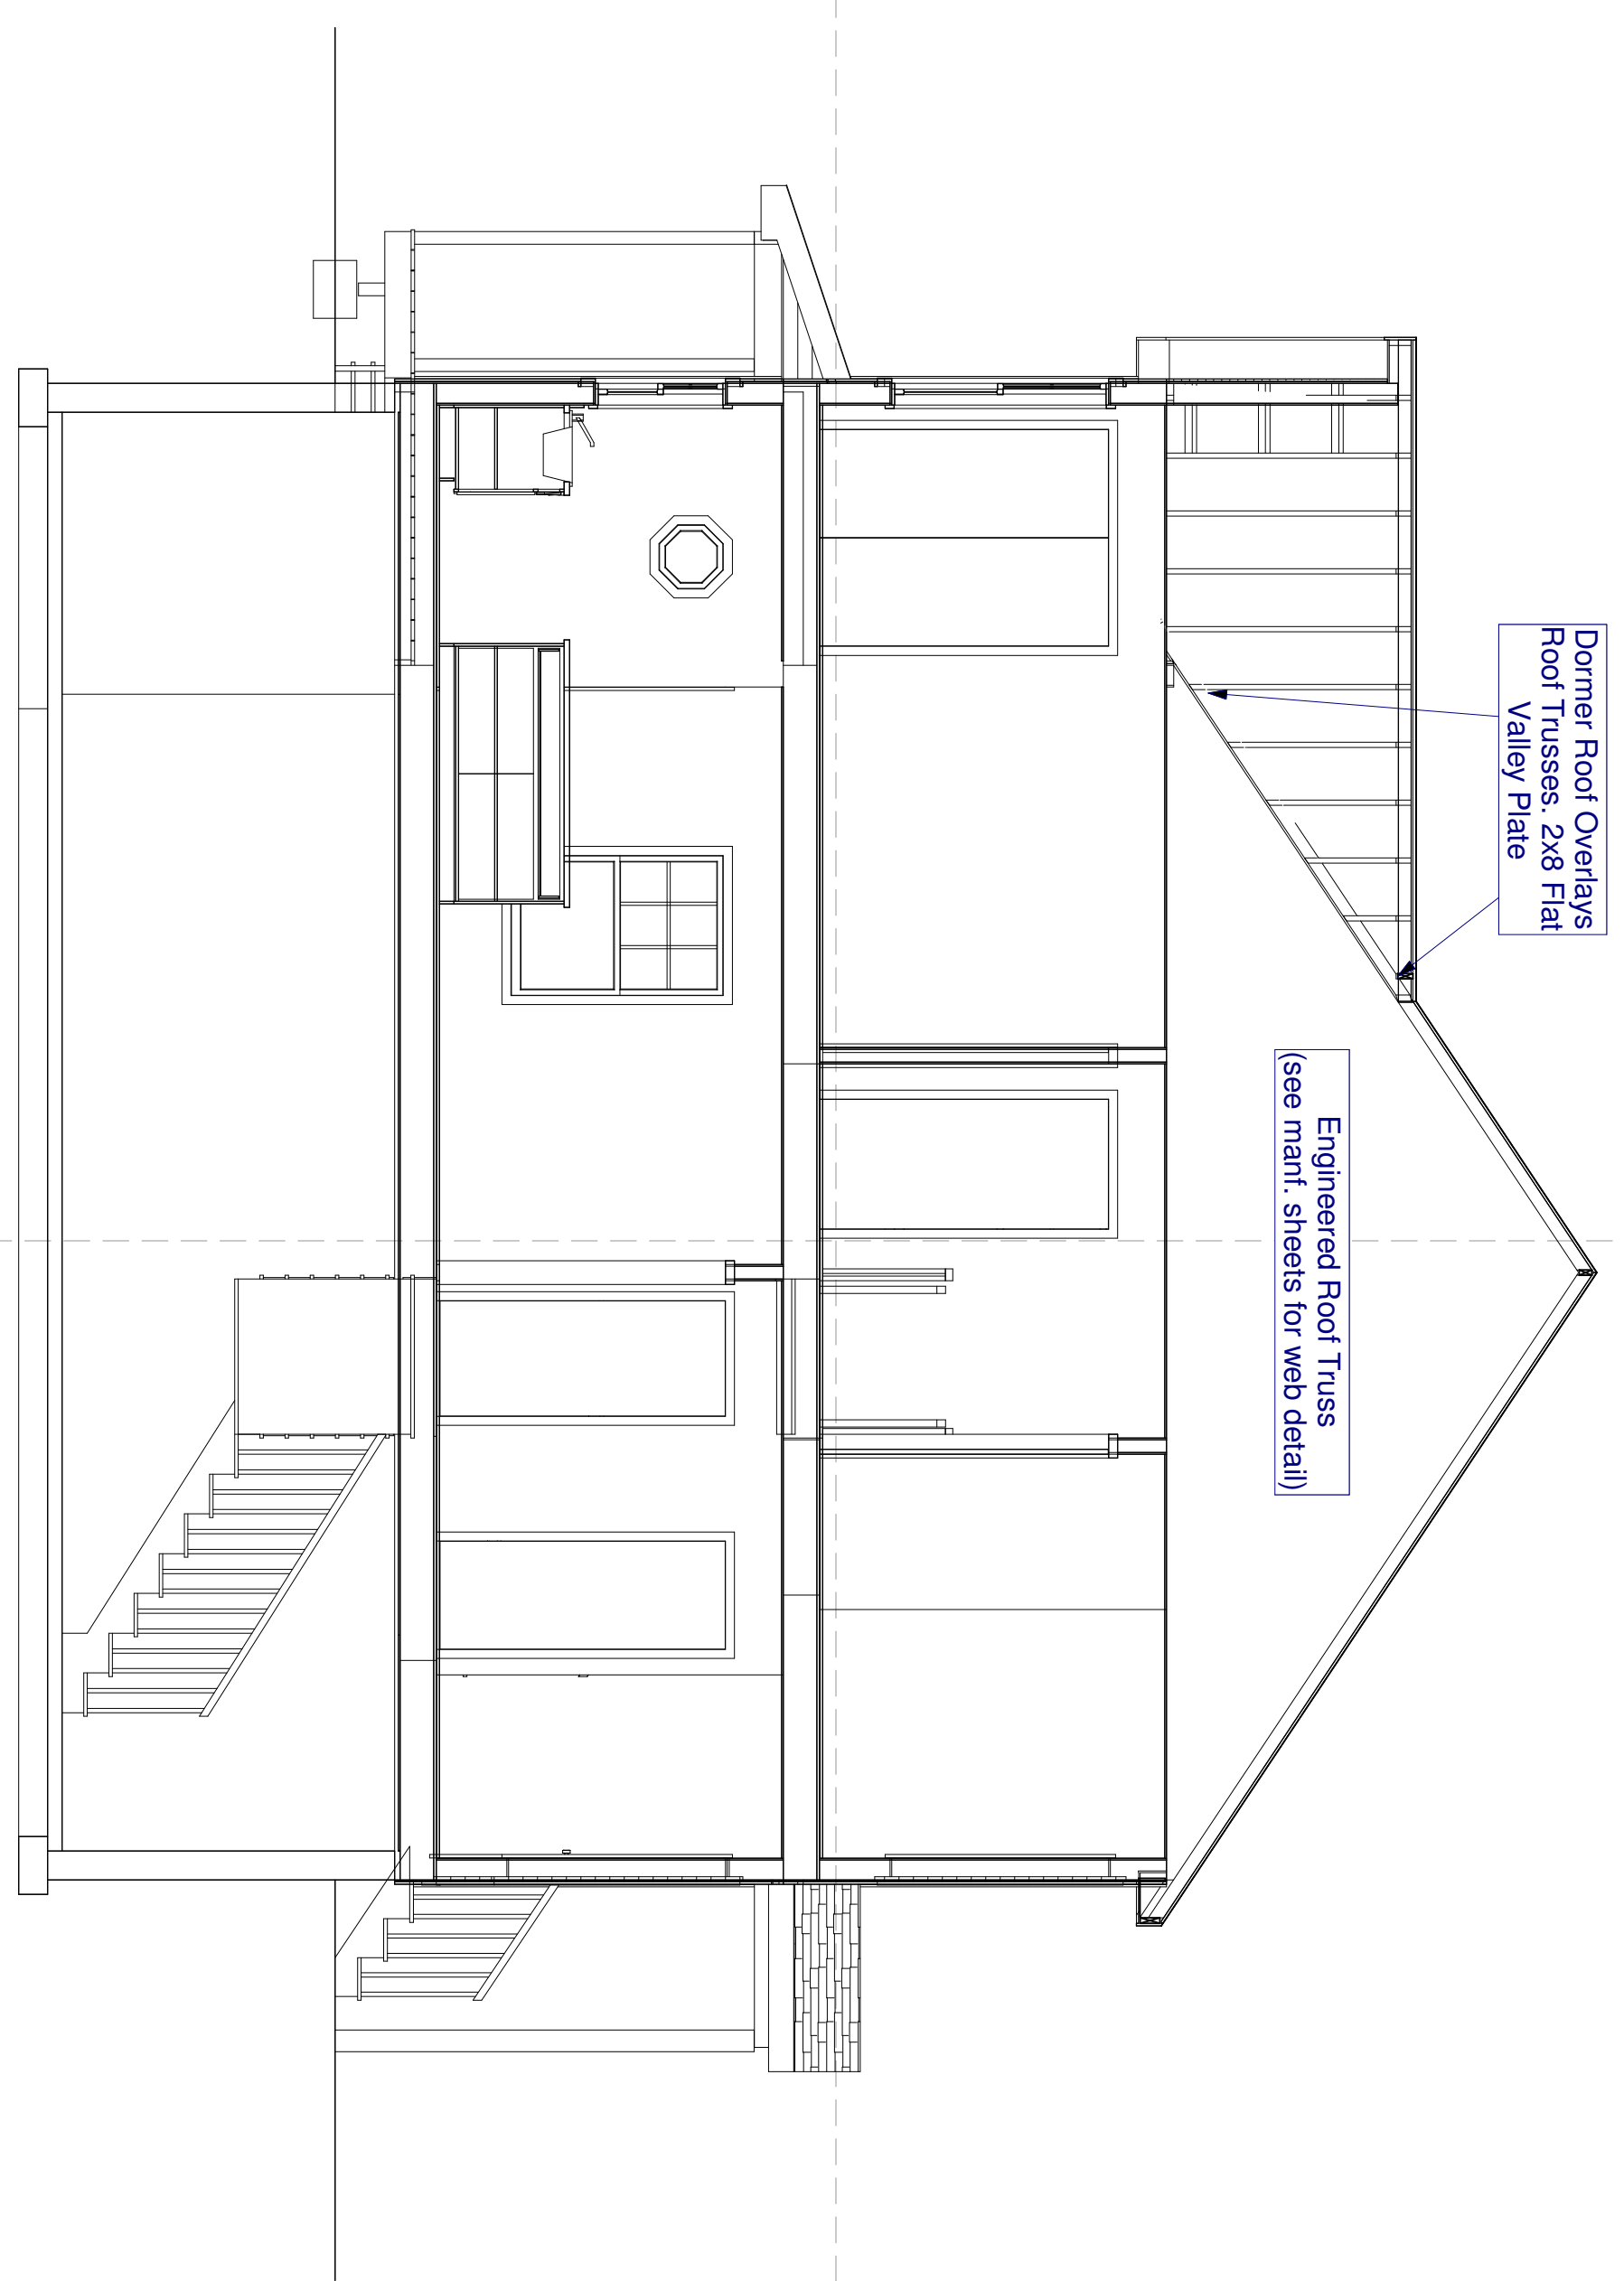

SECTION A5

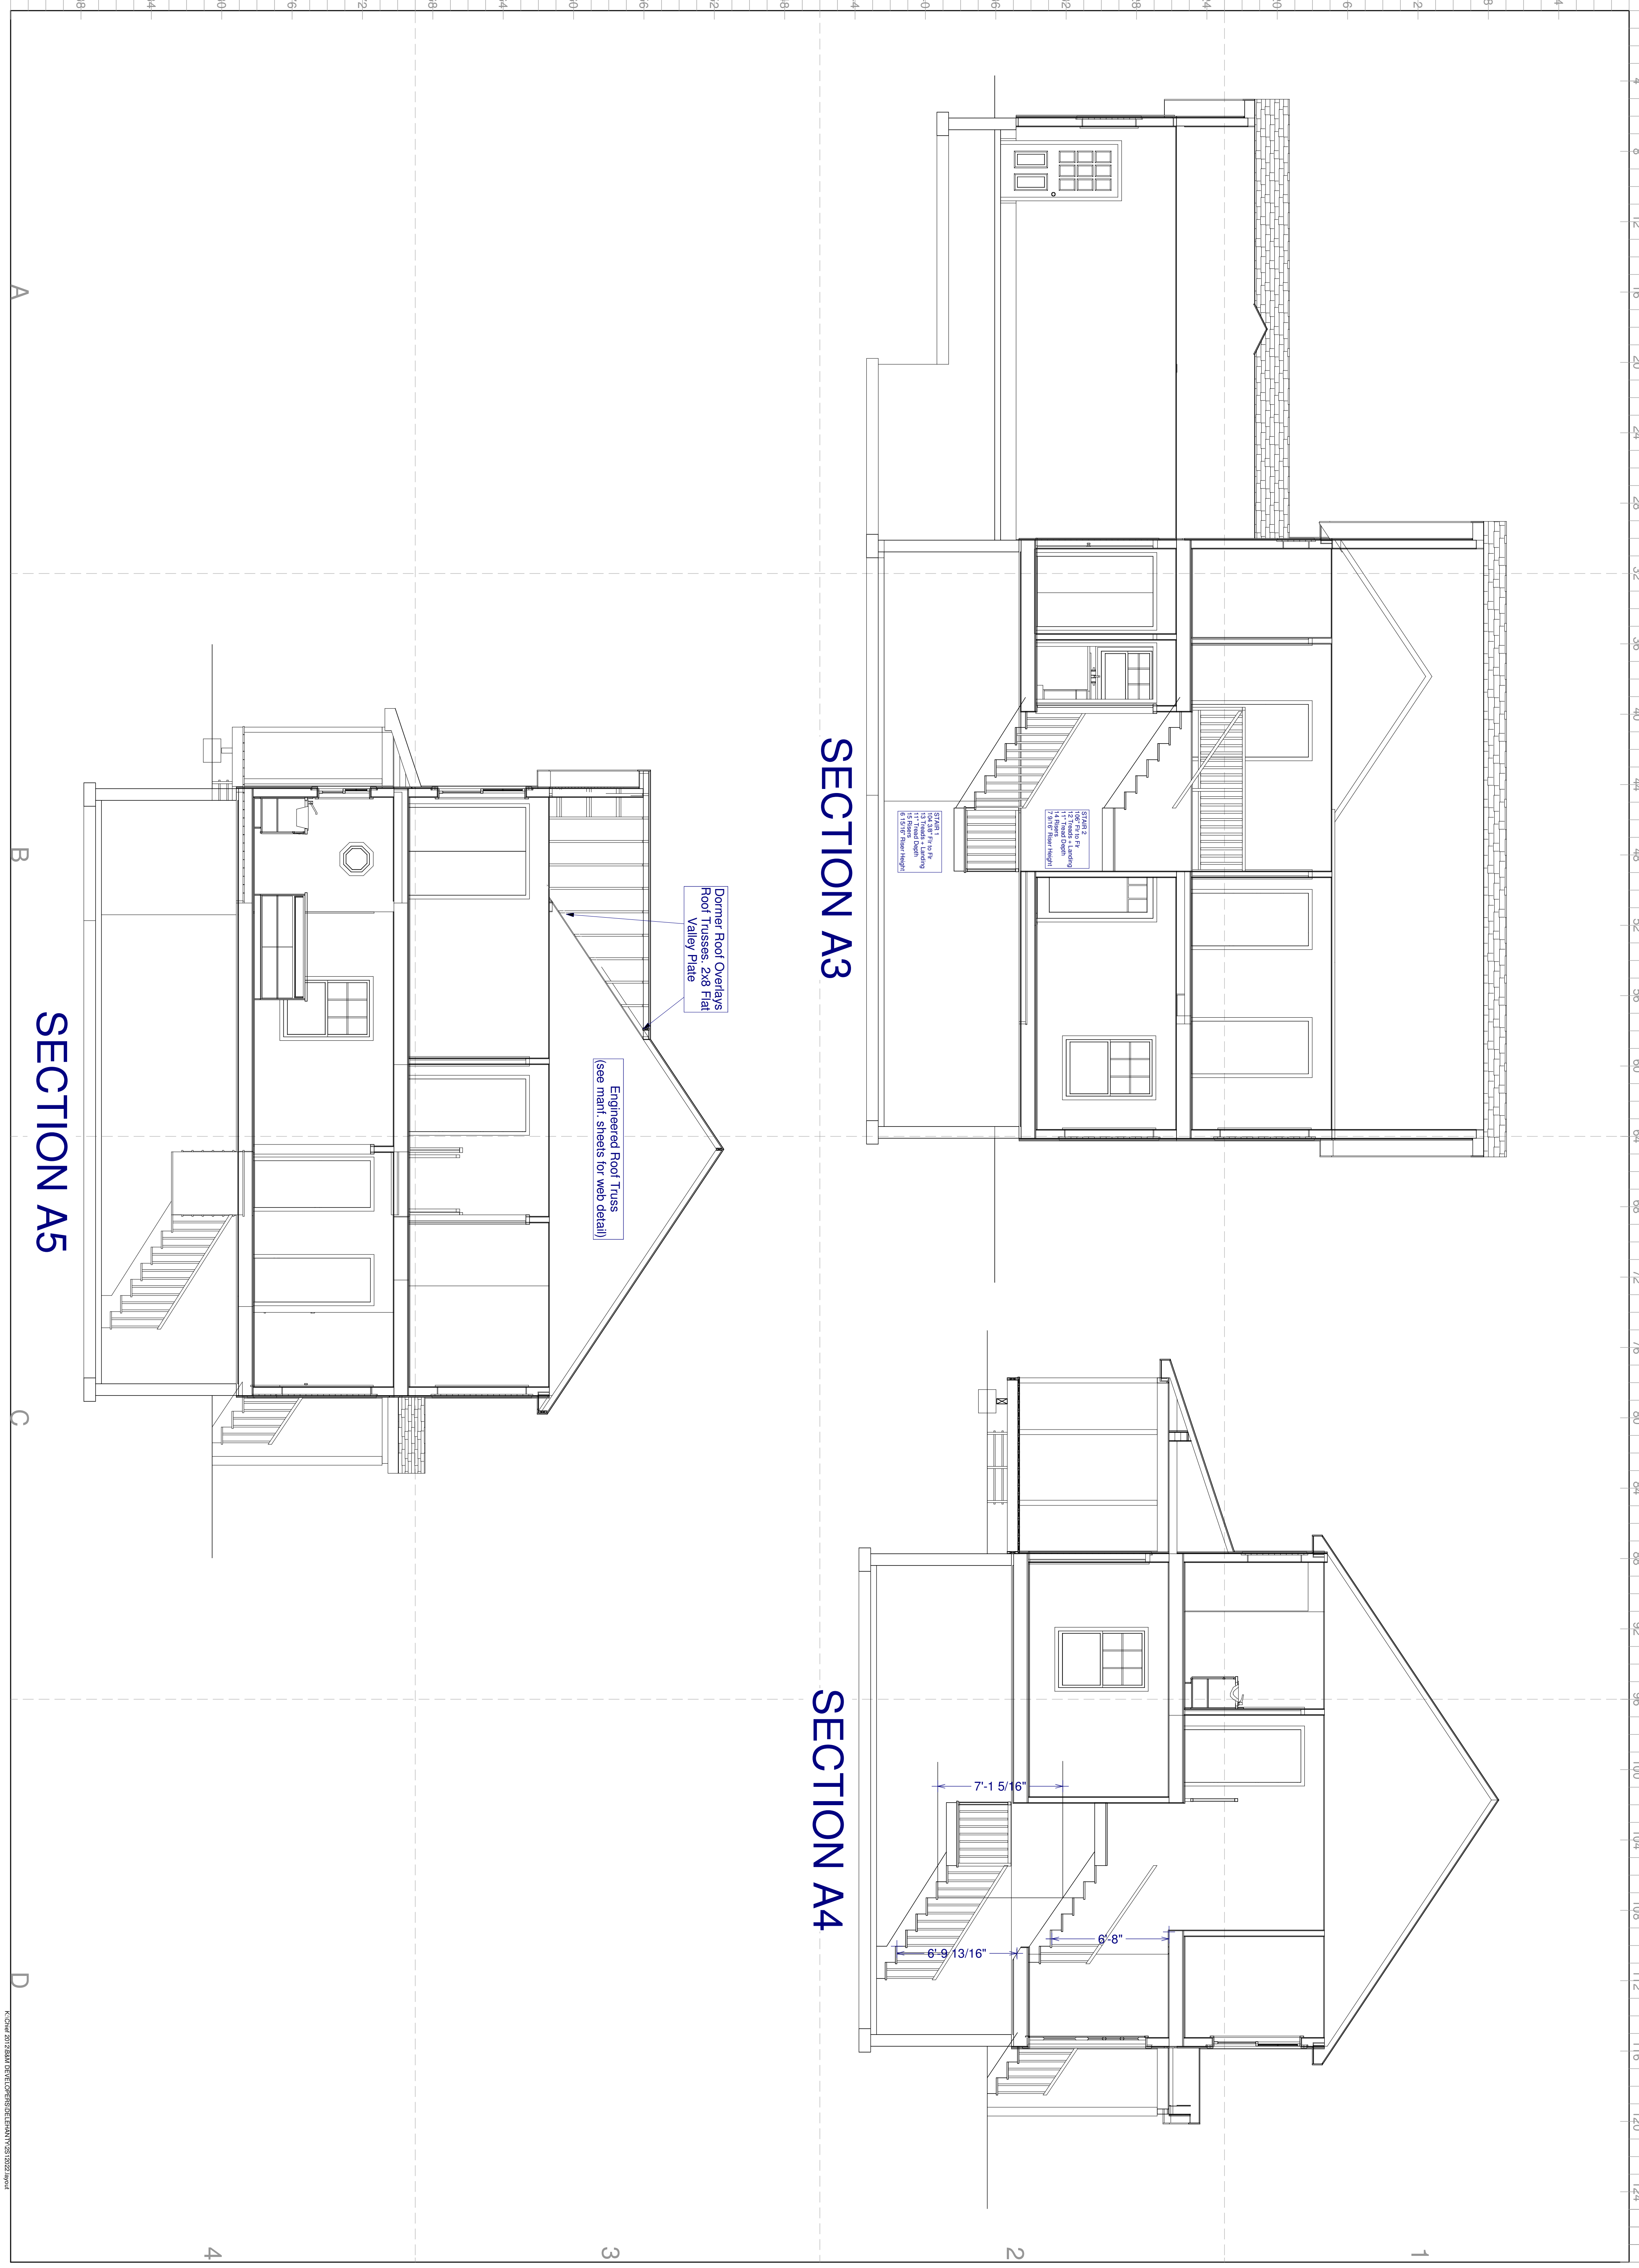

**B&M DEVELOPERS
DELEHANTY**

**34 x 38
2 STORY
w/GARAGE**

PREPARED BY:
ADM
SALESPERSON:
JWN

REVISIONS

PRE:	03/22/12
R1:	03/26/12
R2:	03/27/12
	04/06/12
	04/24/12
FNL:	04/25/12


DRAWING NUMBER 2S12022	
PRINT DATE 5/11/2012	BRANCH STORE AUB
DRAWING SCALE 1/4" = 1'0"	PAGE # 7 of 8

**HOME PLANNING
CENTER**
Drafting & Estimating
**Hammond
Lumber Company**

DISCLAIMER
DRAWINGS ARE PROVIDED BY HAMMOND LUMBER COMPANY AS A SERVICE TO ITS CUSTOMERS AND ARE INTENDED FOR INFORMATIONAL AND ILLUSTRATIVE PURPOSES ONLY. THE INFORMATION PRESENTED IN THESE DRAWINGS IS NOT PREPARED OR REVIEWED BY A REGISTERED ARCHITECT AND SHOULD NOT BE USED AS A BASIS FOR CONSTRUCTION. HAMMOND LUMBER COMPANY SUGGESTS THAT ITS CUSTOMERS SEEK THE SERVICES OF A REGISTERED ARCHITECT TO OBTAIN TECHNICAL BLUEPRINTS IF THE CUSTOMER DESIRES TO PROCEED FURTHER. DRAWINGS ARE NOT TO BE USED AS A BASIS FOR CONSTRUCTION AND HAMMOND LUMBER COMPANY DISCLAIMS ANY RESPONSIBILITY IF THEY ARE SO USED.

- 12 LOCATIONS TO SERVE YOU BETTER**
- AUBURN** 282 POLAND RD. 04210 207-784-4009 TOLL FREE 800-439-2826
 - BANGOR** 1087 HAMMOND ST. 207-945-9416 TOLL FREE 866-439-2264
 - BELGRADE** P.O. BOX 500 04917 207-495-3303 TOLL FREE 800-439-2354
 - BOOTHBAY HARBOR** 276 TOWNSEND AVE. 207-633-4474 TOLL FREE 1-866-HAMMOND
 - BRUNSWICK** 20 SPRING ST. 207-729-9924 TOLL FREE 800-339-9921
 - DAMARISCOTTA** 511 MAIN ST. 207-563-1200 TOLL FREE 1-866-HAMMOND
 - FAIRFIELD** 5 SUMMIT ST. 04807 207-453-7322 TOLL FREE 888-439-3247
 - FARMINGTON** 389 FARMINGTON FALLS RD. 207-778-3518 TOLL FREE 800-439-3276
 - GREENVILLE** 17 MINDEN ST. 04441 207-695-4583 TOLL FREE 800-439-4785
 - PEMAQUID** 2089 BRISTOL ROAD 207-677-2281 TOLL FREE 1-866-HAMMOND
 - PORTLAND** 300 RIVERSIDE ST. 04103 207-771-8880 TOLL FREE 888-439-7853
 - SKOWHEGAN** 34 PENNELL ST. 04978 207-474-8122 TOLL FREE 800-439-7569

BASEMENT LEVEL

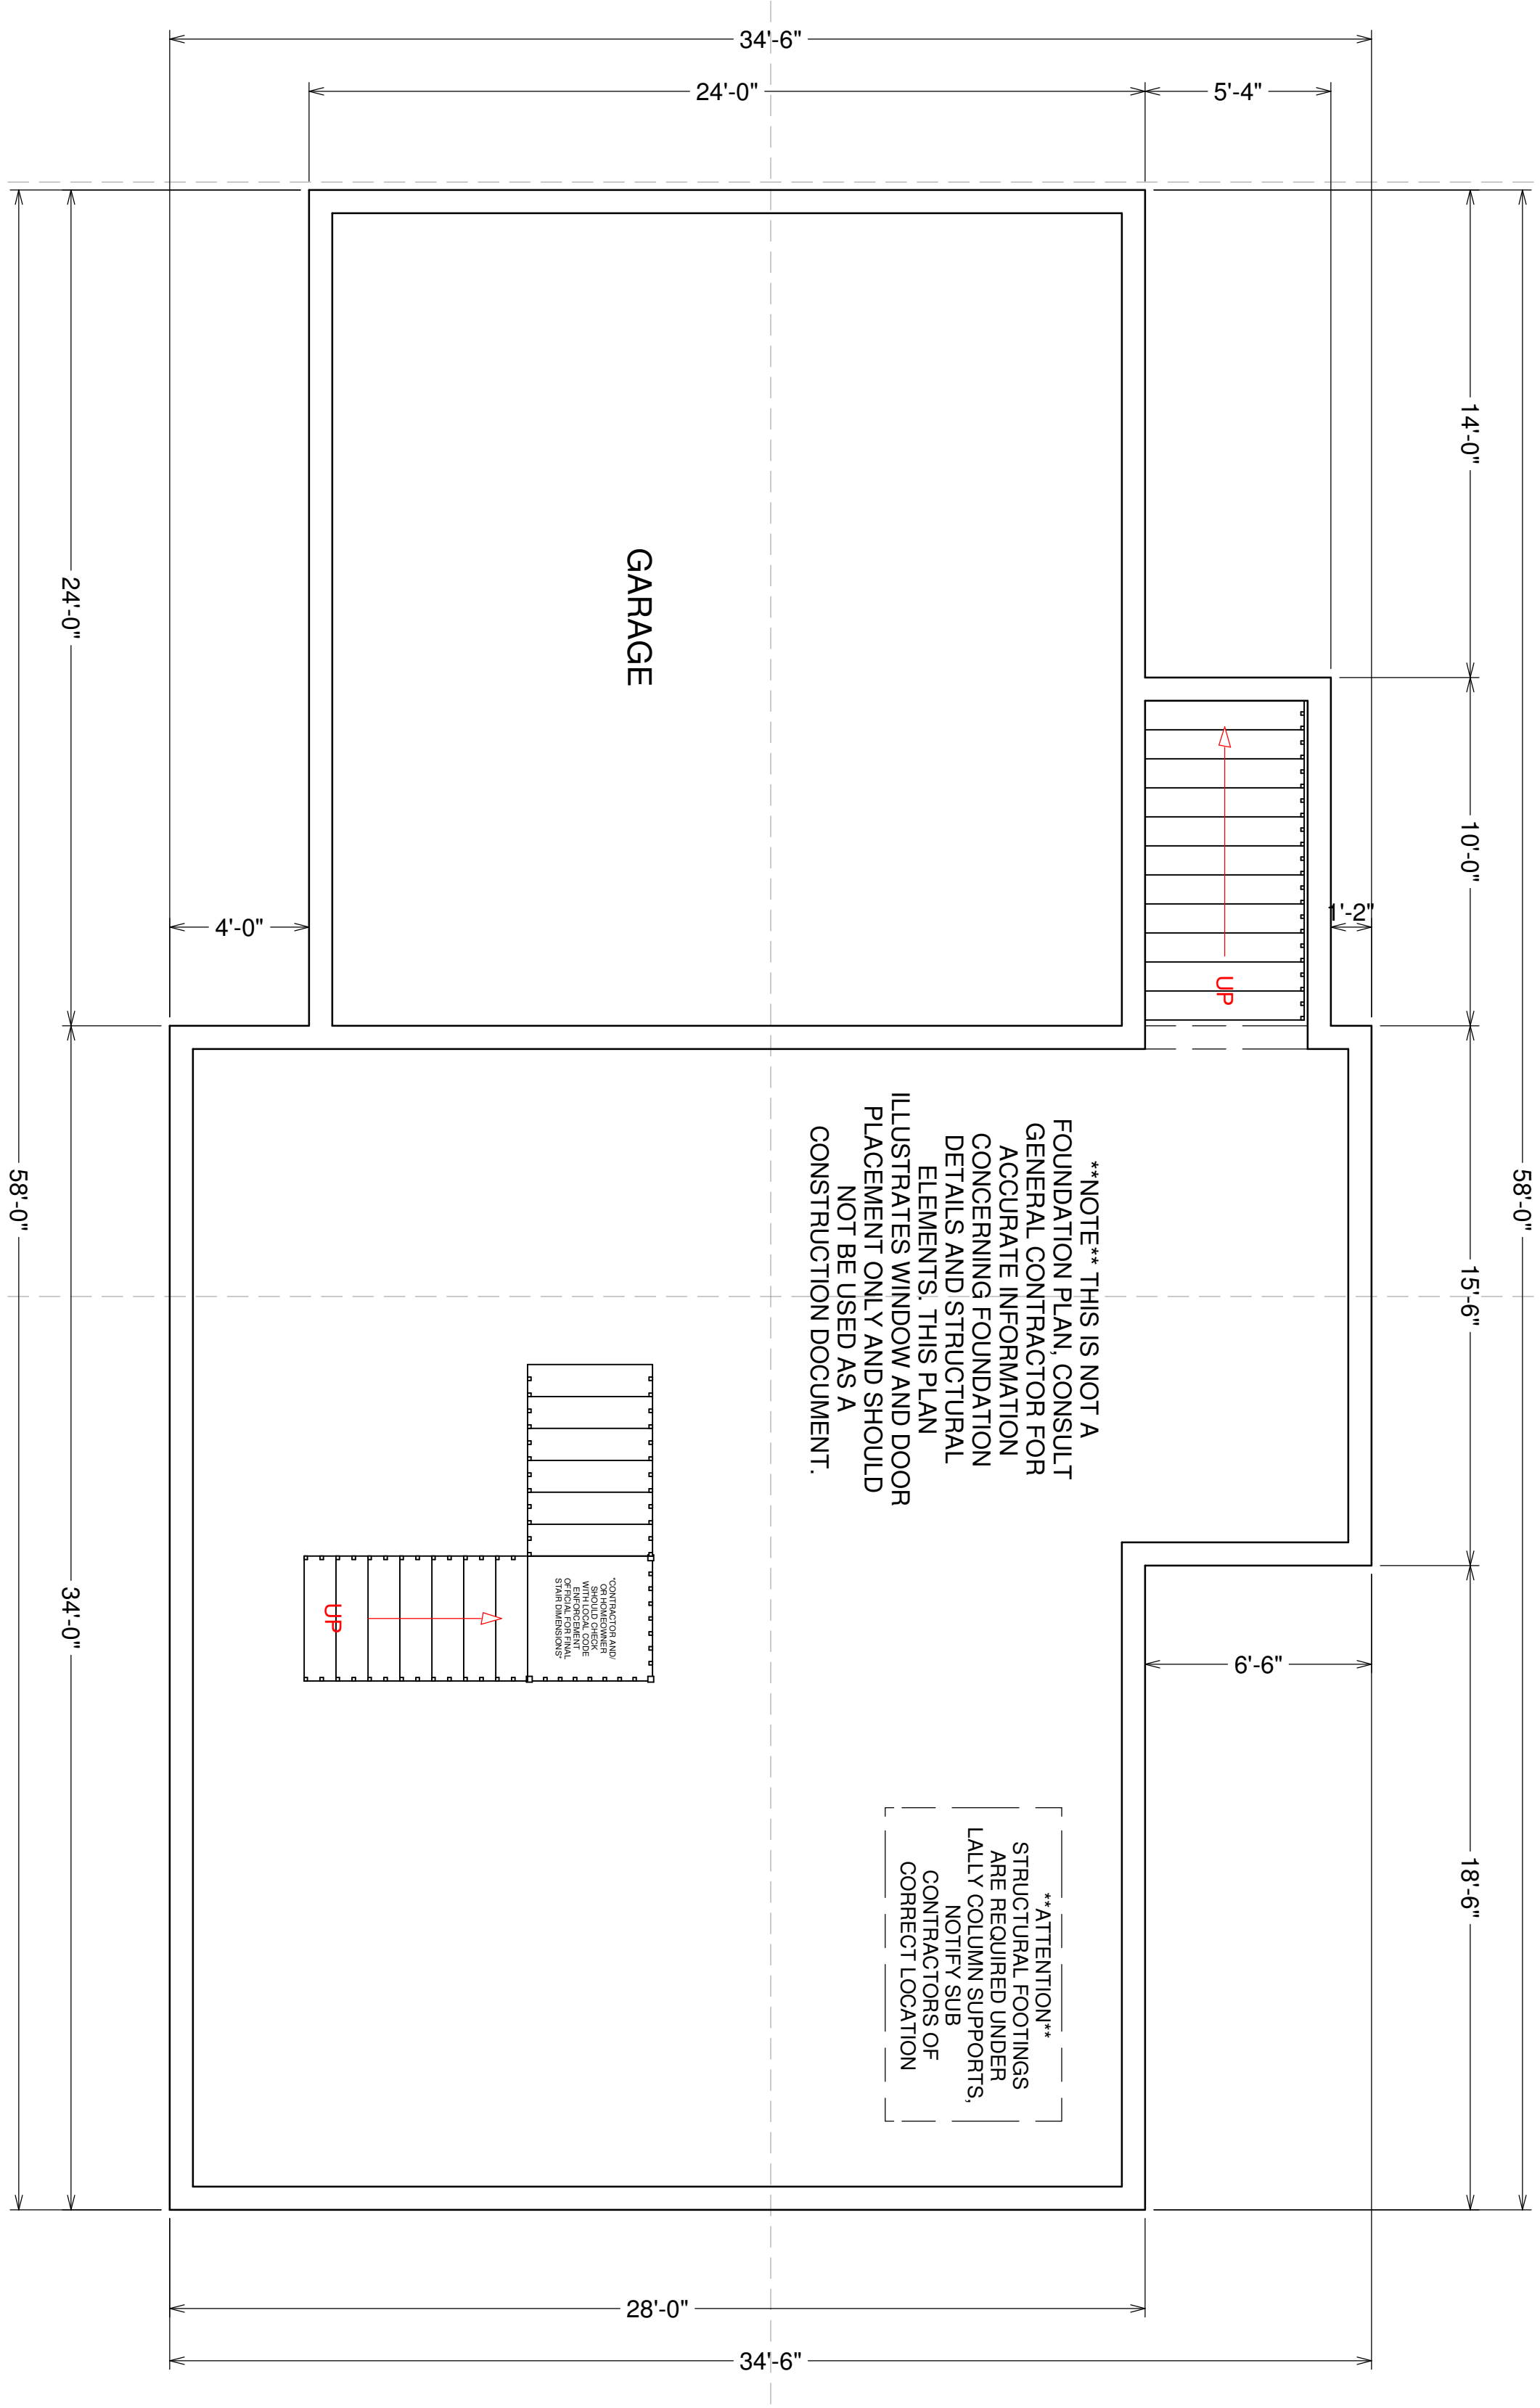

****NOTE** THIS IS NOT A FOUNDATION PLAN. CONSULT GENERAL CONTRACTOR FOR ACCURATE INFORMATION CONCERNING FOUNDATION DETAILS AND STRUCTURAL ELEMENTS. THIS PLAN ILLUSTRATES WINDOW AND DOOR PLACEMENT ONLY AND SHOULD NOT BE USED AS A CONSTRUCTION DOCUMENT.**

****ATTENTION** STRUCTURAL FOOTINGS ARE REQUIRED UNDER ALL COLUMN SUPPORTS. CONTRACTORS OF CORRECT LOCATION.**

REVISIONS

DATE	BY	DESCRIPTION
03/22/12	PRE:	
03/26/12	R1:	
03/27/12	R2:	
04/06/12		
04/24/12		
04/25/12	FNL:	

DRAWING NUMBER	
2S12022	
PRINT DATE	BRANCH/STORE
5/11/2012	AUB
DRAWING SCALE	PAGE #
1/4" = 1'0"	8 of 8

HOME PLANNING CENTER
Drafting & Estimating
Hammond Lumber Company

DISCLAIMER
DRAWINGS ARE PROVIDED BY HAMMOND LUMBER COMPANY AS A SERVICE TO ITS CUSTOMERS AND ARE INTENDED FOR INFORMATIONAL AND ILLUSTRATIVE PURPOSES ONLY. THE INFORMATION PRESENTED IN THESE DRAWINGS IS NOT PREPARED OR REVIEWED BY A REGISTERED ARCHITECT AND SHOULD NOT BE USED AS A BASIS FOR CONSTRUCTION. HAMMOND LUMBER COMPANY SUGGESTS THAT ITS CUSTOMERS SEEK THE SERVICES OF A REGISTERED ARCHITECT TO OBTAIN TECHNICAL BLUEPRINTS IF THE CUSTOMER DESIRES TO PROCEED FURTHER. DRAWINGS ARE NOT TO BE USED AS A BASIS FOR CONSTRUCTION AND HAMMOND LUMBER COMPANY DISCLAIMS ANY RESPONSIBILITY IF THEY ARE SO USED.

**B&M DEVELOPERS
DELEHANTY**

**34 x 38
2 STORY
w/GARAGE**

PREPARED BY:
ADM
SALESPERSON:
JWN



12 LOCATIONS TO SERVE YOU BETTER
www.hammondlumber.com

- | | | | | | | | | | | | |
|---|---|---|---|---|--|--|--|--|---|--|--|
| AUBURN
282 POLAND RD. 04210
207-784-4009
TOLL FREE 800-439-2826 | BANGOR
1087 HAMMOND ST.
207-945-9416
TOLL FREE 866-439-2264 | BELGRADE
P.O. BOX 500 04917
207-495-3303
TOLL FREE 800-439-2354 | BOOTHBAY HARBOR
276 TOWNSEND AVE
207-633-4474
TOLL FREE 1-866-HAMMOND | BRUNSWICK
20 SPRING ST.
207-729-9924
TOLL FREE 800-339-9921 | DAMARISCOTTA
511 MAIN ST.
207-563-1200
TOLL FREE 1-866-HAMMOND | FAIRFIELD
5 SUMMIT ST. 04807
207-453-7322
TOLL FREE 888-439-3247 | FARMINGTON
389 FARMINGTON FALLS RD
207-778-3518
TOLL FREE 800-439-3276 | GREENVILLE
17 MINDEN ST. 04441
207-695-4583
TOLL FREE 800-439-4785 | PEMAQUID
2089 BRISTOL ROAD
207-677-2281
TOLL FREE 1-866-HAMMOND | PORTLAND
300 RIVERSIDE ST. 04103
207-771-8880
TOLL FREE 888-439-7853 | SKOWHEGAN
34 PENNELL ST. 04978
207-474-8122
TOLL FREE 800-439-7569 |
|---|---|---|---|---|--|--|--|--|---|--|--|