

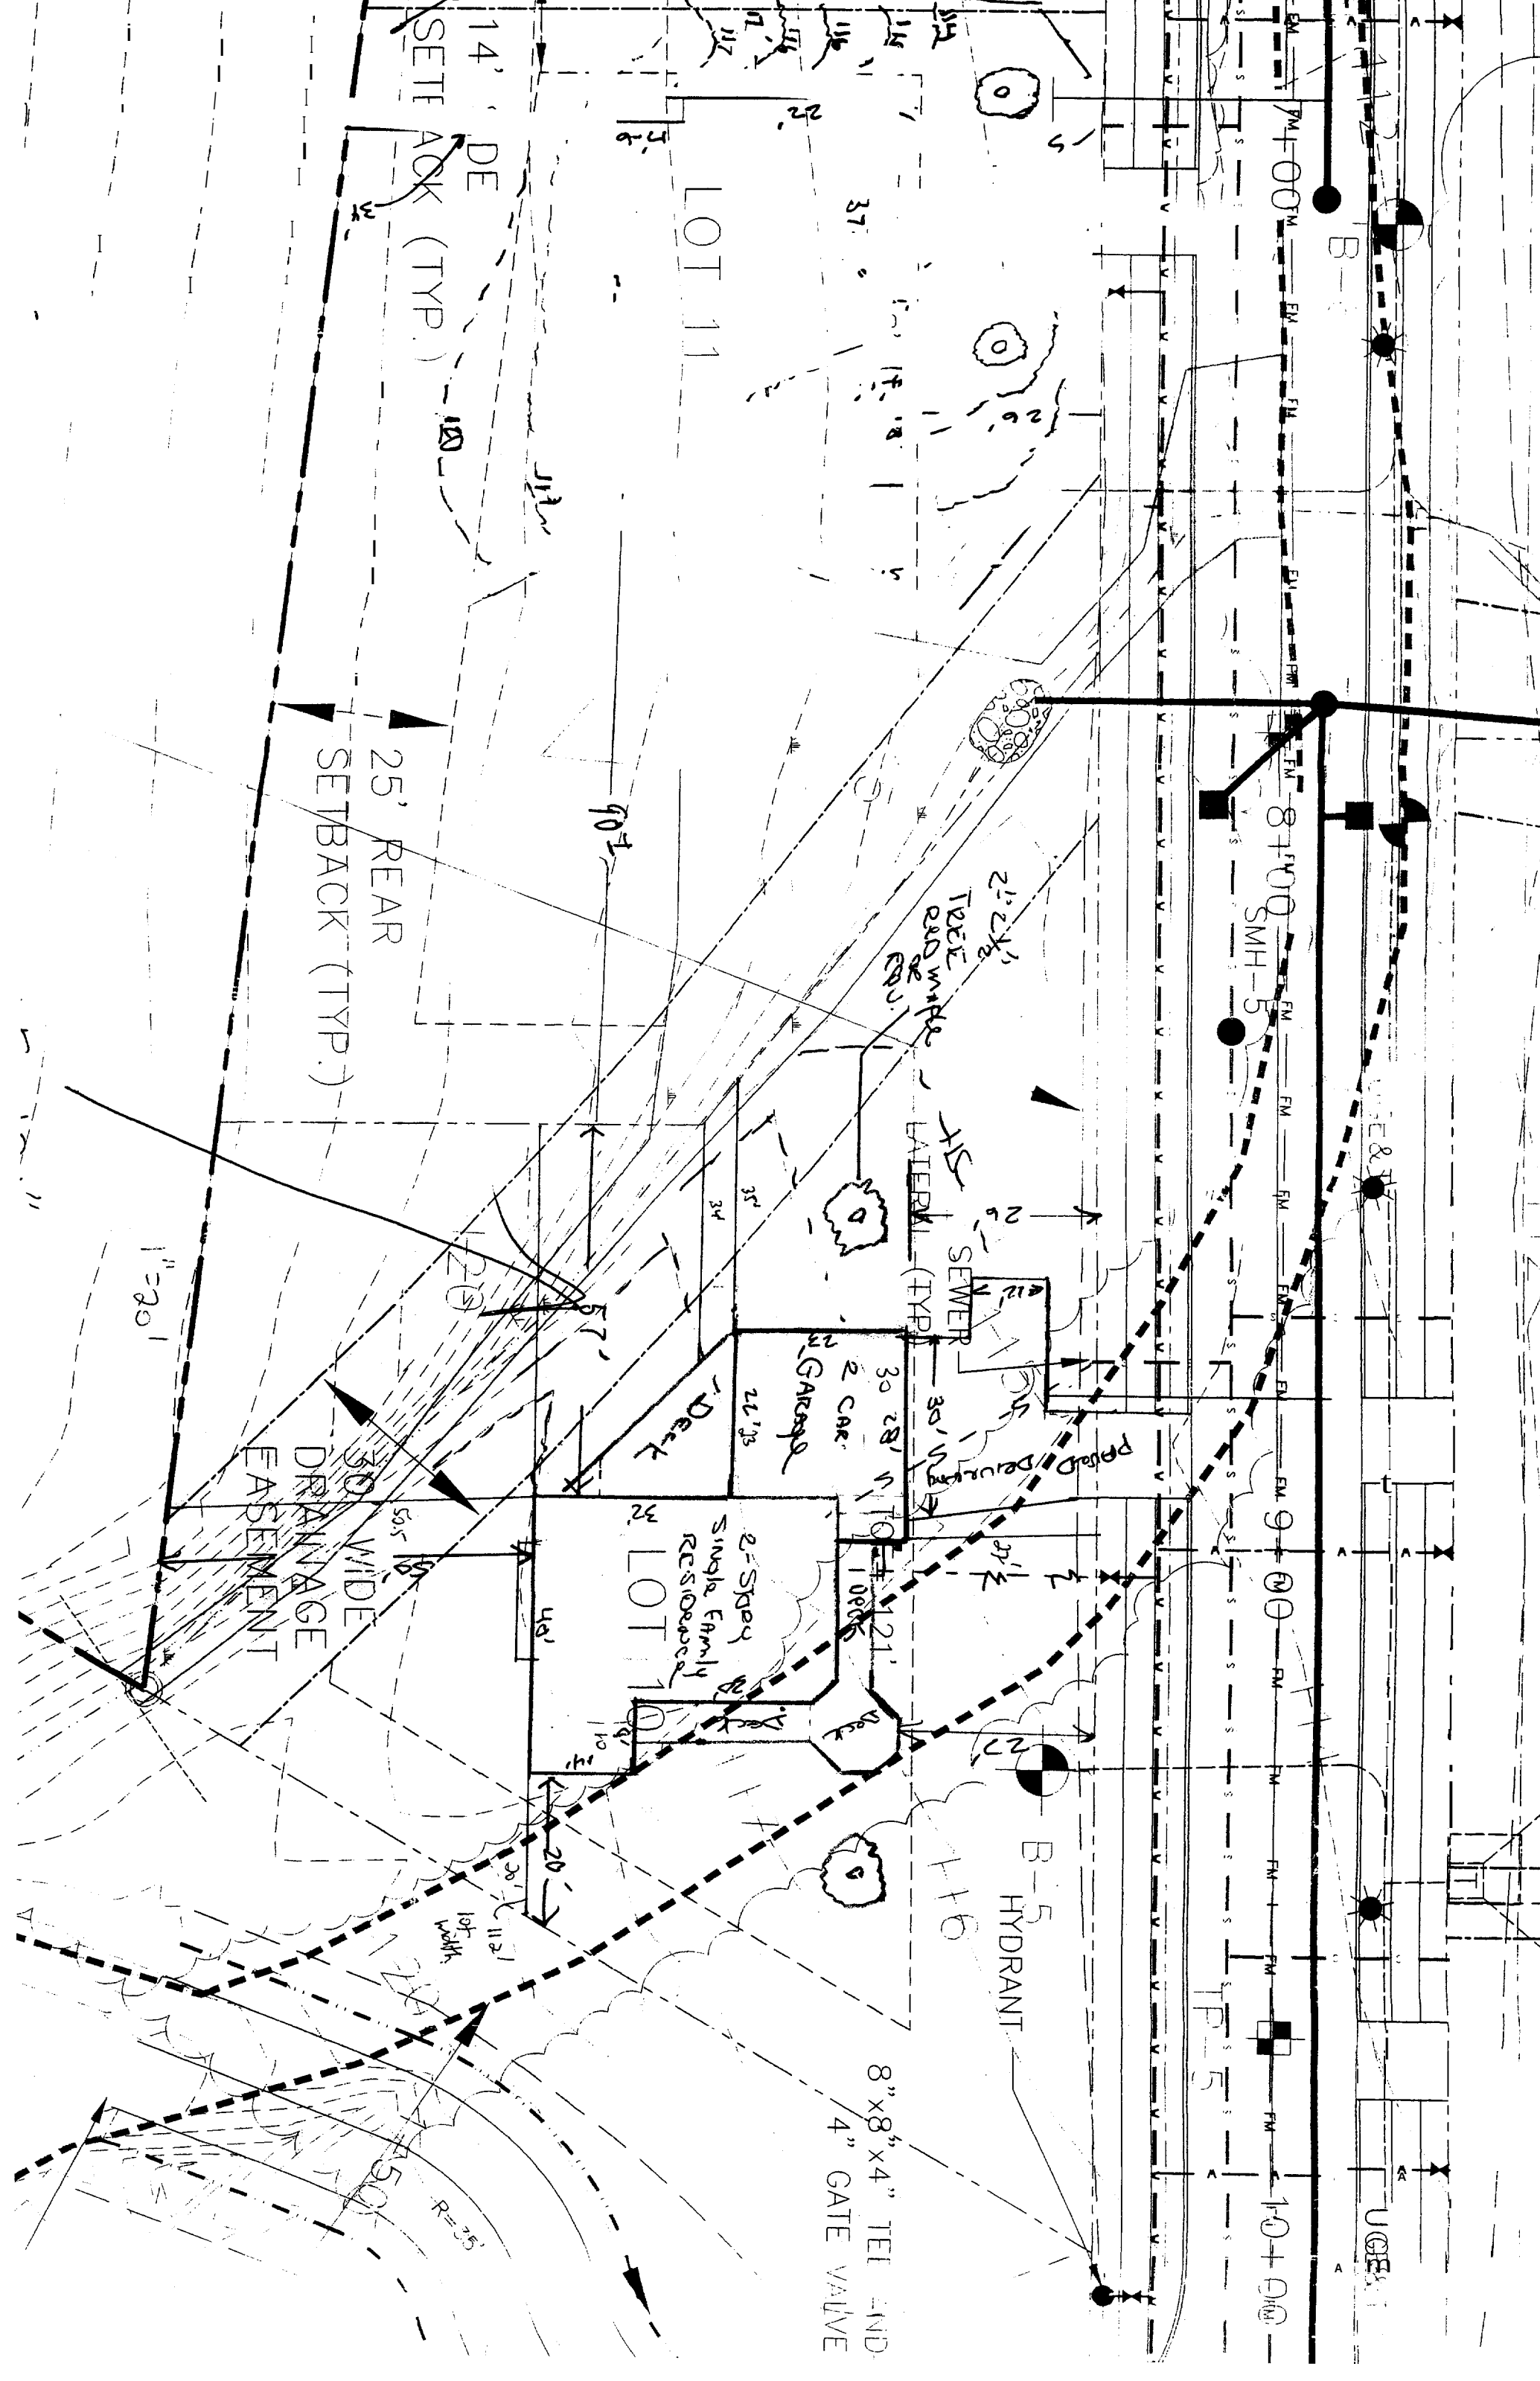


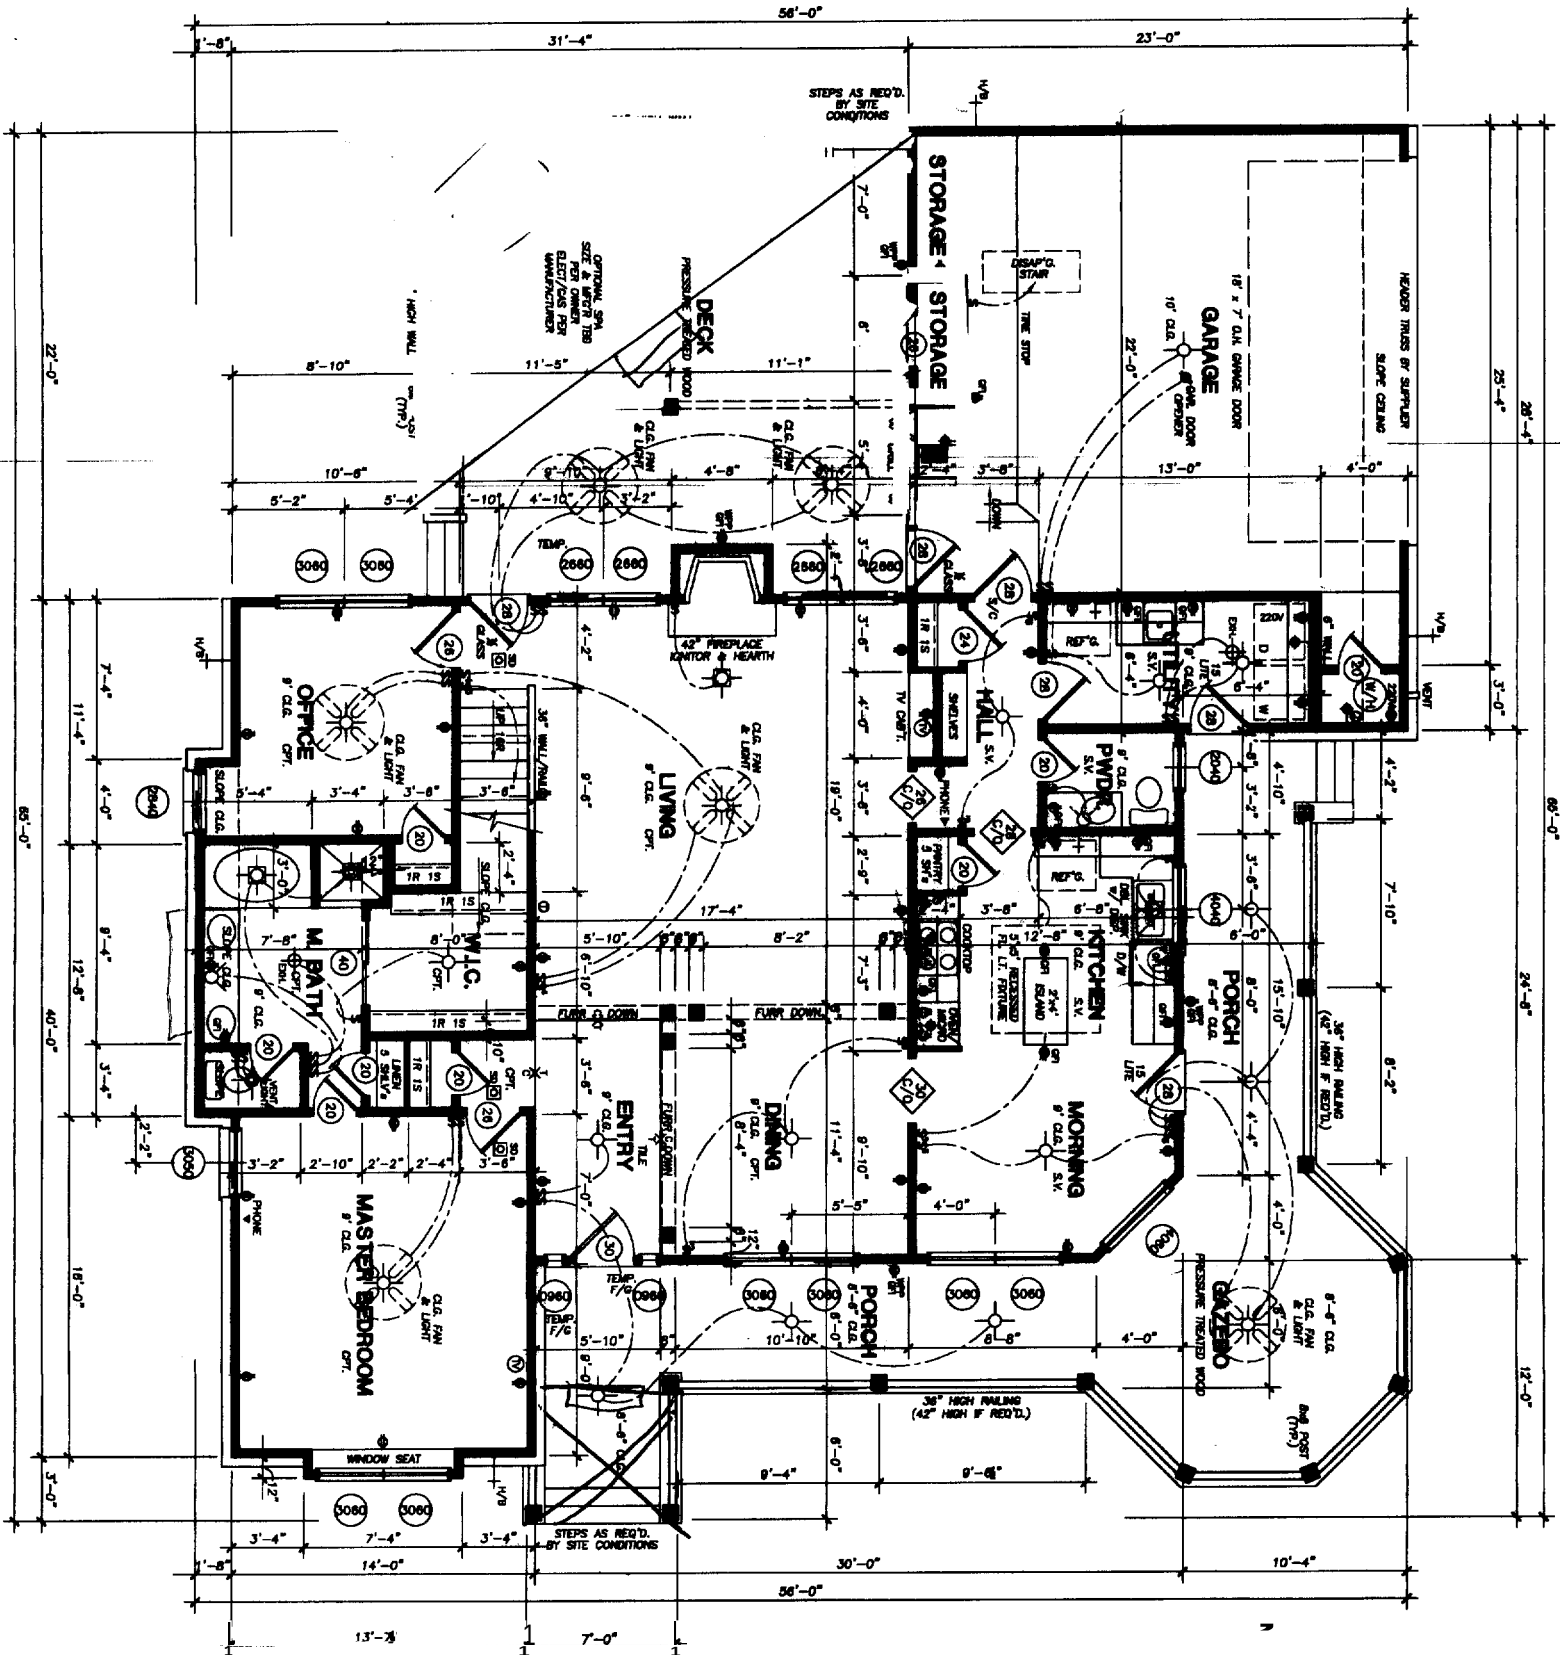

BASEMENT STAIRS

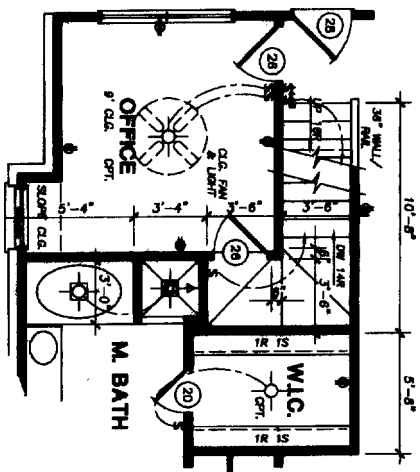


FIRST FLOOR CL. @ 8'-0" HT.
FIRST FLOOR WINDOW HEADERS @
7'-8" UNLESS OTHERWISE NOTED

Note: Subcontractors are responsible for coordinating and correcting dimensions at the job site. The architect is not responsible for construction errors, for safety, construction, and program related to the project construction.

AREA TABULATIONS	
FIRST FLOOR (HEATED)	1,284 SQ. FT.
SECOND FLOOR (HEATED)	1,541 SQ. FT.
TOTAL LIVING (HEATED)	2,825 SQ. FT.
GARAGE	518.7 SQ. FT.
PORCH	467.0 SQ. FT.
PRIO./DECK	2,772 SQ. FT.
SUB	2,800 SQ. FT.











GAZEBO DIMENSIONS

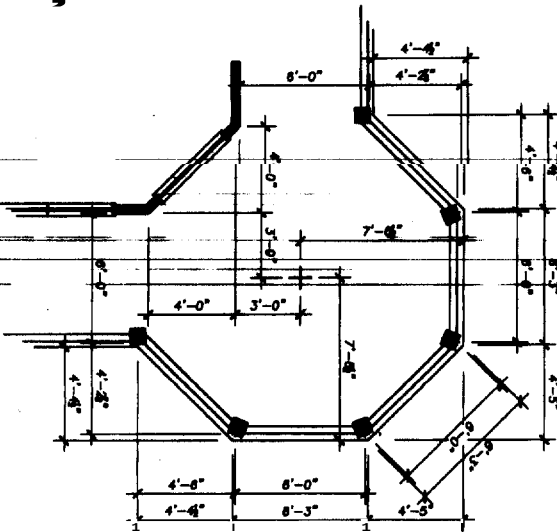

DANZE & DAVIS ARCHITECTS, H.C.
4701 Spicewood Springs Rd, Suite 200 Austin, Texas 78759
512/343-0714 512/343-0718 (Fax) www.danze-davis.com

FIRST FLOOR PLAN
Scale: 1/4" = 1'-0"
2129

2129
DRAWN BY: HND/PRM
CHECKED BY: GLW
DATE: 10-83
REVISED: 11-20-03

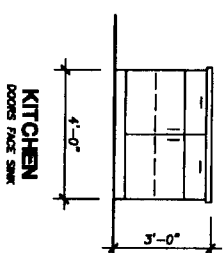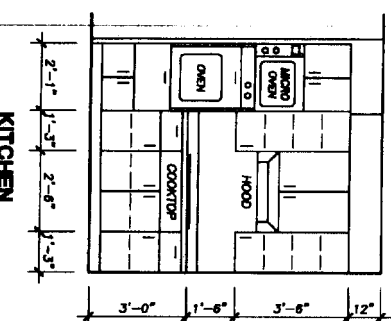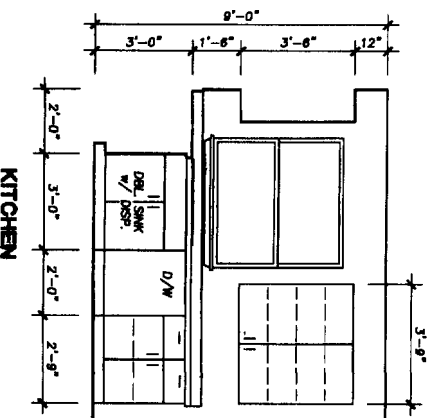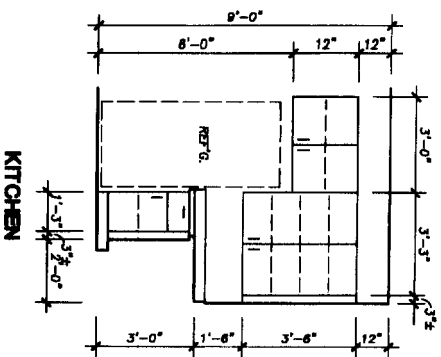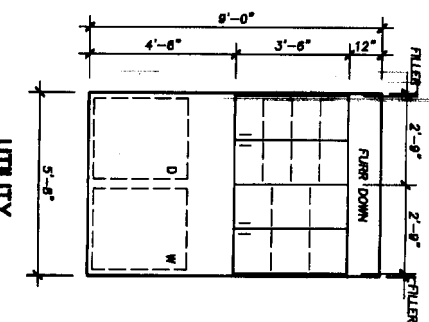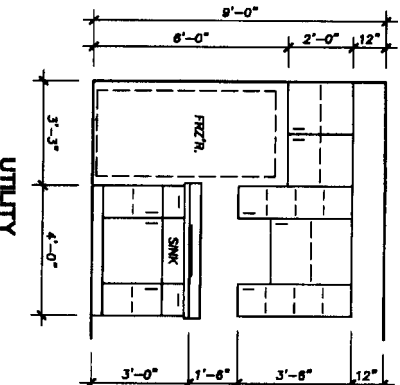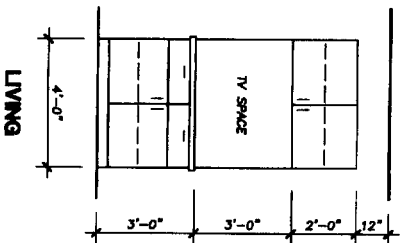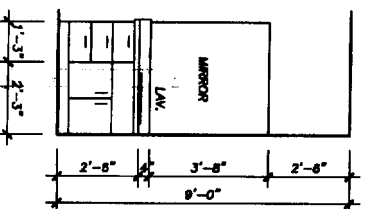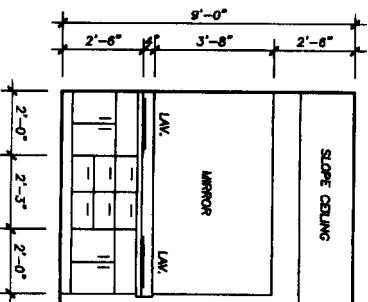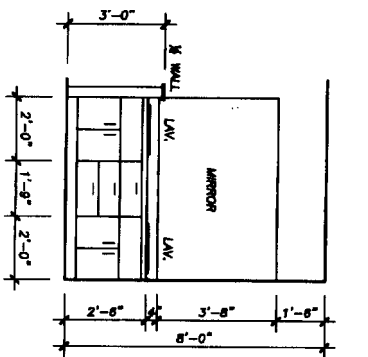



CONTRACTOR TO FIELD VERIFY ALL
CABINET DIMENSIONS PRIOR TO
FABRICATION.




CABINET ELEVATIONS
Scale: 3/8" = 1'-0"


NOTE: MANUFACTURED UPRIGHT TOP, LAMS,
4" SPACER, 4" LAMINATE,
PLASTIC LAM, TOPS & SLASH,
ALL KITCHEN COUNTERS.

CABINET BLOCKING
(CONC. FLOOR TO
BOTTOM OF BLOCK)
VANITY
2" x
WALL (30") 54" x 80 1/2"
WALL (42") 54" x 82 1/2"
SIDE
32"



SECOND FLOOR PLAN
Scale: 1/4" = 1'-0"

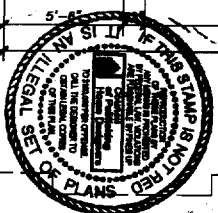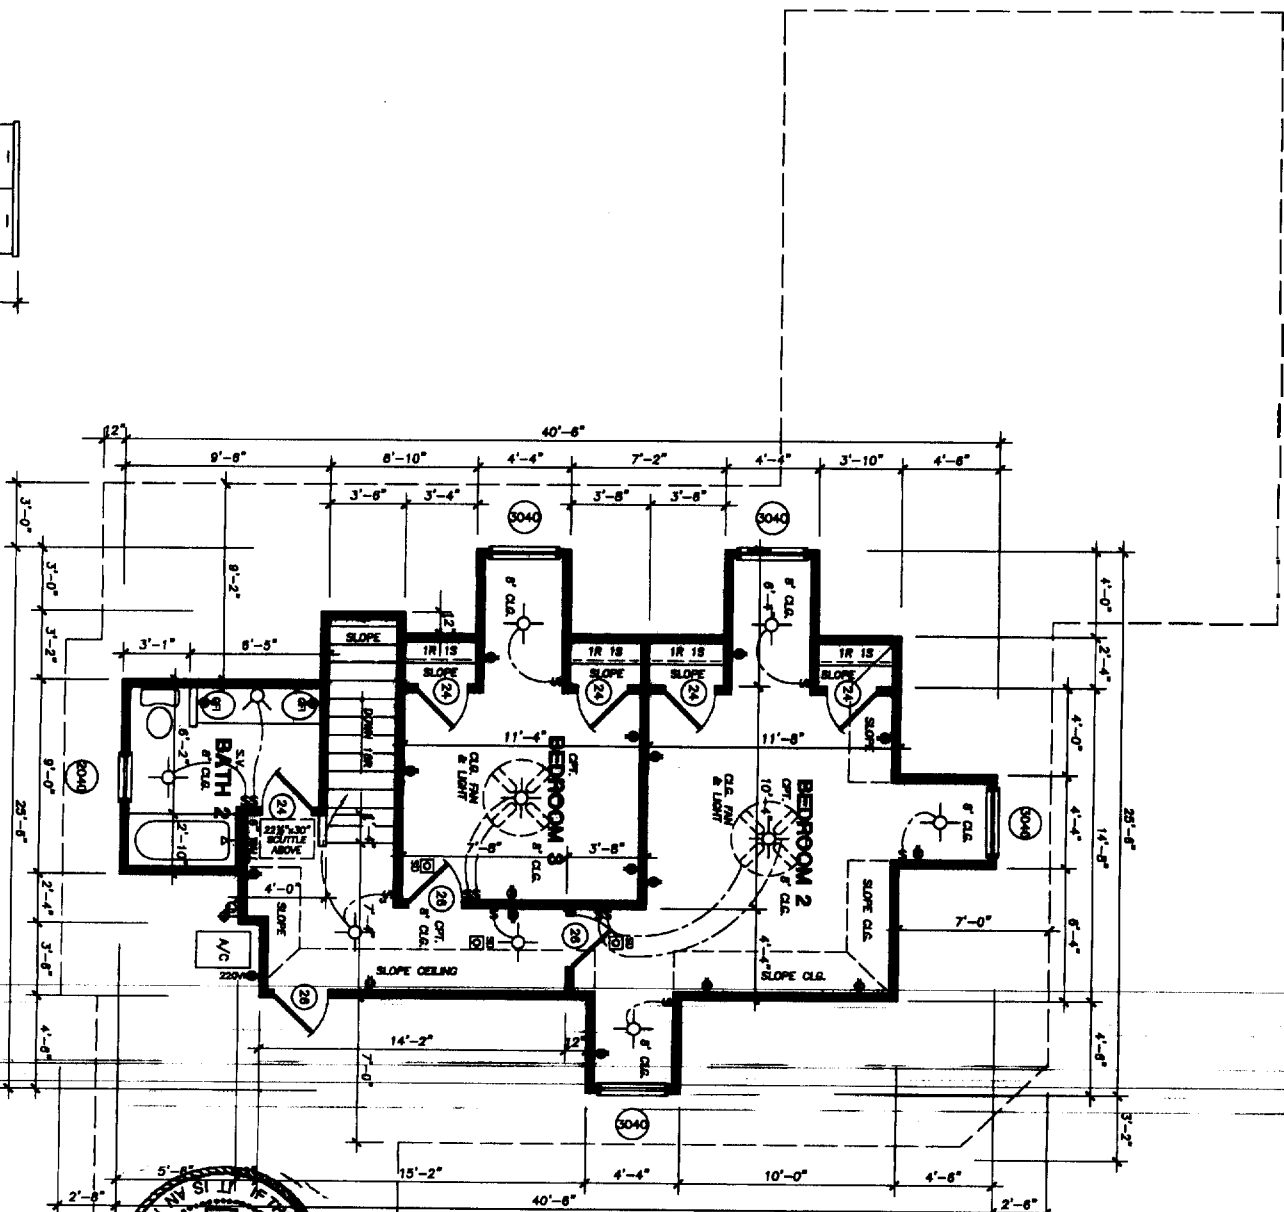


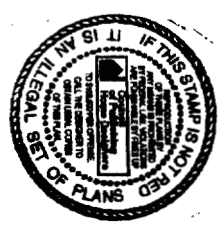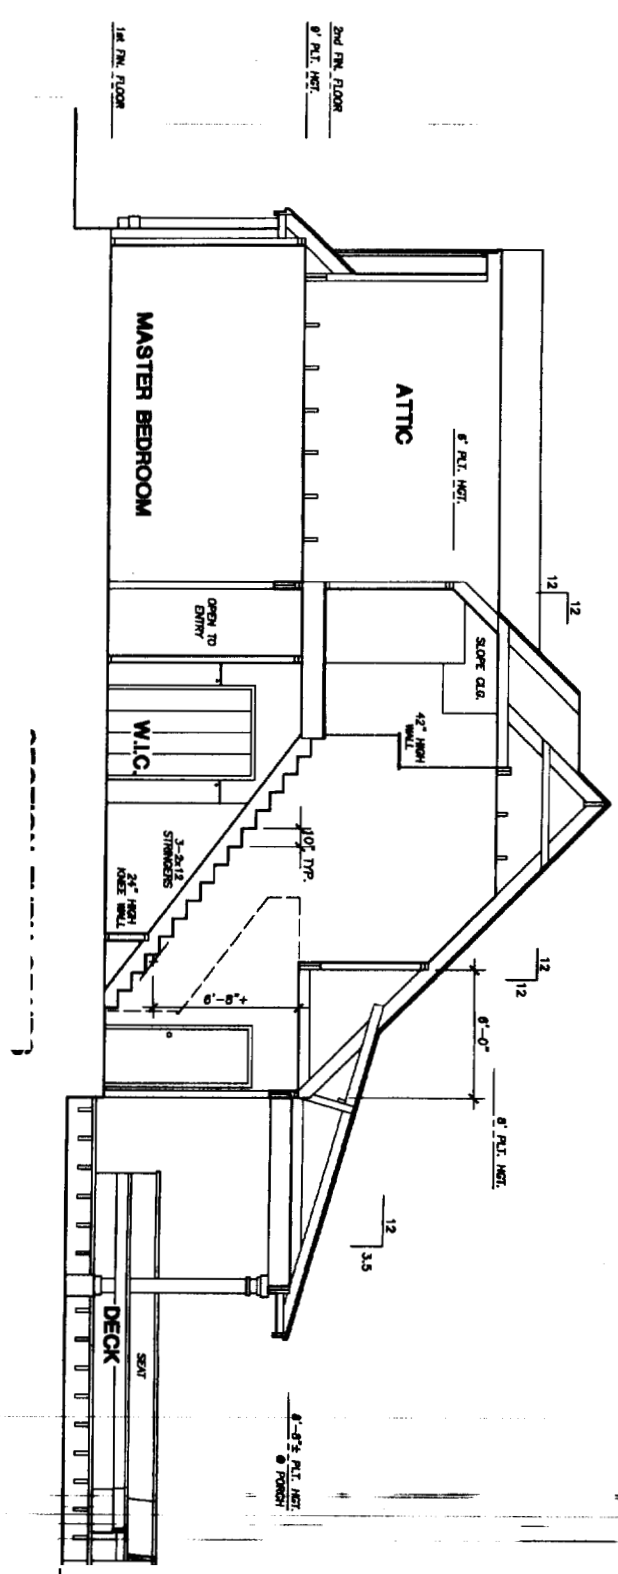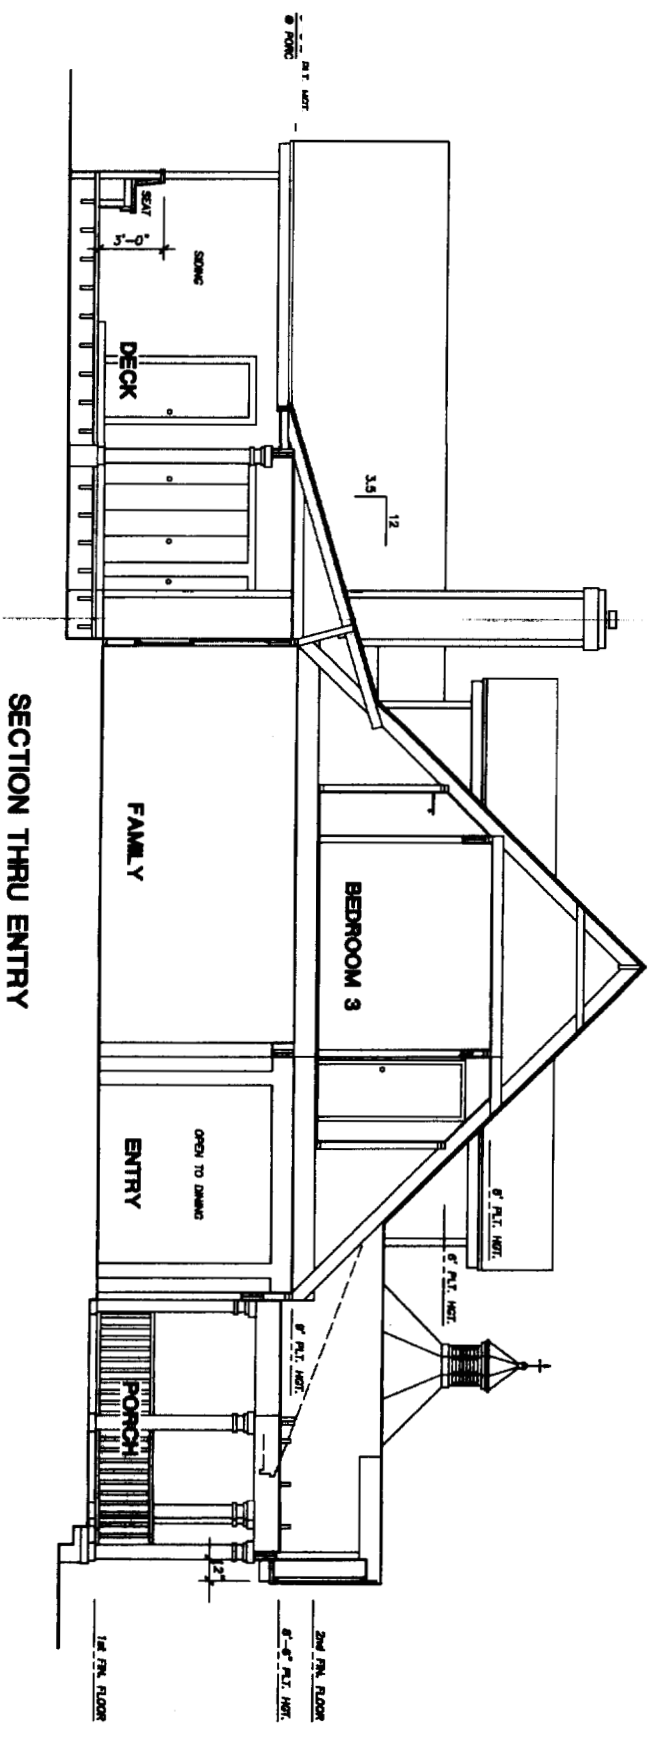

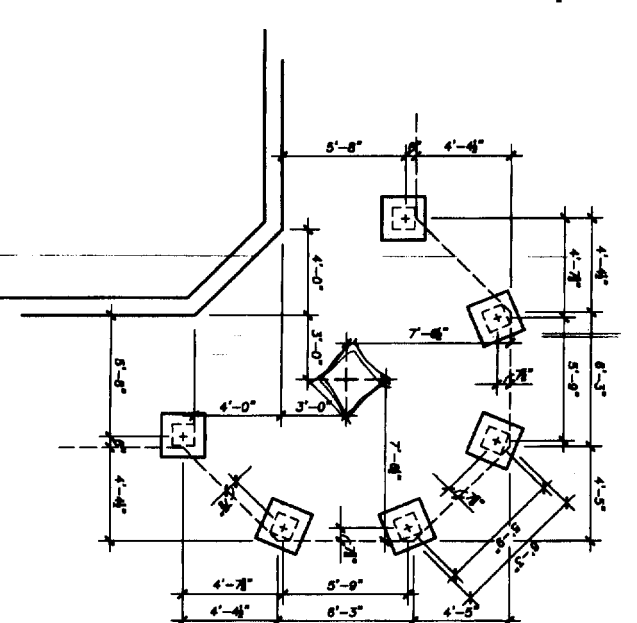


BASEMENT FOUNDATION
Scale: 1/4" = 1'-0"
2129

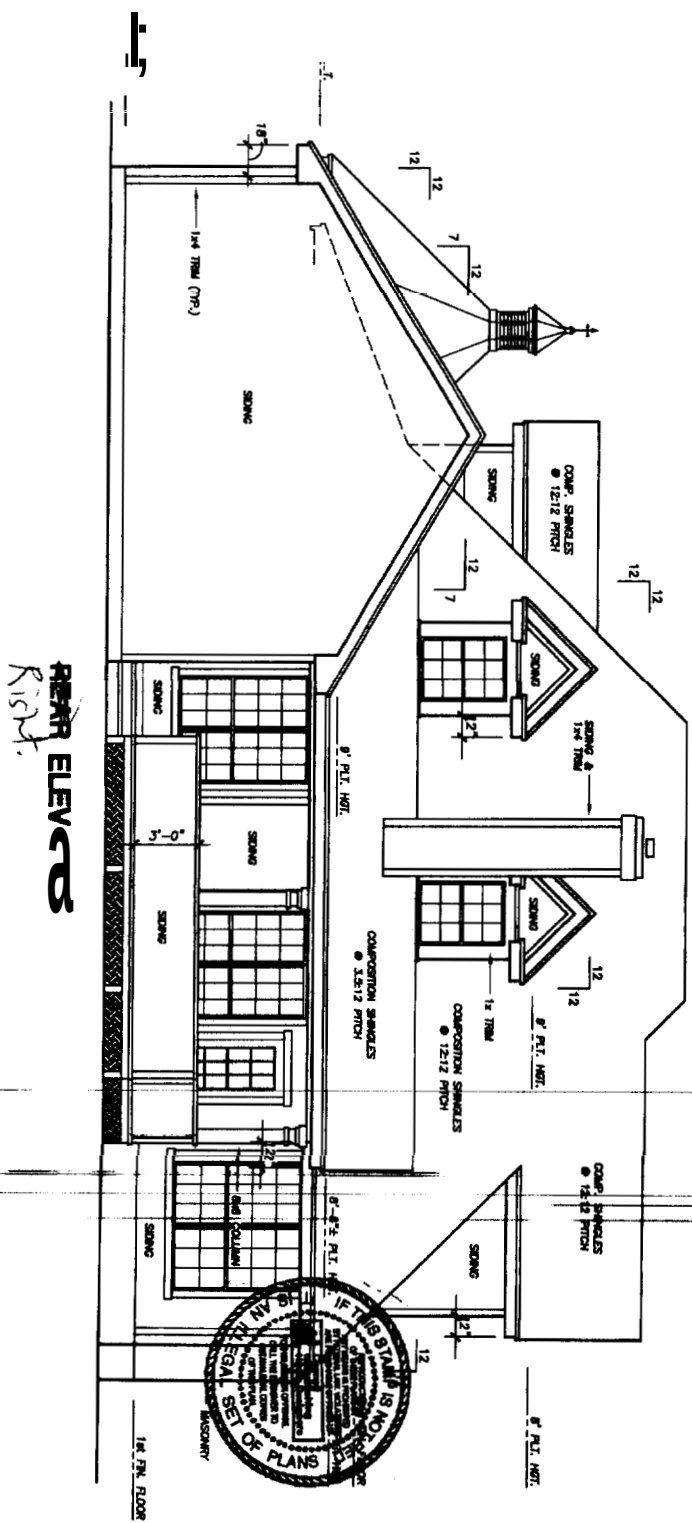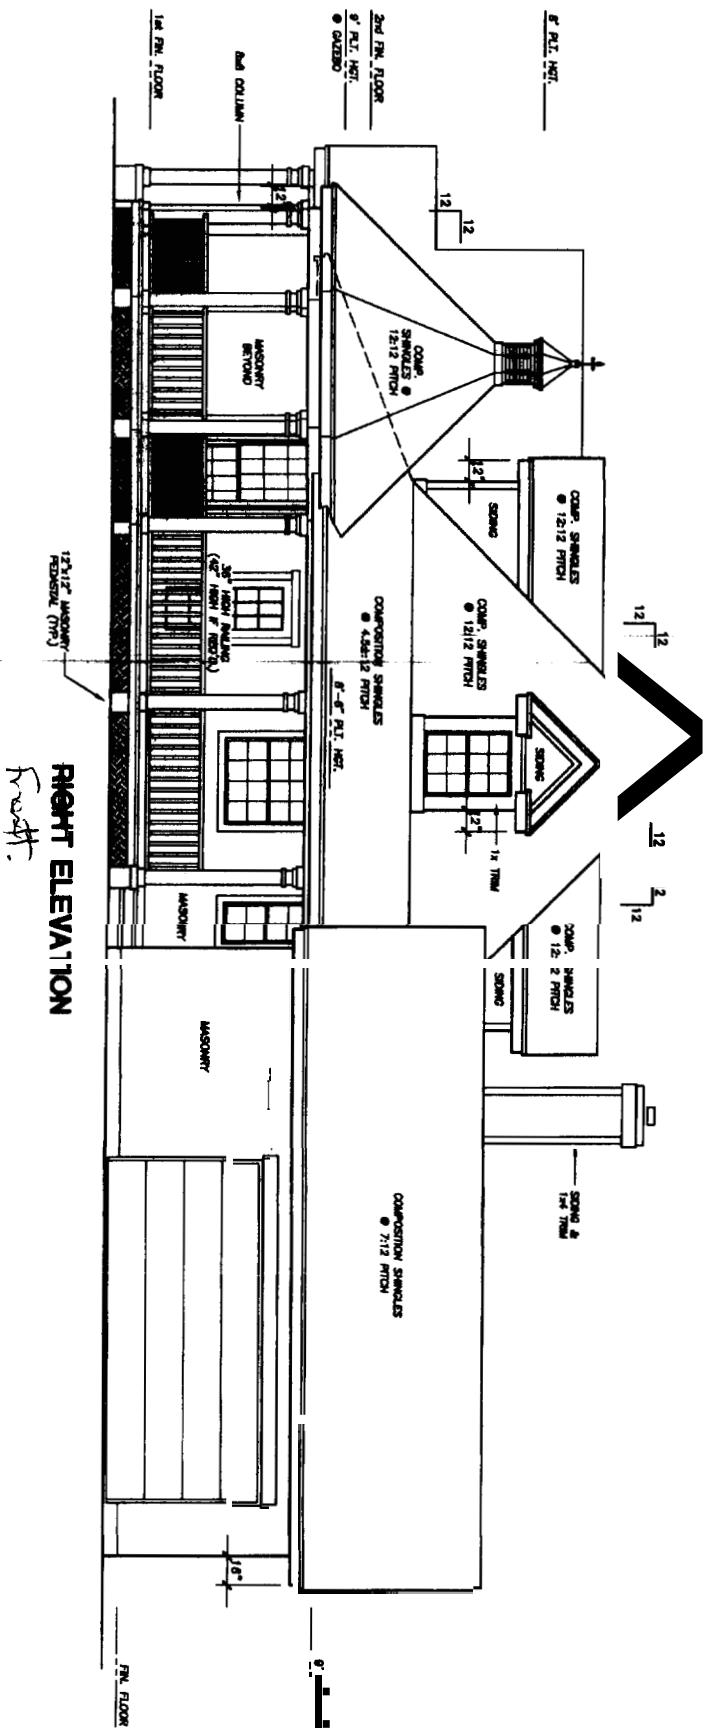

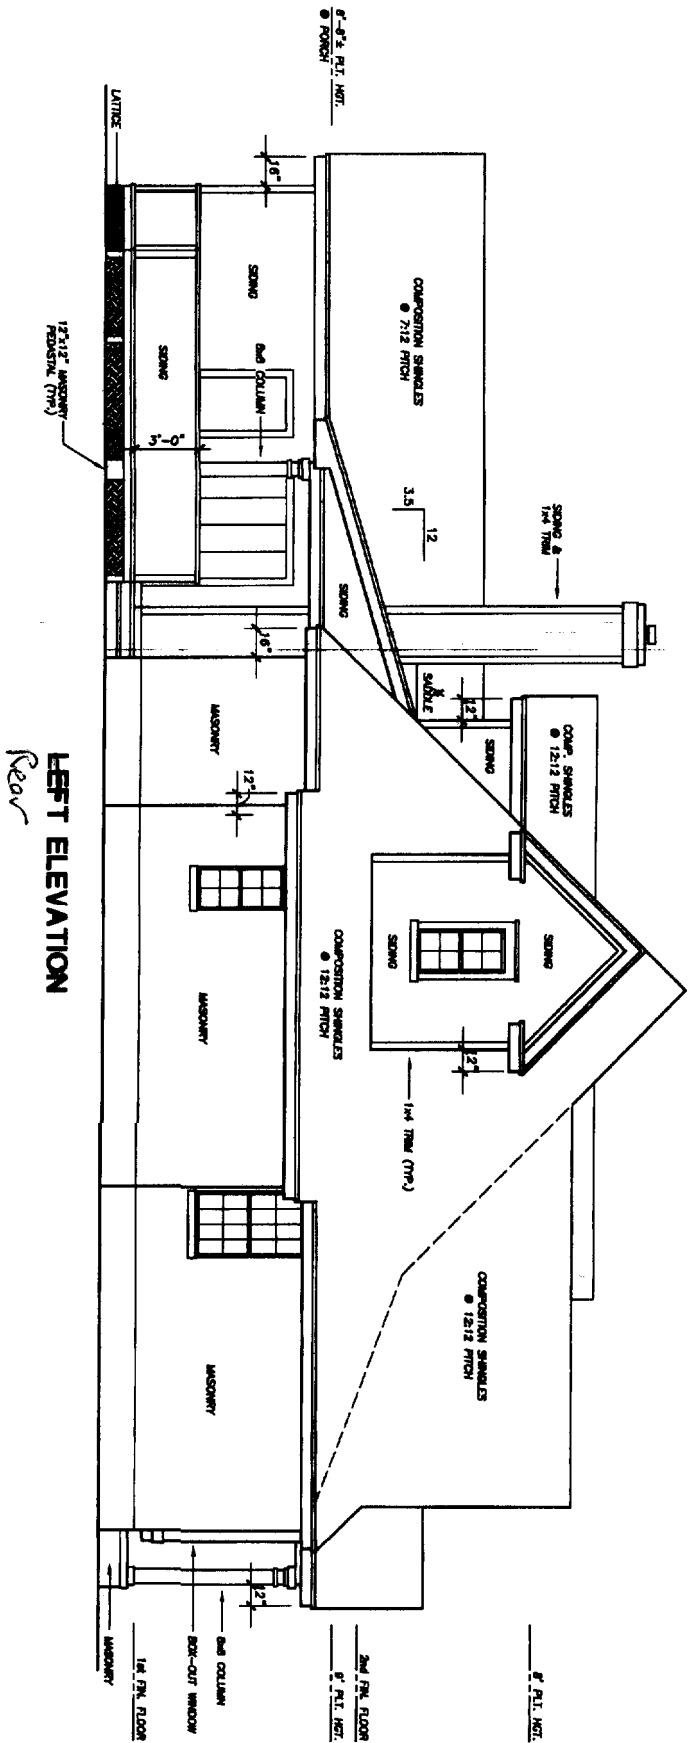

LEFT ELEVATION
Rear

1297.2 SQ. FT. FREE ATIC AREA
PROVIDE 1/4" DIA. VENT. THRU
ROOF & 1/4" DIA. VENT. THRU
THE REMAINING VENTILATION THRU
SCREENED OPENINGS @ EAVES OR
CORNICHE

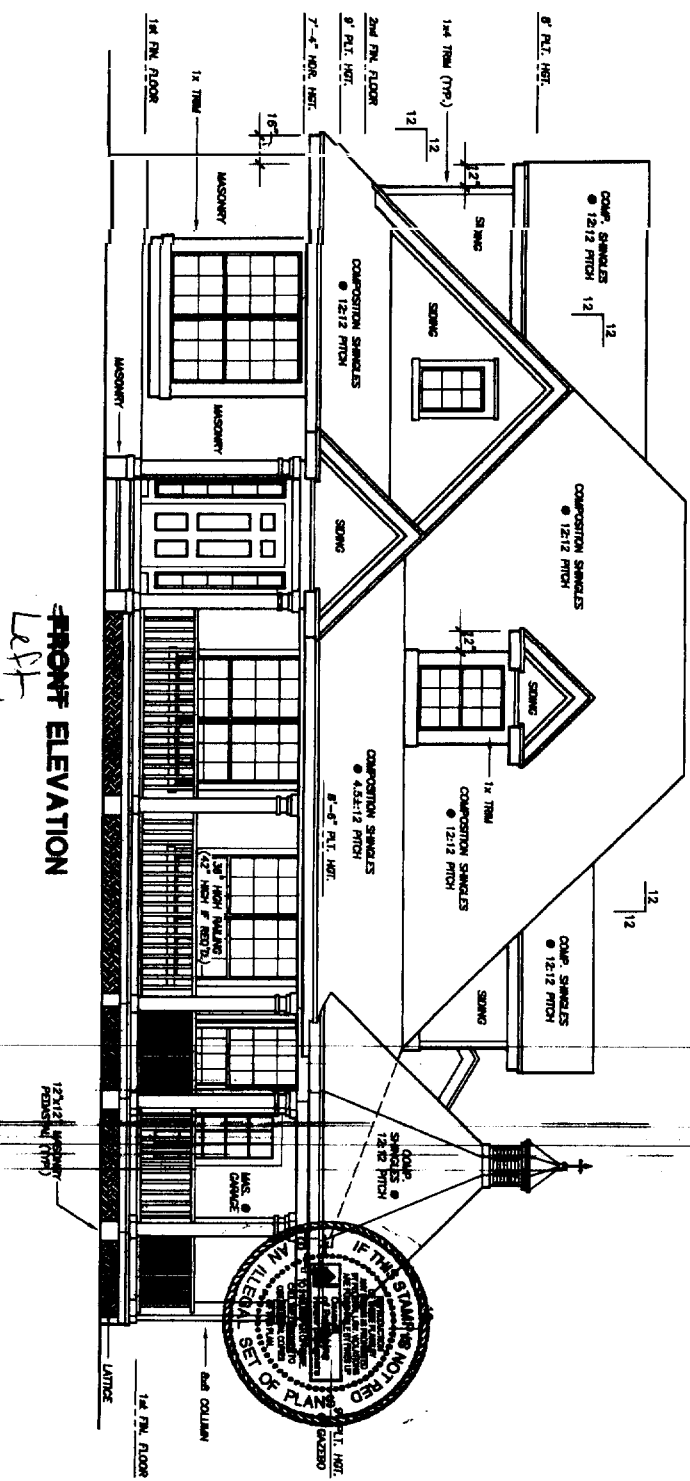

FRONT ELEVATION
Left