


REAR ELEVATION

SCALE: 1/4"=1'-0"

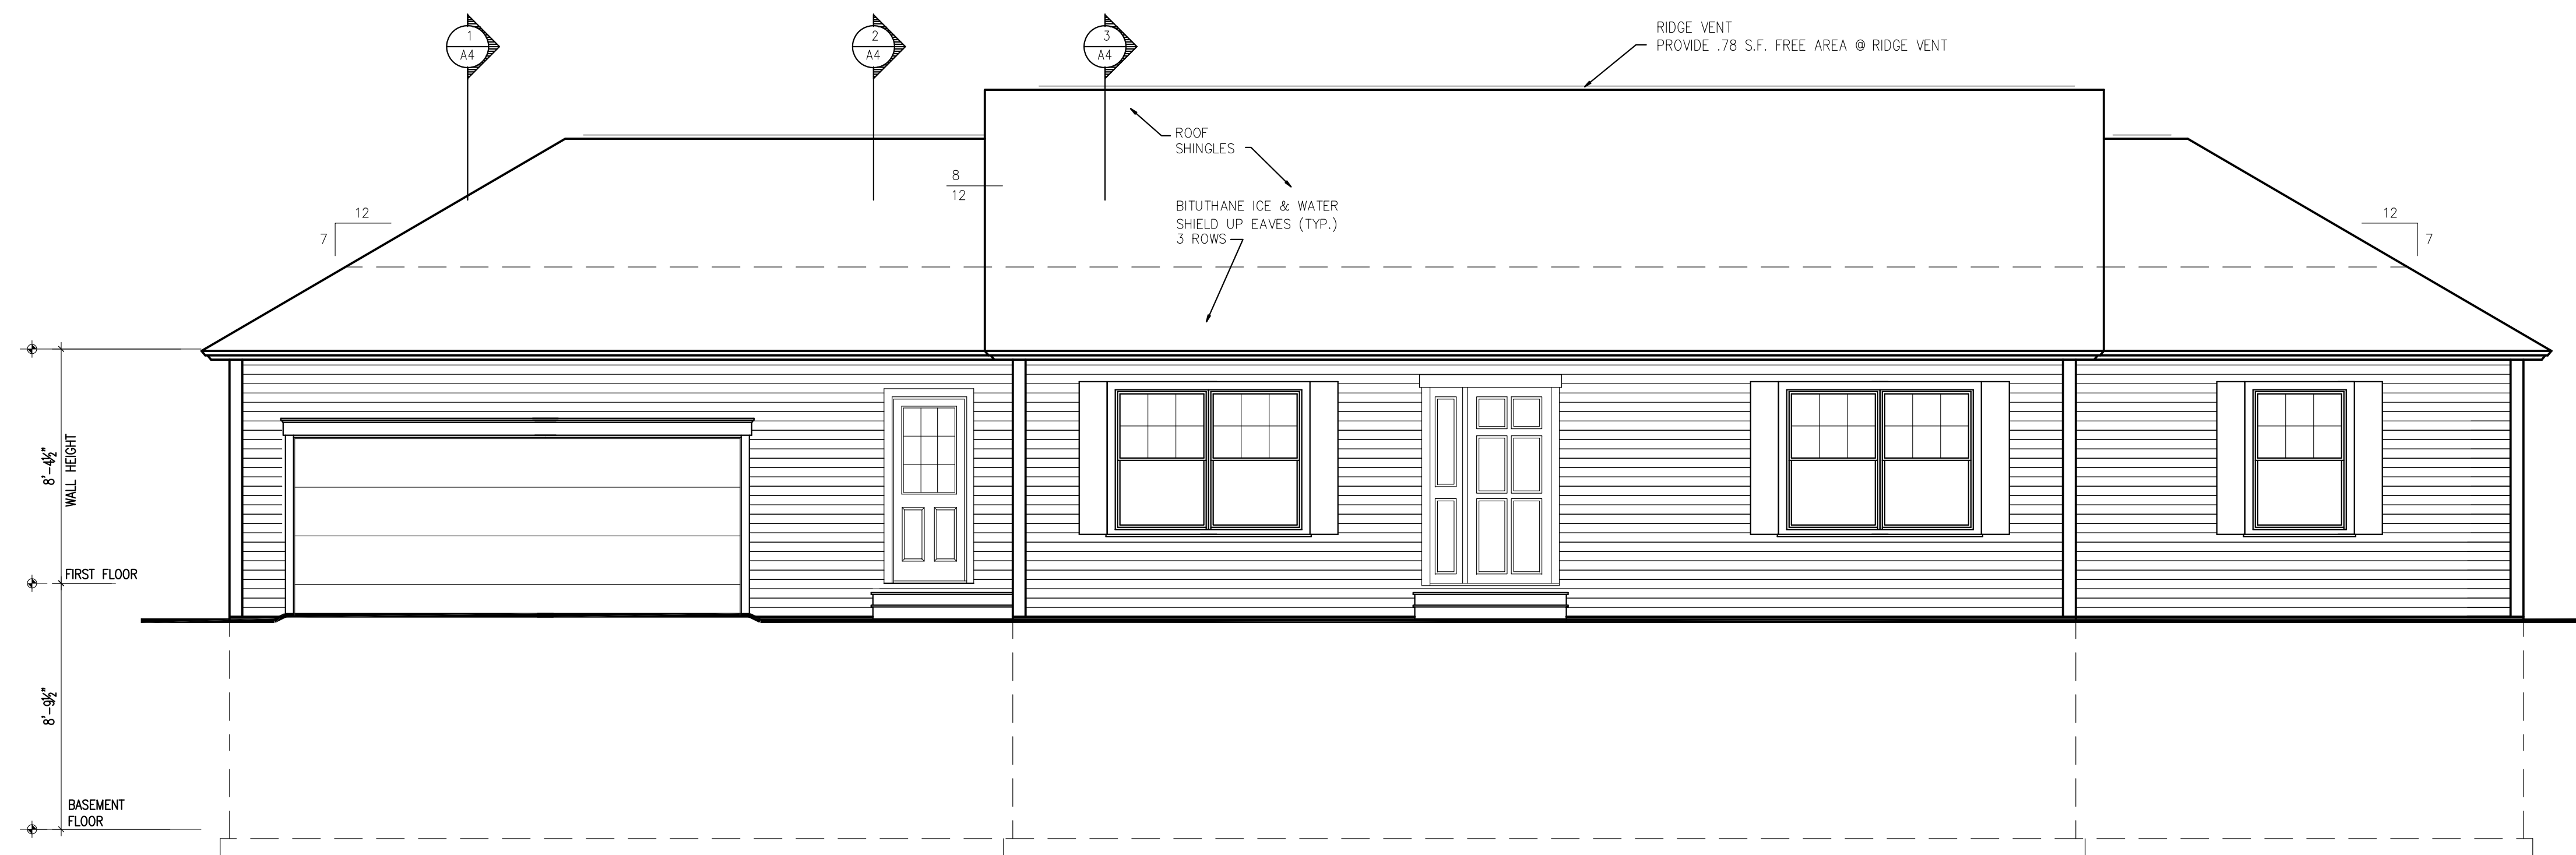

FRONT ELEVATION

SCALE: 1/4"=1'-0"

DIMILLO RESIDENCE
PORTLAND, MAINE

DRAWINGS THIS SHEET
ELEVATIONS

04/09/12

A2