




1 SECTION THRU GARAGE
SCALE: 1/4" = 1' - 0"

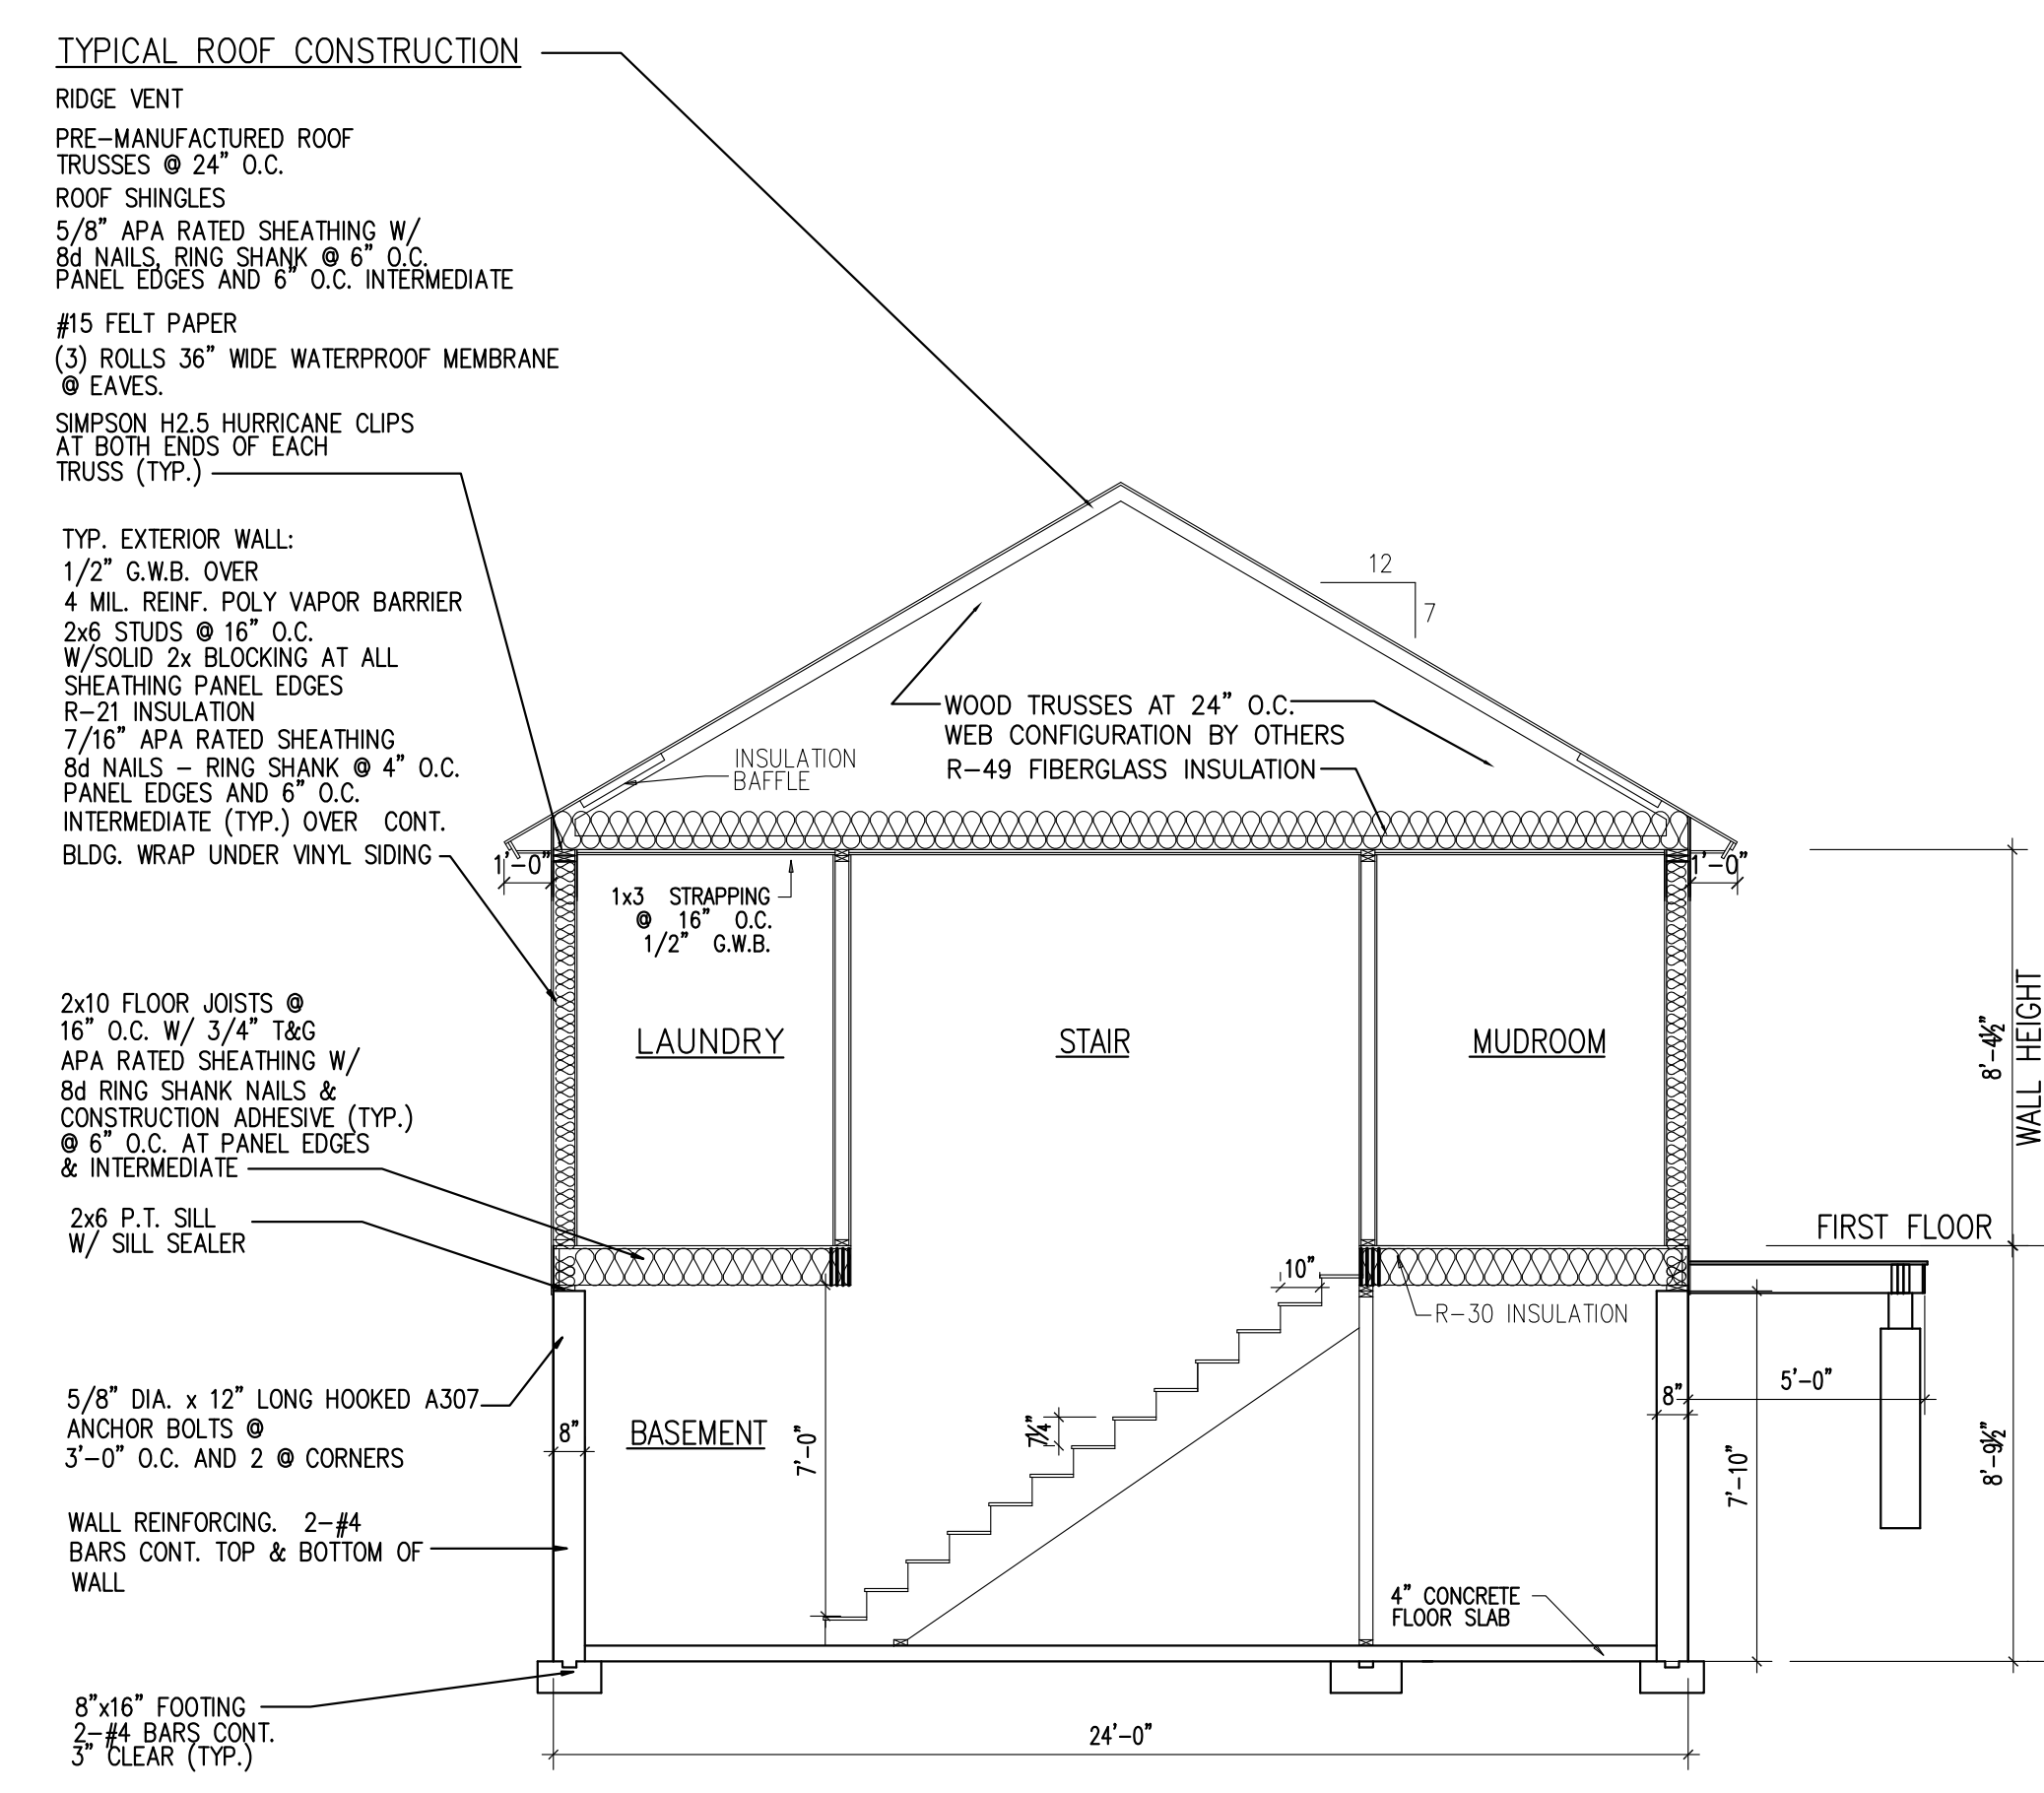


2 SECTION THRU STAIR
SCALE: 1/4" = 1' - 0"

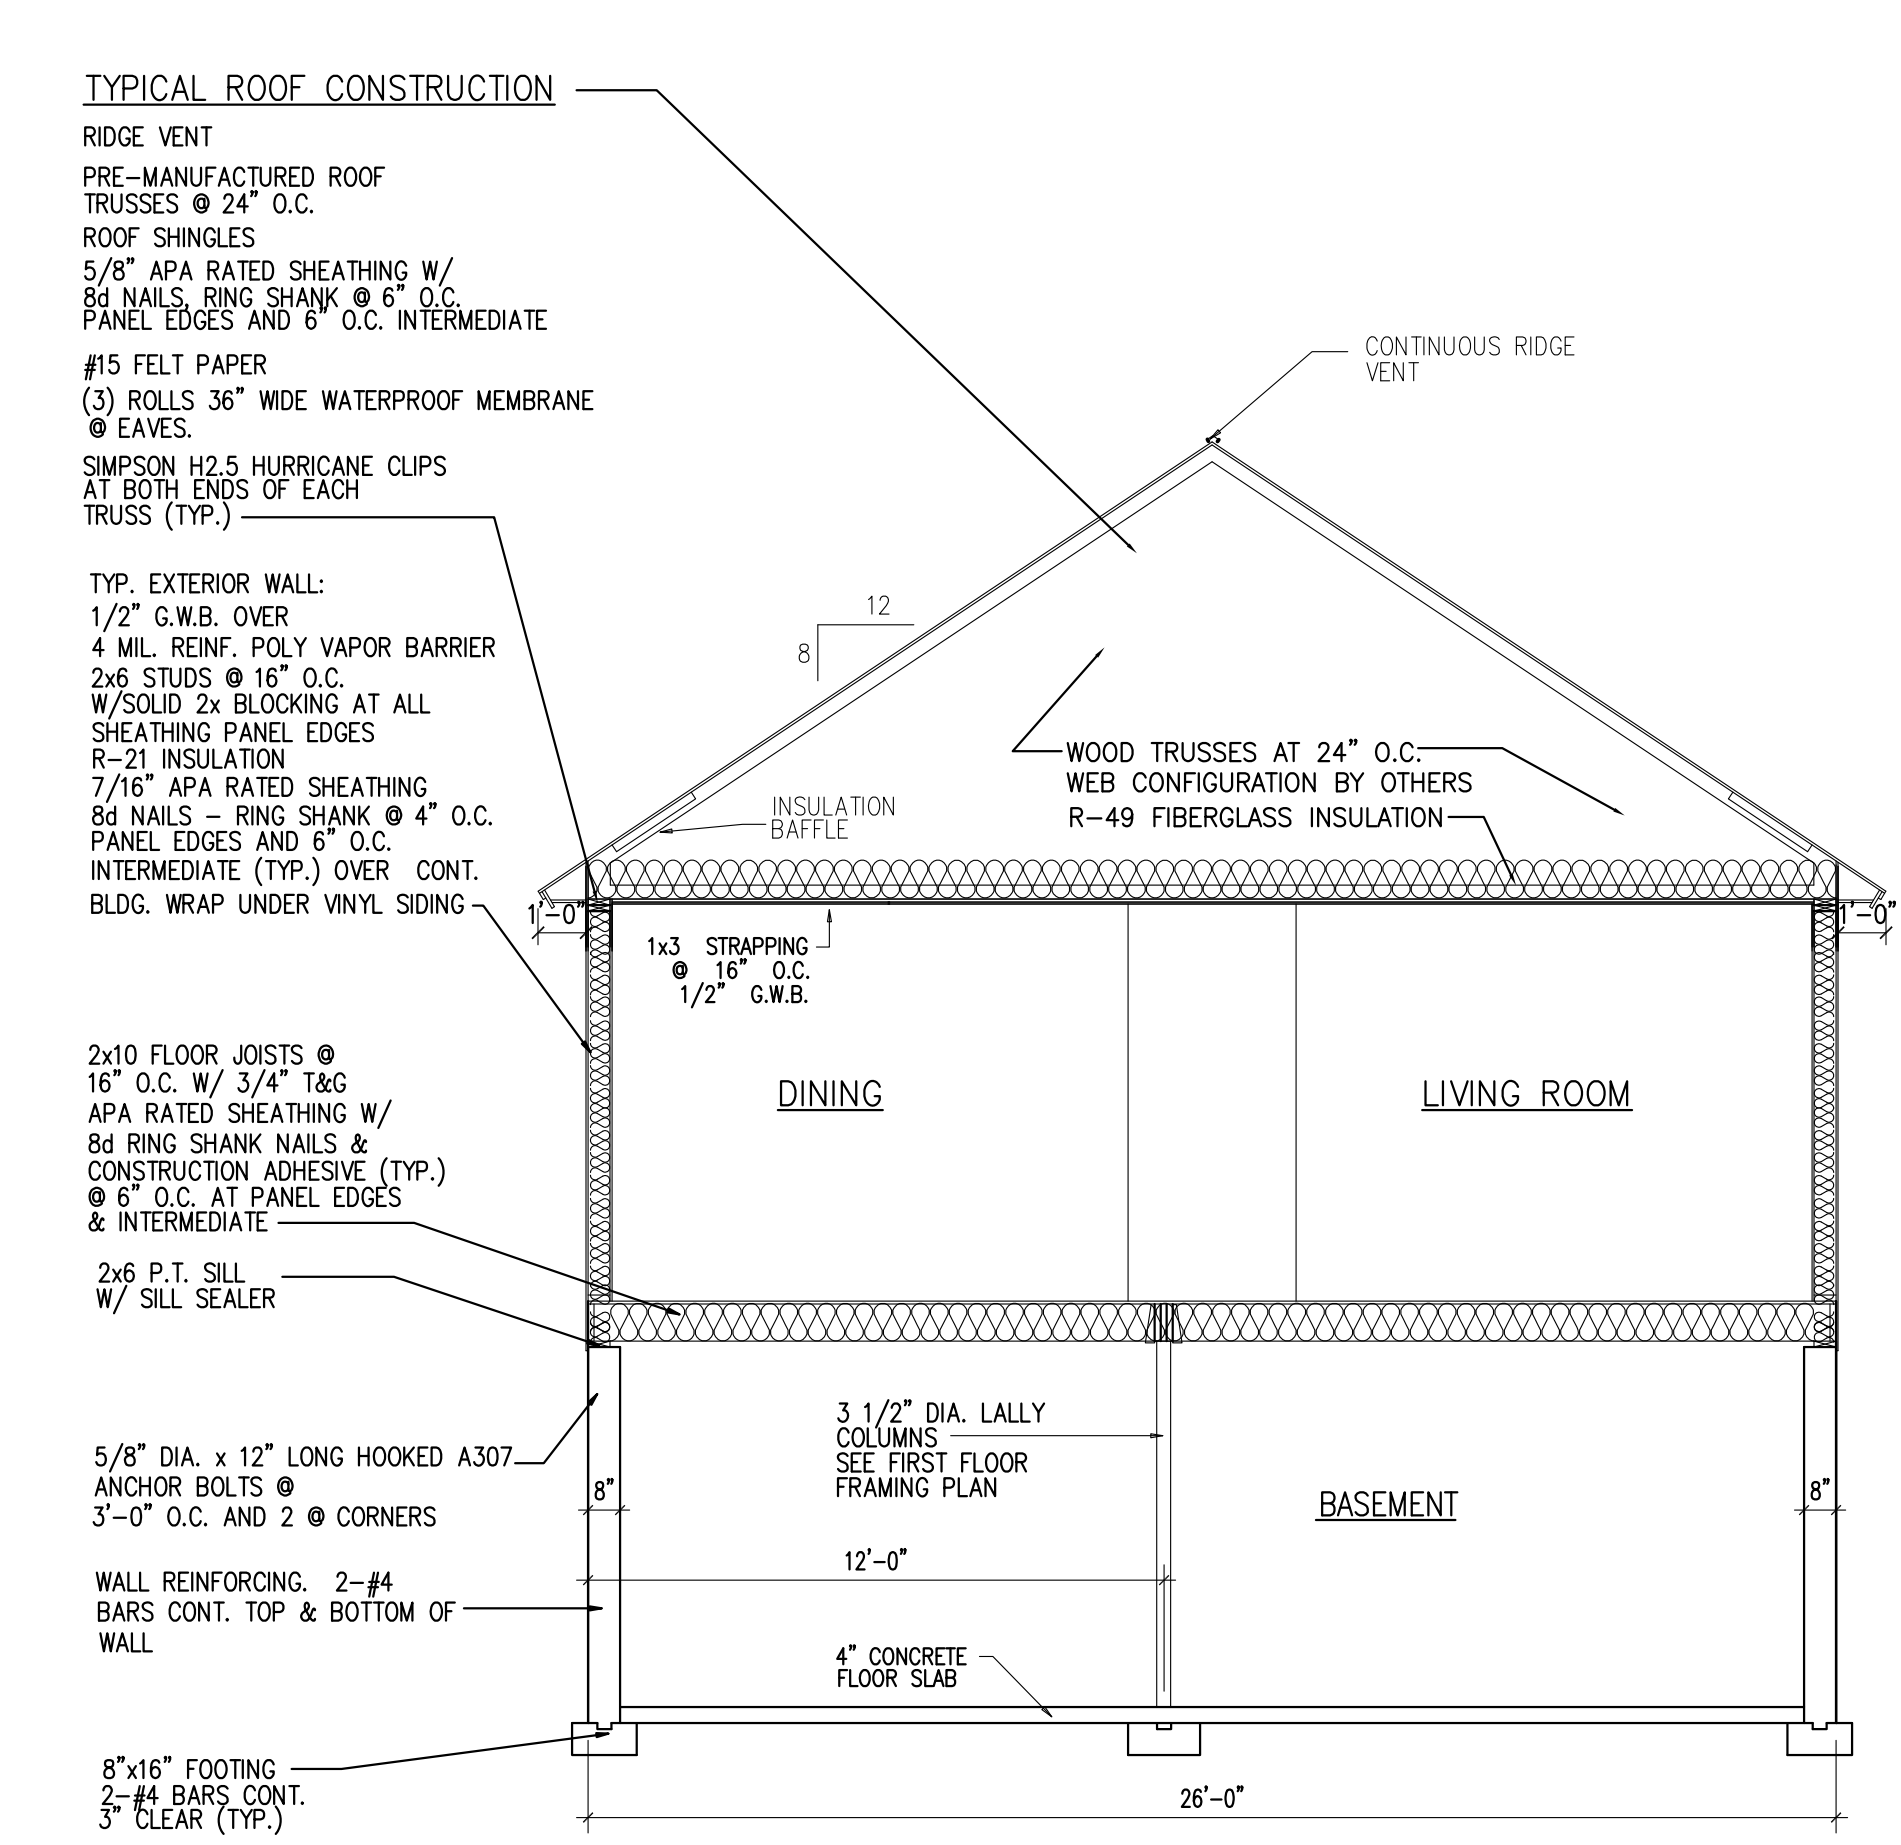


3 SECTION THRU HOUSE
SCALE: 1/4" = 1' - 0"

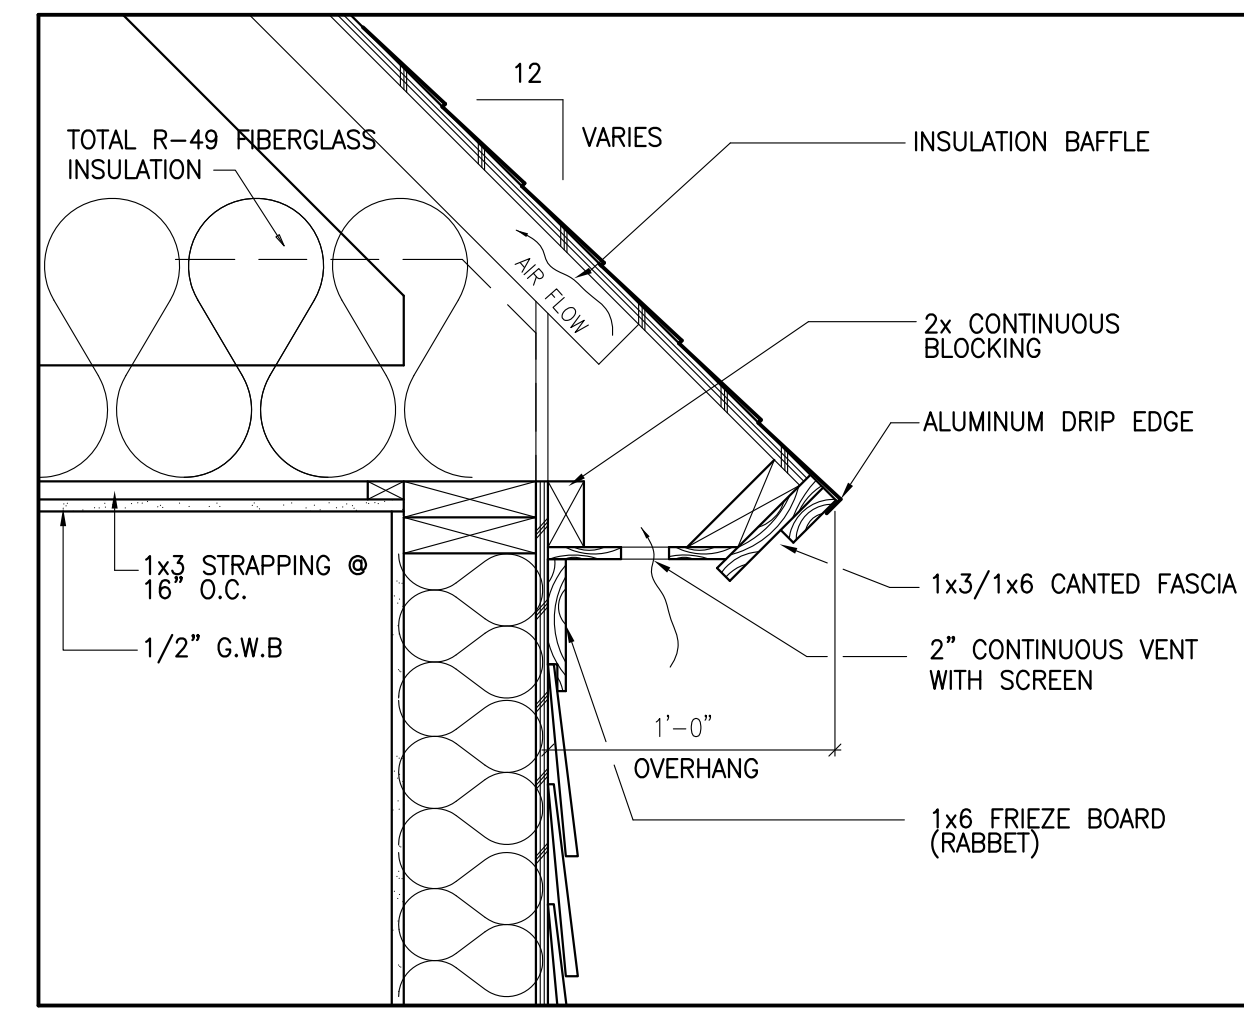


1 EAVE DETAIL
SCALE: 1 1/2" = 1' - 0"

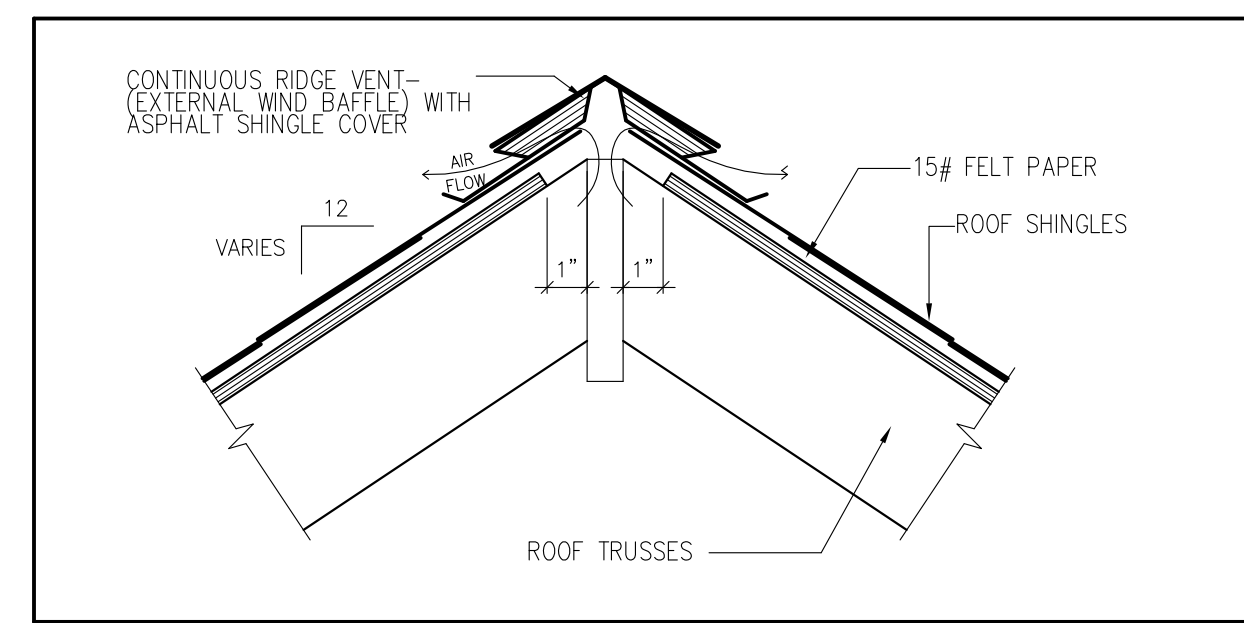

2 RIDGE VENT DETAIL
SCALE: 1 1/2" = 1' - 0"

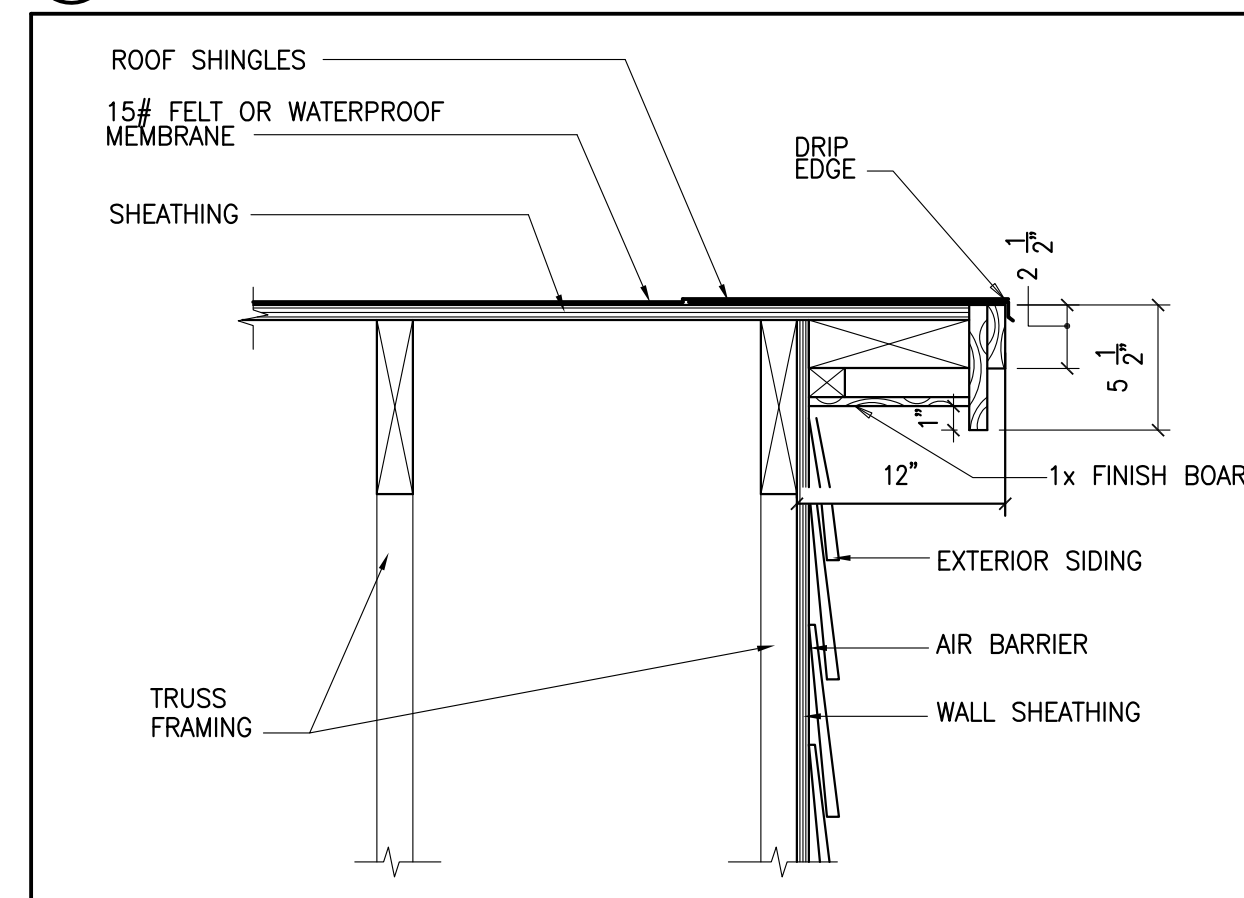

3 RAKE DETAIL
SCALE: 1 1/2" = 1' - 0"

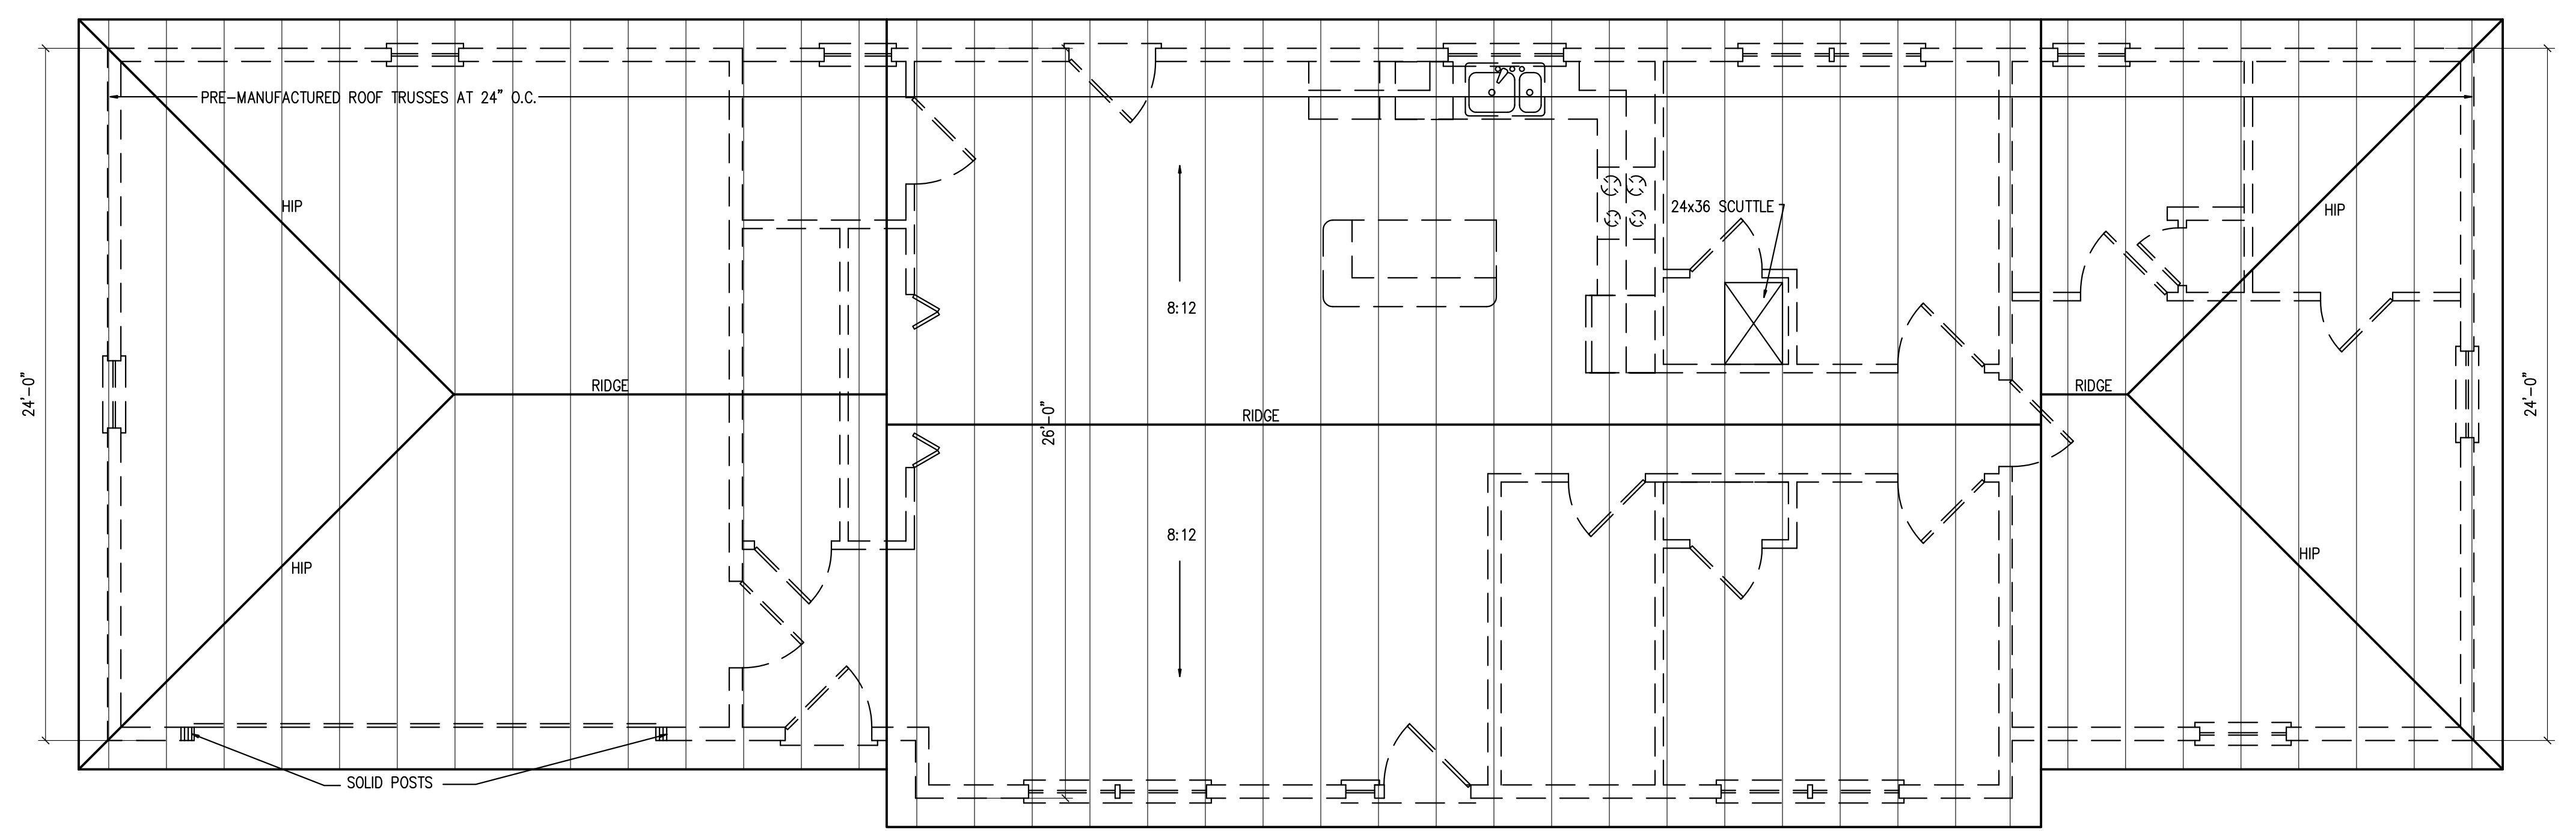

ROOF FRAMING PLAN
SCALE: 1/4" = 1' - 0"

DIMILLO RESIDENCE
PORTLAND, MAINE

DRAWINGS THIS SHEET
SECTIONS
ROOF FRAMING PLAN
DETAILS

A4

04/09/12