




FRONT ELEVATION
1/4" = 1'-0"

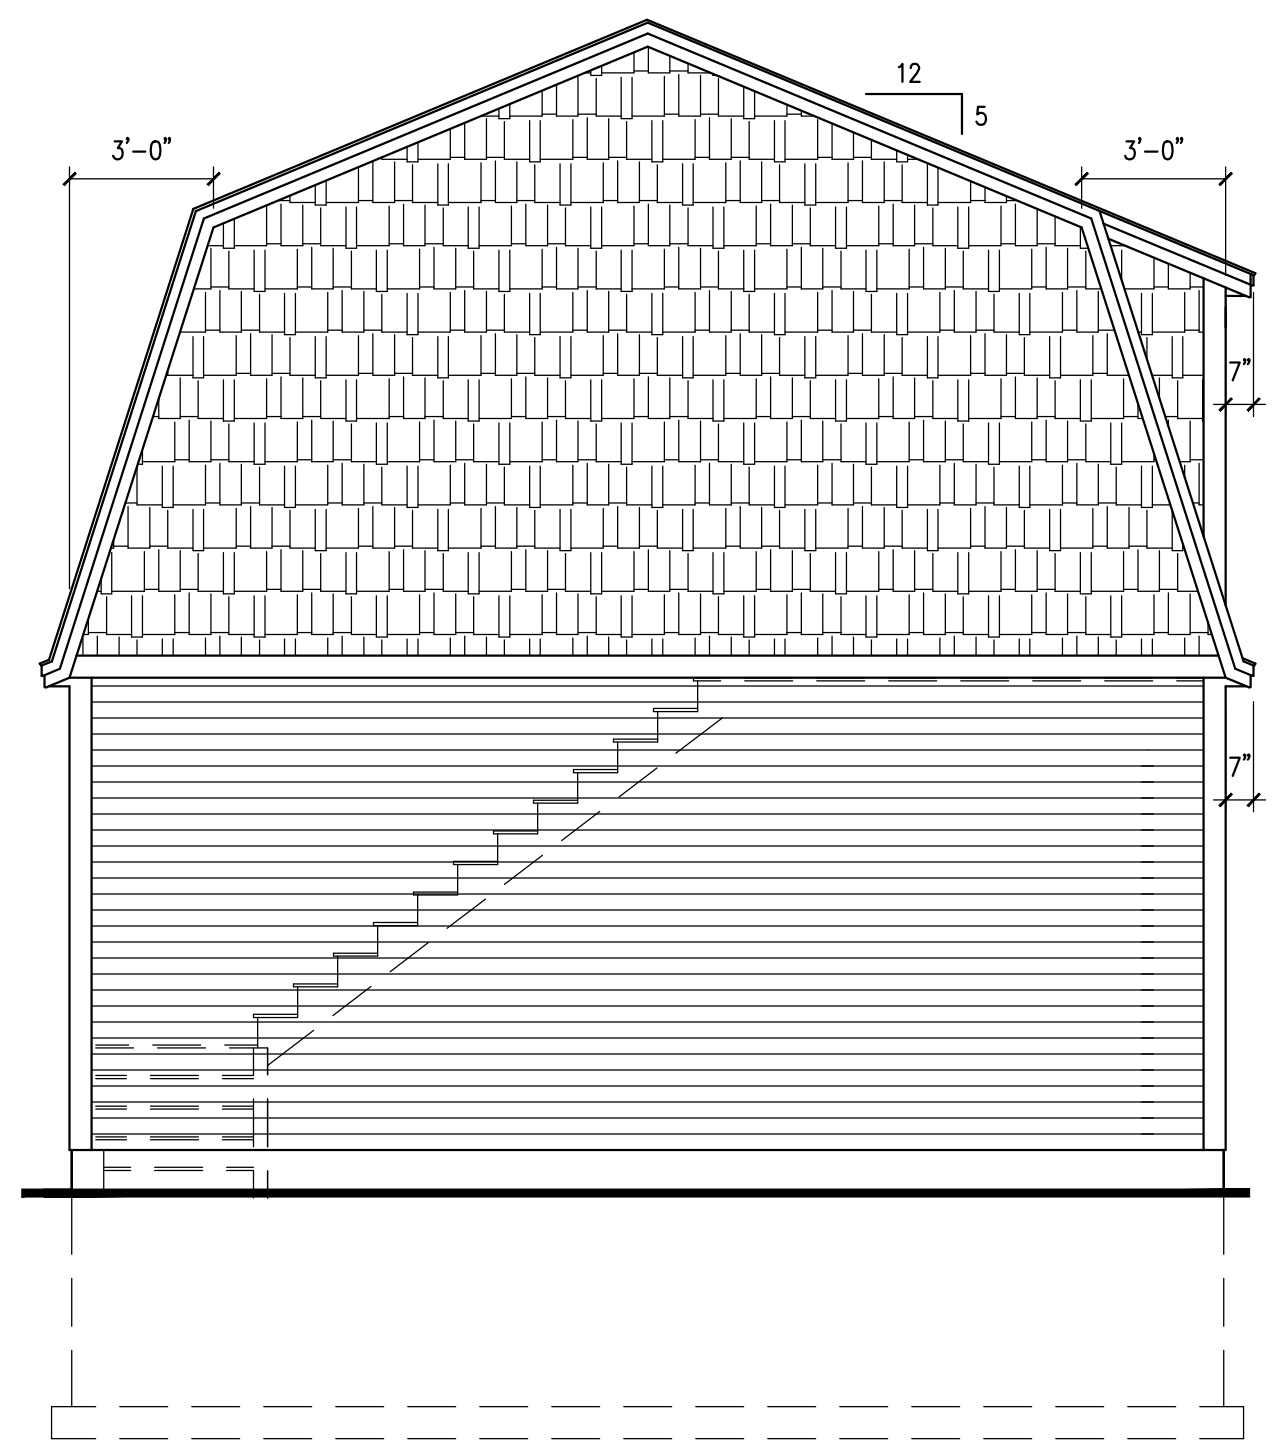

REAR ELEVATION
1/4" = 1'-0"

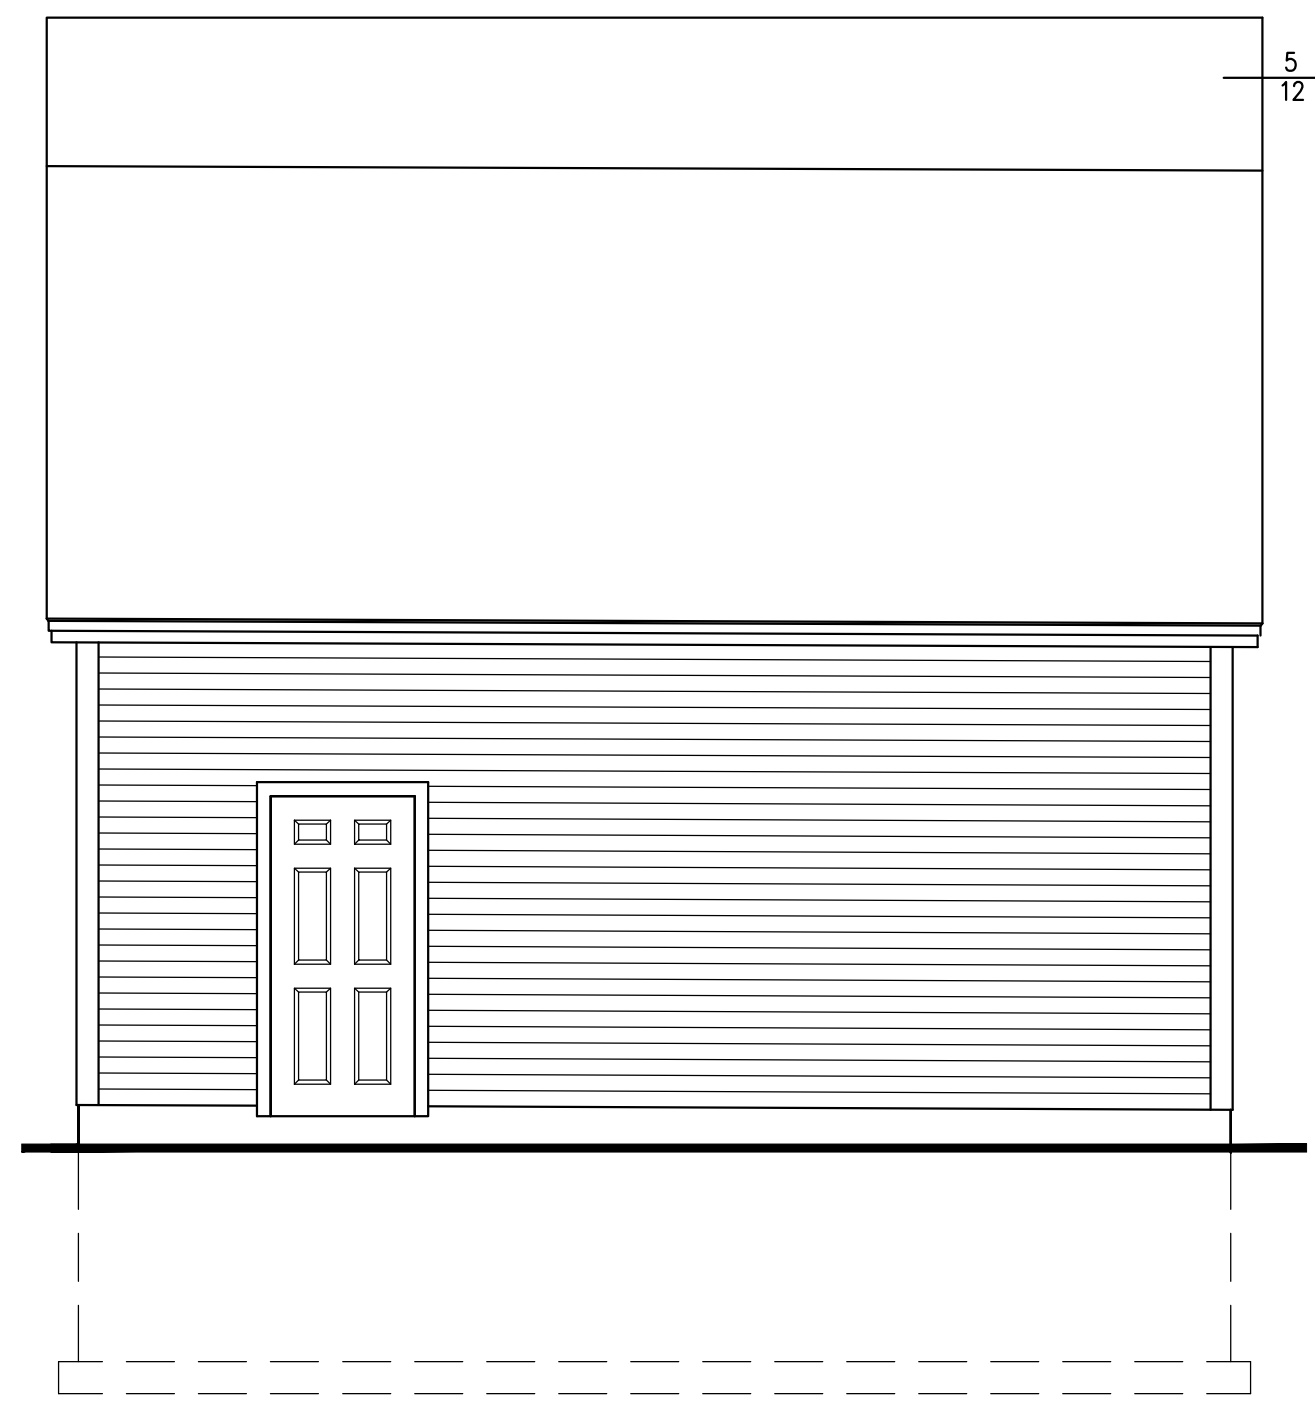


RIGHT SIDE ELEVATION
1/4" = 1'-0"

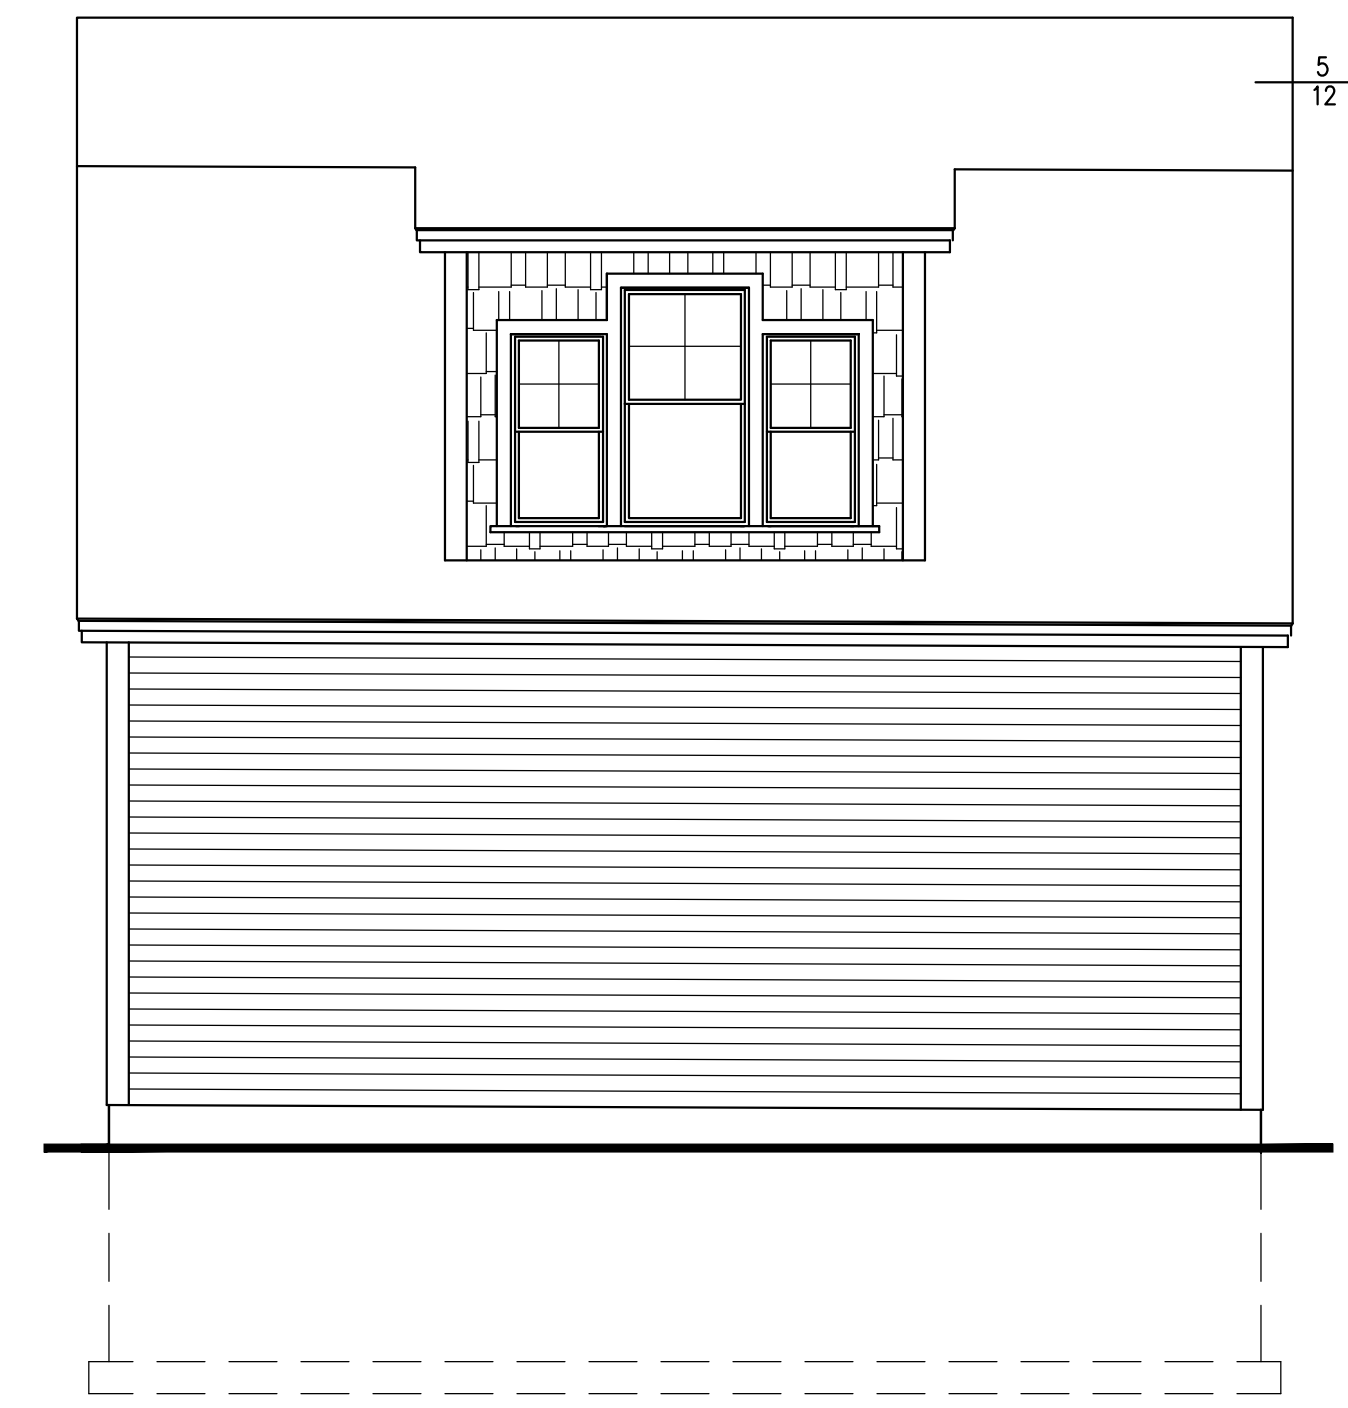


LEFT SIDE ELEVATION
1/4" = 1'-0"

WINDOW SCHEDULE				
WINDOWS ARE BASED ON ANDERSEN 400 SERIES				
NO.	SIZE	TYPE	MUNTIN	REMARKS
(A)	TW20310-TW26410-TW20310	DOUBLE HUNG	AS SHOWN	


NOTE:
INSTALL ALL WINDOWS PER MANUFACTURER'S STANDARDS

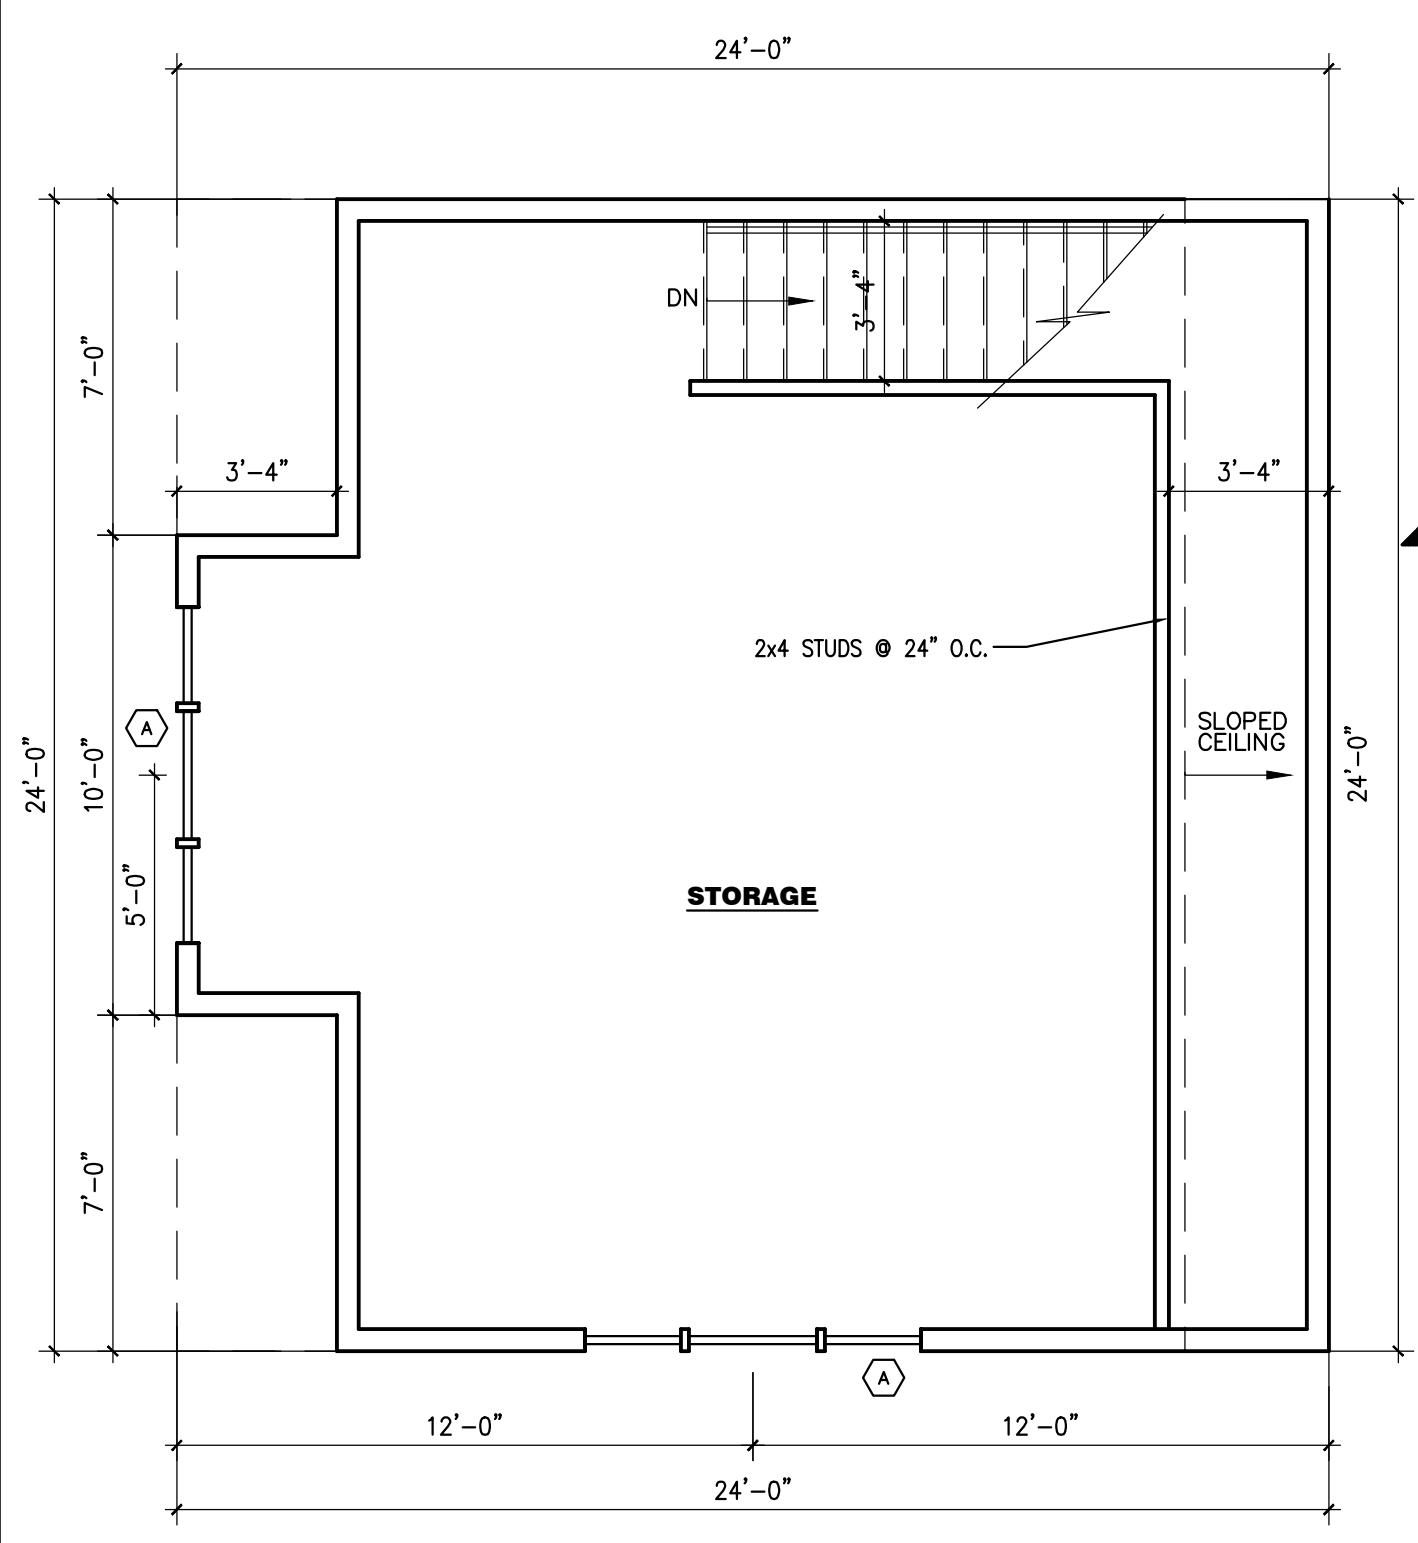


SECOND FLOOR PLAN
1/4" = 1'-0"

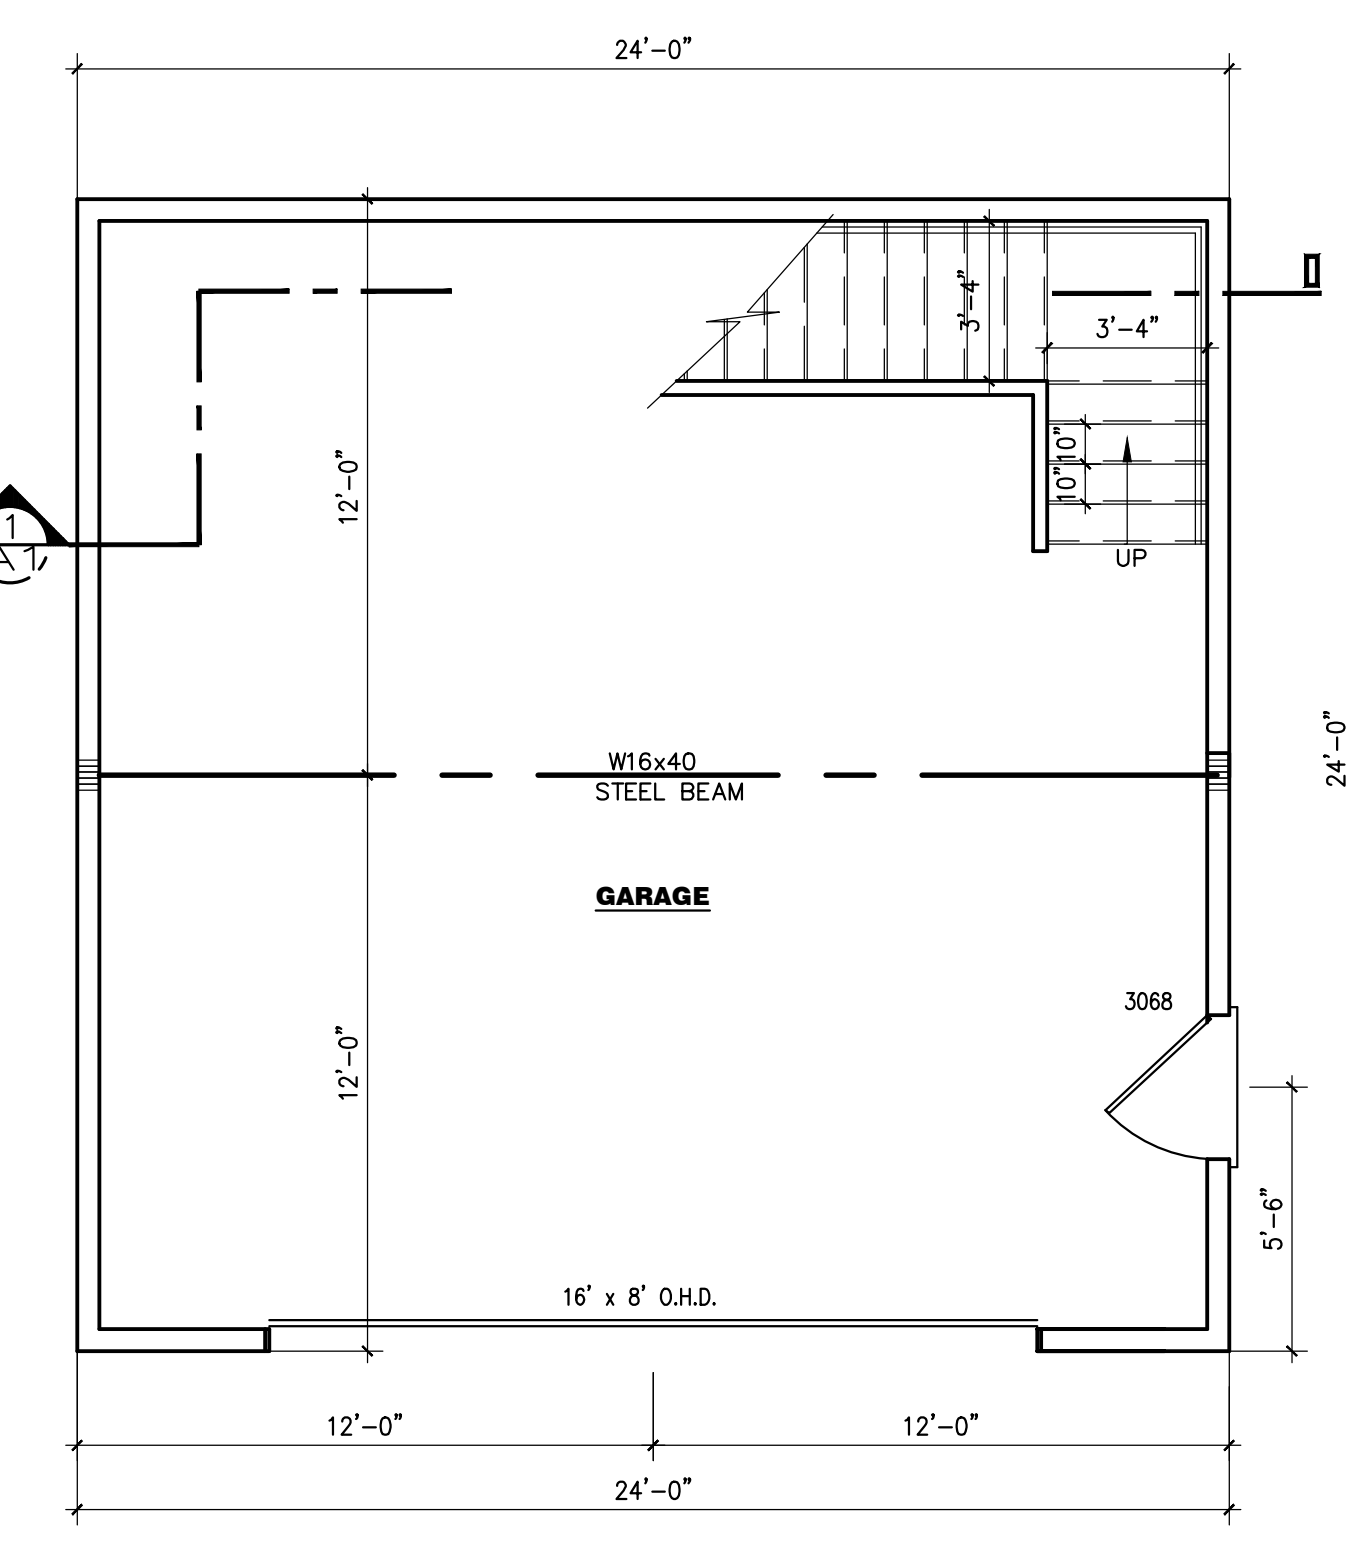

FIRST FLOOR PLAN
1/4" = 1'-0"

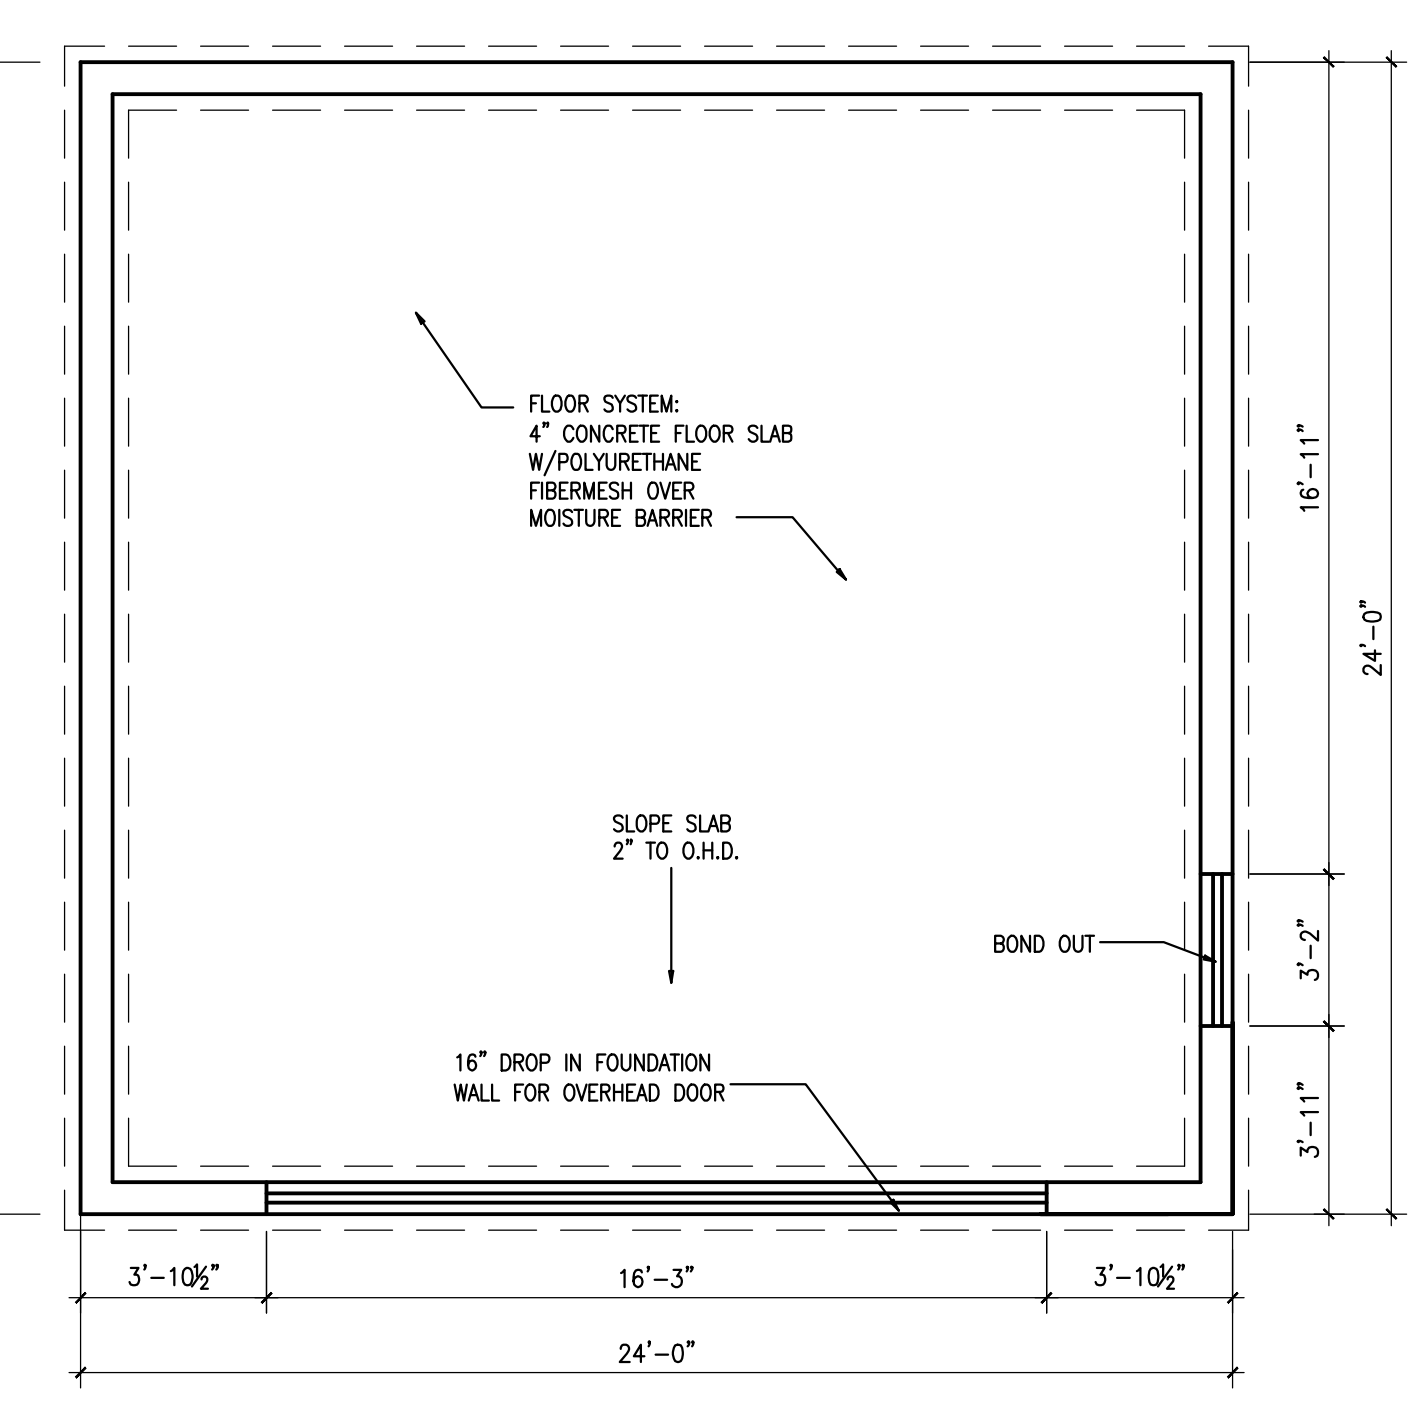

FOUNDATION PLAN
1/4" = 1'-0"

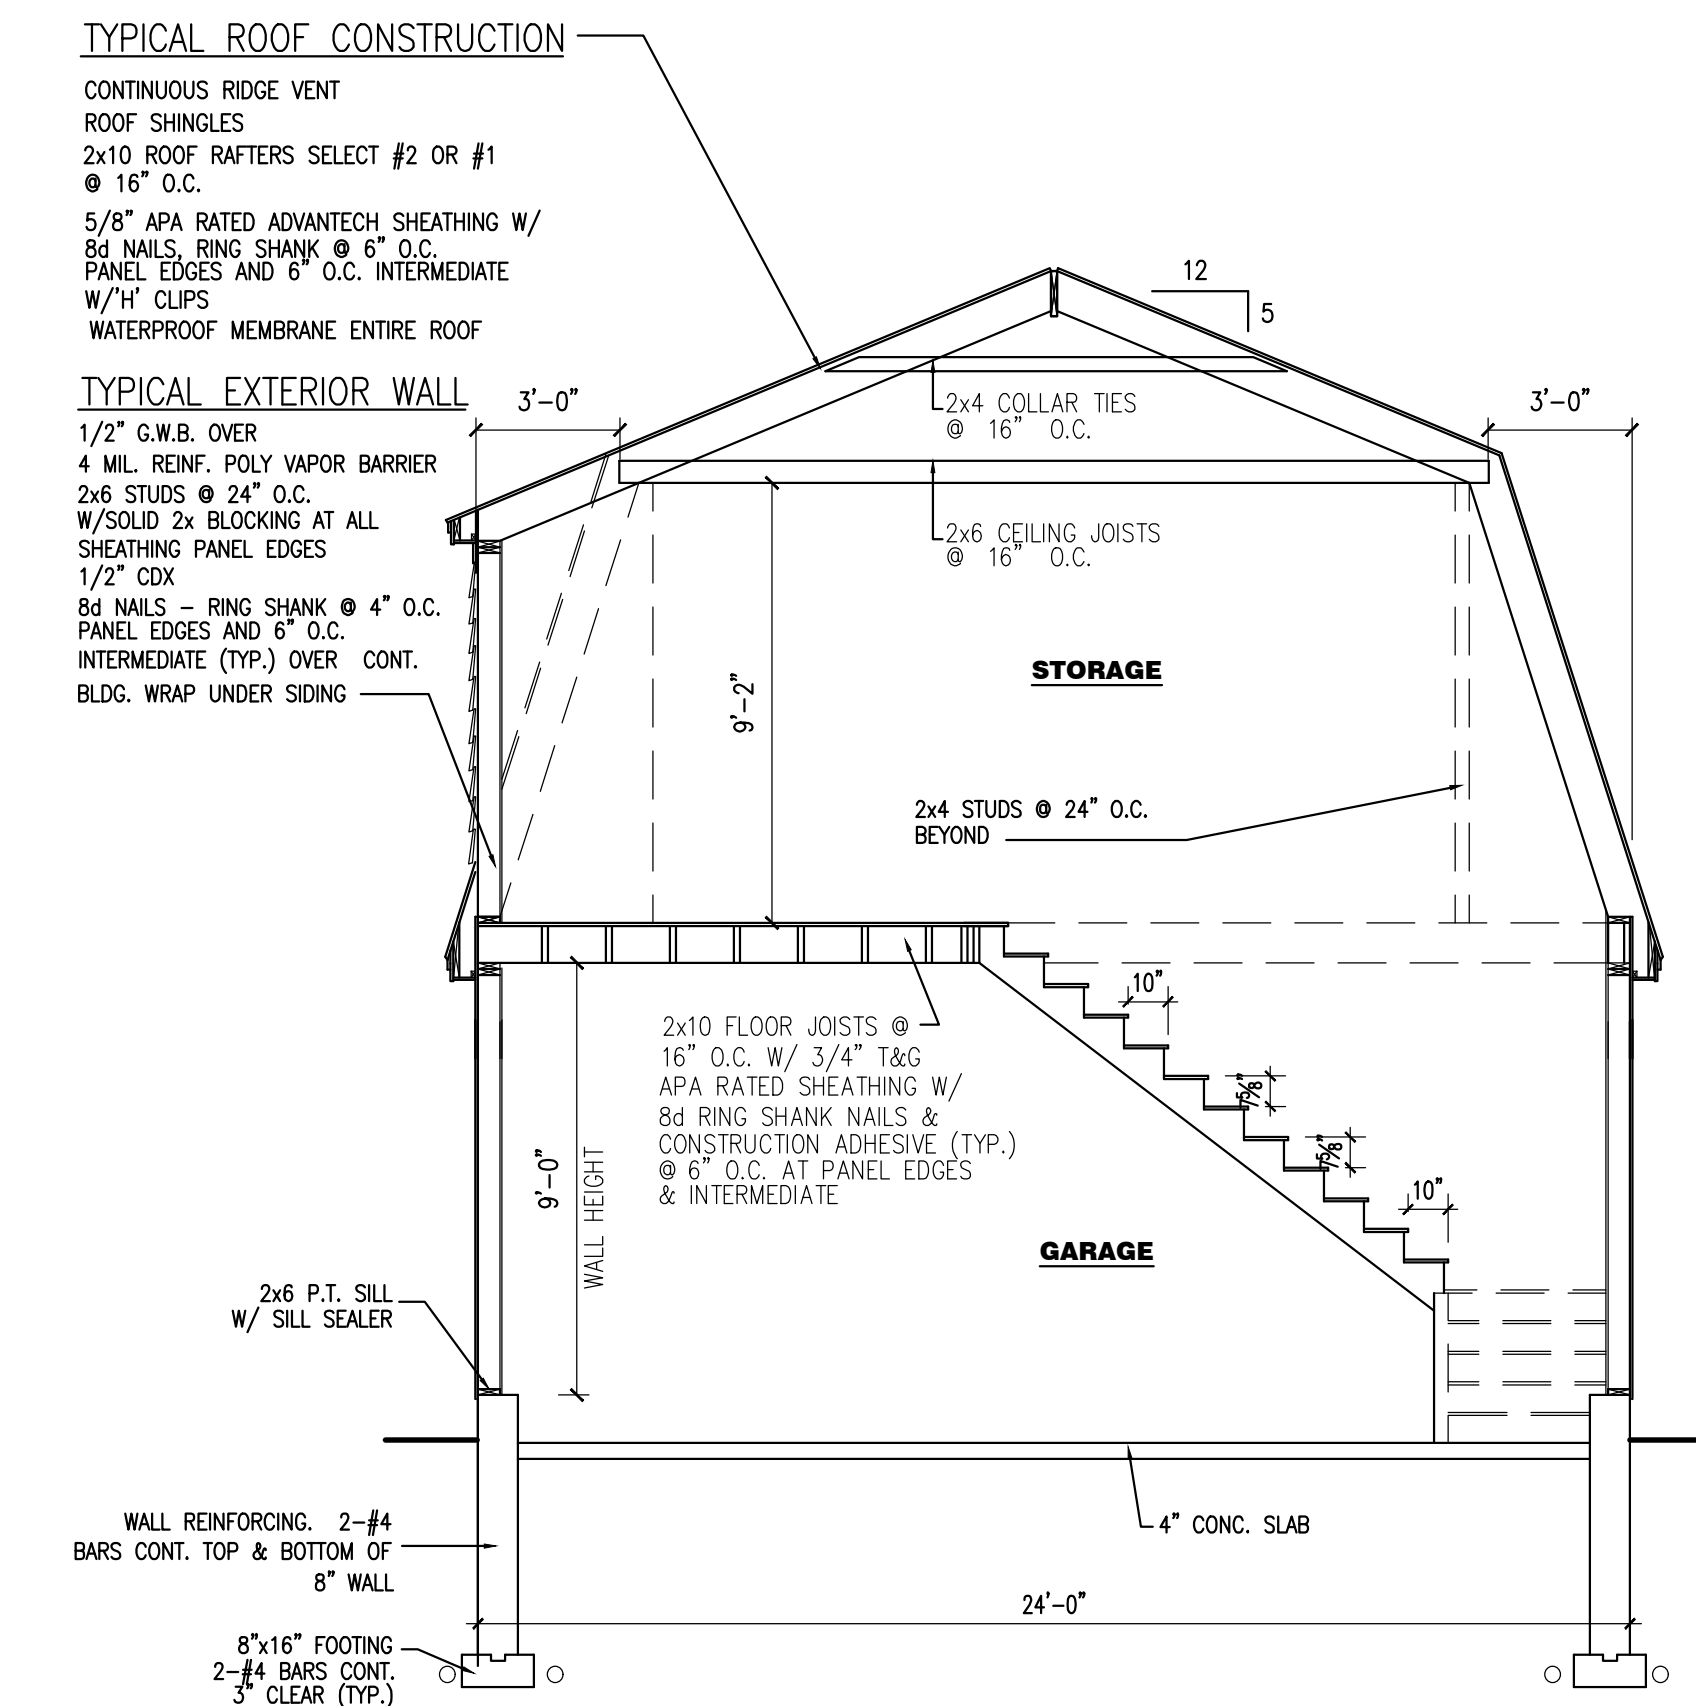

SECTION THROUGH GARAGE
1/4" = 1'-0"

TOWLE RESIDENCE
GARAGE PLAN
WASHINGTON AVENUE
PORTLAND, MAINE

REVISIONS	
DLP	FOUNDATION PLAN
DPD	FLOOR PLANS
DATE: 04-01-16	ELEVATIONS/SECTION
ISSUED: CONSTRUCTION	

A1

SCALE: AS NOTED
PROJECT NAME: TOWLE