


1 RIDGE VENT DETAIL SCALE: 1 1/2"=1'-0"

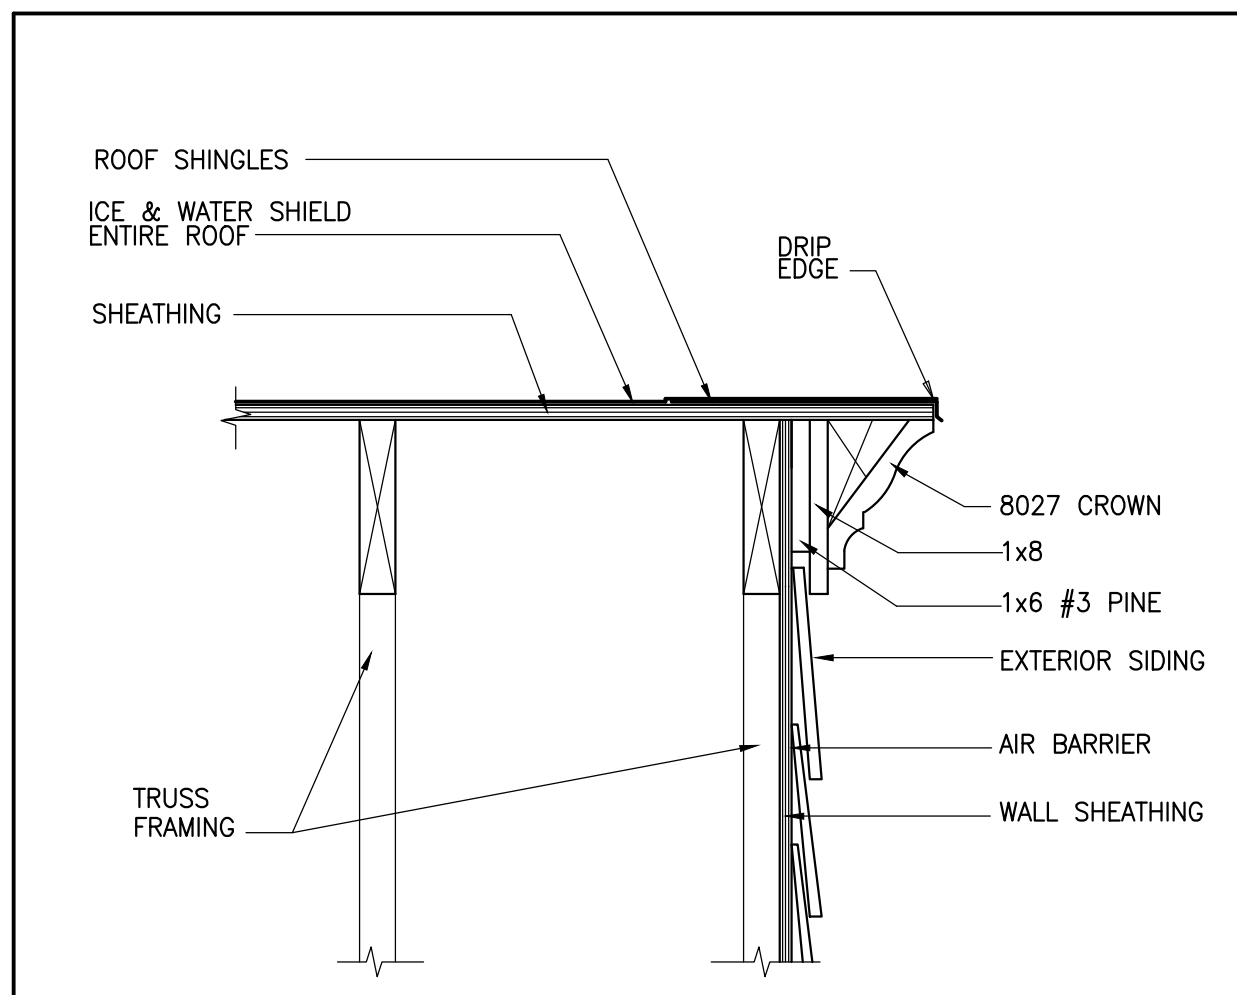

2 RAKE DETAIL SCALE: 1 1/2"=1'-0"

WINDOW SCHEDULE

WINDOWS ARE BASED ON ANDERSEN 400 SERIES


NO.	SIZE	TYPE	MUNTIN	REMARKS
(A)	0VL2030	OVAL	AS SHOWN	
(B)	TW210410 W/MULLED TW21010	TRANSOM/ DOUBLE HUNG	AS SHOWN	MEETS EGRESS REQUIREMENTS
(C)	(2) MULLED TW21010	TRANSOM	AS SHOWN	
(D)	TW21042	DOUBLE HUNG	AS SHOWN	
(E)	TW25610	TRANSOM	AS SHOWN	
(F)	TW210410	DOUBLE HUNG	AS SHOWN	MEETS EGRESS REQUIREMENTS
(G)	A21	AWNING	AS SHOWN	
(H)	TW20410 W/MULLED TW2010	TRANSOM/ DOUBLE HUNG	AS SHOWN	

NOTE:
INSTALL ALL WINDOWS PER MANUFACTURER'S STANDARDS




FRONT ELEVATION

1/4" = 1'-0"

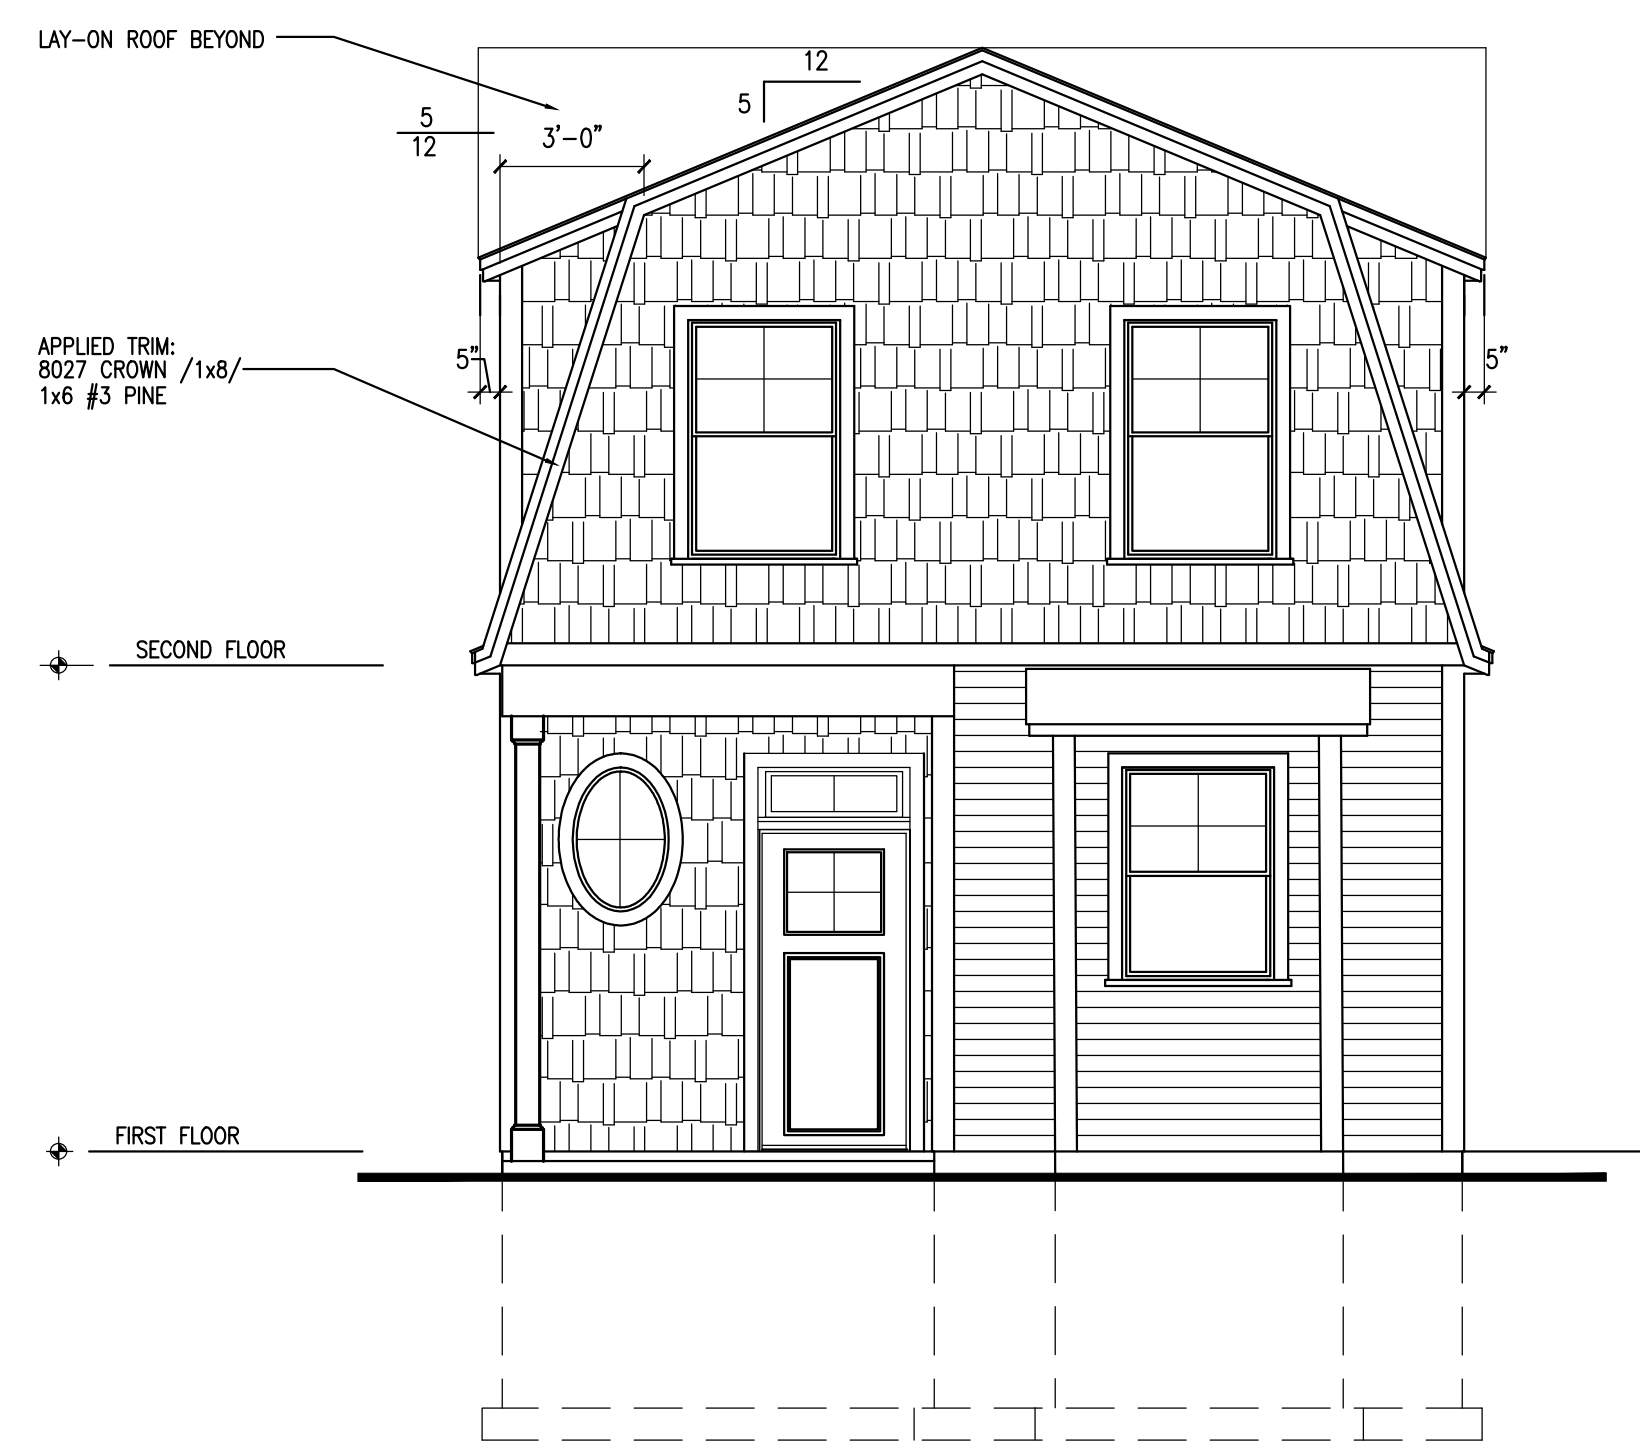


LEFT SIDE ELEVATION

1/4" = 1'-0"

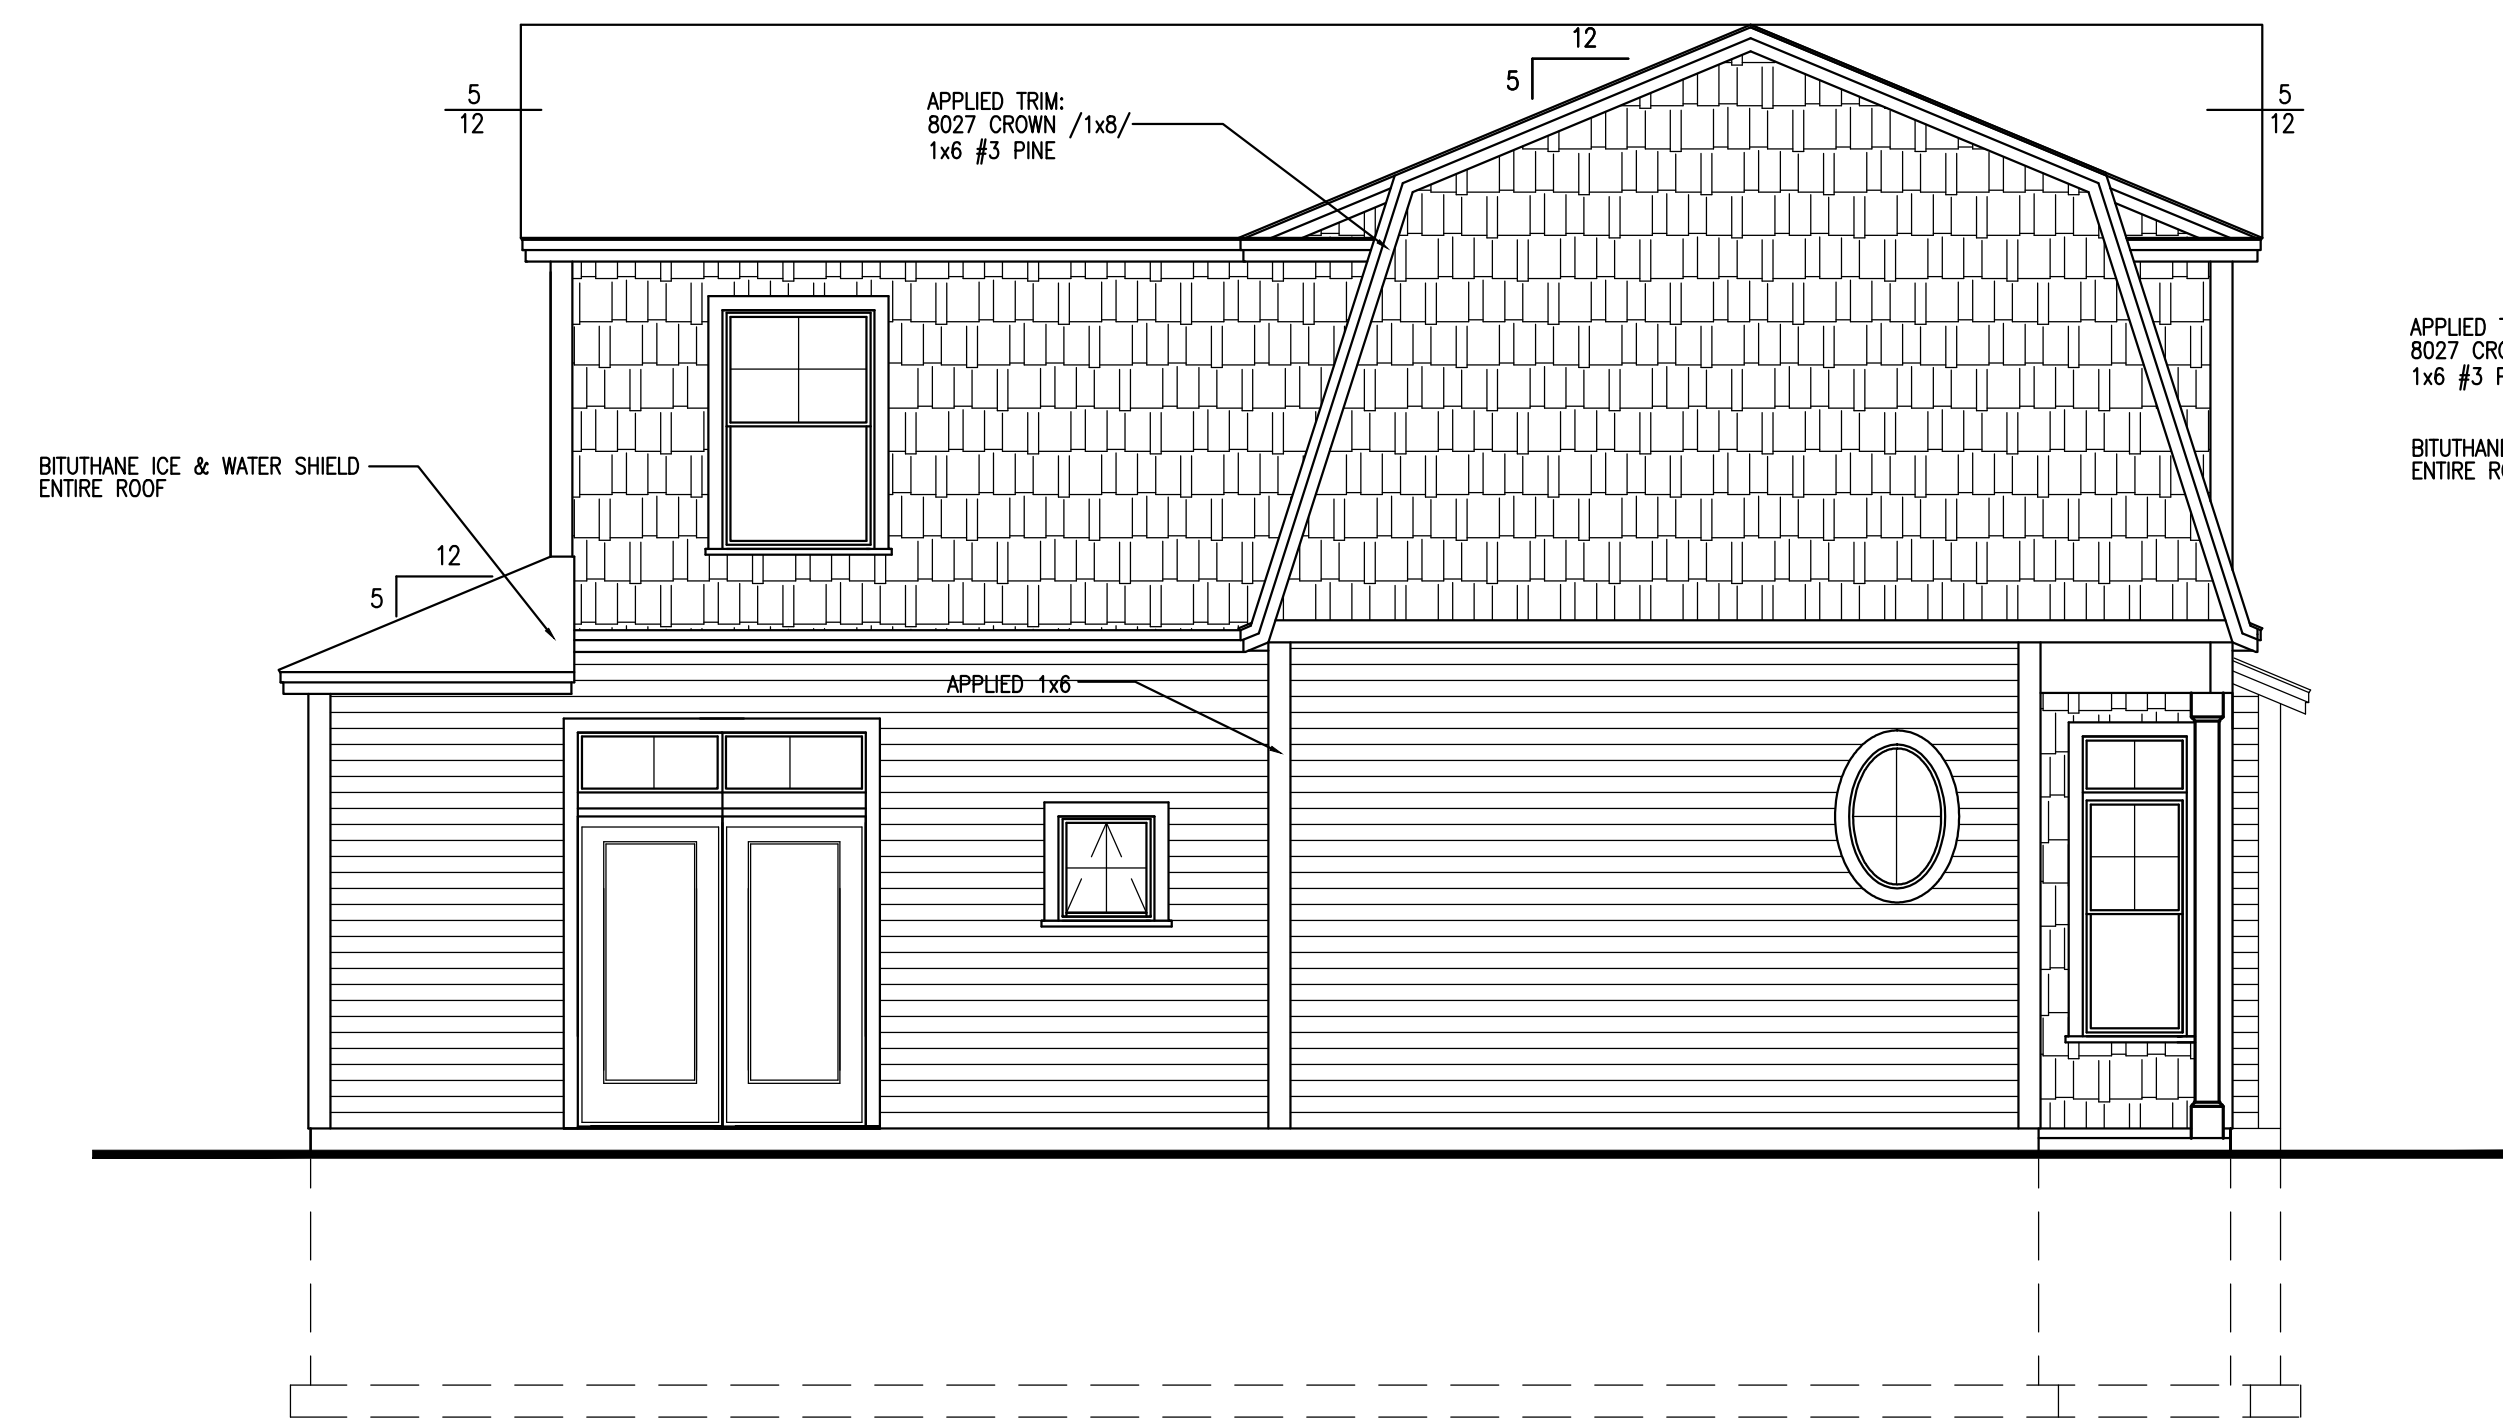

REAR ELEVATION

1/4" = 1'-0"

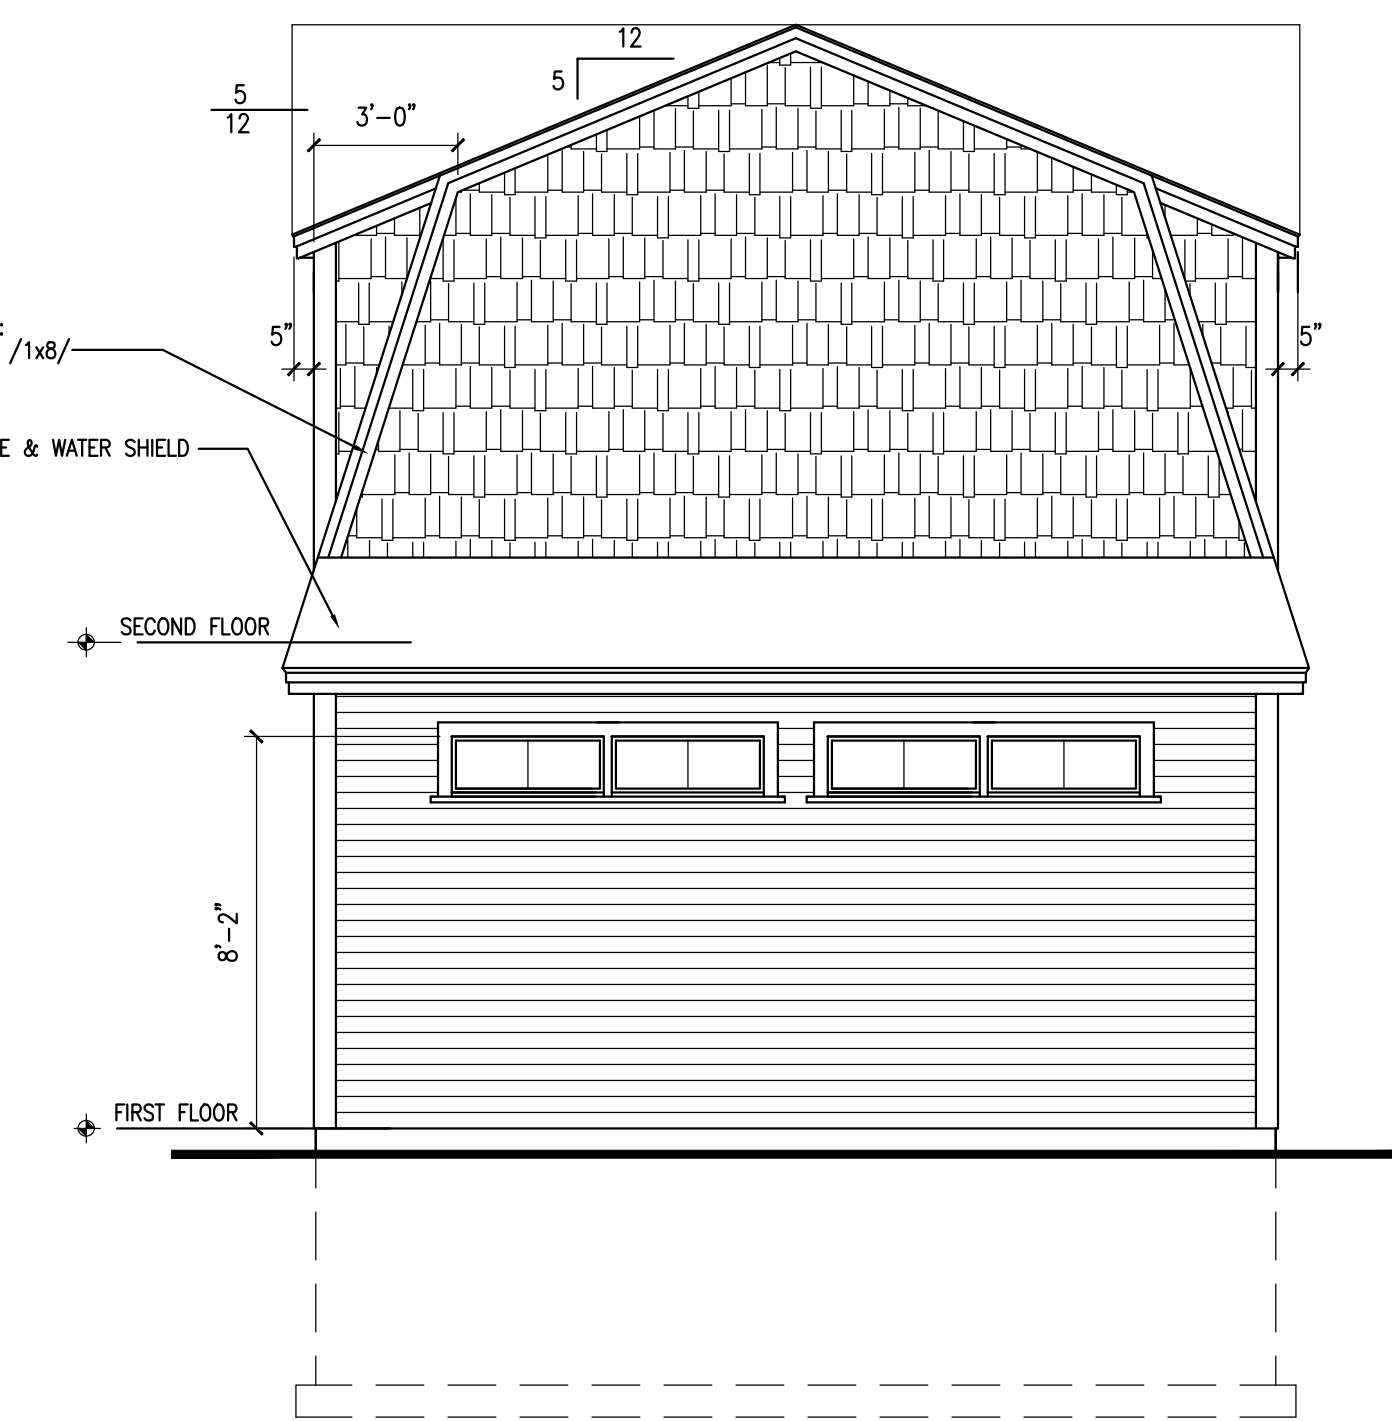

RIGHT SIDE ELEVATION

1/4" = 1'-0"

TOWLE RESIDENCE
WASHINGTON AVENUE
PORTLAND, MAINE

ELEVATIONS
WINDOW SCHEDULE
DETAILS

REVISIONS

DLP
DPD
CHECKED BY: 04-01-16
DATE: CONSTRUCTION
ISSUED:

A2

SCALE: AS NOTED
PROJECT NAME: TOWLE