




TOTAL FLOOR AREA SUMMARY

IBC USE S-2 (NFPA USE STORAGE)	948 SF
IBC USE B (NFPA USE RESIDENTIAL)	656 SF
BUILDING FOOTPRINT	1,723 SF

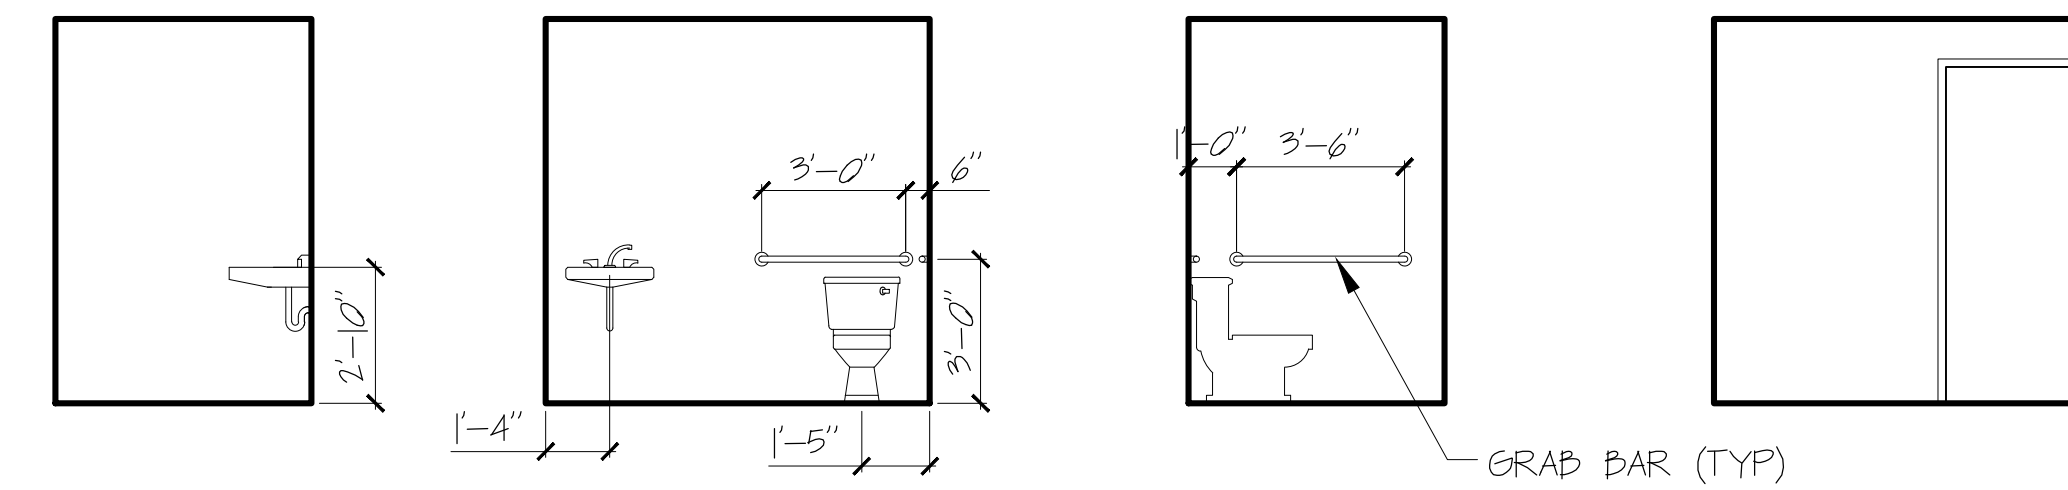


01 BATHROOM ELEVATIONS
SCALE: 1/4" = 1'-0"


DOOR #	SIZE	DOOR MATERIAL	DOOR TYPE	DOOR RATING	FRAME MATERIAL	NOTES
001	3'-0" X 7'-0"	INSULATED ALUMINUM	I	-	ALUMINUM	3, 4
002	3'-0" X 7'-0"	HOLLOW METAL	II	1 1/2 HOURS	HOLLOW METAL	1, 4
003	3'-0" X 7'-0"	HOLLOW METAL	II	-	HOLLOW METAL	2
004	3'-0" X 7'-0"	INSULATED HOLLOW METAL	II	-	HOLLOW METAL	1, 4

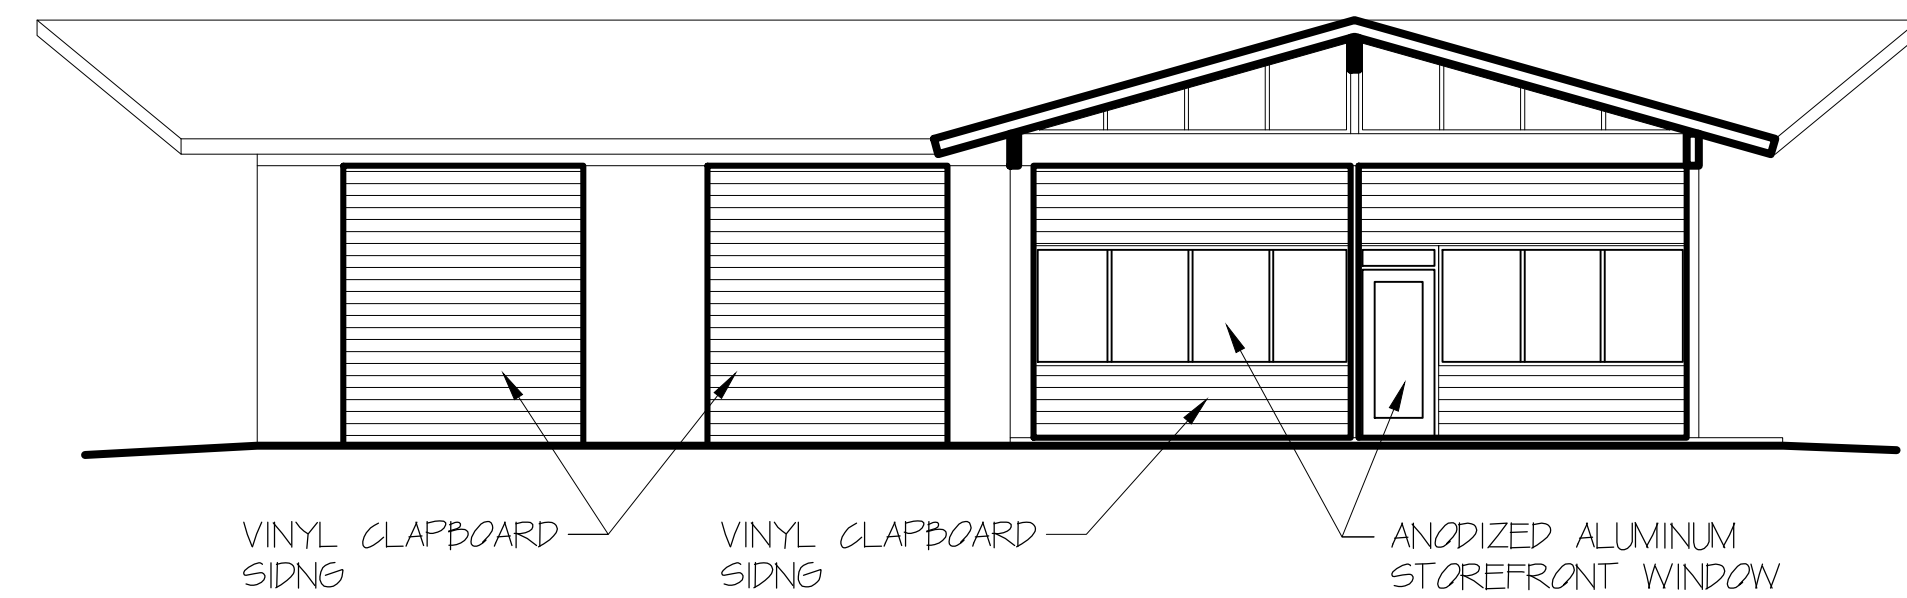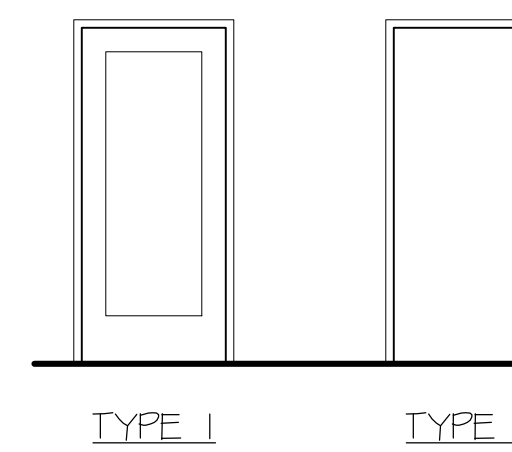


21 FRONT ELEV
SCALE: 1/8" = 1'-0"

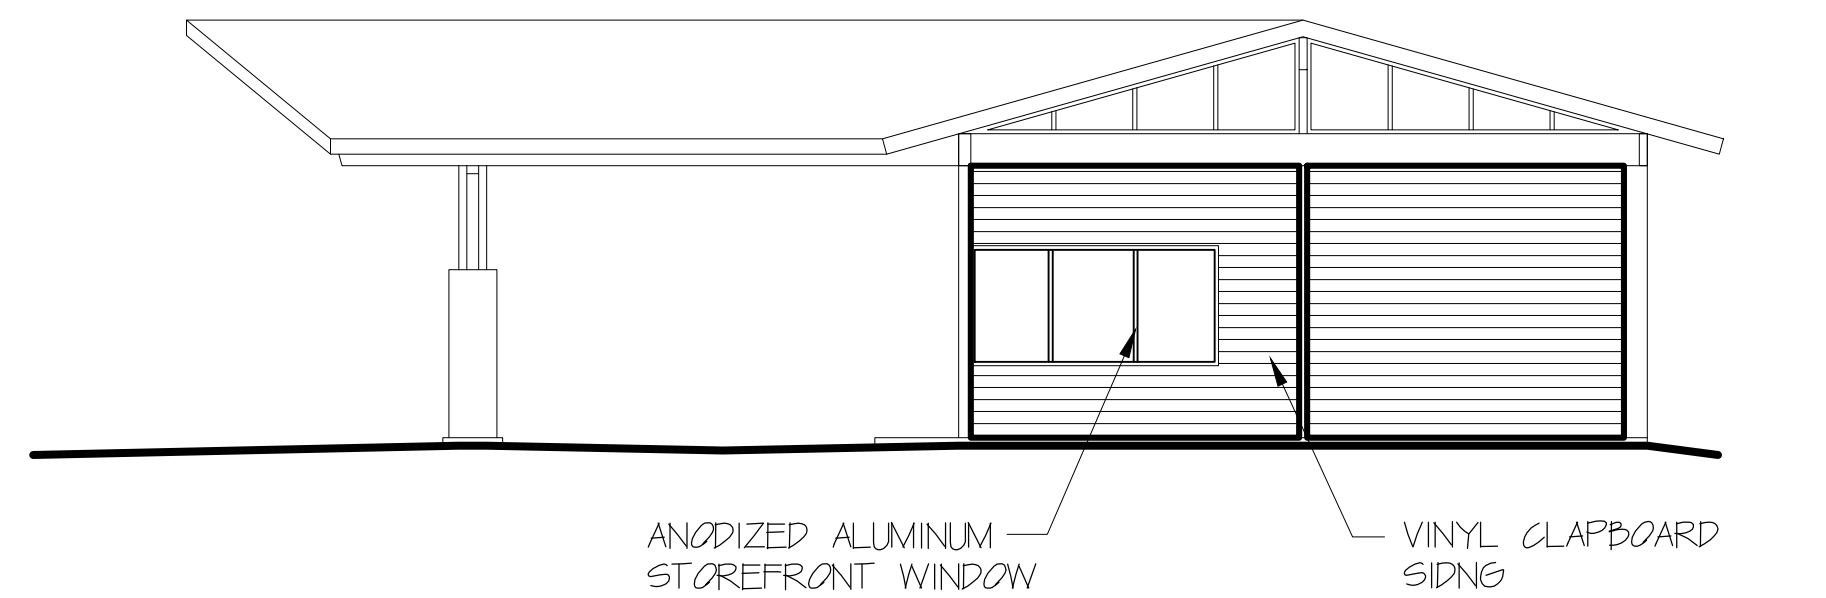


11 RIGHT ELEV
SCALE: 1/8" = 1'-0"

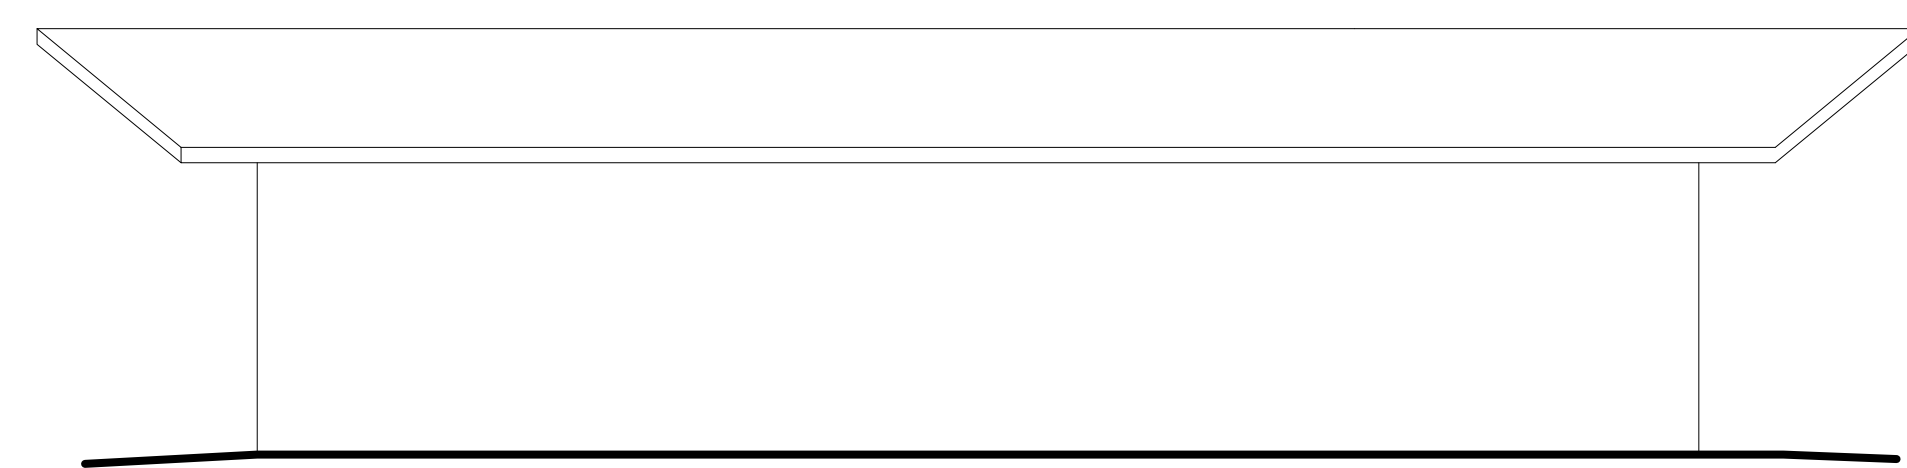

20 BACK ELEV
SCALE: 1/8" = 1'-0"

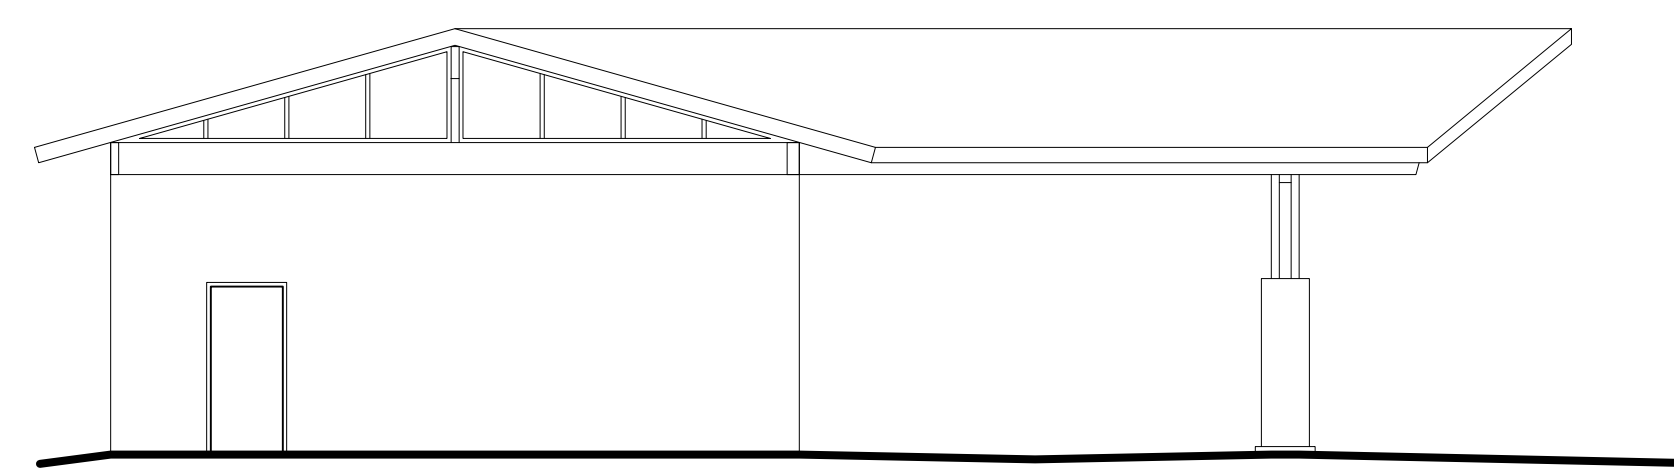

10 LEFT ELEV
SCALE: 1/8" = 1'-0"

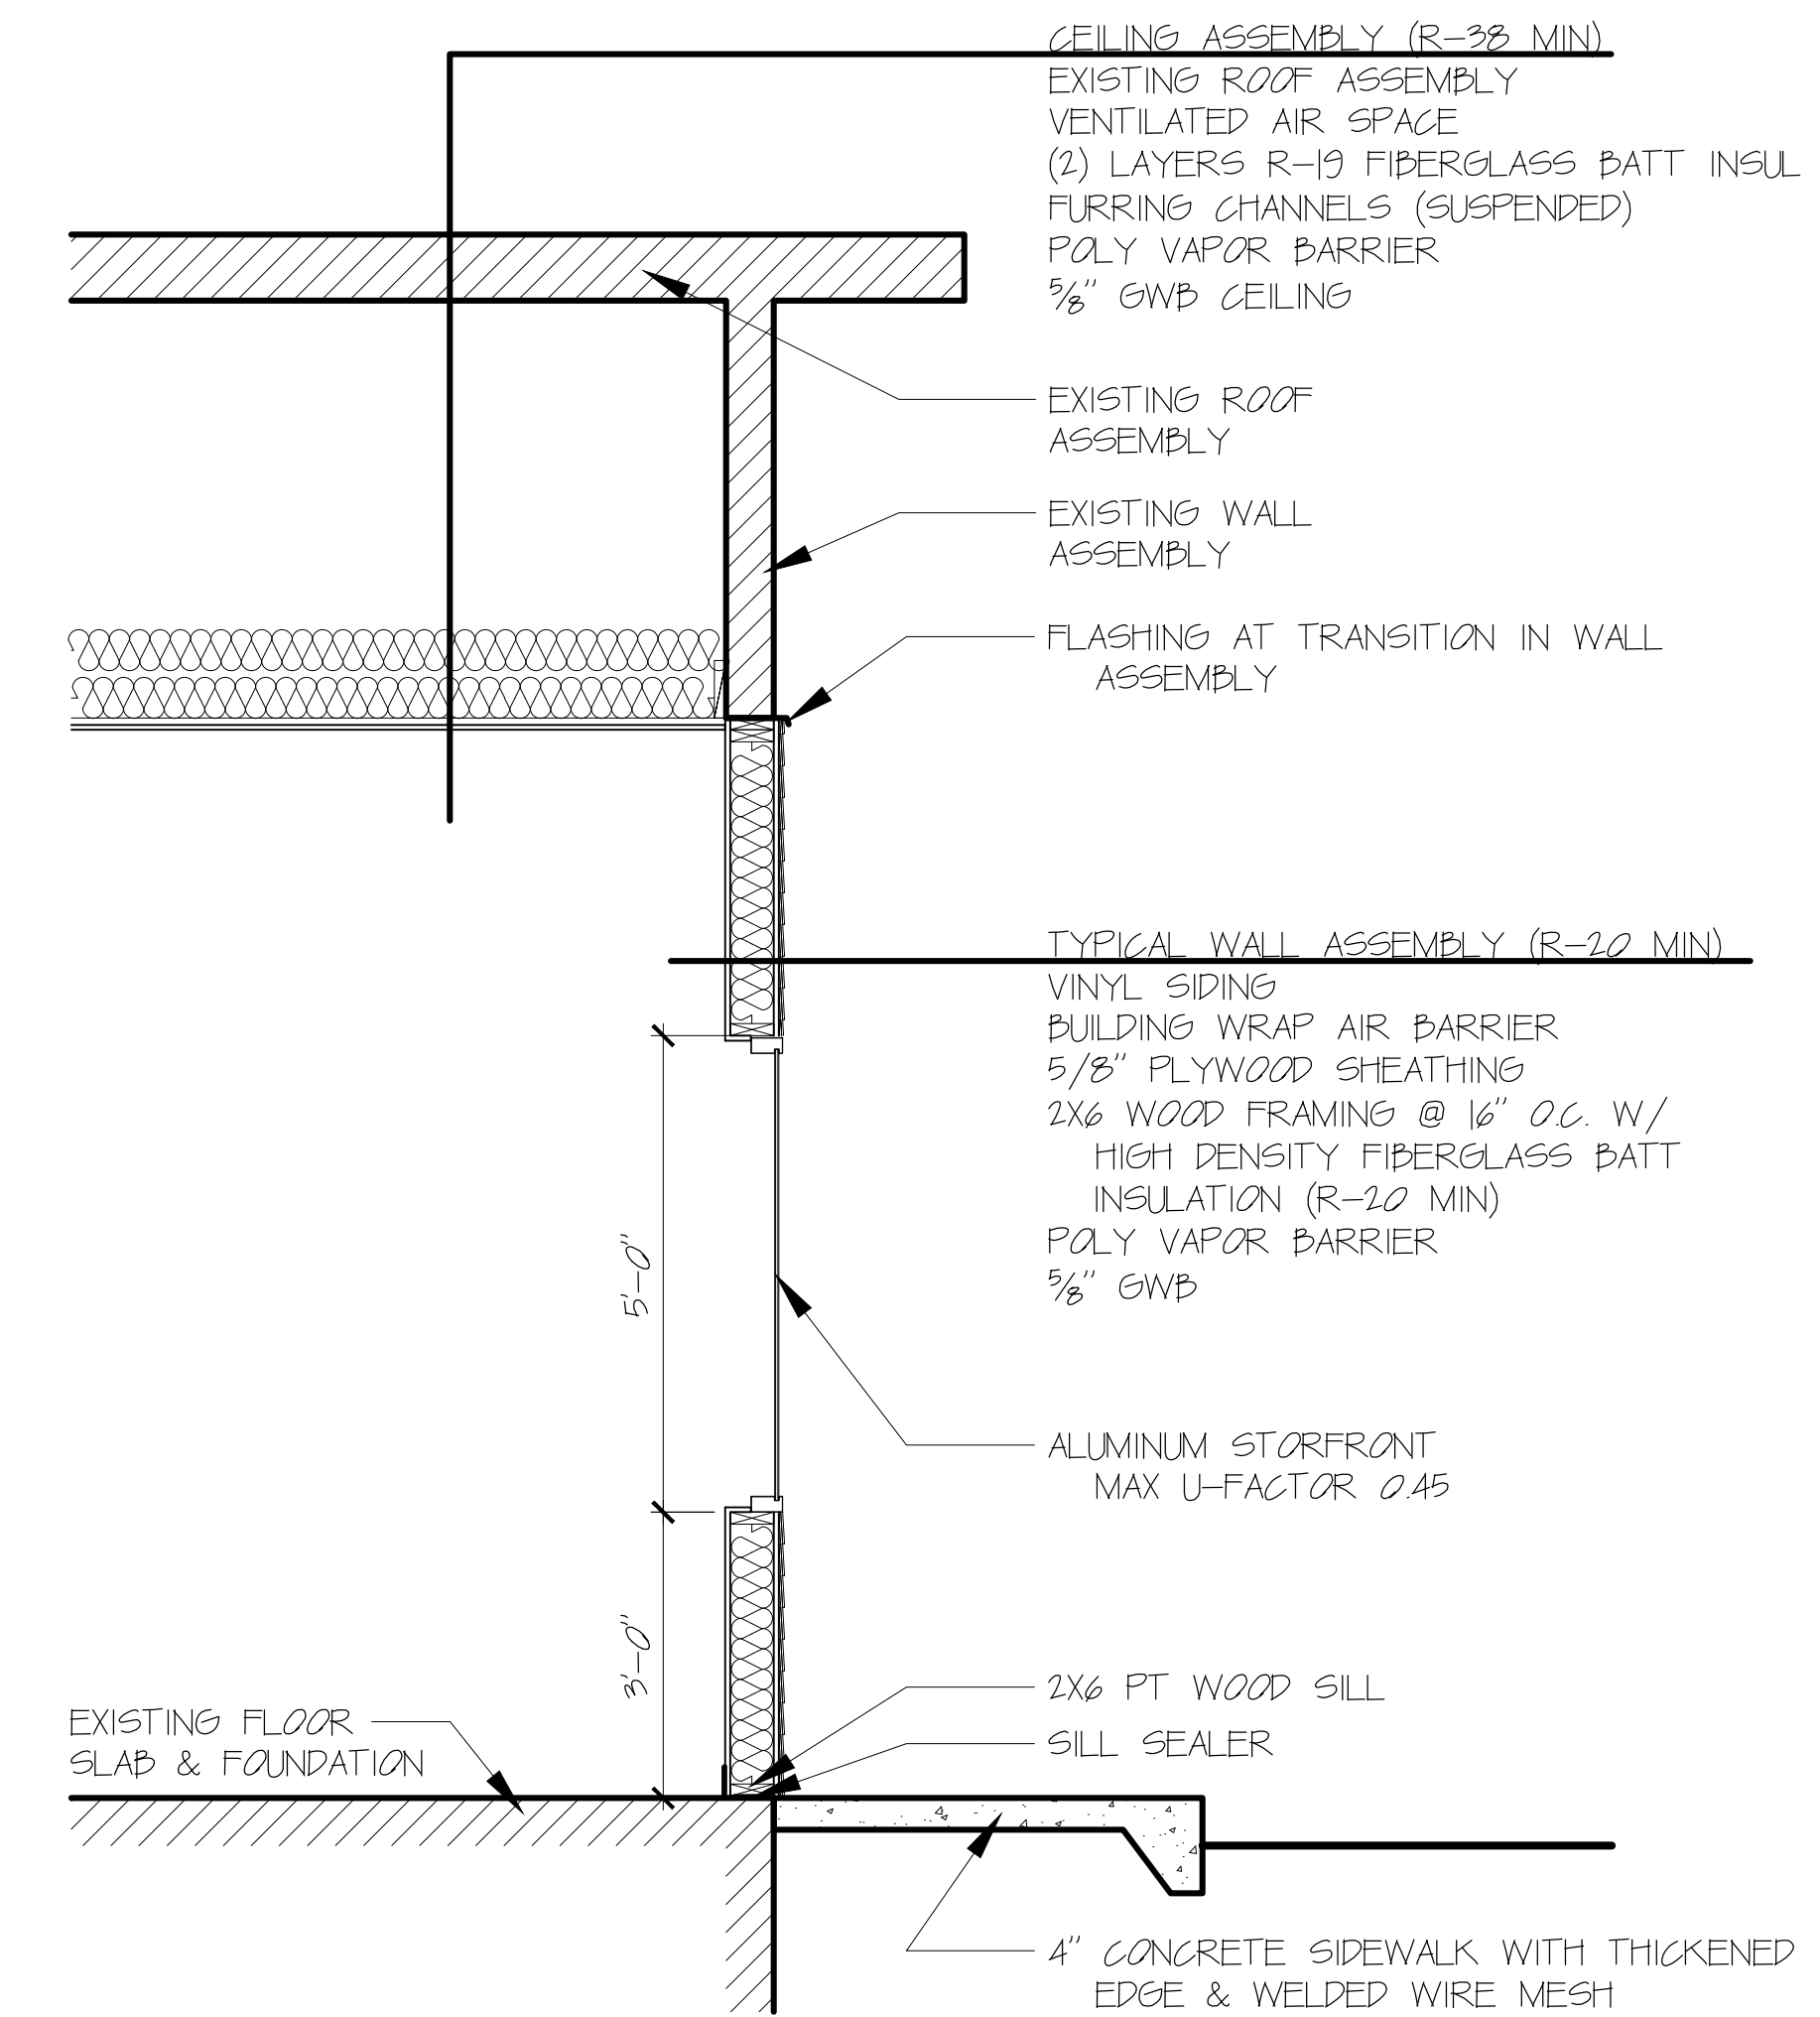

00 WALL SECTION
SCALE: 1/2" = 1'-0"