


20 Section at Kitchen & Storage
3/4" = 1'-0"

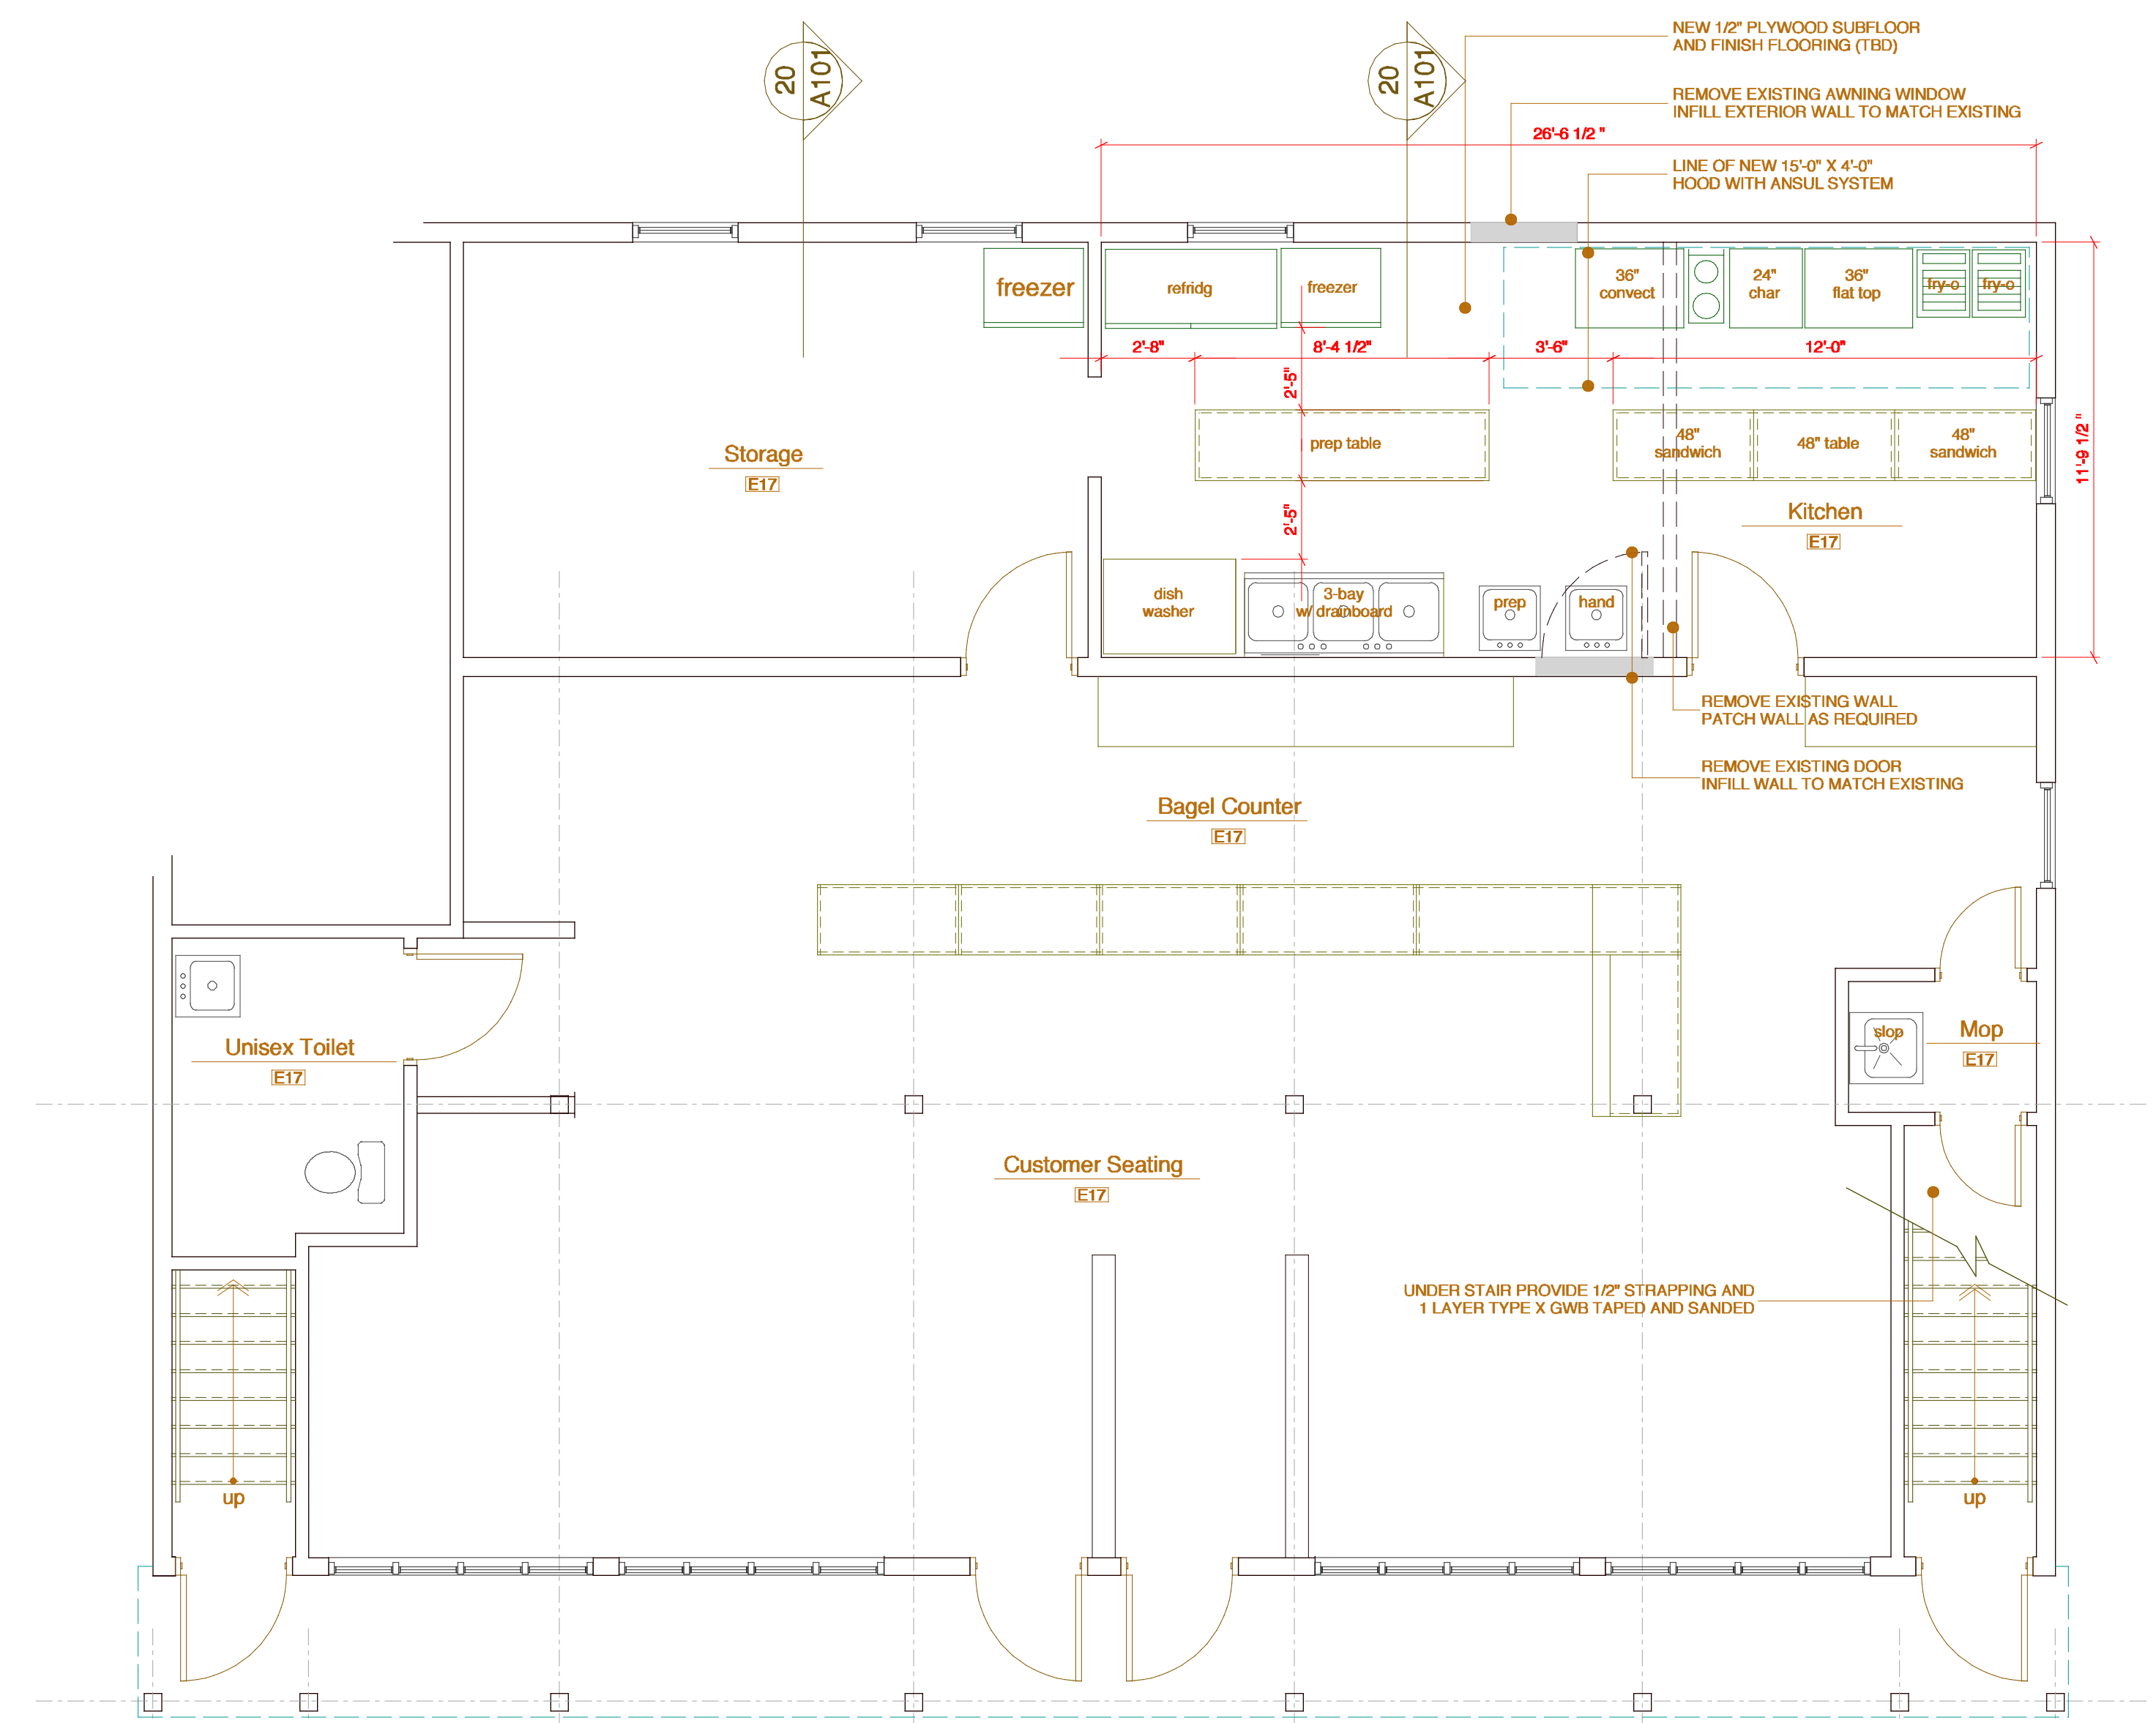

20 Proposed Floor Plan
1/4" = 1'-0"

project name **Bernie's
Auburn Street**
project location **36 Auburn Street
Portland,
Maine**

date **February 10, 2012**
scale **as noted**
project # **2012-001**
drawing title **Proposed Floor Plan
& Wall Section**
drawing number **A101**