


20 Section at Kitchen & Storage
3/4" = 1'-0"

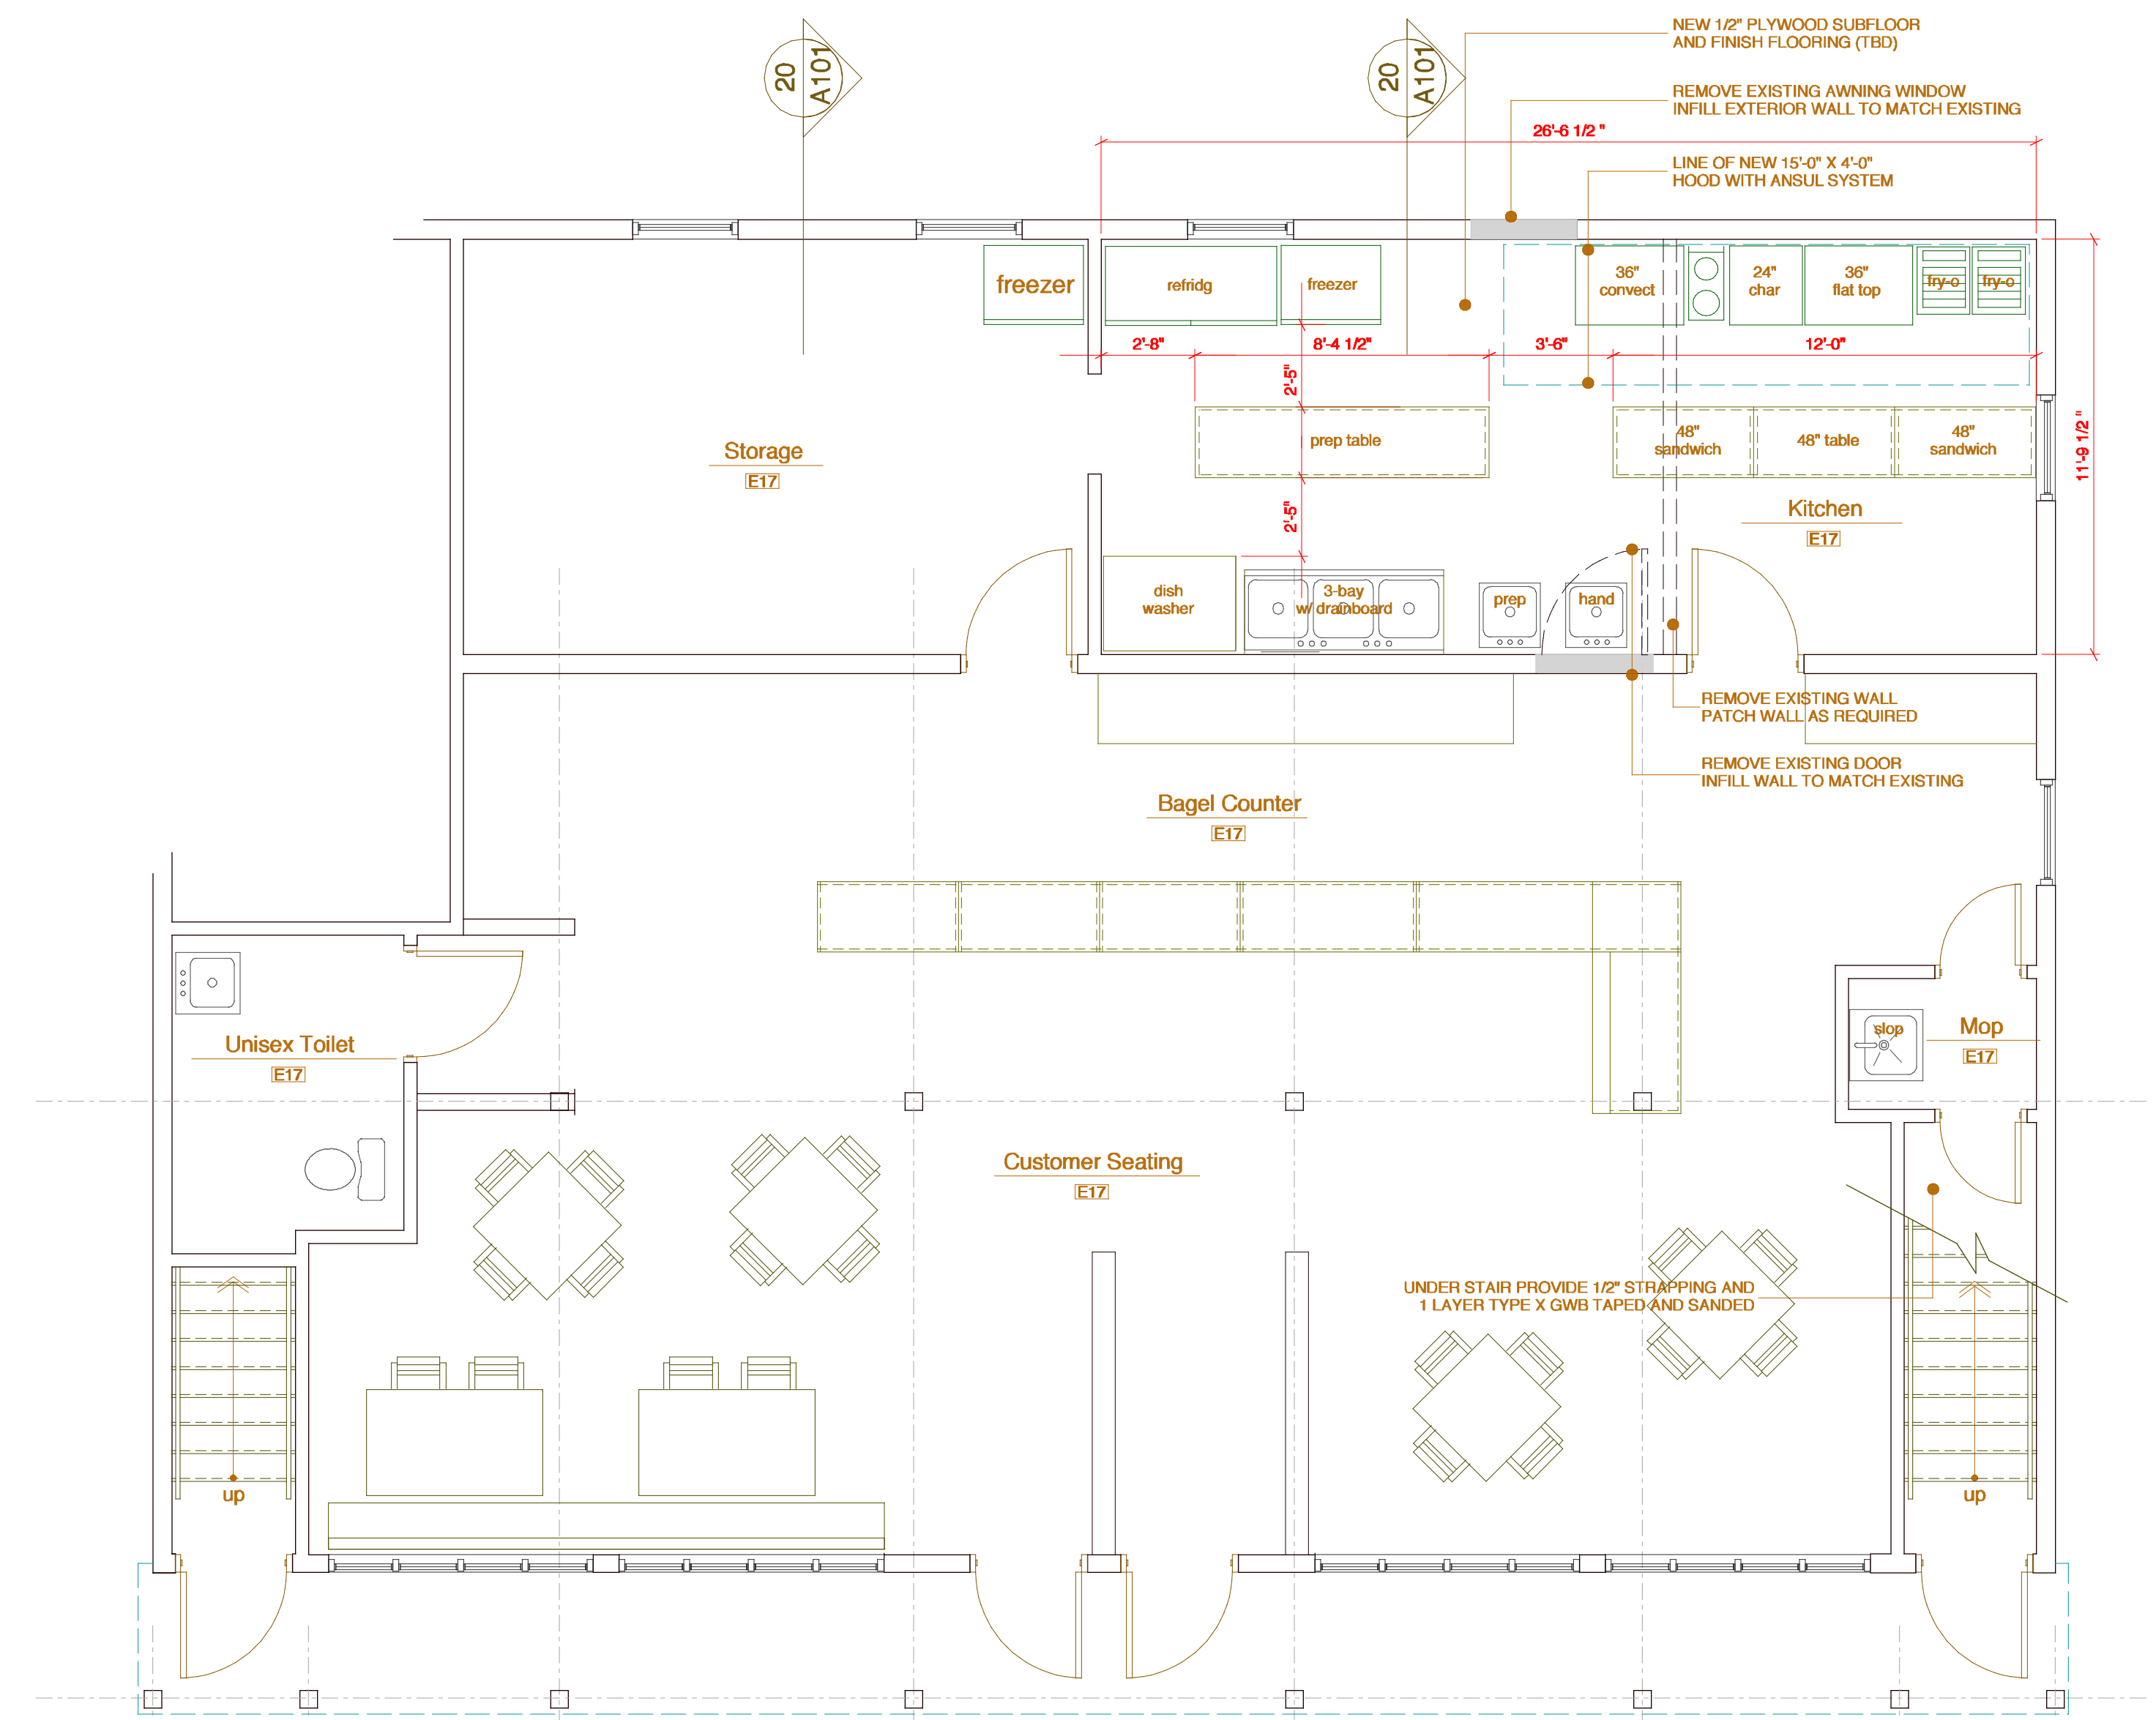

20 Proposed Floor Plan
1/4" = 1'-0"

project name **Bernie's Auburn Street**

project location **36 Auburn Street Portland, Maine**

date **February 10, 2012**

scale **as noted**

project # **2012-001**

drawing title **Proposed Floor Plan & Wall Section**

drawing number **A101**