


project name
 Bernie's
 Auburn Street
 project location
 36 Auburn Street
 Portland,
 Maine


20 Proposed Floor Plan

1/4" = 1'-0"

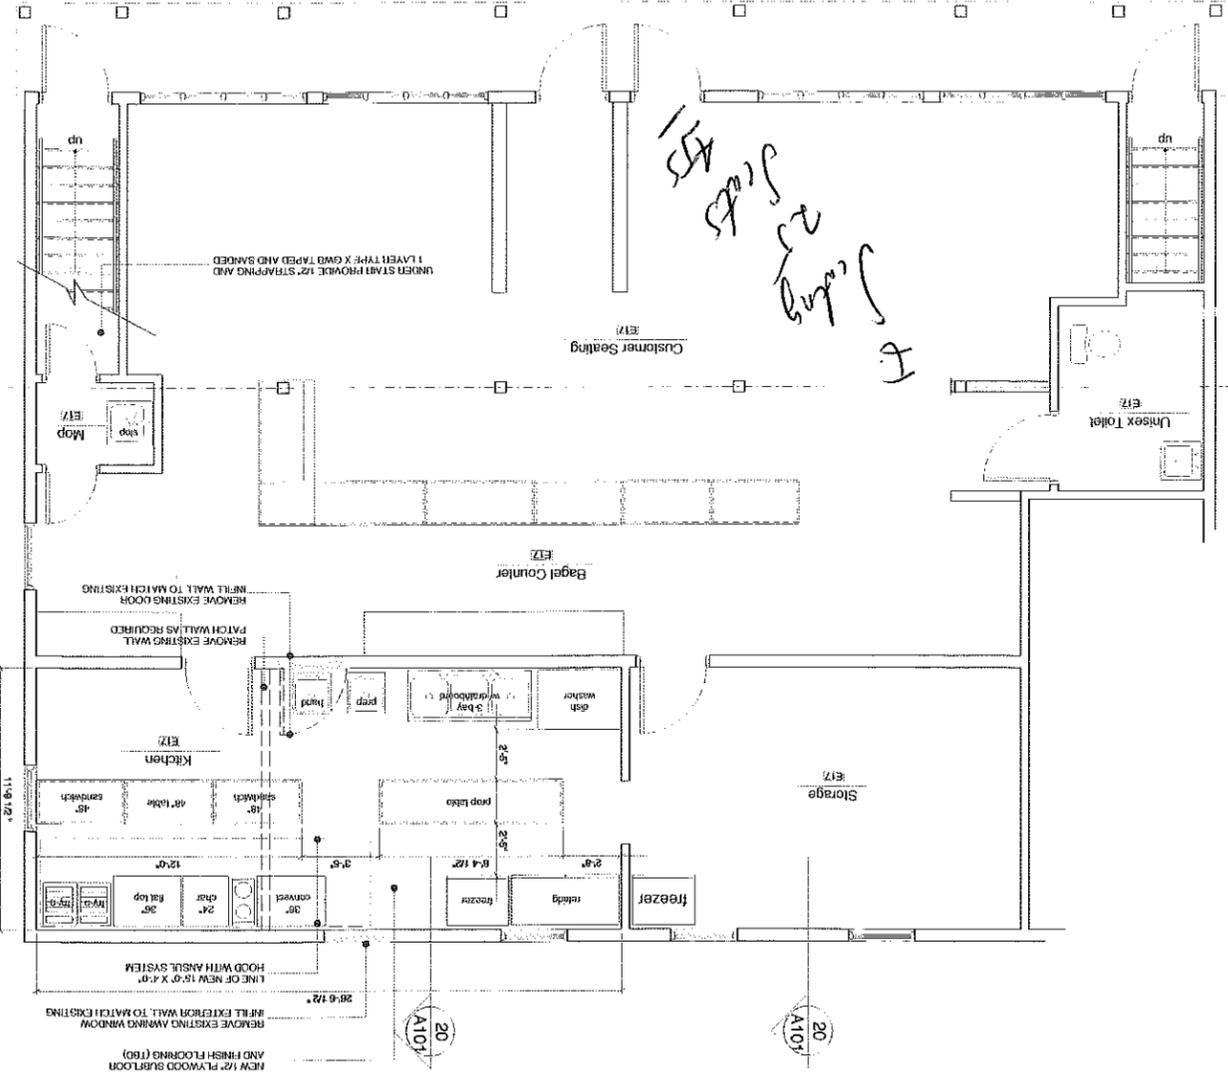

20 Section at Kitchen & Storage

3/4" = 1'-0"

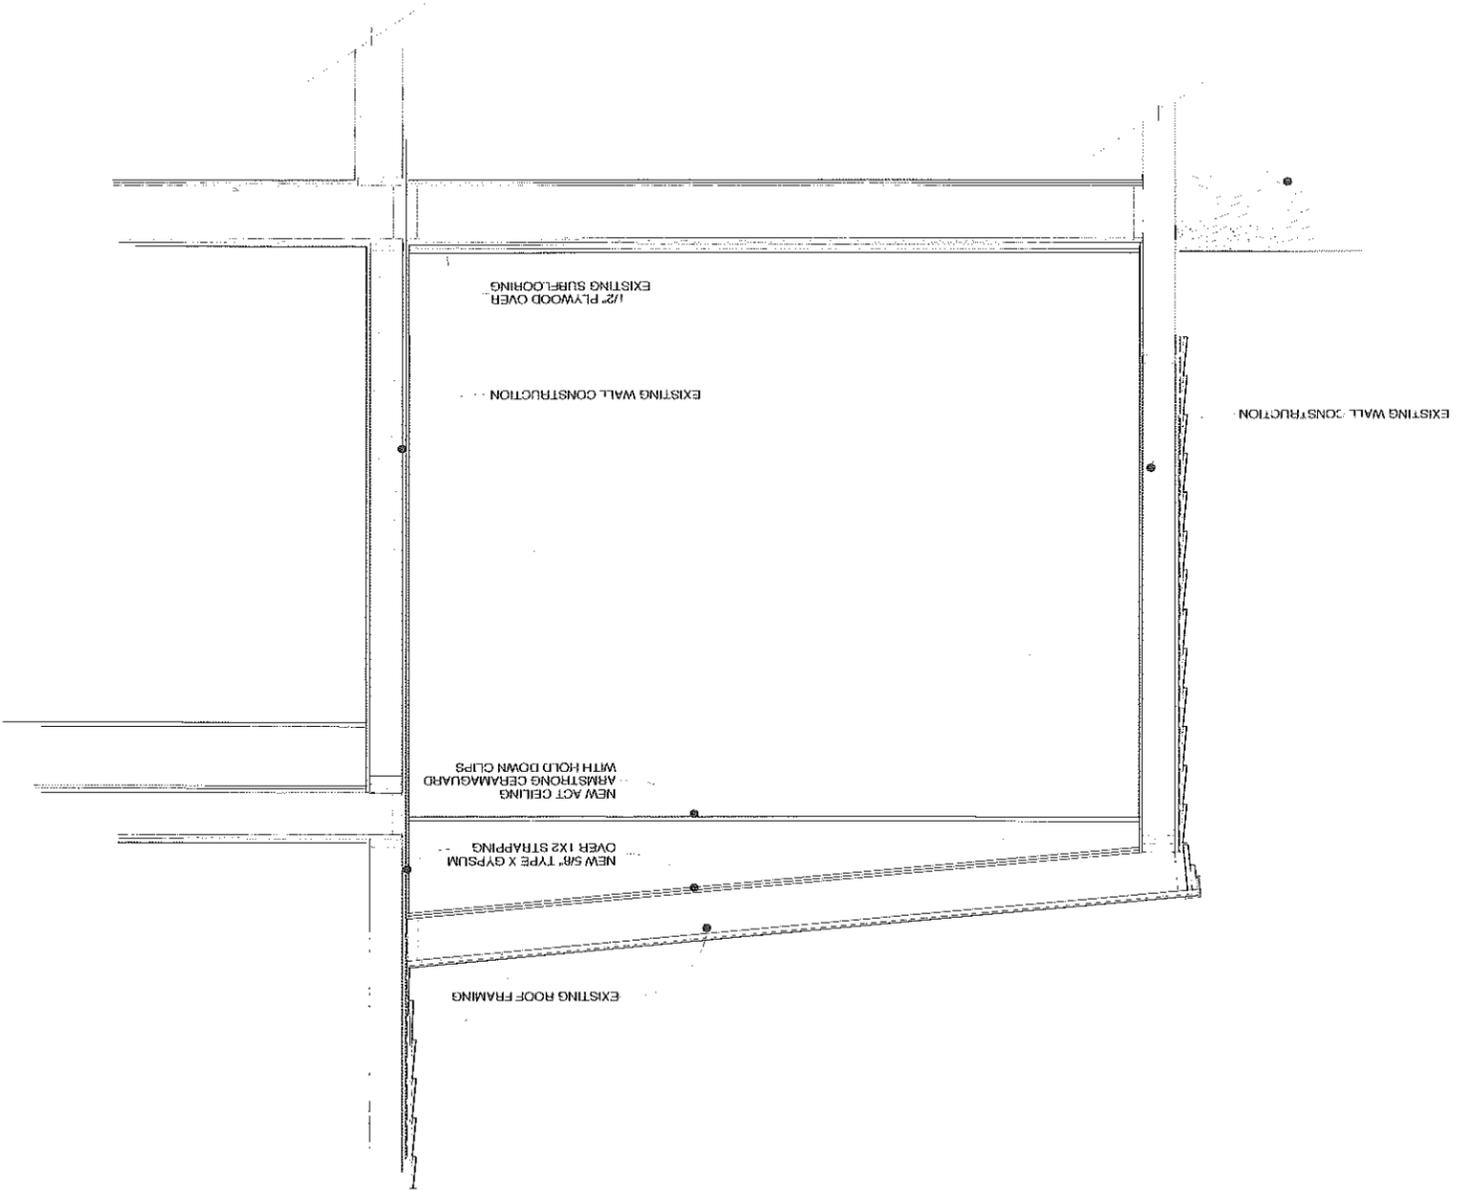


RECEIVED
 FEB 10 2012
 Dept of Building Inspections
 City of Portland Maine


date February 1
 scale
 project #
 drawing title
 Proposed Floor Plan
 & Wall Section
 drawing number
 A

project name
 Bernie's
 Auburn Street
 project location
 36 Auburn Street
 Portland,
 Maine

20 Proposed Floor Plan
 1/4" = 1'-0"

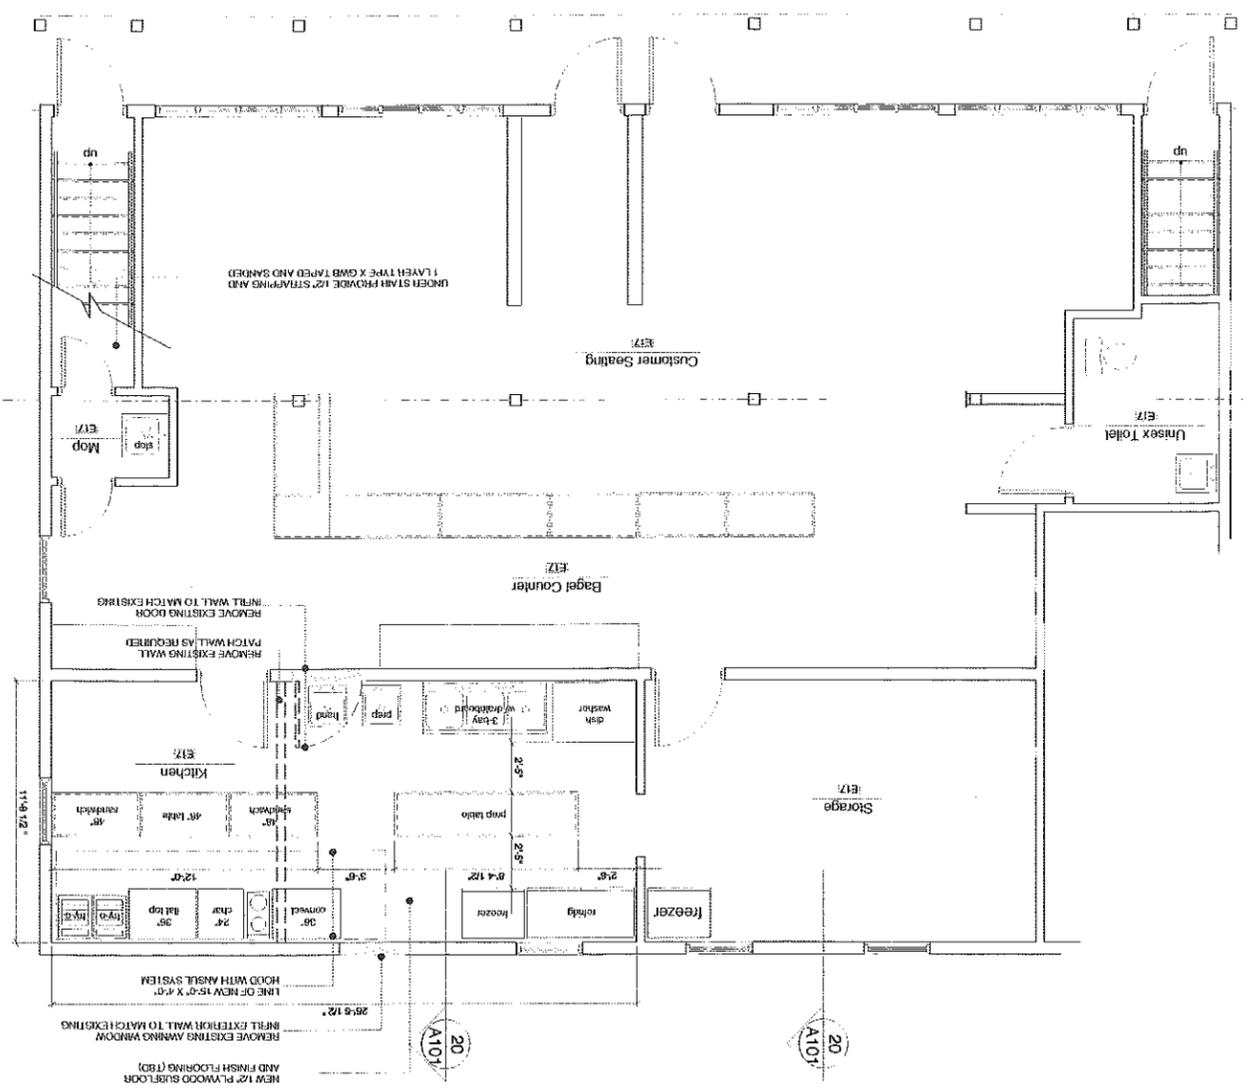

20 Section at Kitchen & Storage
 3/4" = 1'-0"

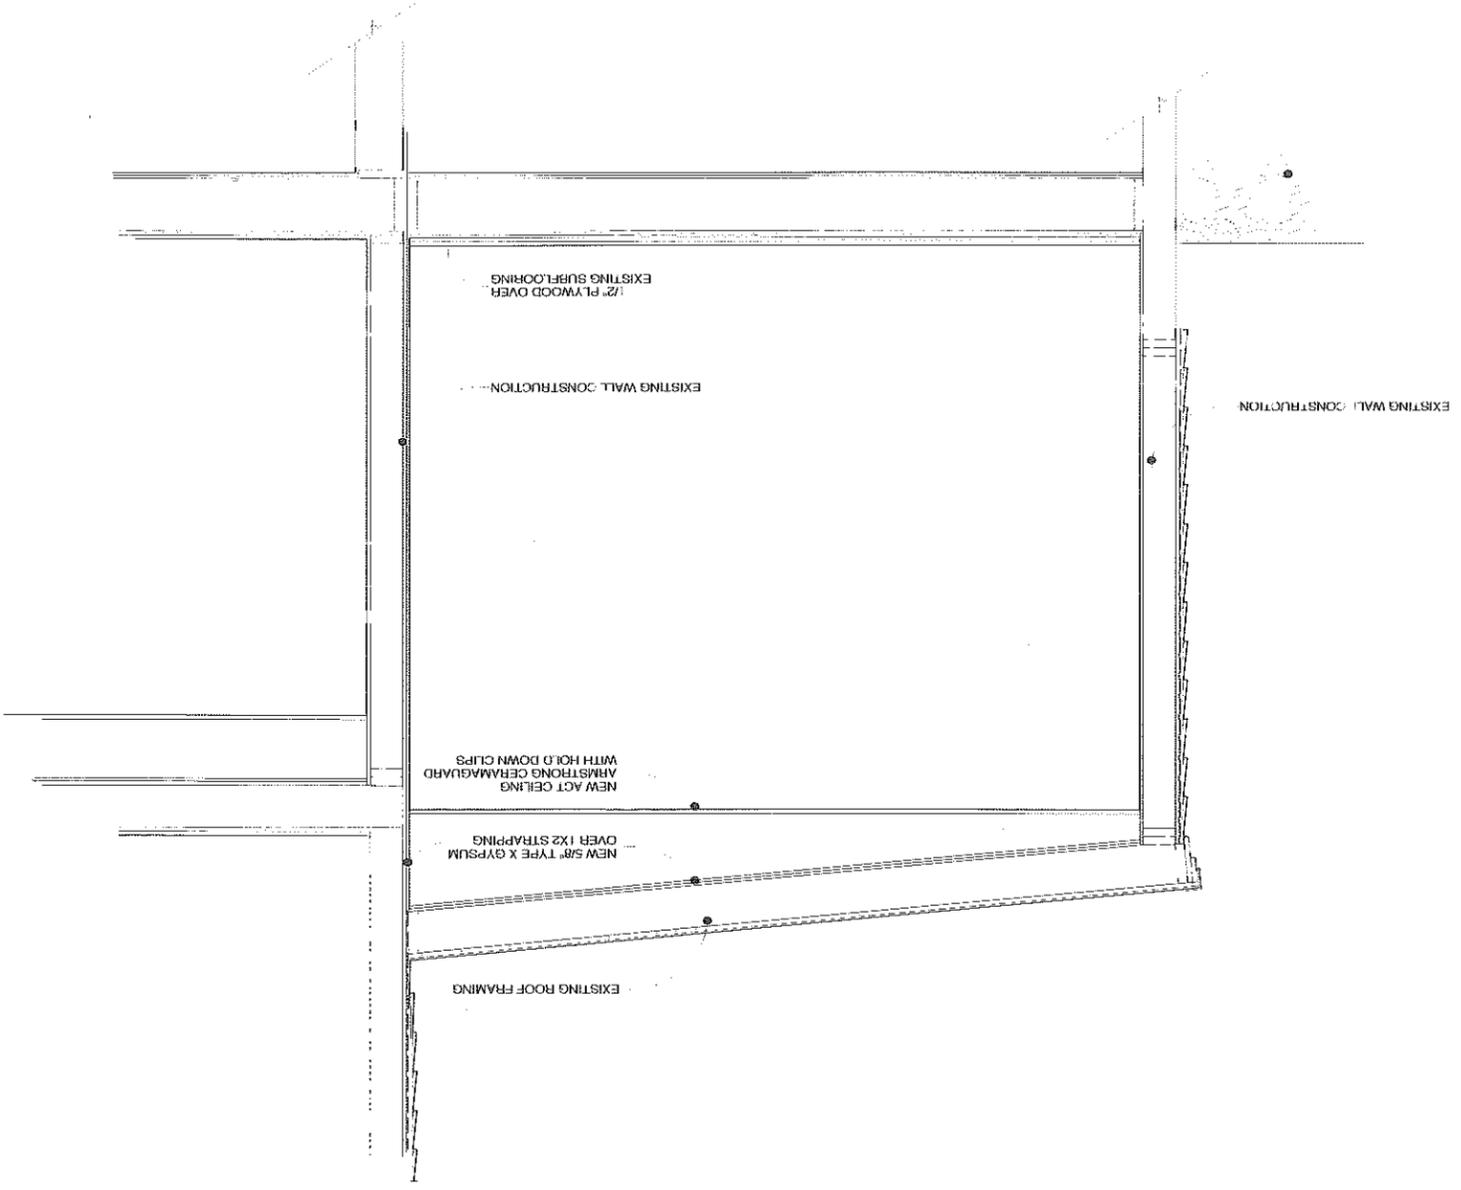

RECEIVED
 FEB 10 2012
 Dept of Building Inspections
 City of Portland Maine