




FRONT ELEVATION  
1/2" = 1'-0"

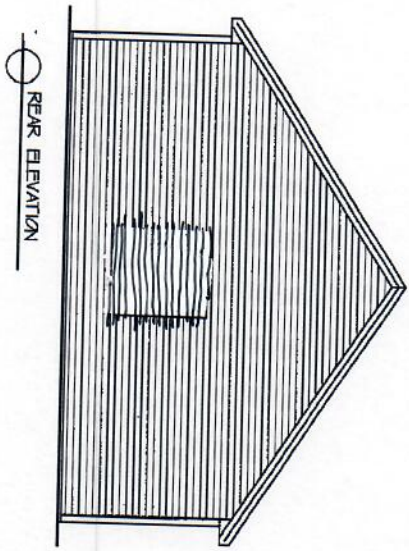

REAR ELEVATION

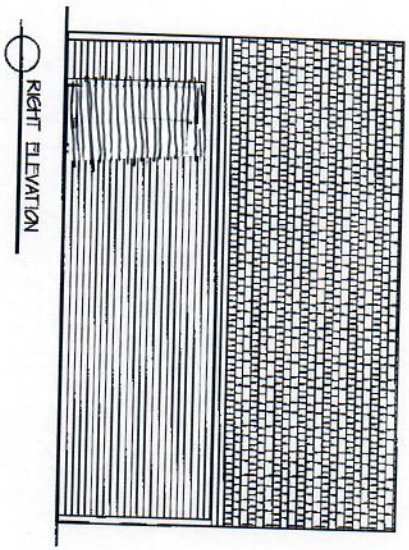

RIGHT ELEVATION

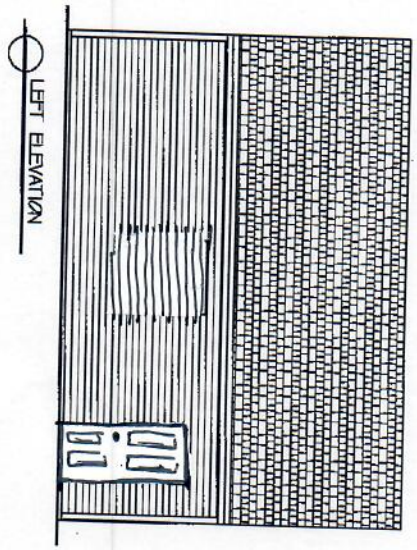


LEFT ELEVATION

ELEVATIONS  
THE PLEASANT  
24X24 2-CAR GARAGE




THIS INFORMATION IS PROVIDED TO OUR CUSTOMERS AS A SERVICE OF HANCOCK LUMBER. CUSTOMERS SHOULD APPRECIATE, HOWEVER, THAT THIS INFORMATION IS NOT THE WORK PRODUCT OF ANY ARCHITECT. NEITHER HANCOCK LUMBER NOR ANY OF ITS EMPLOYEES ARE REGISTERED ARCHITECTS WITHIN THE STATE OF MAINE, AND CUSTOMERS MAY WANT TO CONSULT WITH AN ARCHITECT BEFORE TAKING FINAL ACTION WITH REGARD TO ANY BUILDING OR STRUCTURE. CUSTOMERS SHOULD ALSO APPRECIATE THAT, BY PROVIDING CUSTOMERS WITH THIS INFORMATION, HANCOCK LUMBER DOES NOT GUARANTEE THE SOUNDNESS OR SUITABILITY OF THE INFORMATION FOR ANY PURPOSES OF THE CUSTOMER.


Revisions:	
Date:	
Scale:	1/4" = 1'-0"
Drawn By:	
Project:	G2424
Sheet Number:	4-2

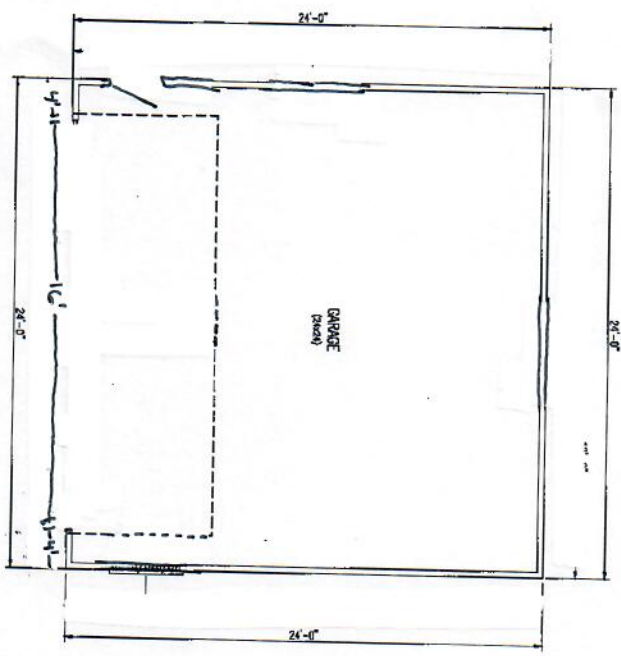

○ FIRST FLOOR PLAN  
1/4"=1'-0"

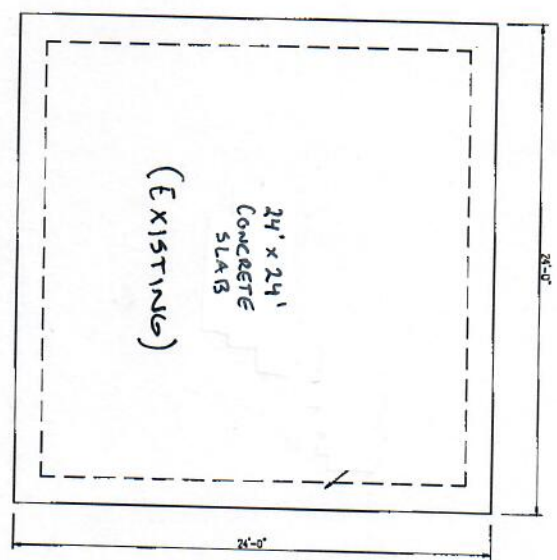

○ FOUNDATION PLAN  
1/4"=1'-0"

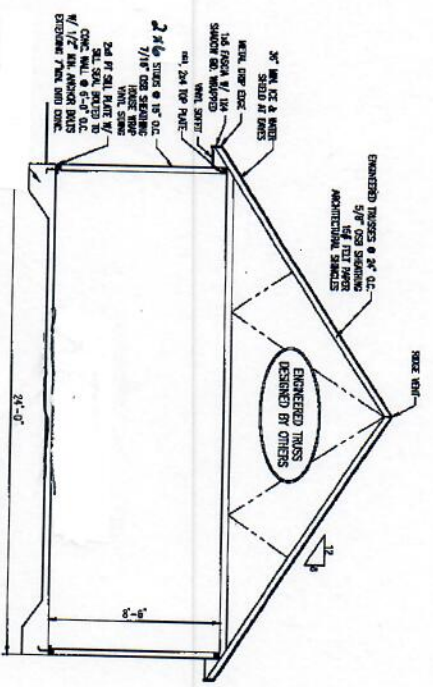

○ CROSS-SECTION


DISMEMBERED NOTE:  
COMPARE TO VARIOUS CODES AND ALL DIMENSIONS IN FIELD BEFORE CONSTRUCTION. FINAL REVISIONS FOR LOADS AND MATERIALS TO BE DETERMINED PER ENGINEER/OWNER SIGNING MAY DIFFER FROM OTHER FINISHED CONSTRUCTION.

HEADER SCHEDULE	
A	2-2x8 W/ 2"x1x. BEYM.
0	2-2x12 W/ 1"x1x. BEYM.

\*OPENED GARAGE DOOR HEADERS SIZES MAY VARY BY TOWN DUE TO STATE LOADS. CONSULT LOCAL CODE OFFICE FOR SIGNING AND MATERIALS. HEADER TYPED IN BOLD FONT.

THIS INFORMATION IS PROVIDED TO OUR CUSTOMERS AS A SERVICE OF HANCOCK LUMBER. CUSTOMERS SHOULD APPROVE, HOWEVER, THAT THIS INFORMATION IS NOT THE WORK PRODUCT OF ANY ARCHITECT, ENGINEER, HANCOCK LUMBER NOR ANY OF ITS EMPLOYEES ARE. READING ARCHITECTS WITHIN THE STATE OF MAINE AND CUSTOMERS MAY WANT TO CONSULT WITH AN ARCHITECT BEFORE MAKING FINAL ACTION WITH REGARD TO ANY BUILDING OR STRUCTURE. CUSTOMERS SHOULD ALSO APPRECIATE THAT, BY PROVIDING CUSTOMERS WITH THIS INFORMATION, HANCOCK LUMBER DOES NOT GUARANTEE THE SOUNDNESS OR SUITABILITY OF THE INFORMATION FOR ANY PURPOSE OF THE CUSTOMER.

FLOOR PLAN, FOUND. & SECTION  
THE PLEASANT  
24X24 2-CAR GARAGE

 

DATE:	
SCALE:	1/4"=1'-0"
DRAWN BY:	
PROJECT:	02424
SHEET NUMBER:	2 of 2