




1 SOUTHWEST ELEVATION
SCALE: 1/4" = 1'-0"

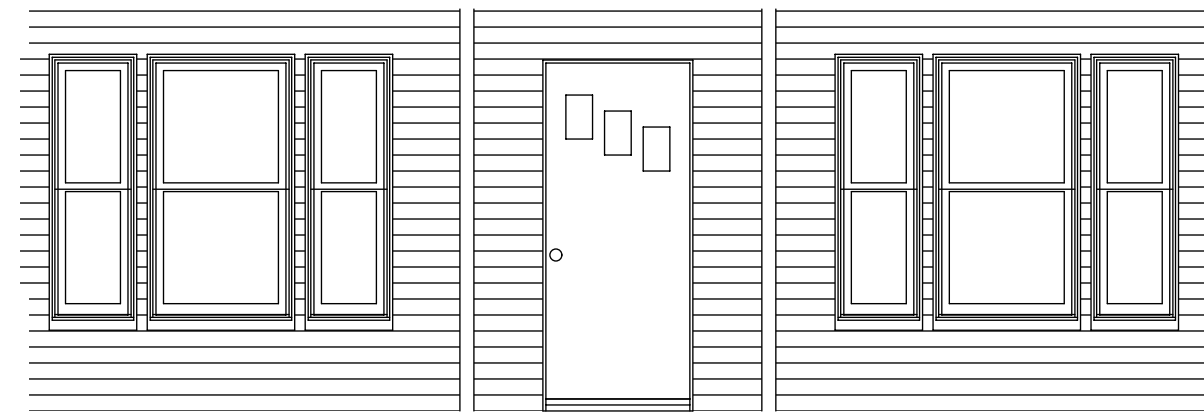

1a PARTIAL SW ELEVATION AT ENTRY PORCH
SCALE: 1/4" = 1'-0"



3 NORTHEAST ELEVATION
SCALE: 1/4" = 1'-0"




2 SOUTHEAST ELEVATION
SCALE: 1/4" = 1'-0"



4 NORTHWEST ELEVATION
SCALE: 1/4" = 1'-0"

PERMIT SET

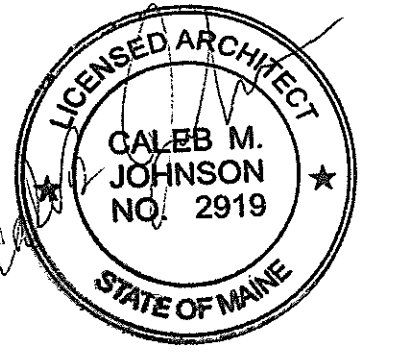

CALEB JOHNSON
ARCHITECTS + BUILDERS
26 MAIN STREET, SUITE 201, BOWDOIN, MAINE
T: 207.283.8777 F: 207.283.8778
WWW.CALEBJOHNSONARCHITECTS.COM

PROJECT STATUS:
PERMIT SET
STUDIO MANAGER:
PROJECT ARCHITECT:

SUBMISSIONS:

CONSULTANTS:

DRAWN BY:
DATE OF ISSUE:
PROJECT STATUS:

Fowler Residence Renovations
Joe and Allison Fowler
1515 Washington Avenue, Portland, ME 04103

EXISTING EXTERIOR ELEVATIONS