


**WEST ELEVATION**  
3/32"=1'-0"



**SOUTH ELEVATION**  
3/32"=1'-0"

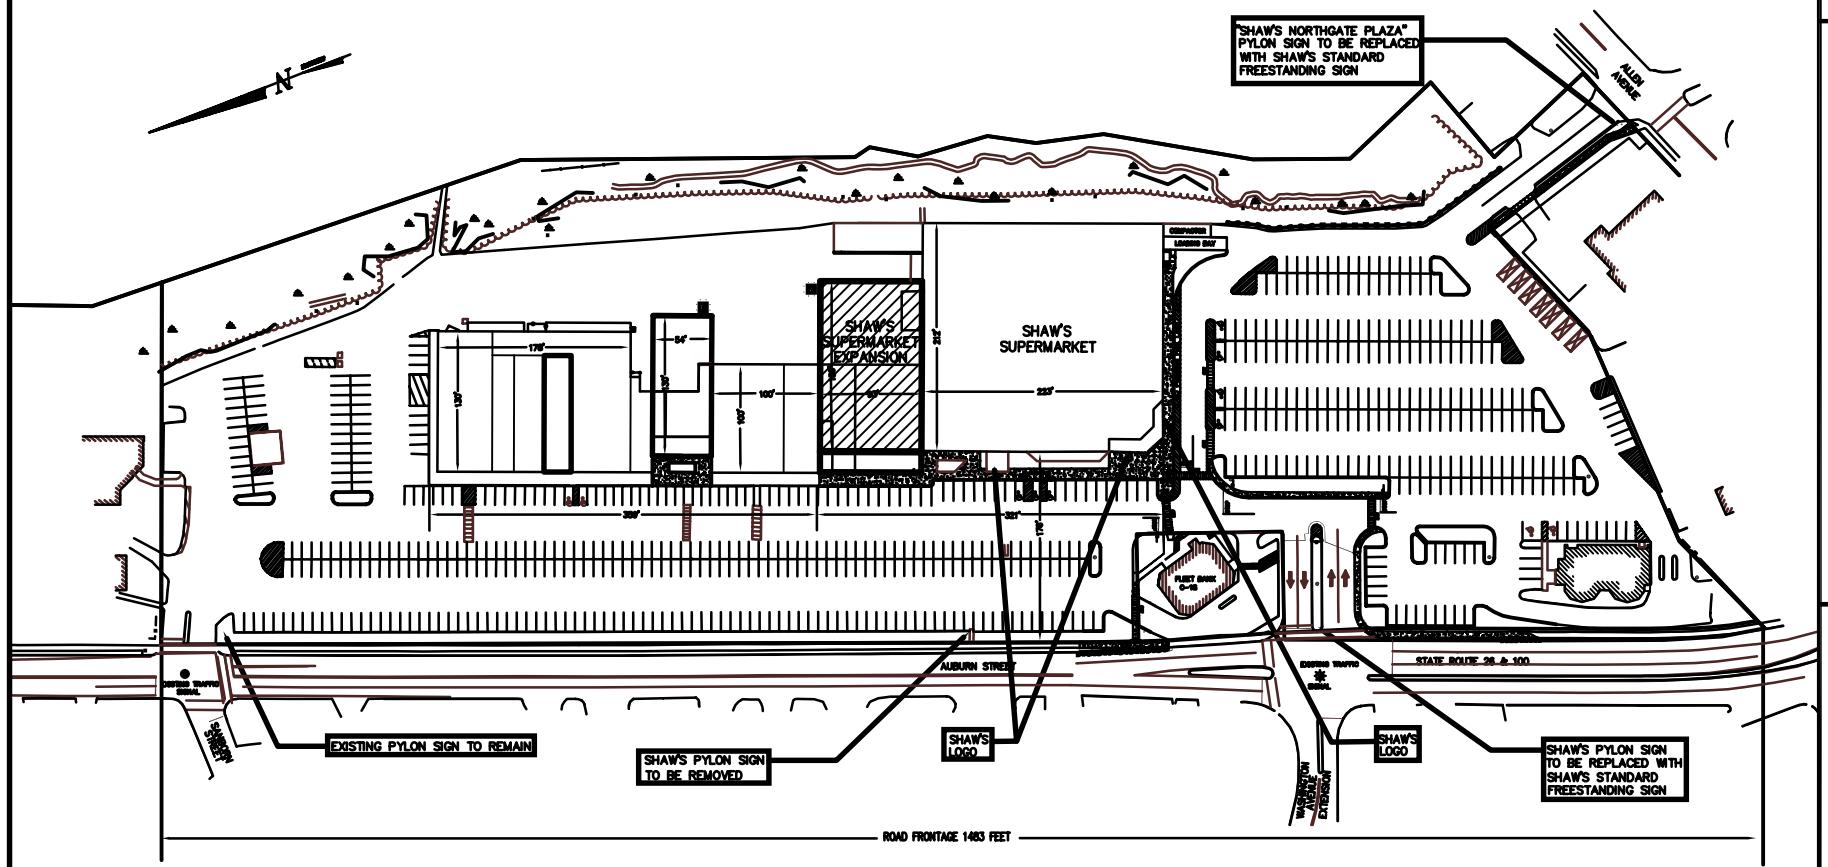

**SITE PLAN**

No.	Description	Appd	Date

DATE: JANUARY 6, 2002  
 SCALE: AS SHOWN  
 DESIGNED BY: JIM  
 DRAWN BY: B.L.  
 APPROVED BY: JIM  
 PROJECT NO: 1281  
 FILE NO: 1281APPLC00096

**NORTHGATE PLAZA**  
**91 AUBURN STREET**  
**PORTLAND, MAINE**

**Appledore Engineering Inc.**  
 Please International Tradeport  
 15 Rye Street, Suite 305  
 Portsmouth, New Hampshire 03801  
 (603) 436-8616  
 aei@apprtdesign.com