

ADA Upgrades Portland, Maine

Parcel 375-C-018
39 Auburn Street
City of Portland
Cumberland County, Maine

ARCHITECT:
Gensler
10 North Park Place
Suite 400
Morristown, NJ 07960
Telephone 973.290.8500
Facsimile 973.290.8585

CIVIL ENGINEER:
STONEFIELD
engineering & design, llc.

Rutherford, NJ · Islandia, NY
New York, NY · Bloomfield Hills, MI
www.stonefieldeng.com

Headquarters: 75 Orient Way, Suite 303, Rutherford, NJ 07070
Phone 201.340.4468 · Fax 201.340.4472

Issue	Date & Issue Description	By	Check
01	03/27/2014	PDM	MRW
FOR CLIENT REVIEW			

CHARLES D. OLIVO, P.E.
MAINE LICENSE NO. 12545
LICENSED PROFESSIONAL ENGINEER

PDM DRAWN BY
MRW CHECKED BY


STONEFIELD
engineering & design, llc.

SCALE: (H) 1"=10'

PROJECT ID: T-14105

TITLE: **GRADING PLAN**

SHEET: **C4**

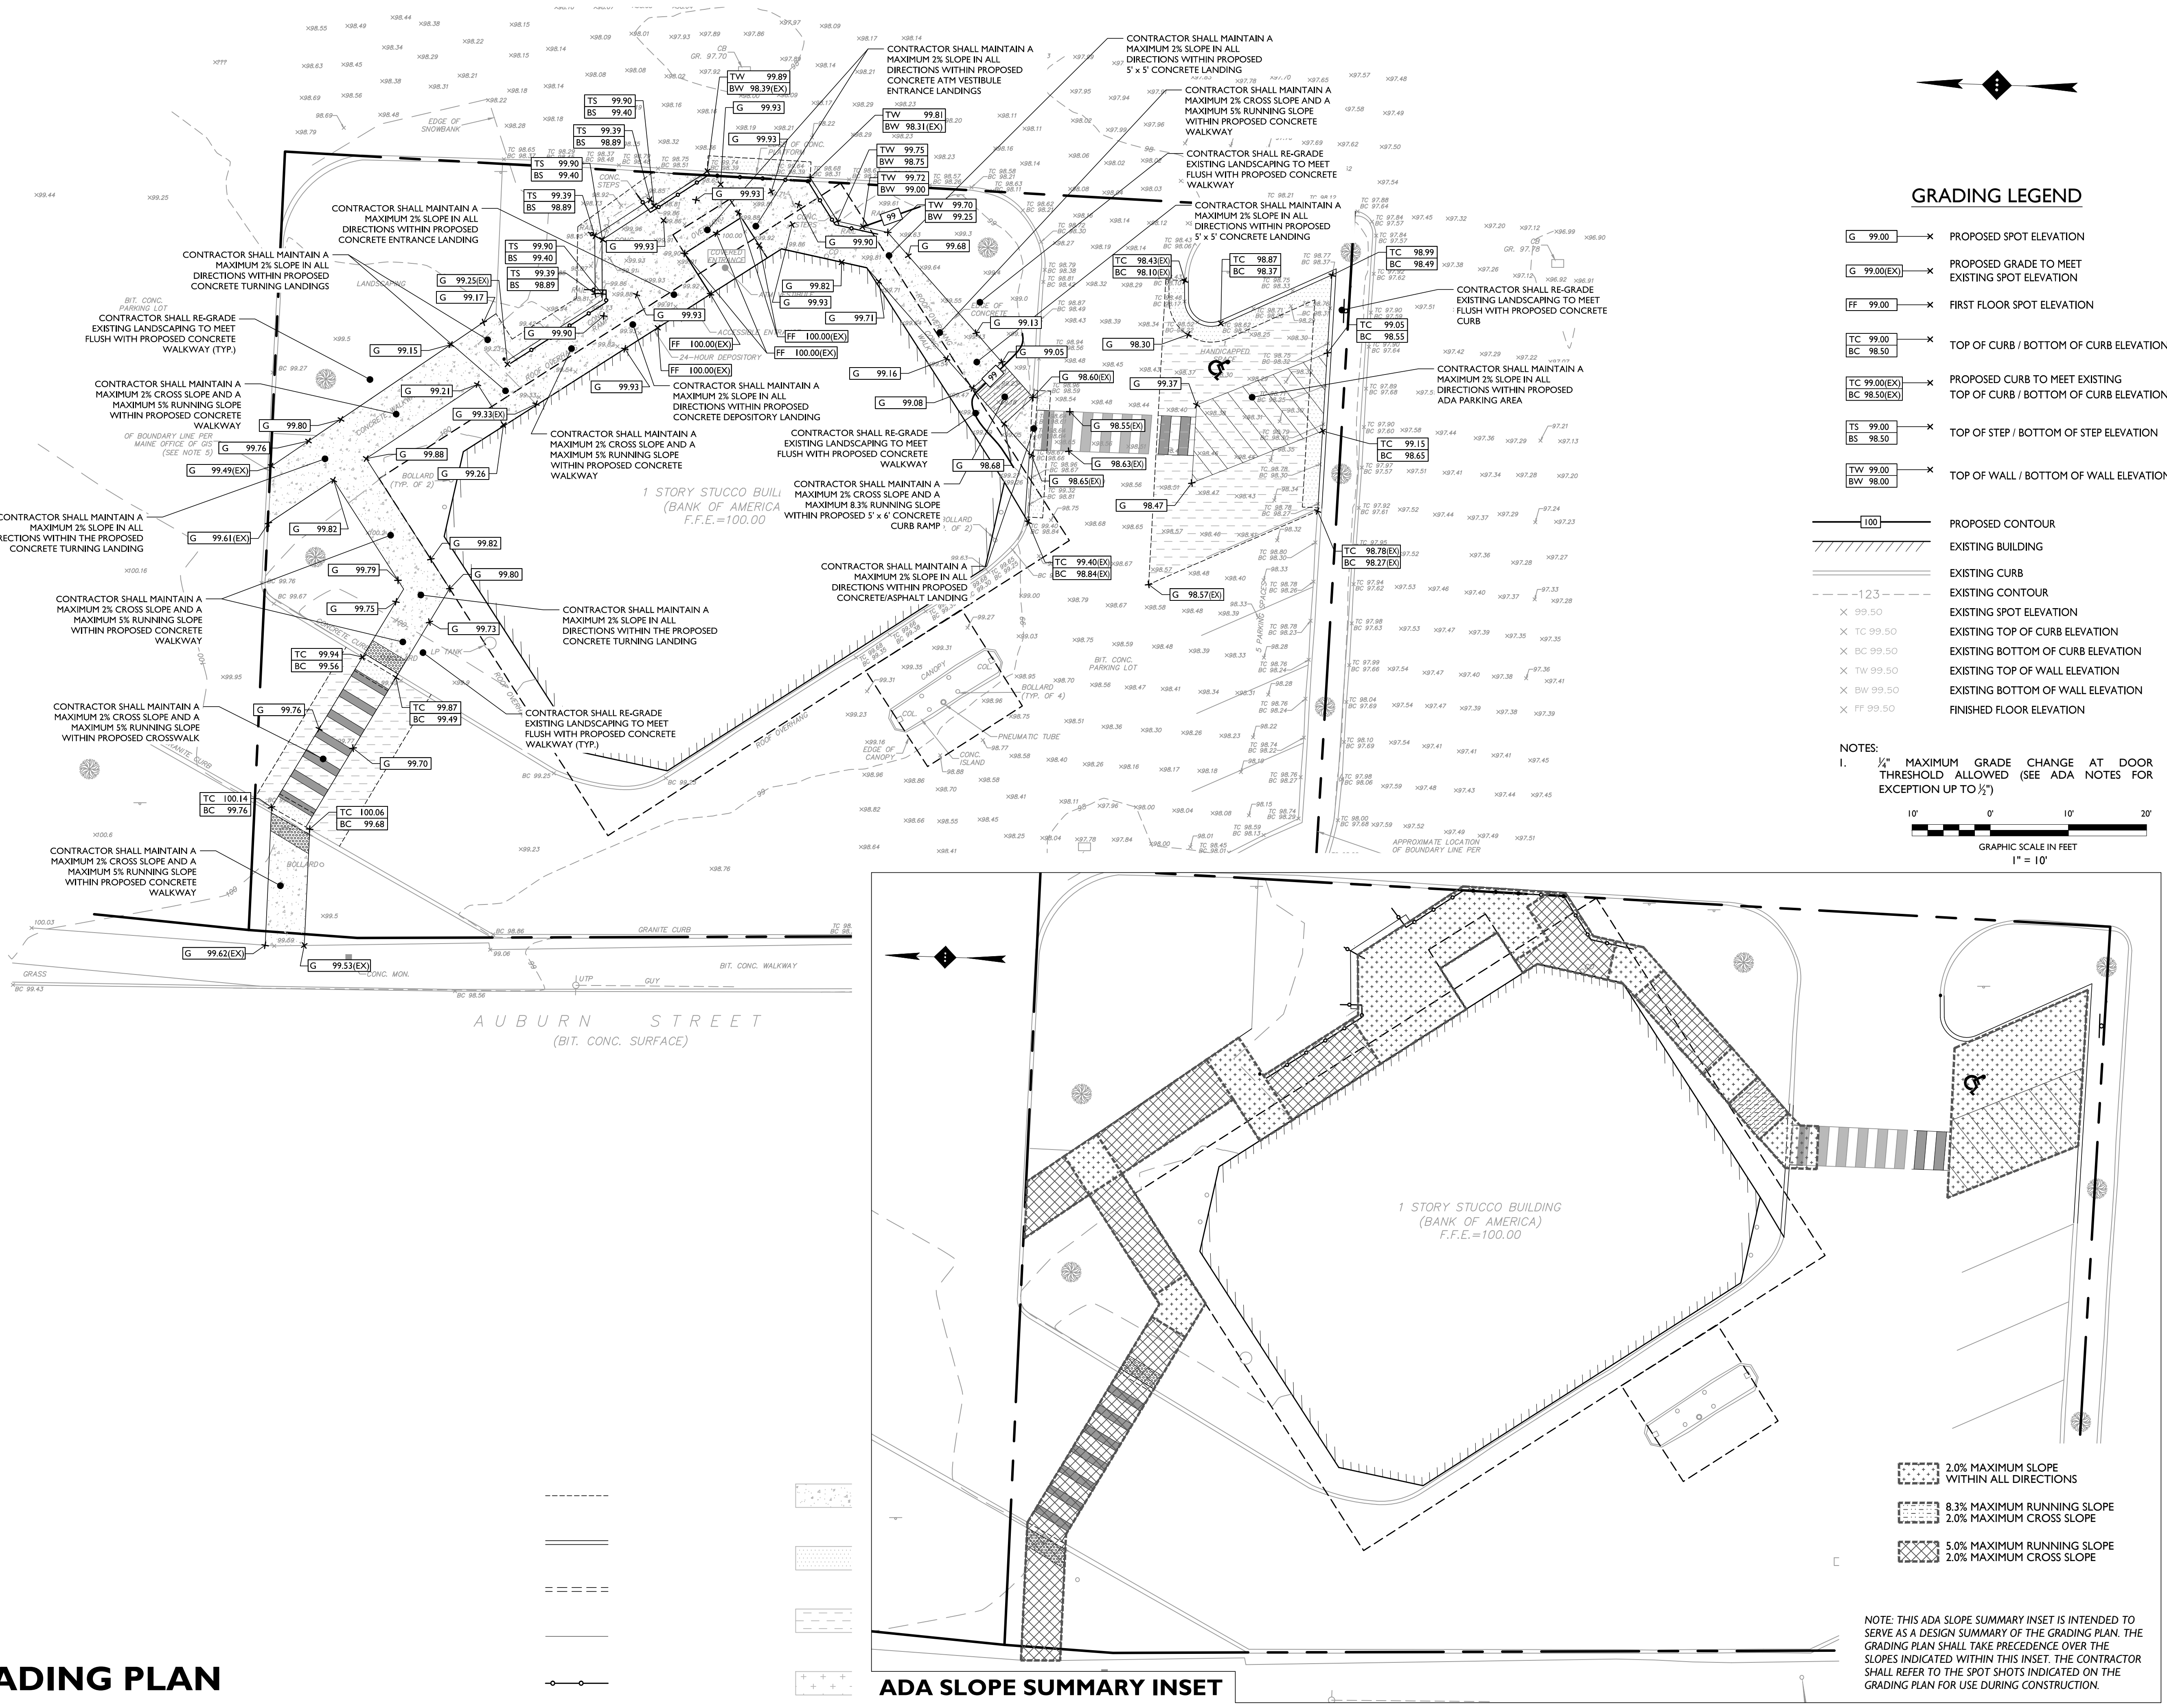

3/27/14 14:02 BAL, TP/AUBURN ST, PORTLAND, ME; CAD PHOTO; TIBBALS; GLENDA; DWG