


CARPET-1	DECORATIVE TILE
CARPET-2	VCT
CARPET-3	DECORATIVE TILE
FORMER TILE	MAT-1
VCT	DECORATIVE TILE
DECORATIVE TILE	MAT-1

EXISTING WALLS TO REMAIN
NEW WALLS
NEW PARTITION WALLS

SQ. FT. 3,688

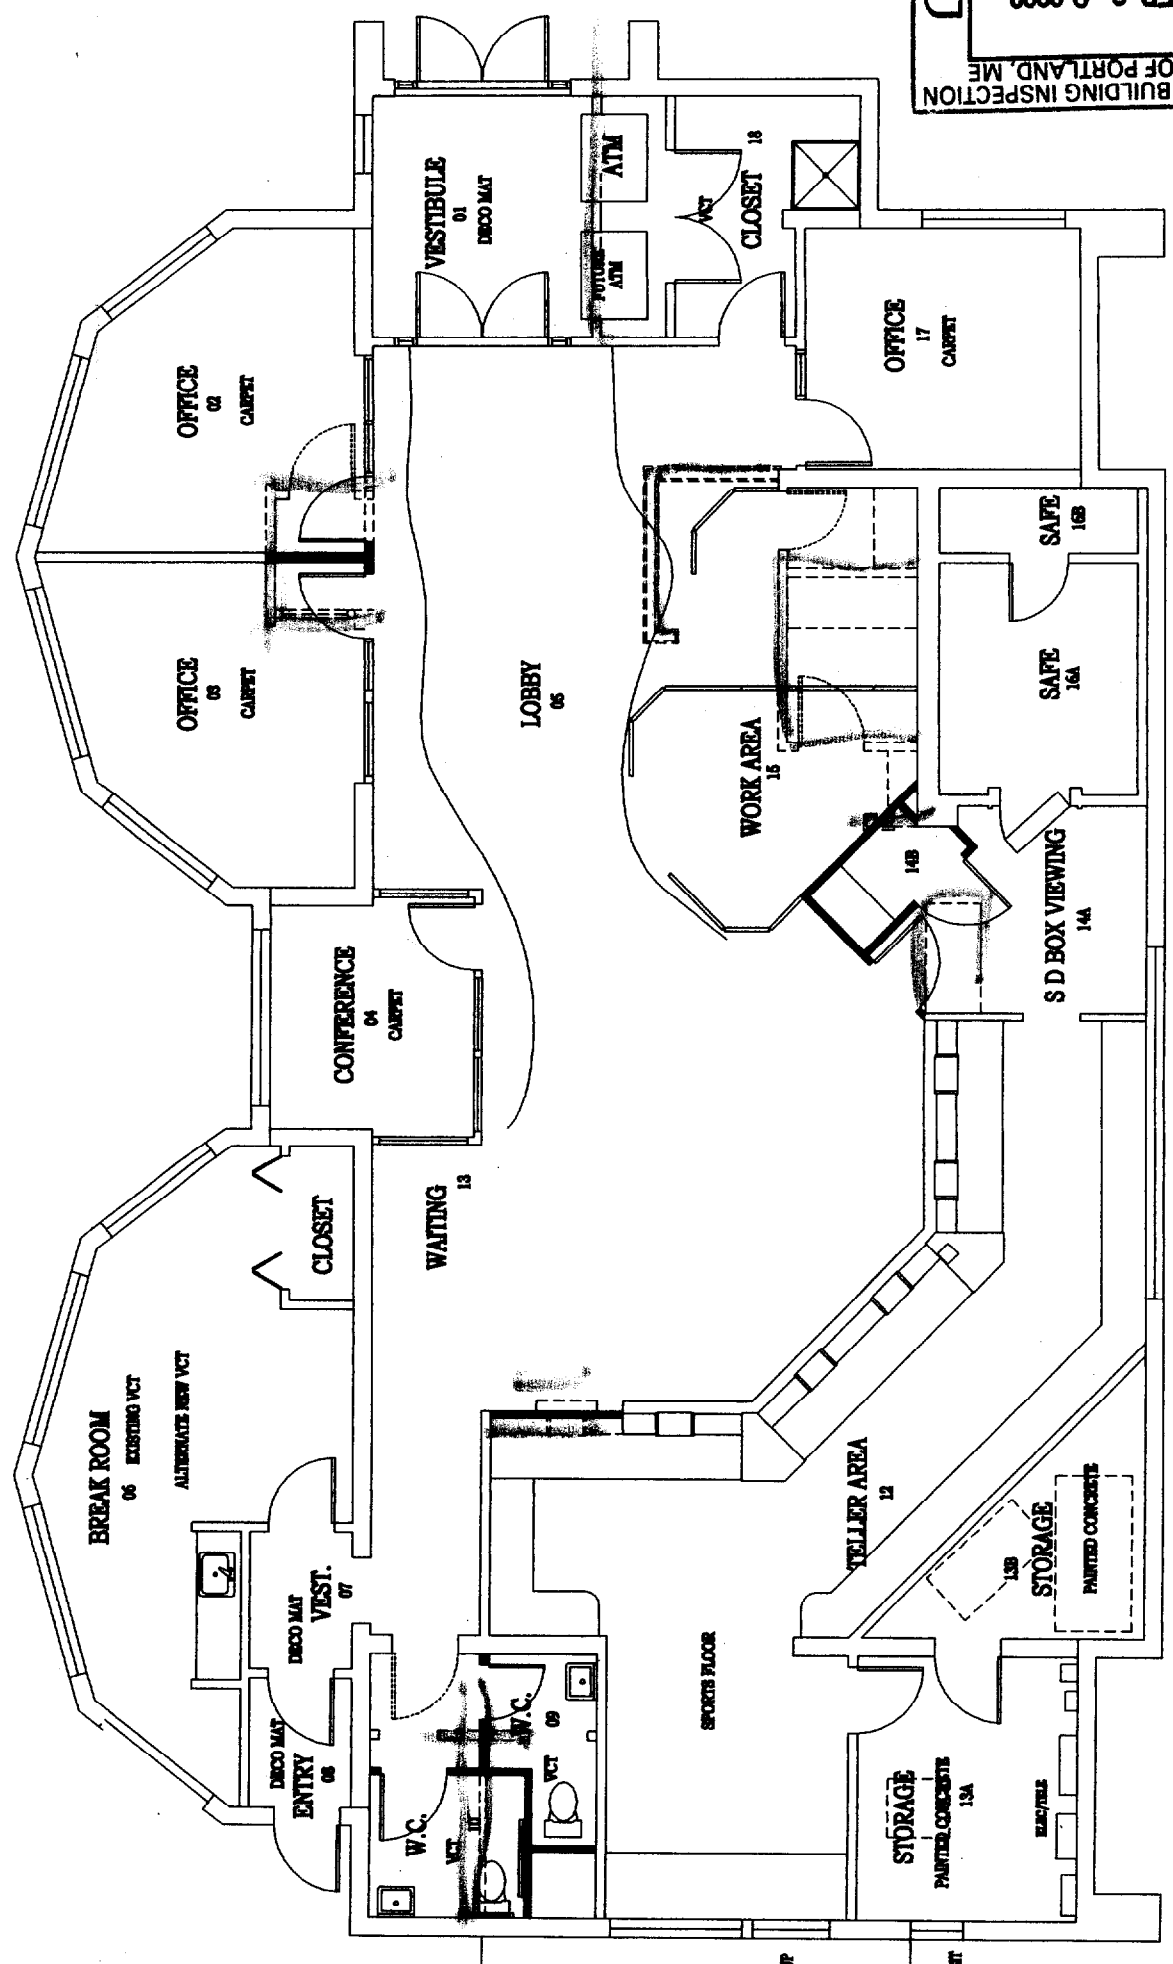

1 FLOOR PLAN
SCALE: 1/4" = 1'-0"

2 SECTION AND ELEVATION OF TELLER STATION
SCALE: 1/4" = 1'-0"

*New walls / 2 x 4 Floor to ceiling Nailed 16 P.C.M.
NON STRUCTURAL*

