
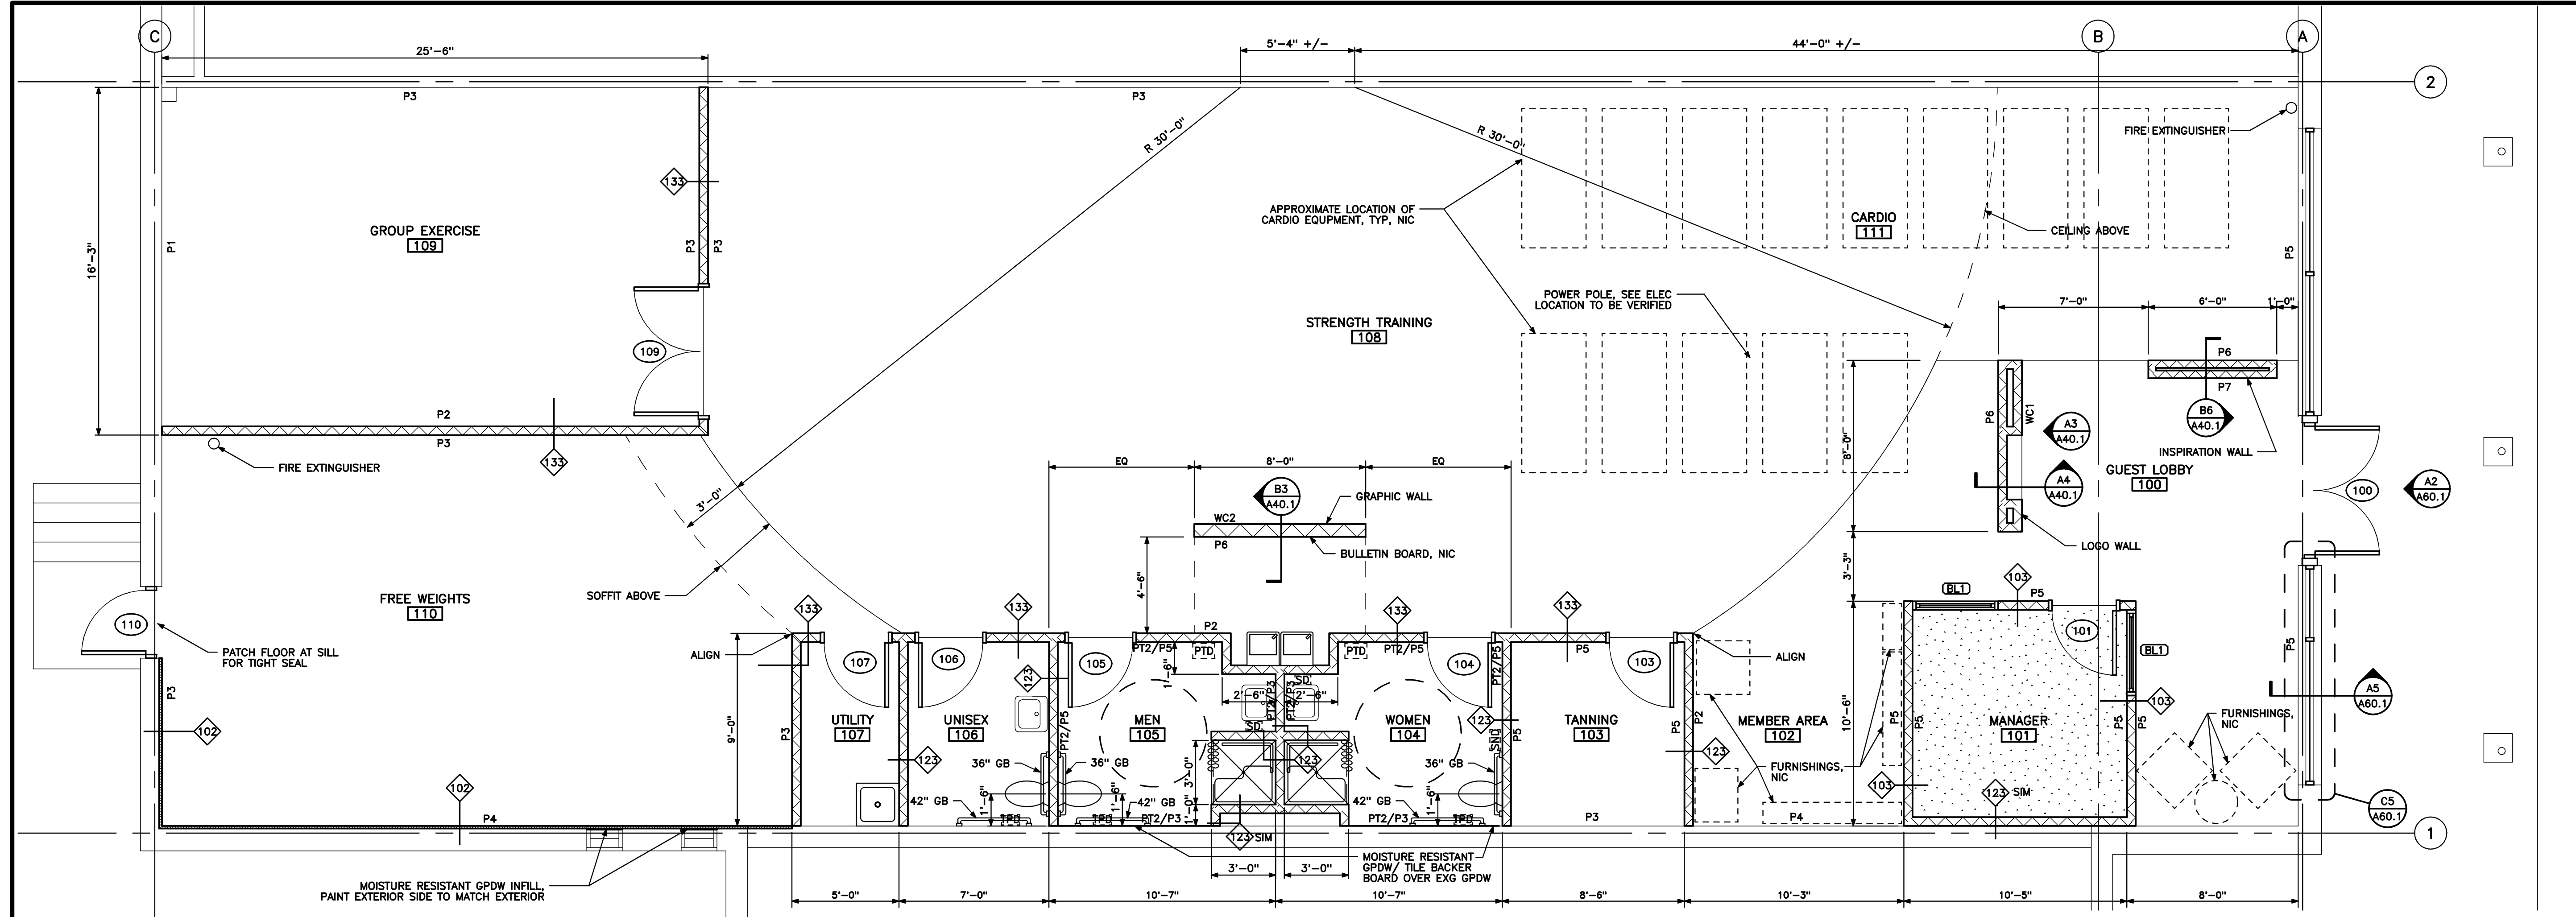



LEGEND

	CARPET
P3	WALL PAINT COLOR DESIGNATION (SEE MATERIALS LEGEND, A60.1)

- GENERAL NOTES**
- PATCH, GRIND AND LEVEL FLOOR SLAB AS REQUIRED FOR INSTALLATION OF NEW FLOORING.
 - INFILL AND PATCH EXISTING WALLS WITH GPDW AT REMOVALS AND GAPS. EXTEND GPDW WITH FURRING AS REQUIRED TO ROOF DECK AT EXPOSED CEILING AREAS AND AT WALLTYPE 102.
 - PROVIDE WOOD BLOCKING IN WALLS FOR WALL MOUNTED ITEMS.
 - CONSULT OWNER FOR PAINT COLORS OF WALLS NOT NOTED ON PLAN.



FLOOR PLAN
1/4" = 1'-0" REF: NA **B1**

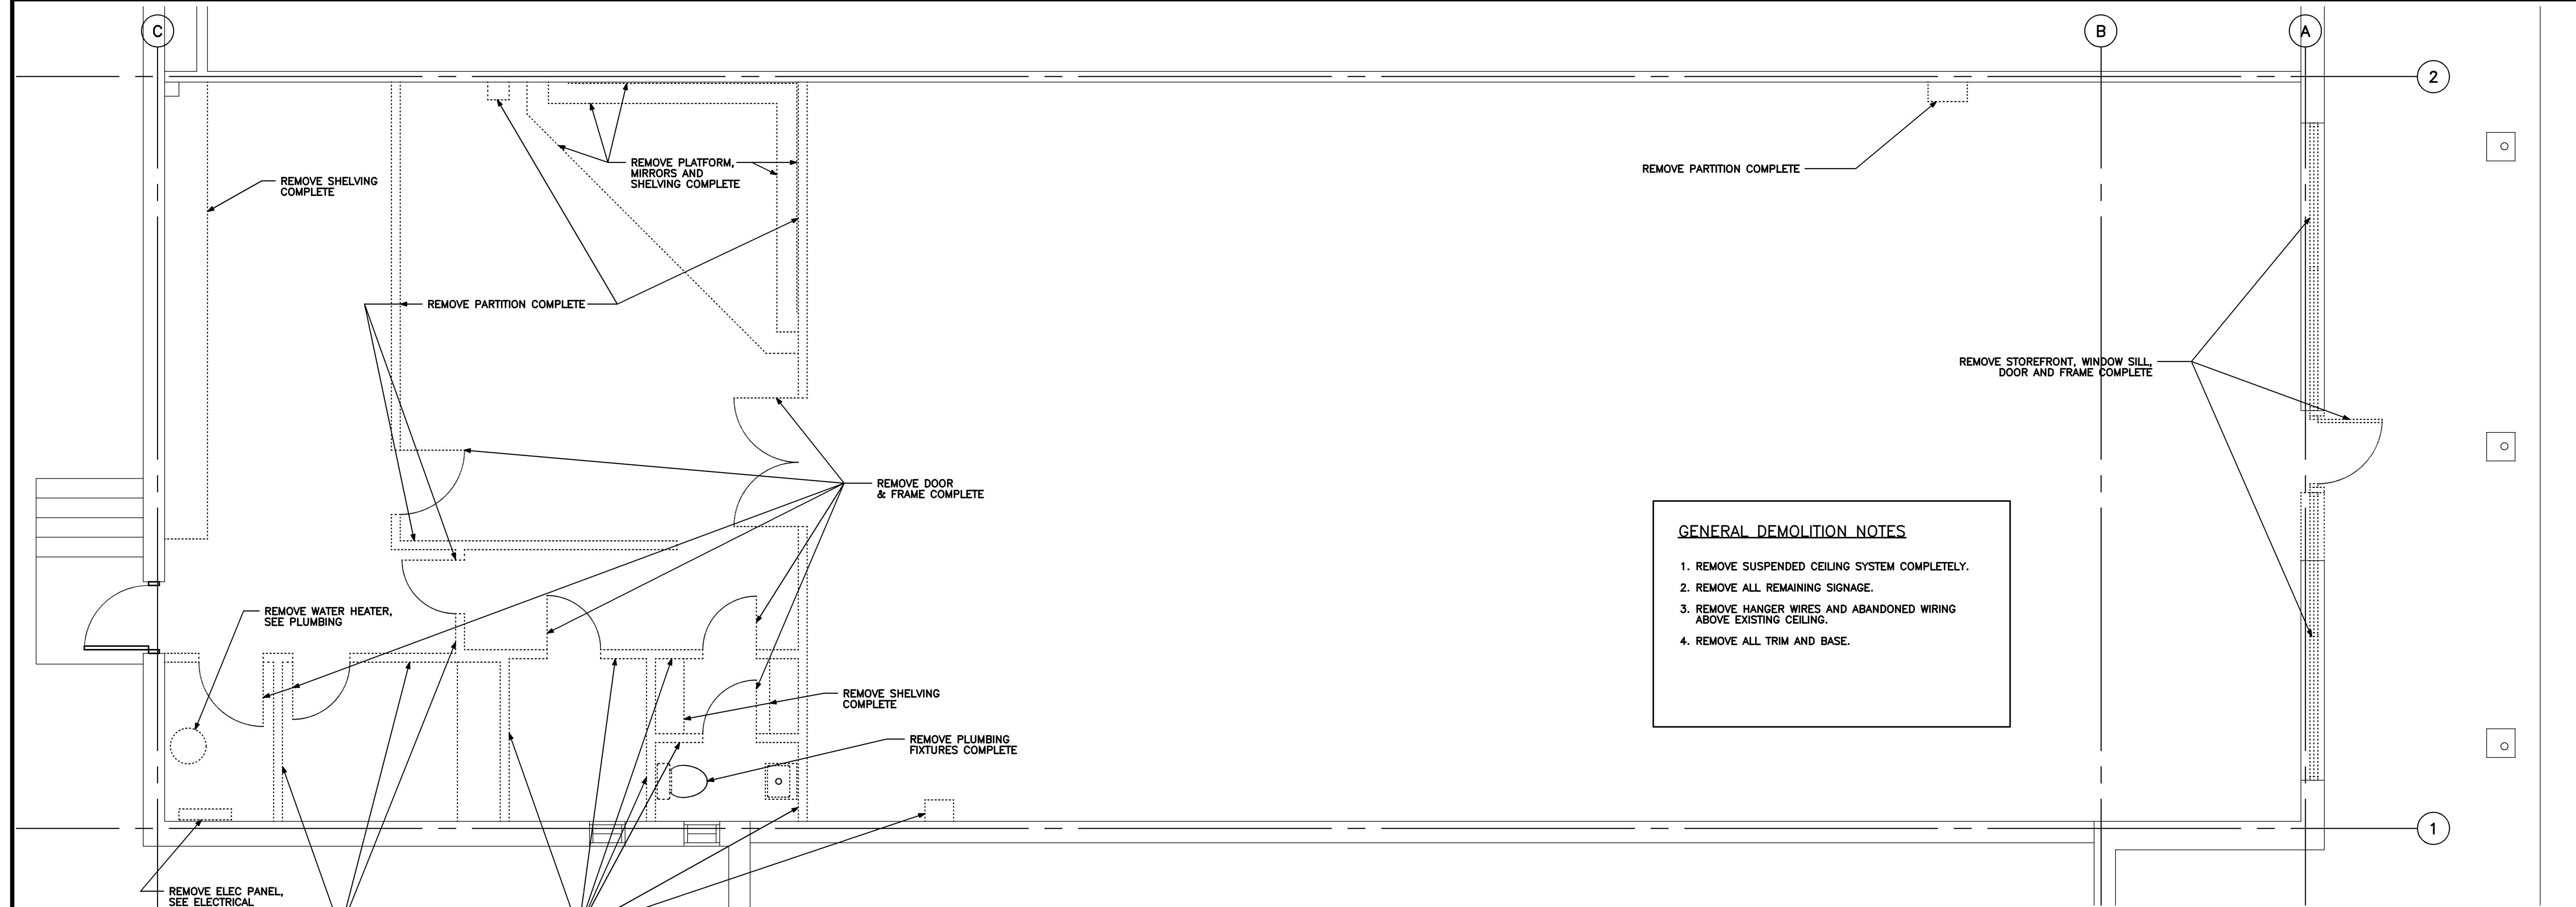

- GENERAL DEMOLITION NOTES**
- REMOVE SUSPENDED CEILING SYSTEM COMPLETELY.
 - REMOVE ALL REMAINING SIGNAGE.
 - REMOVE HANGER WIRES AND ABANDONED WIRING ABOVE EXISTING CEILING.
 - REMOVE ALL TRIM AND BASE.

DEMOLITION PLAN
1/4" = 1'-0" REF: NA **A1**

Mark	Date	Description
-	07-13-11	ISSUED FOR CONSTRUCTION
-	06-13-11	95% REVIEW

Issue Dates

Drawing Status

--	--

Drawing Title

FLOOR PLAN, DEMOLITION PLAN

PA / PE: **DRE** Drawn By: **DRE**

Drawing Number

A10.1