
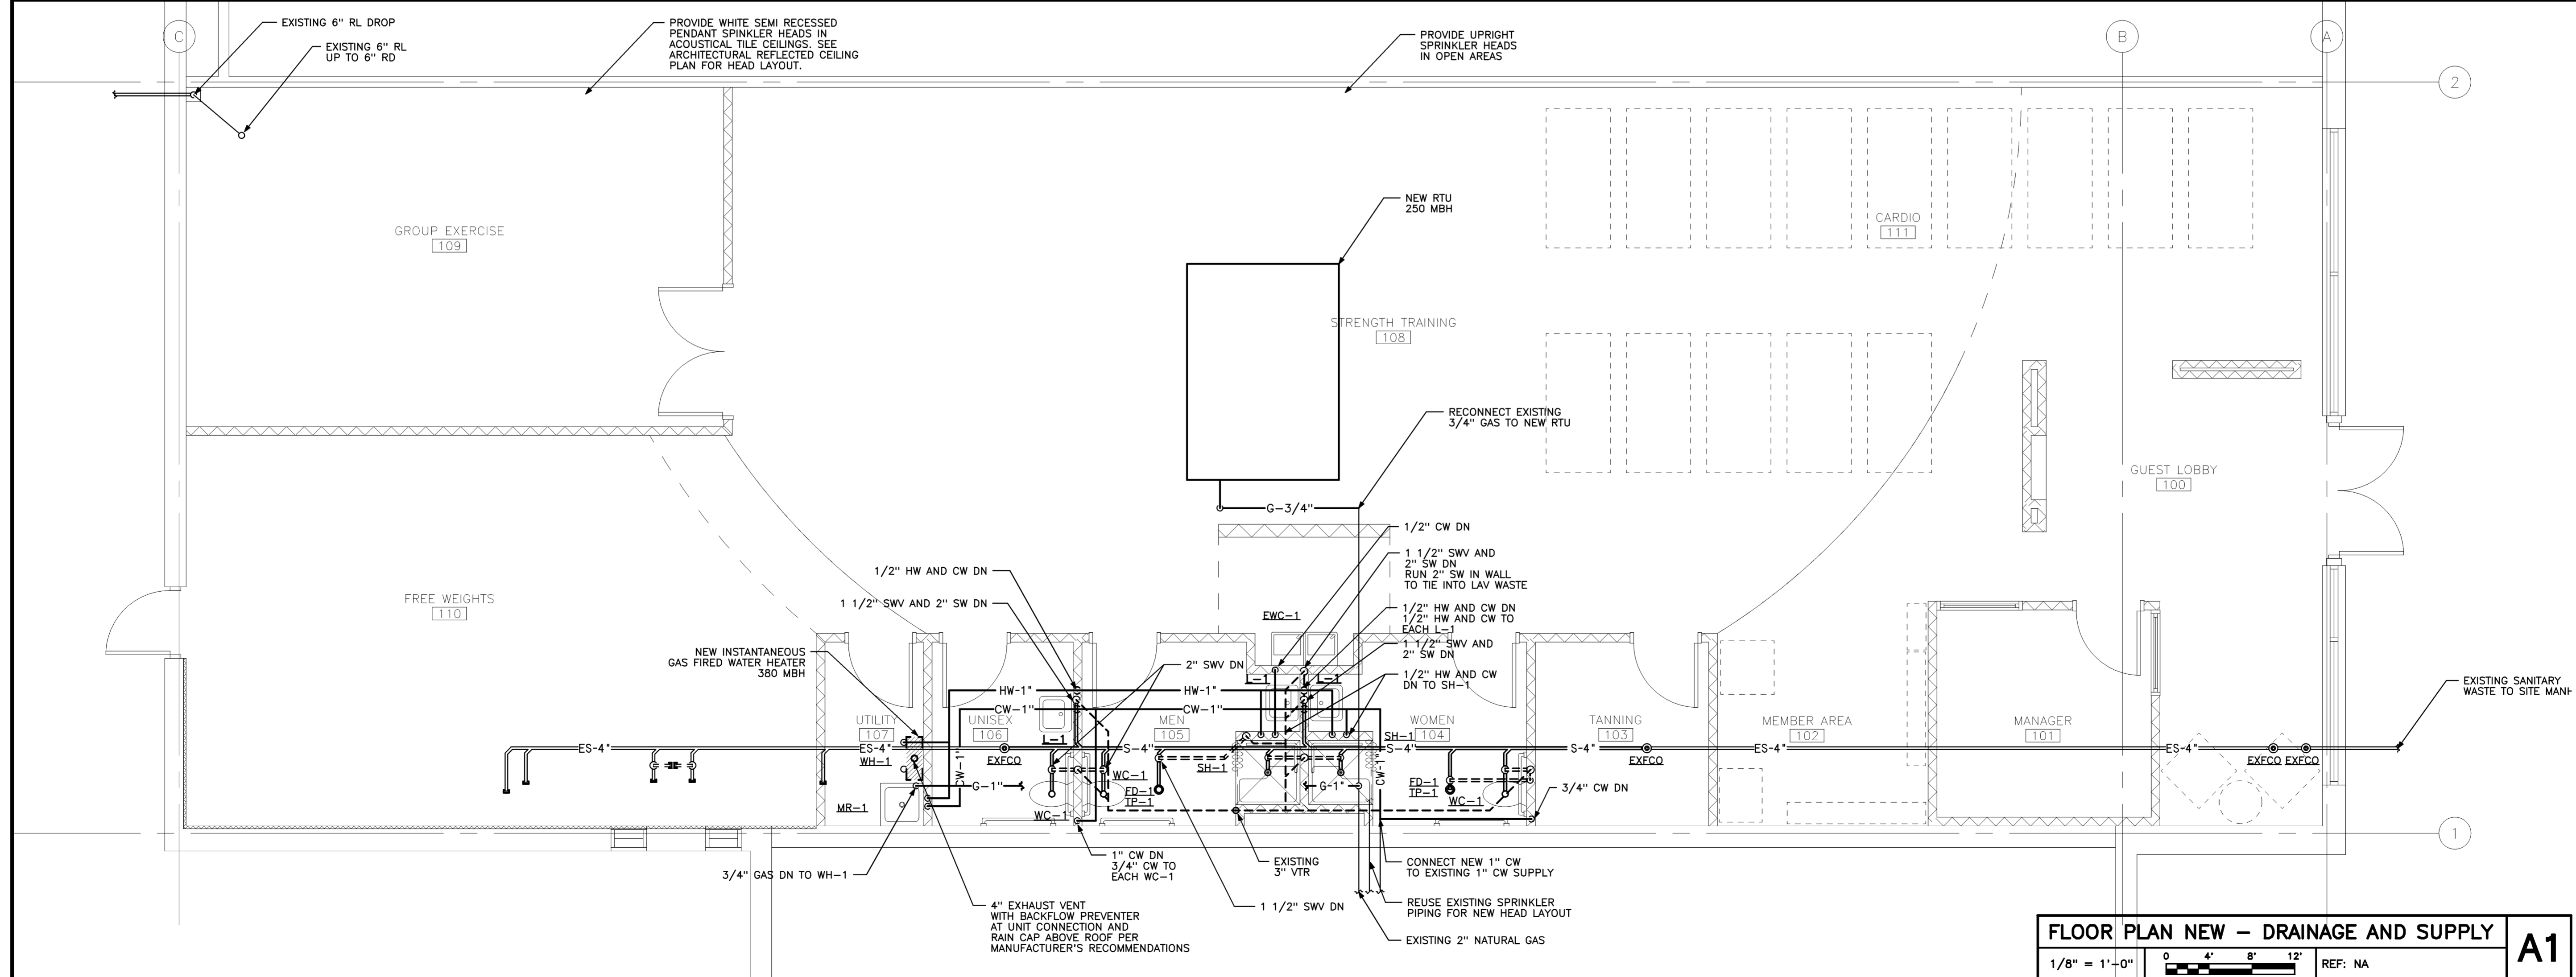
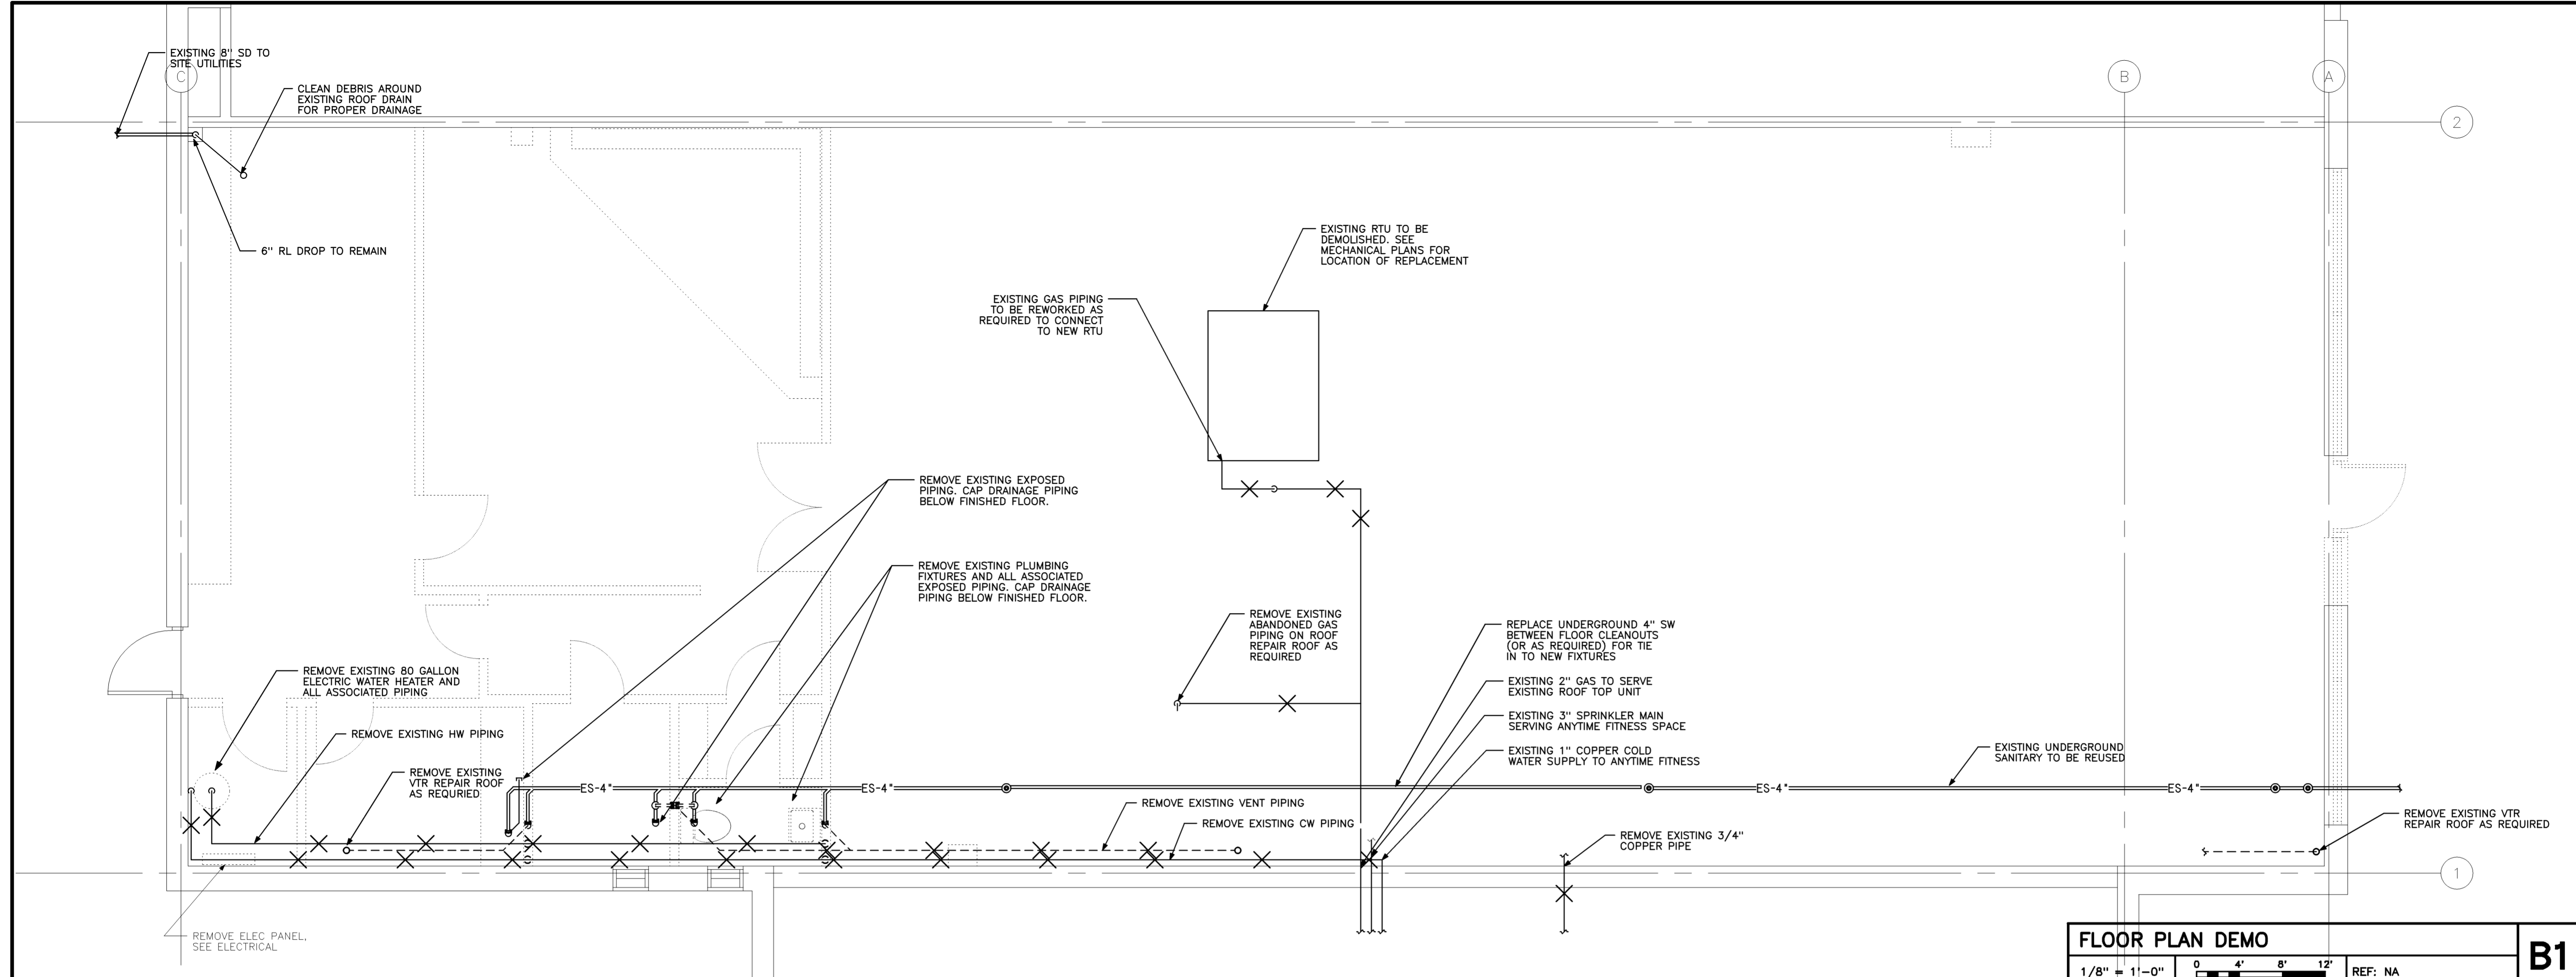


Project Title
WESTGATE SHOPPING CENTER ANYTIME FITNESS
PORTLAND, MAINE

HA Project No. 11110

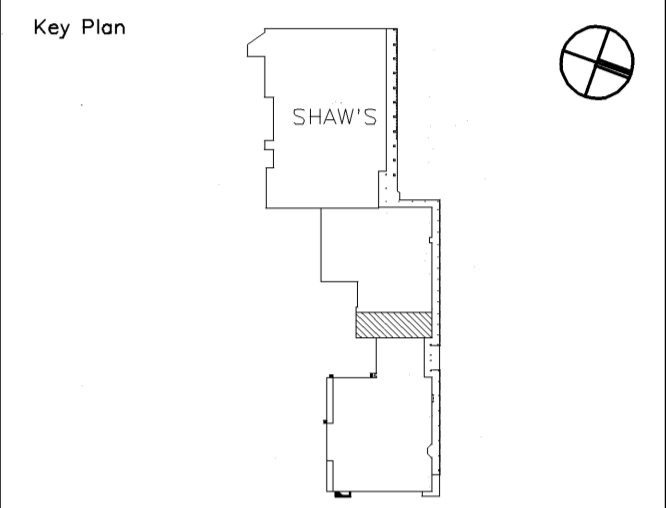

Mark	Date	Description
-	07-13-11	ISSUED FOR CONSTRUCTION
-	06-13-11	95% REVIEW

Issue Dates

Drawing Status

Drawing Title
FLOOR PLANS PLUMBING

PA / PE: _____ Drawn By: _____

Drawing Number
P10.1