

DESIGN FOR: CASCO BAY QUALITY HOMES 18 BAYBERRY CAPE ELIZABETH, ME.


COLONIAL W/ 2 CAR GARAGE

DESIGN BY: CASCO BAY QUALITY HOMES 18 BAYBERRY CAPE ELIZABETH, ME.

DATE: 10-1-15  
 REVISION: 03-11-17  
 REVISION: 02-28-17  
 REVISION: 01-09-17  
 SCALE: 1/4" = 1'-0"

Quality Drafting & Design  
 25 Years of Experience  
 Home Inspection  
 Home Plans - Additions  
 Remodeling - Basements  
 and more


Sheet No. \_\_\_\_\_

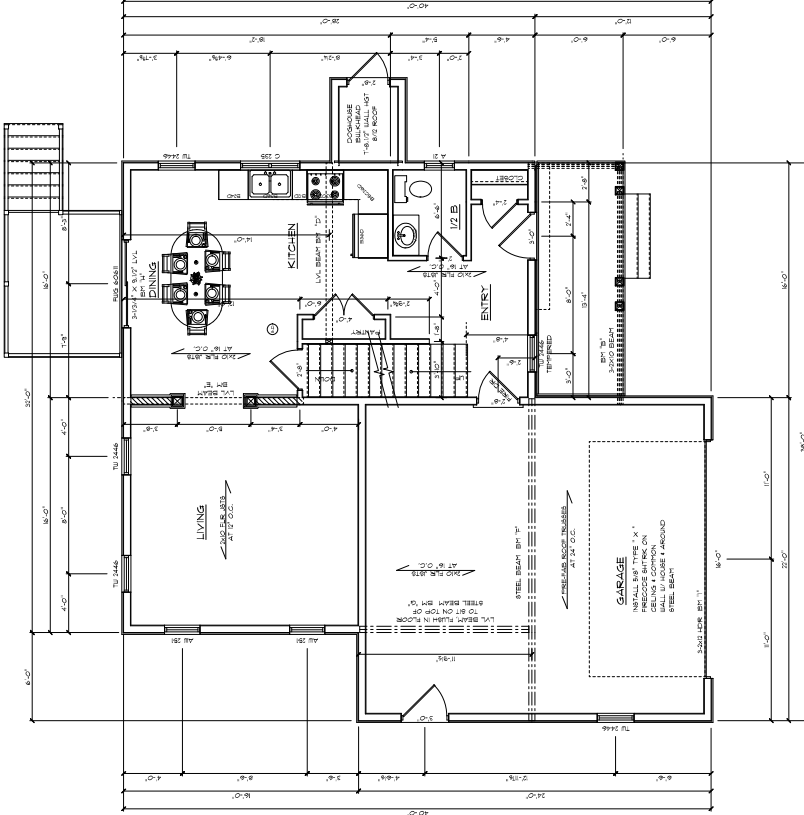

**WINDOW SCHEDULE**

PRODUCT CODE	TYPE	R.O. SIZE	COUNT
A 21	AWN	R.O. 2'-0" x 2'-0"	1
A11 251	AWN	R.O. 2'-4 1/2" x 2'-4 1/2"	2
C 235	CSMT	R.O. 4'-0" x 3'-5 1/2"	1
DHT 3025	D/H	R.O. 3'-2 1/8" x 2'-5 1/2"	2
TUJ 2430	D/H	R.O. 2'-6 1/8" x 4'-1 1/4"	2
TUJ 2442	D/H	R.O. 2'-6 1/8" x 4'-5 1/4"	2
TUJ 2446	D/H	R.O. 2'-6 1/8" x 4'-9 1/4"	6
TUJ 3046 *	D/H	R.O. 3'-2 1/8" x 4'-9 1/4"	3

ESSES AND TEMPERED GLASS  
 LABELED ON FLOOR PLANS

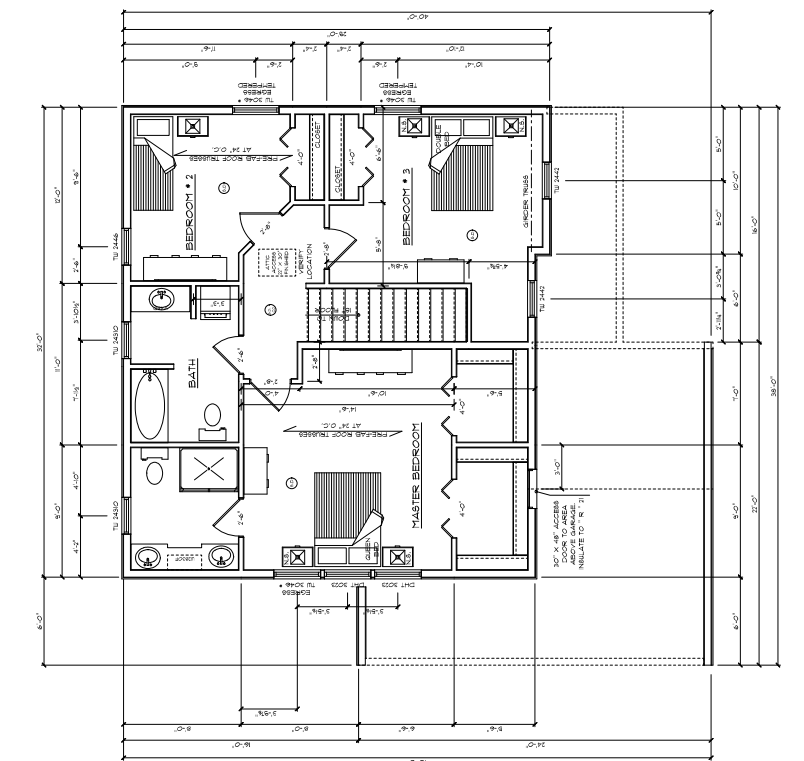

**SPRINKLER SYSTEM**  
 BRINS CPVL SYSTEM 15-D

**DOOR SCHEDULE**

PRODUCT CODE	TYPE	SIZE	COUNT
32560 COLONIAL FIRE DR	DOOR	2'-6"	2
36X80 DUTCH FRONT DR	DOOR	3'-0"	1
36X80 DUTCH GARAGE	DOOR	3'-0"	1
28X80 COLONIAL INT	DOOR	2'-4"	2
30X80 COLONIAL INT	DOOR	2'-6"	2
32560 COLONIAL INT	DOOR	2'-6"	4
48X80 COLONIAL BIFOLD	DOOR	4'-0"	5

**BEAM SCHEDULE**

PRODUCT CODE	TYPE	O	LABE
3-2X8 P.T	DECK & PORCH DECK BM		O
3-2X2 SFF	BSMT GIRDERS PER R202(52)		A
3-2X10 SFF	PORCH CEL HEADER		B
3-2X10 SFF	1ST FLR WINDOW & DR HDRS PER R202(52)		C
4-13/4" x 8 1/2"	LVL HDR IN KIT CEILING		D
3-13/4" x 8 1/2"	LVL HDR IN LIV / DIN CEILING		E
W 18 x 35	STEEL BEAM IN GARAGE		F
3-13/4" x 8 1/2"	LVL BM IN GARAGE CEILING		G
3-13/4" x 11/4"	LVL 6/10 SL GL DR HDR		H
3-2X10 SFF	ALL HDRS IN 2ND FLOOR PER R202(52)		H
3-2X8 W 1/2 FLY	GAR DR HDR		I

30" x 48" ACCESS DOOR TO GARAGE FROM 2ND FLOOR. LOCATE TO "R" T.I.