


4 | NORTH ELEVATION
SCALE: 1/4"=1'-0"

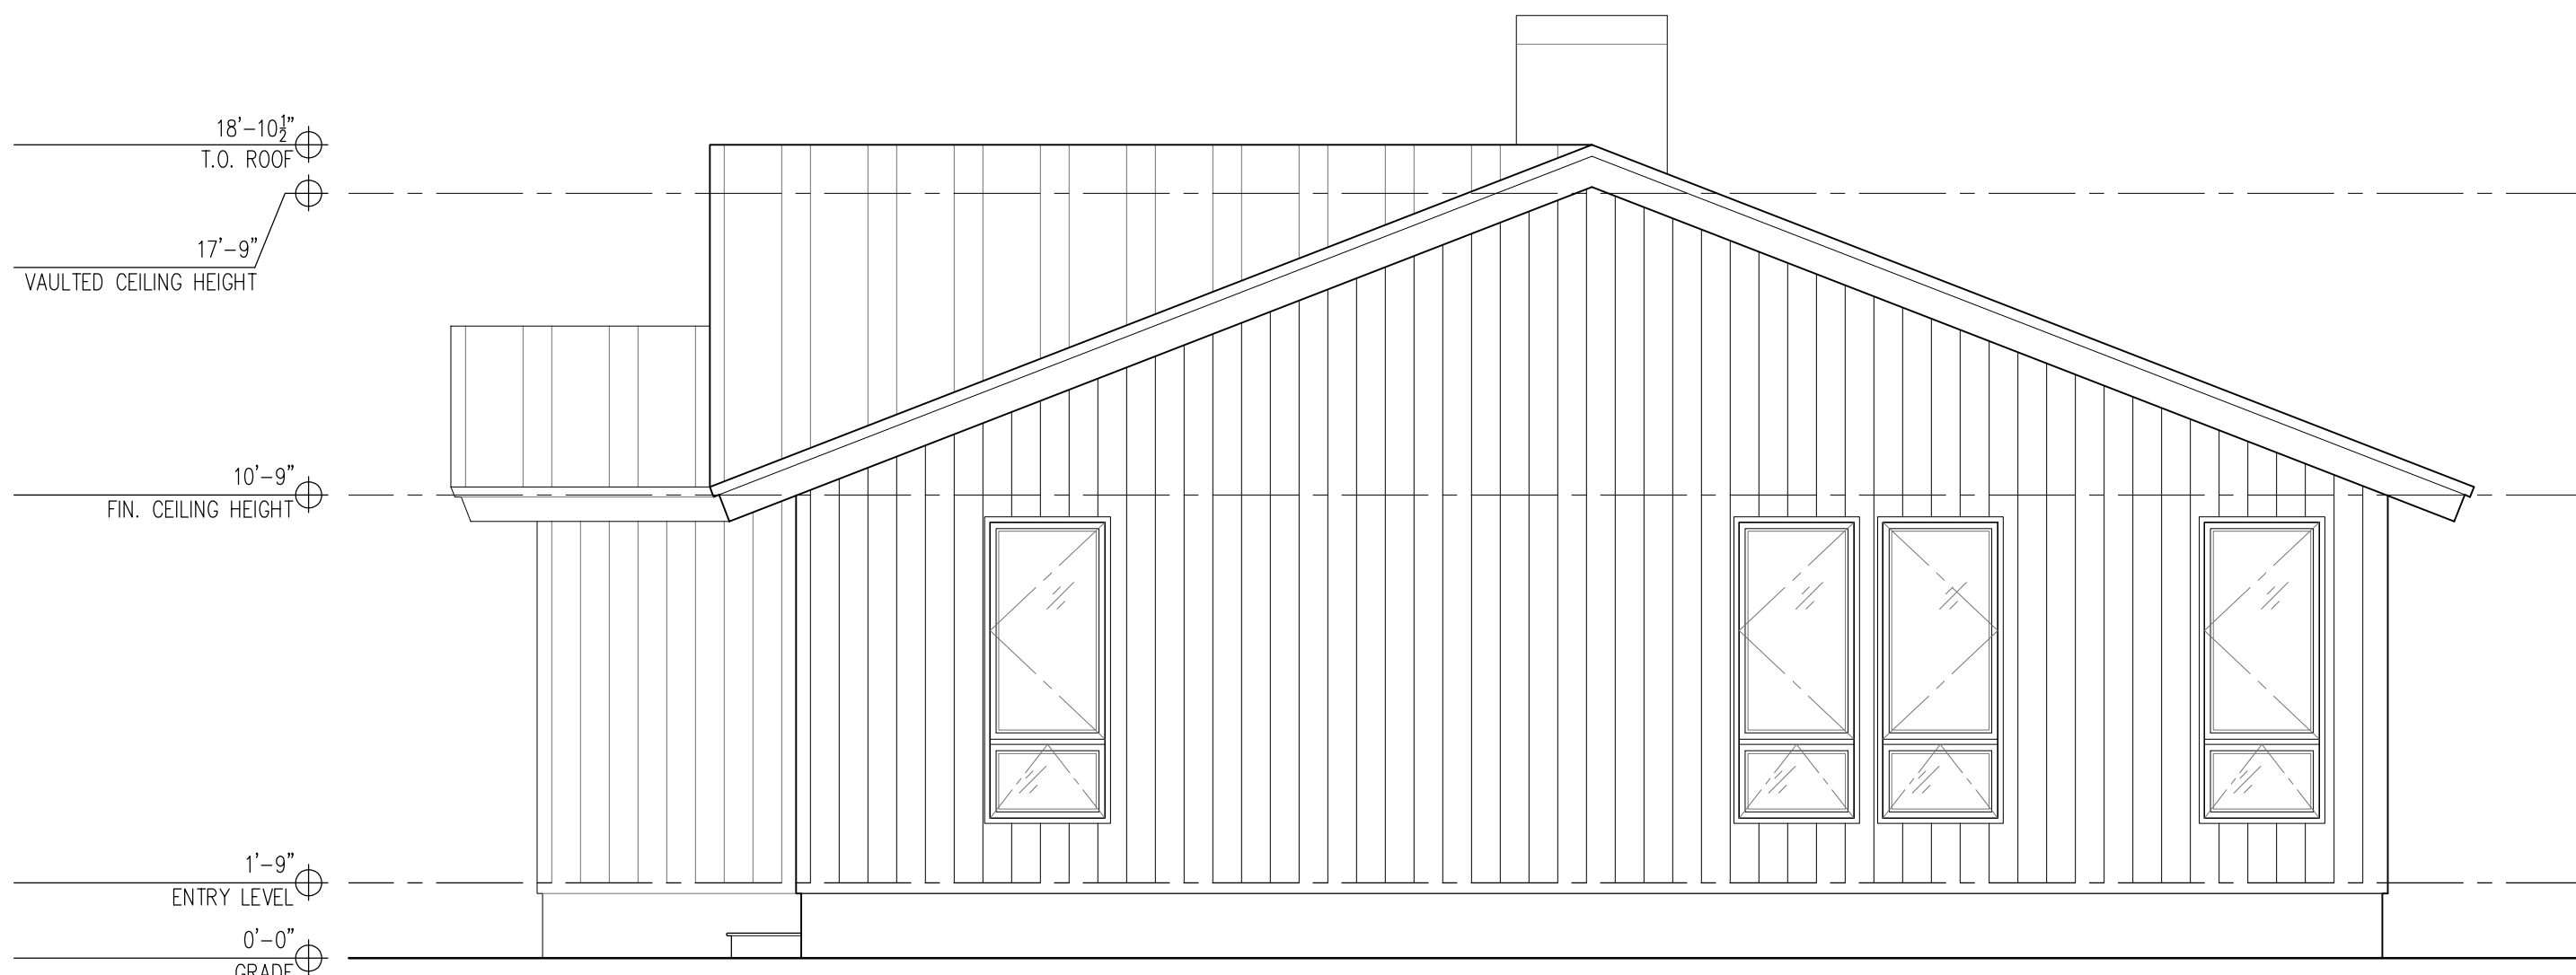

2 | EAST ELEVATION
SCALE: 1/4"=1'-0"



2 | WEST ELEVATION
SCALE: 1/4"=1'-0"



1 | SOUTH ELEVATION
SCALE: 1/4"=1'-0"

NOT FOR CONSTRUCTION

Interior Architectural Services:
TRACY DAVIS
urban dwellings™
INTERIORS • DESIGN • OBJECTS
PORTLAND, ME • NEW YORK, NY • WASHINGTON, DC

Client:
BALLANTYNE RESIDENCE
SUMMIT STREET
PORTLAND, ME 04103

Architect:

Revisions and Notes:

Date: 09/26/17
Scale: AS SHOWN
Designed By: TAD
Drawn By: TLD
Set:

PERMIT SET
Drawing:
EXTERIOR
ELEVATIONS

12.01