



IF THIS SHEET IS NOT 24 X 36 IT IS A REDUCED SCALE PRINT - SCALE ACCORDINGLY

SCALE 1"=1'
SCALE 3/4"=1'
SCALE 1/2"=1'
SCALE 1/4"=1'
SCALE 1/8"=1'

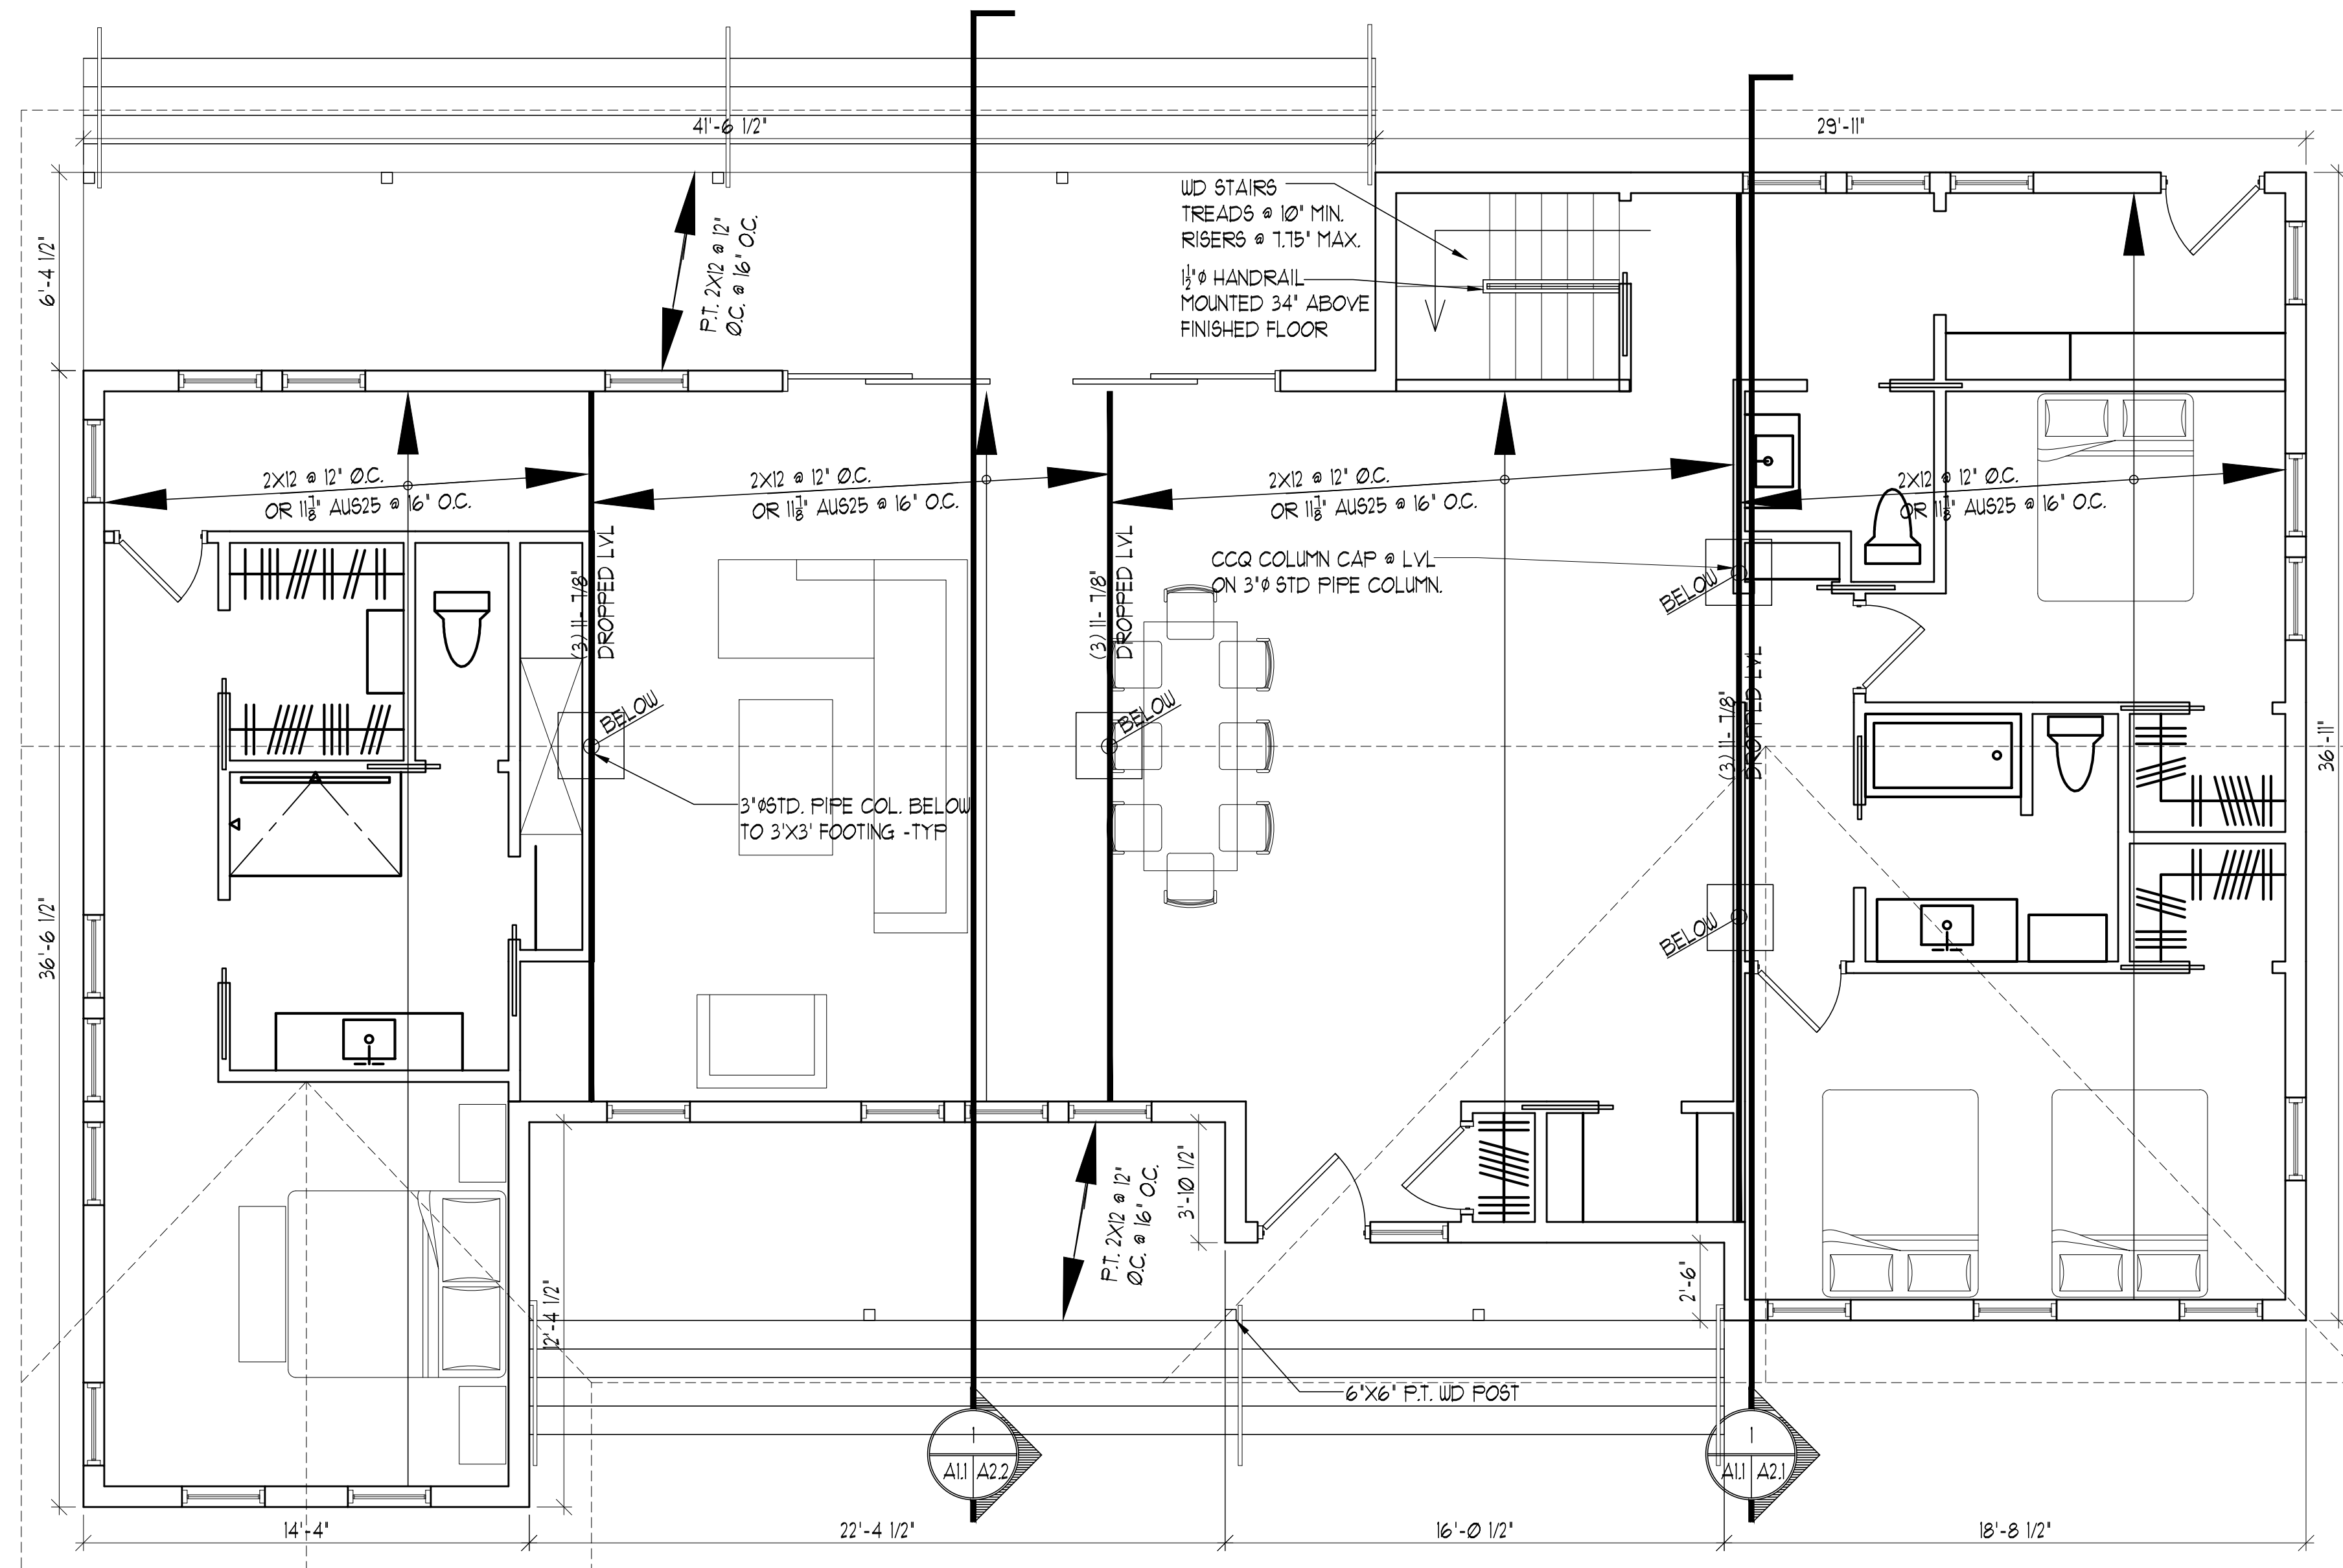

FIRST FLOOR FRAMING PLAN
1 8'-0" 1/4" = 1'-0"

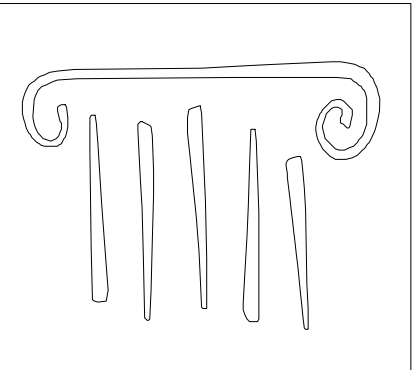

65 NEWBURY STREET
PORTLAND, ME 04101
207.761.9000
info@portcityarch.com
WWW.PORTCITYARCH.COM

**PRELIMINARY
FOR DESIGN
DEVELOPMENT
PURPOSE ONLY**

REVISIONS		
No.	Description	Date

**PRELIMINARY
NOT FOR CONSTRUCTION**

**BALLANTYNE
RESIDENCE
PORTLAND, MAINE**

**CONTEMPORARY
HOUSE**

**FRAMING
PLANS**

Project Number 17005
Date December 14, 2017
Drawn by CR
Checked by AH

A0.2
Scale AS NOTED