




4 | EAST ELEVATION
SCALE: 1/4"=1'-0"

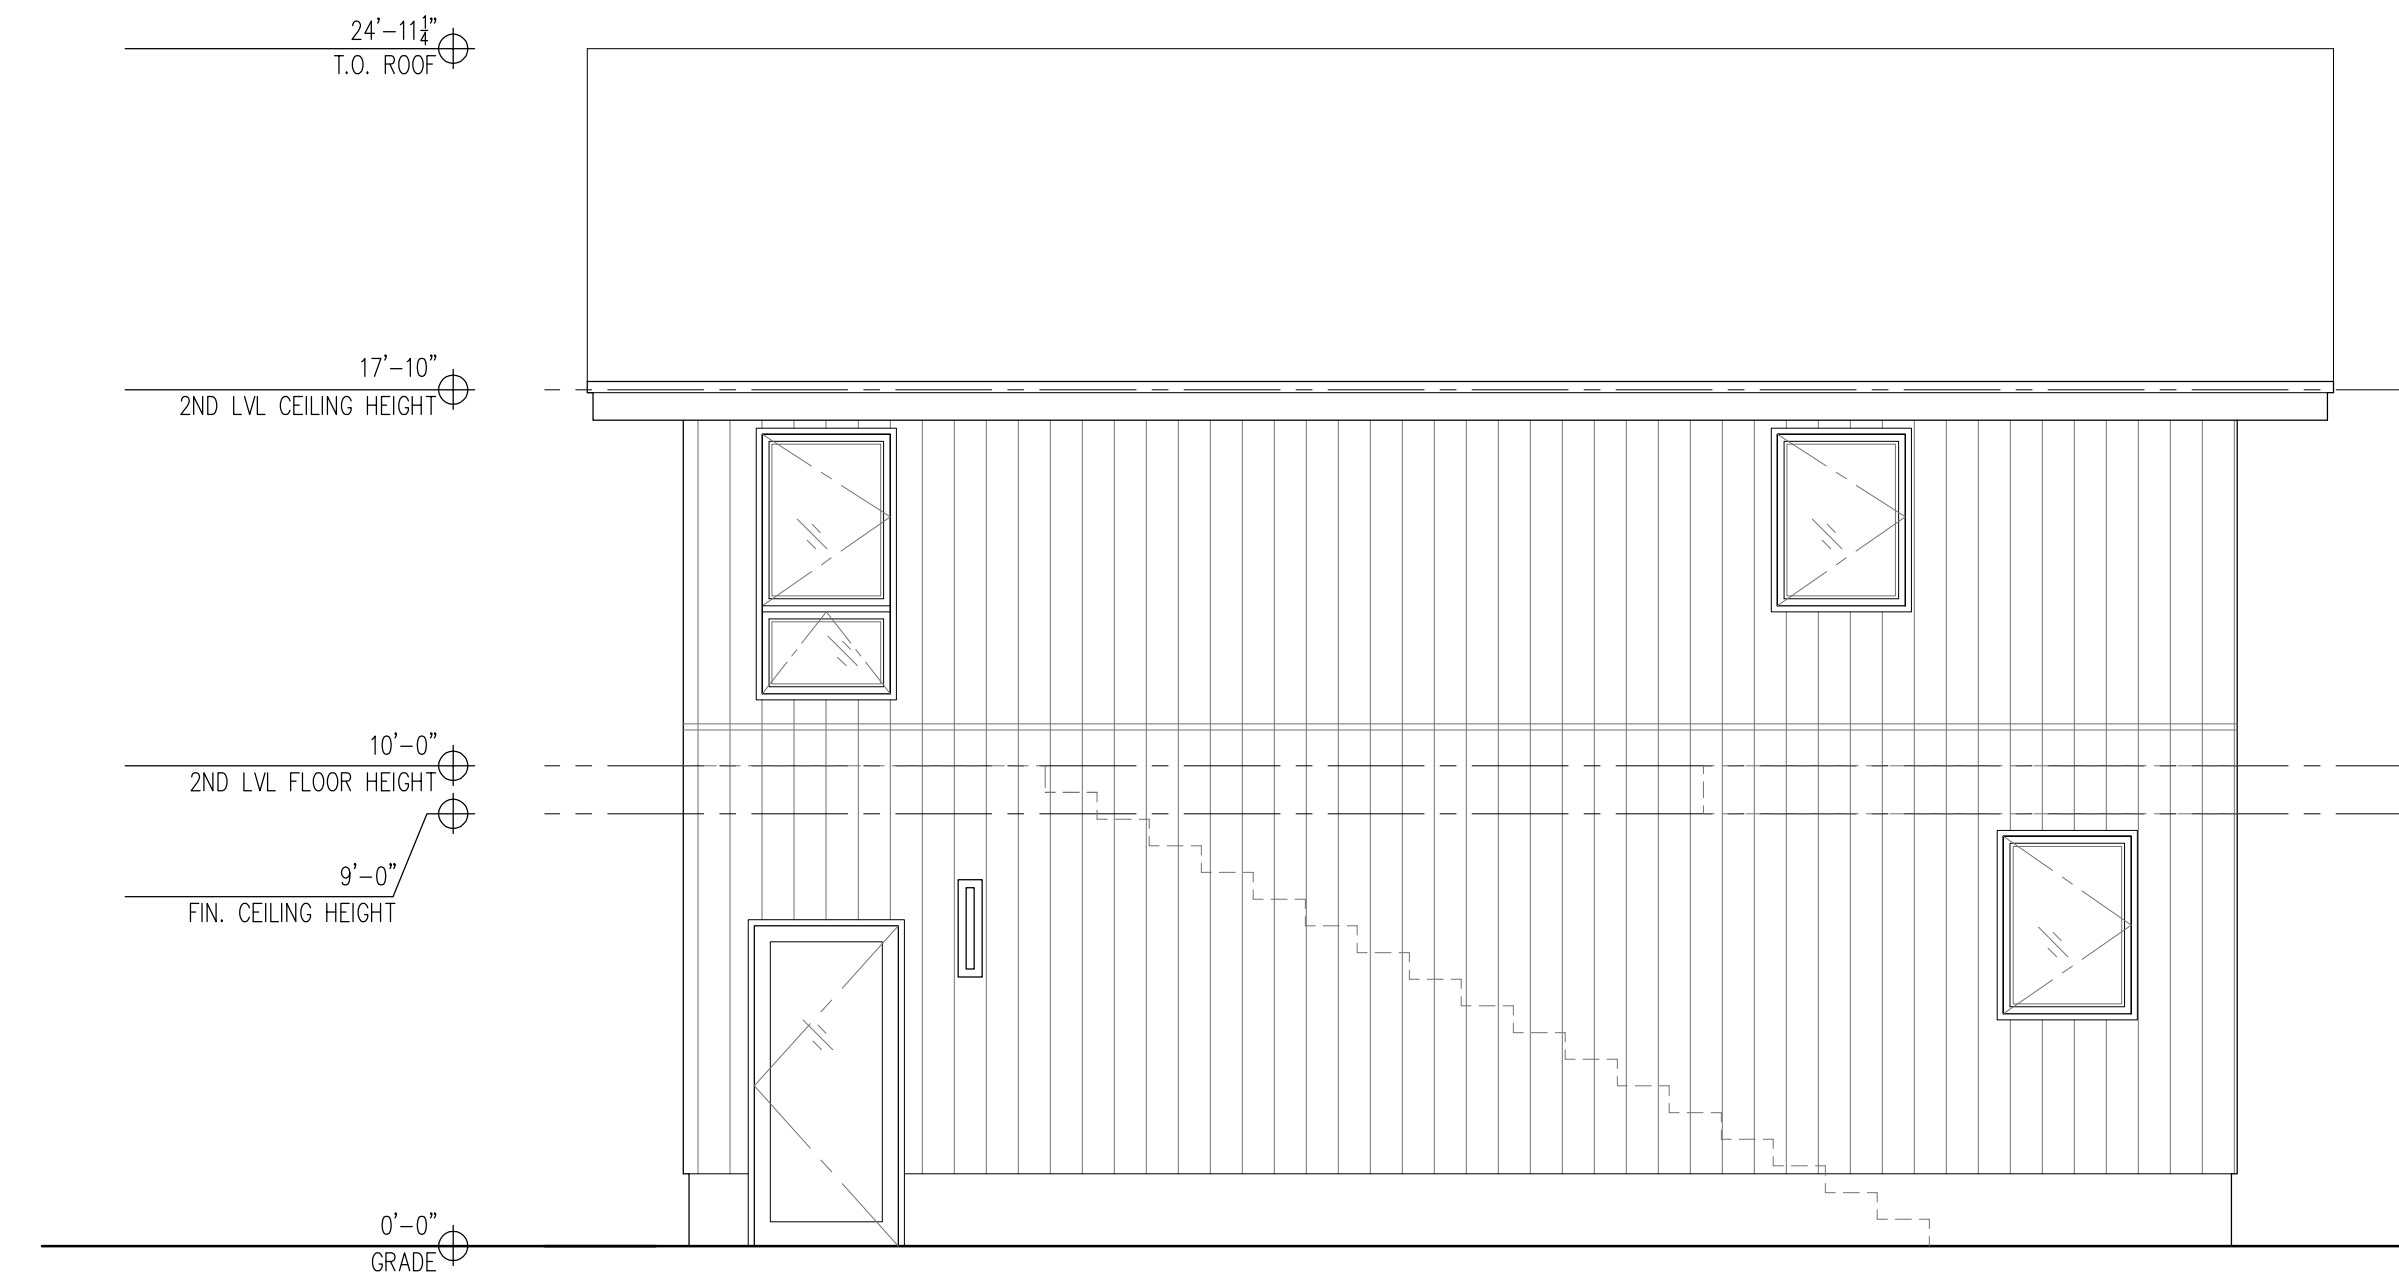

3 | NORTH ELEVATION
SCALE: 1/4"=1'-0"

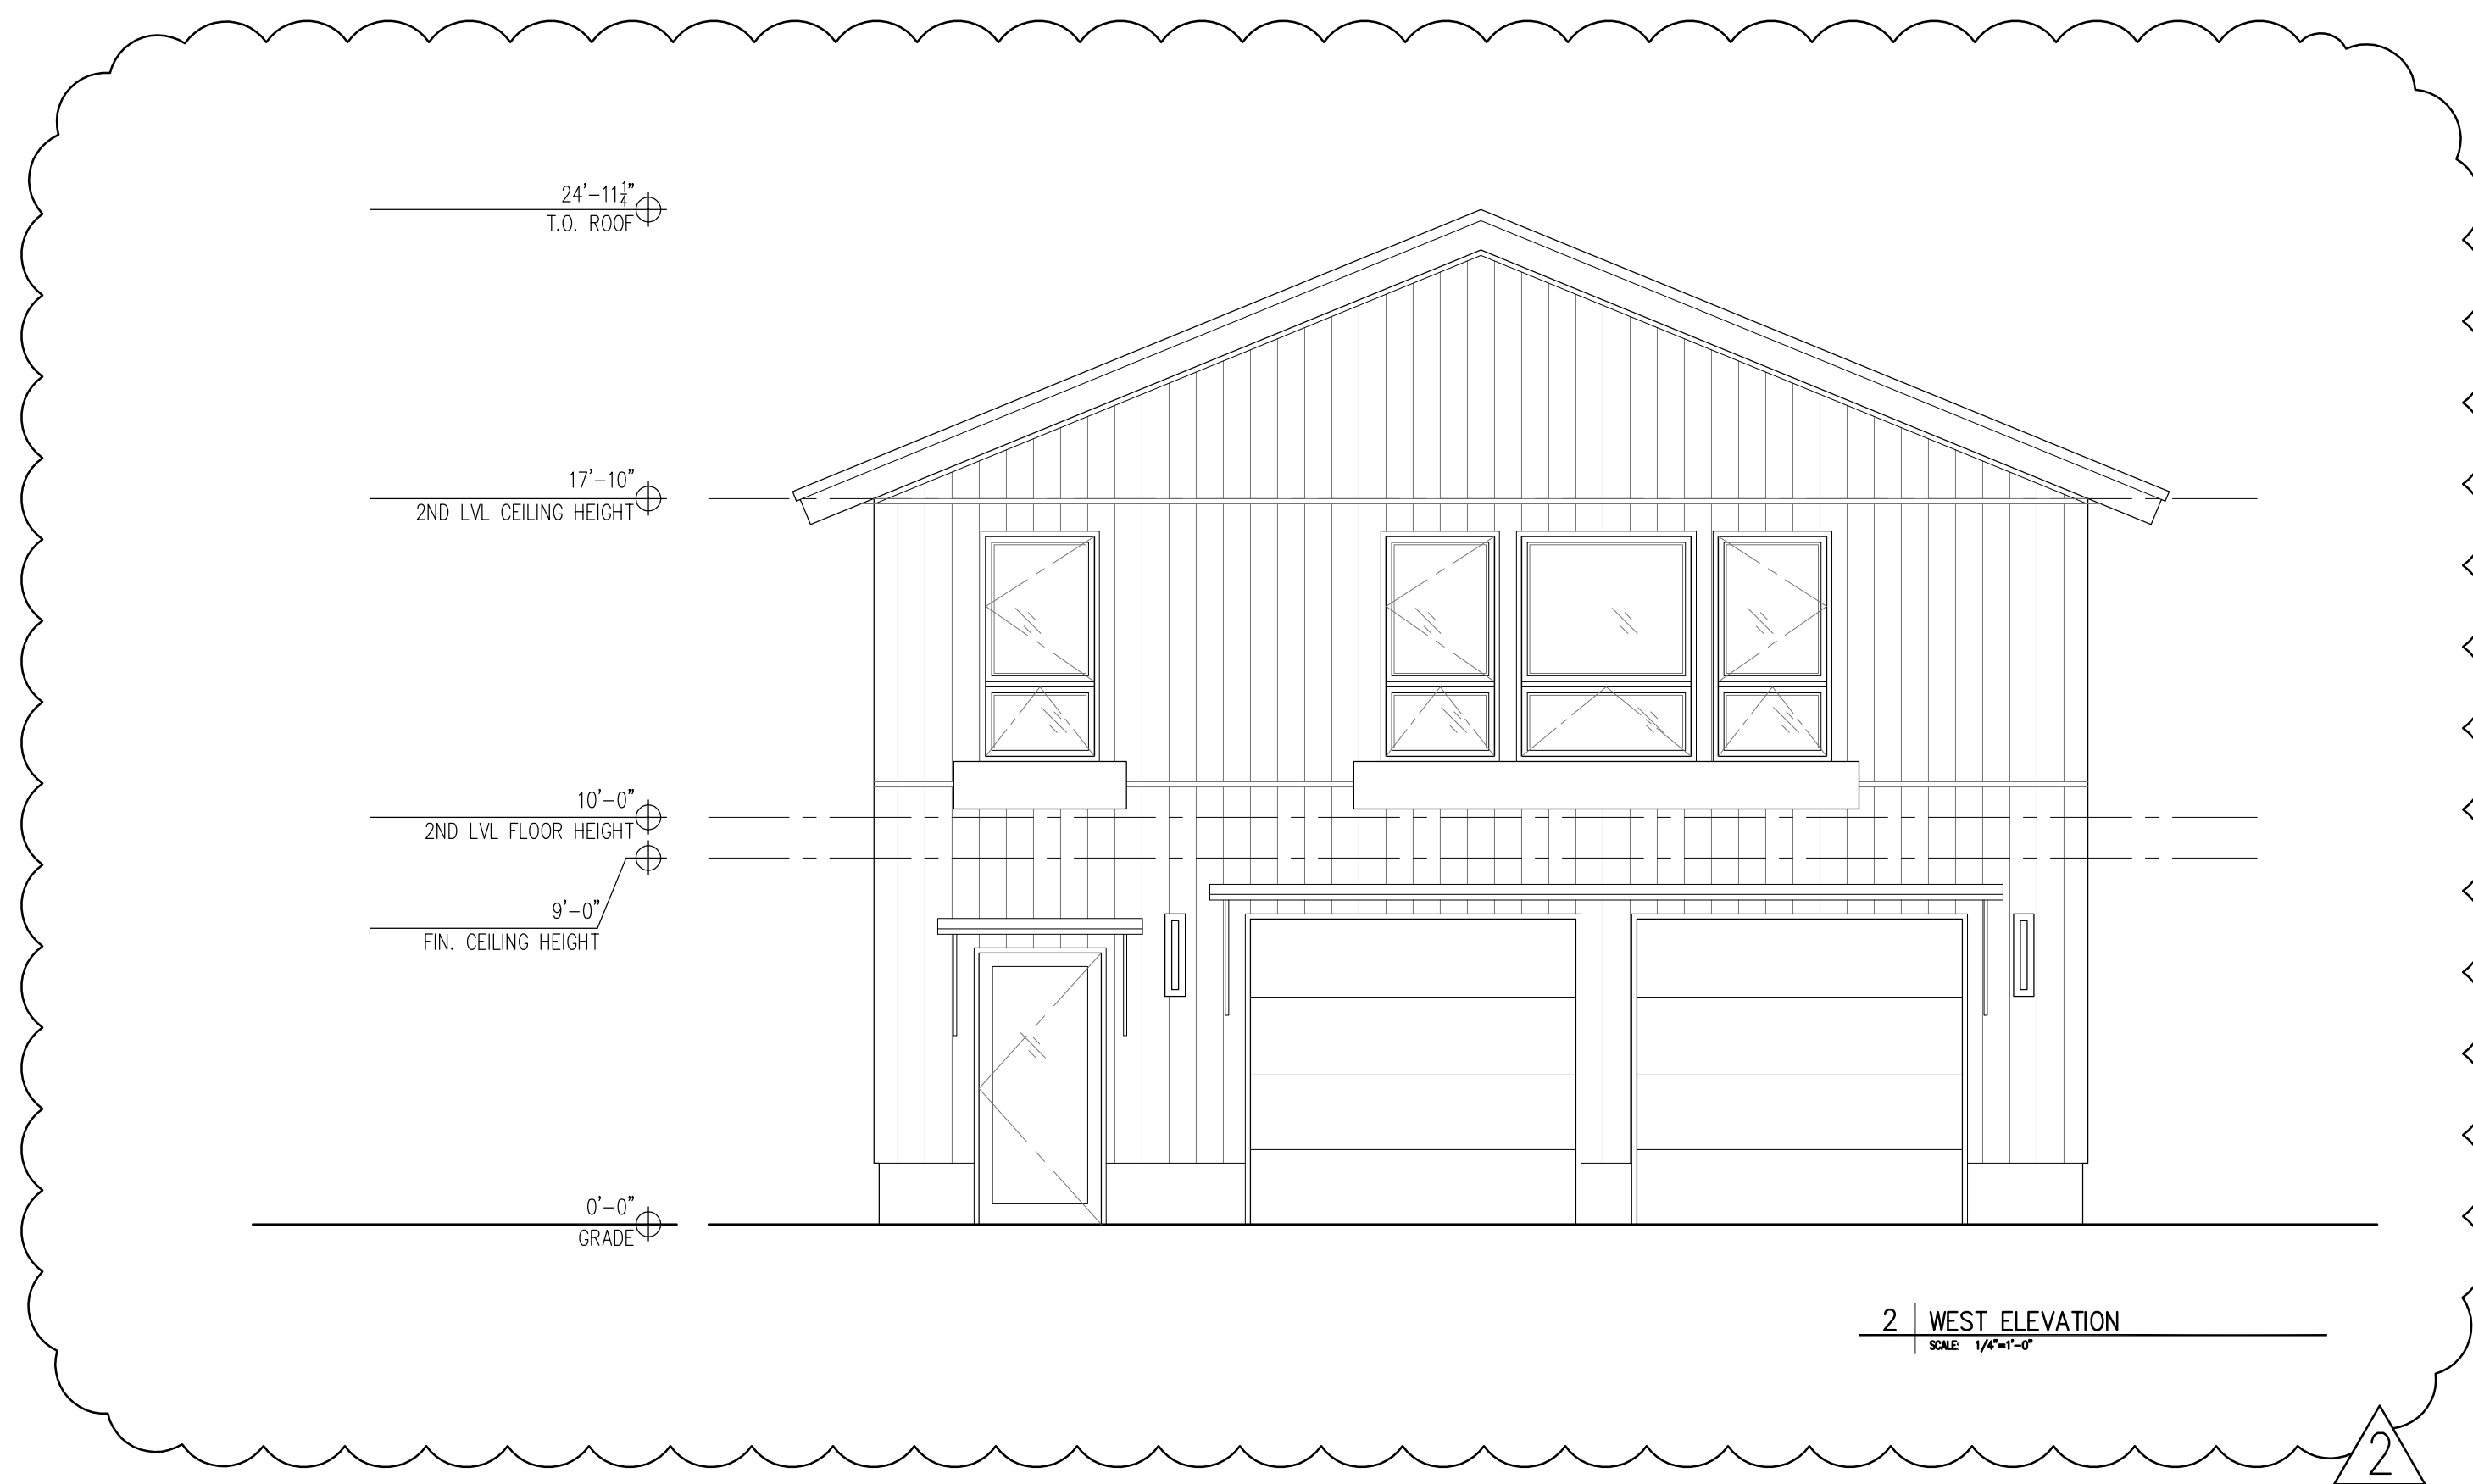

2 | WEST ELEVATION
SCALE: 1/4"=1'-0"

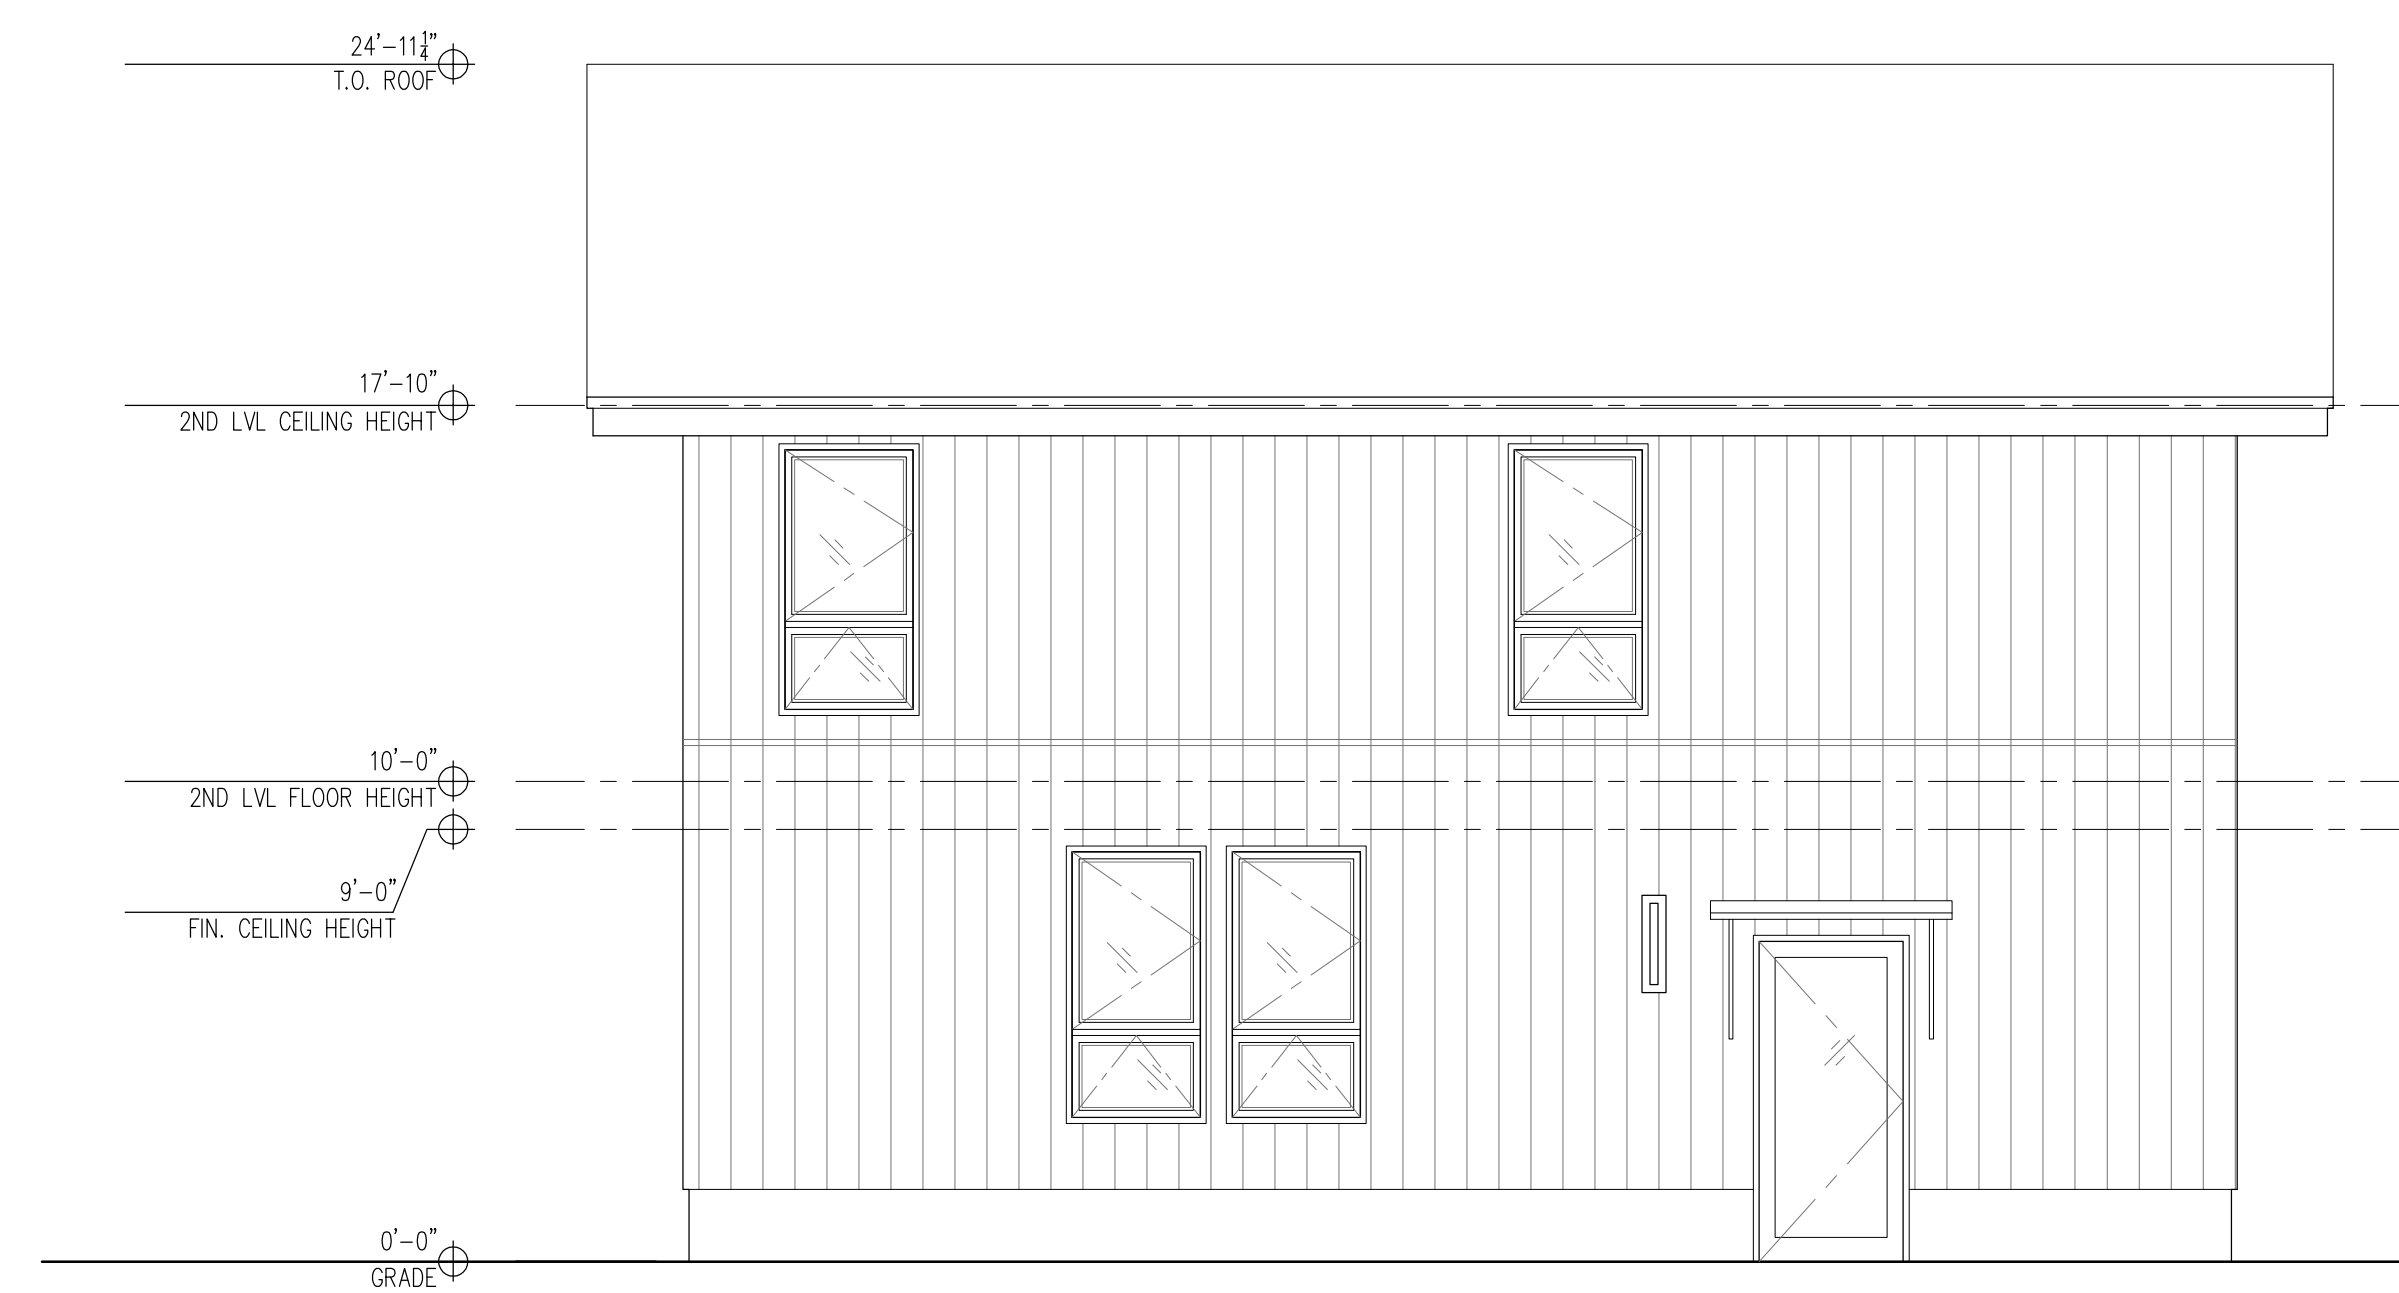

1 | SOUTH ELEVATION
SCALE: 1/4"=1'-0"

NOT FOR CONSTRUCTION

Revisions and Notes:
 ▲ 17 1206 Mirror plan to coord w/final site layout - note egress windows
 ▲ 18 0102 Revise garage elevation to include pair of garage doors

Date: 09/26/17
 Scale: AS SHOWN
 Designed By: TAD
 Drawn By: TLD
 Set:

PERMIT SET
 Drawing:
 GARAGE
 ELEVATIONS

12.02

Interior Architectural Services:

TRACY DAVIS
urban dwellings™
 INTERIORS • DESIGN • OBJECTS
 PORTLAND, ME • NEW YORK, NY • WASHINGTON, DC

Client:

BALLANTYNE RESIDENCE
 SUMMIT STREET
 PORTLAND, ME 04103

Architect: