



FOUNDATION PLAN
SCALE: 1/4" = 1'-0"

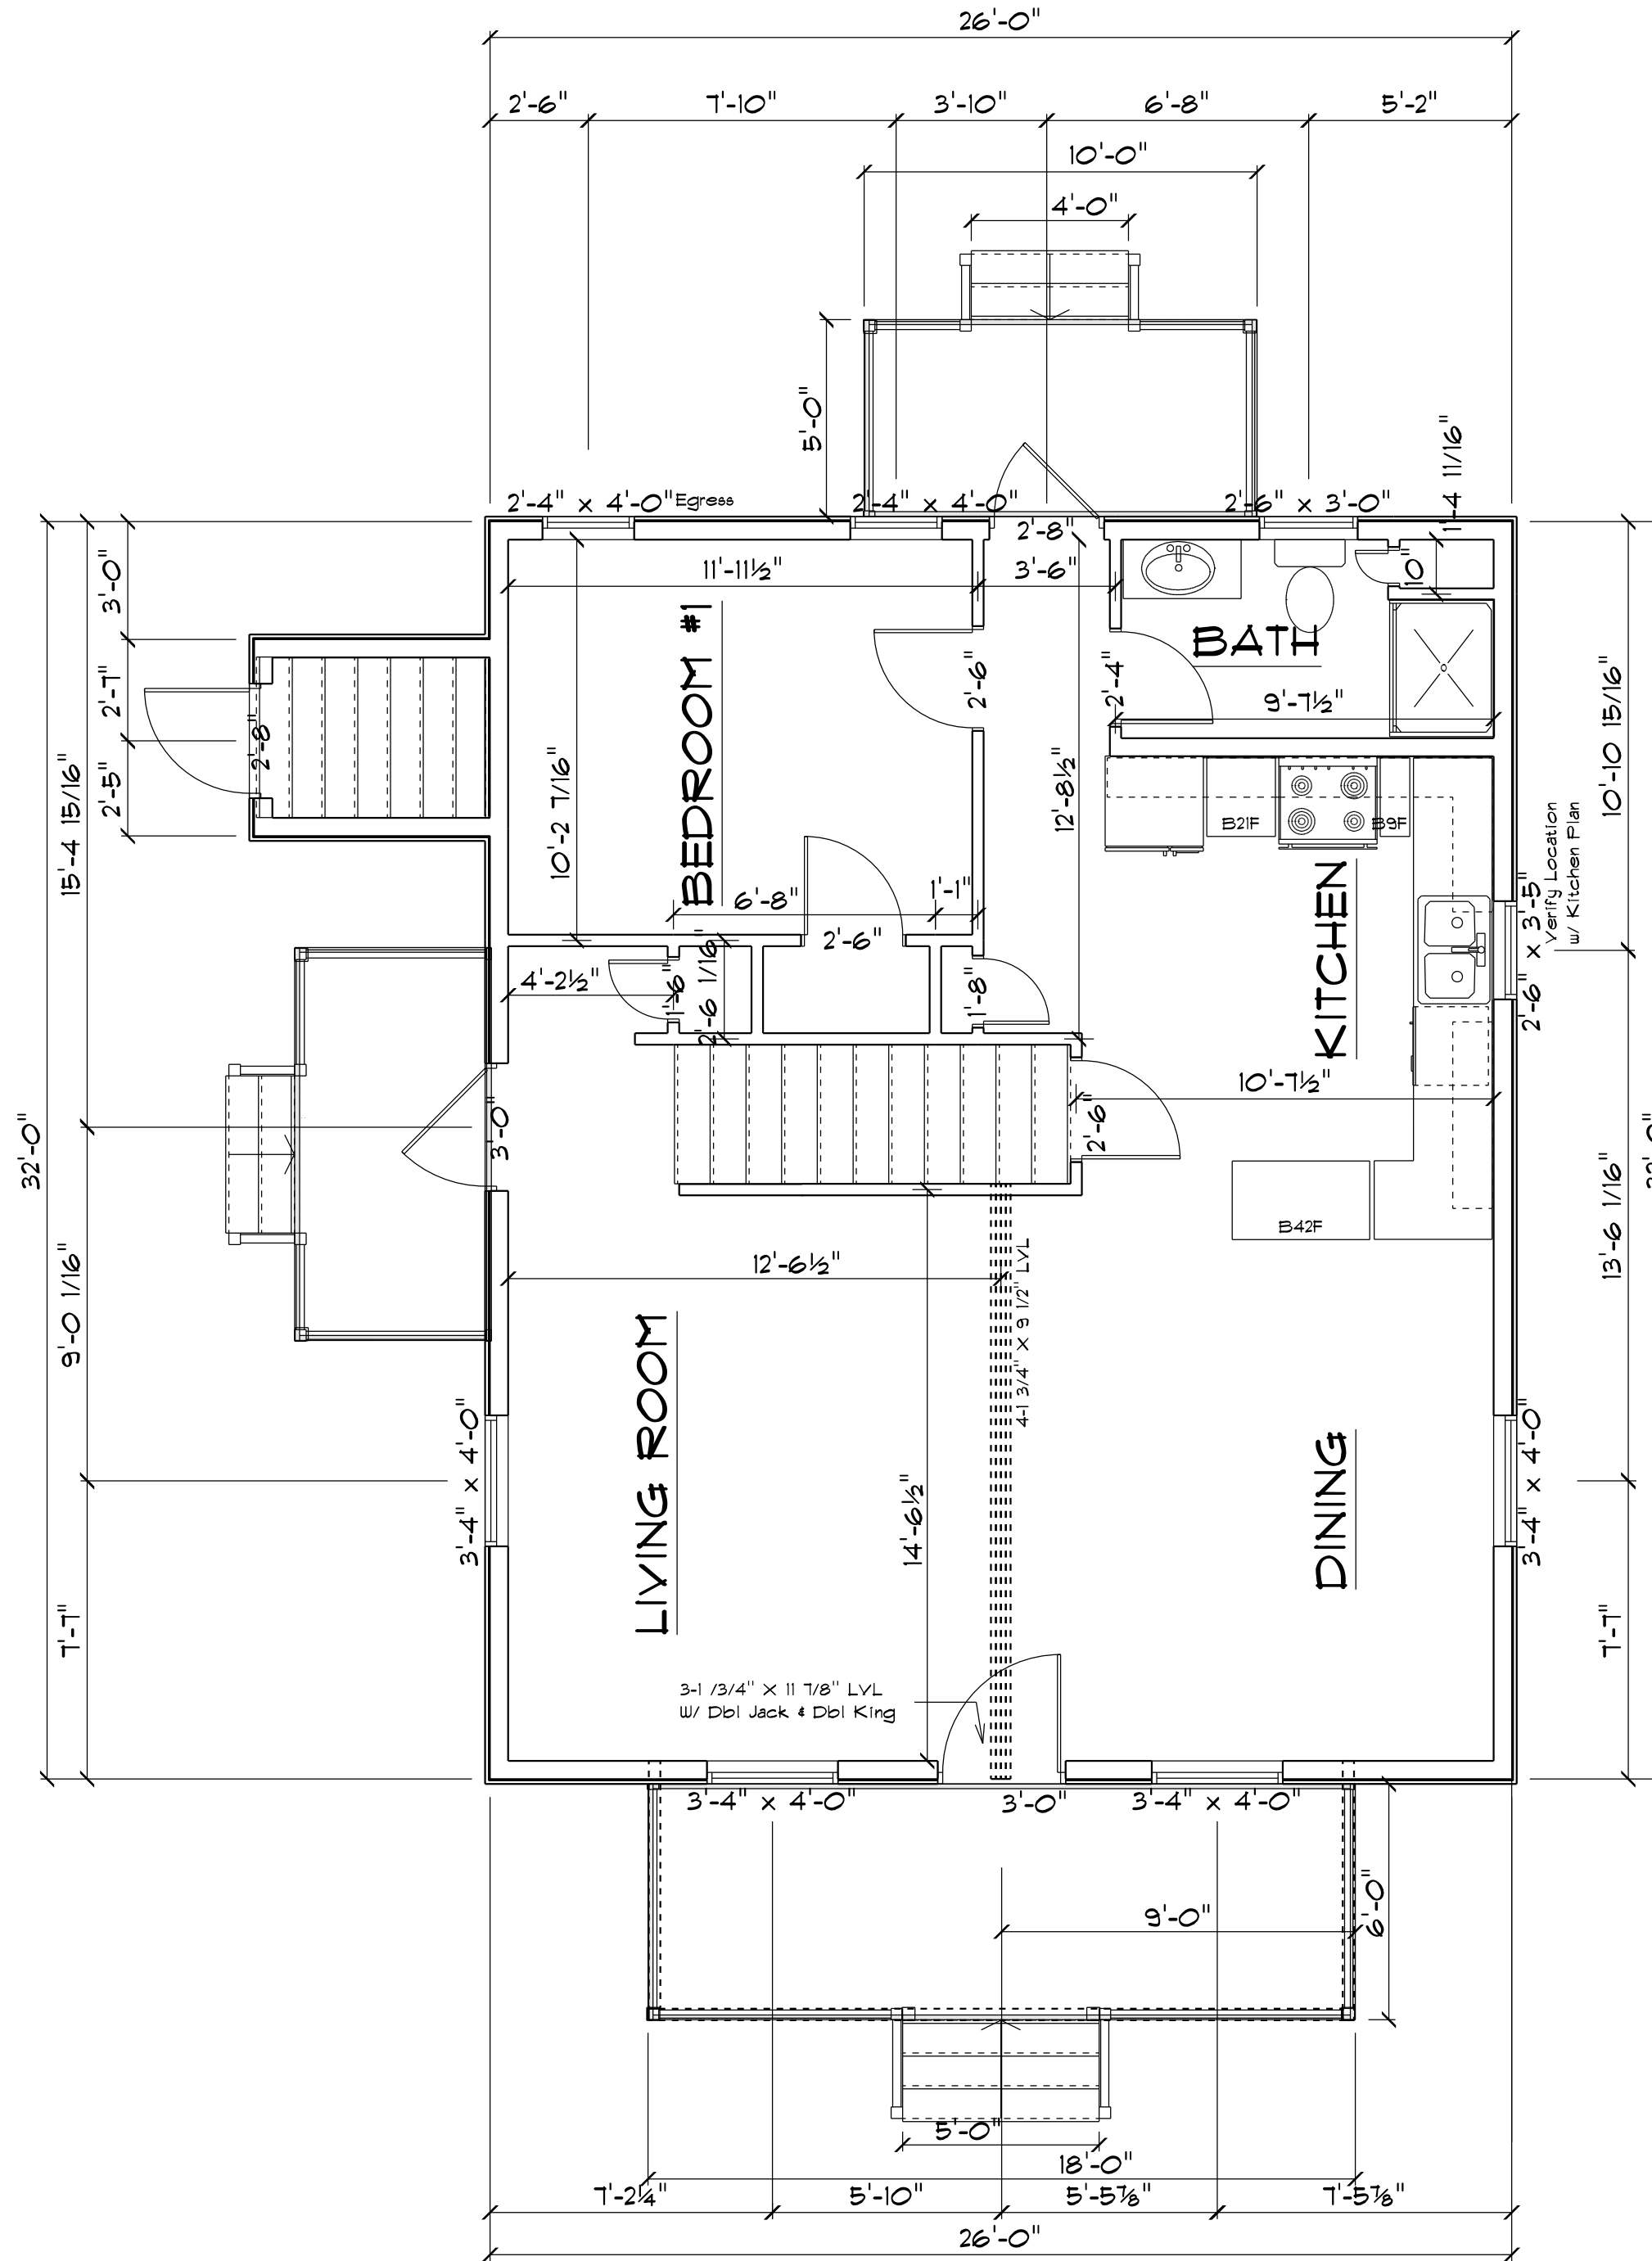

1ST FLOOR PLAN
SCALE: 1/4" = 1'-0"
1ST FLOOR PLAN
SCALE: 1/4" = 1'-0"

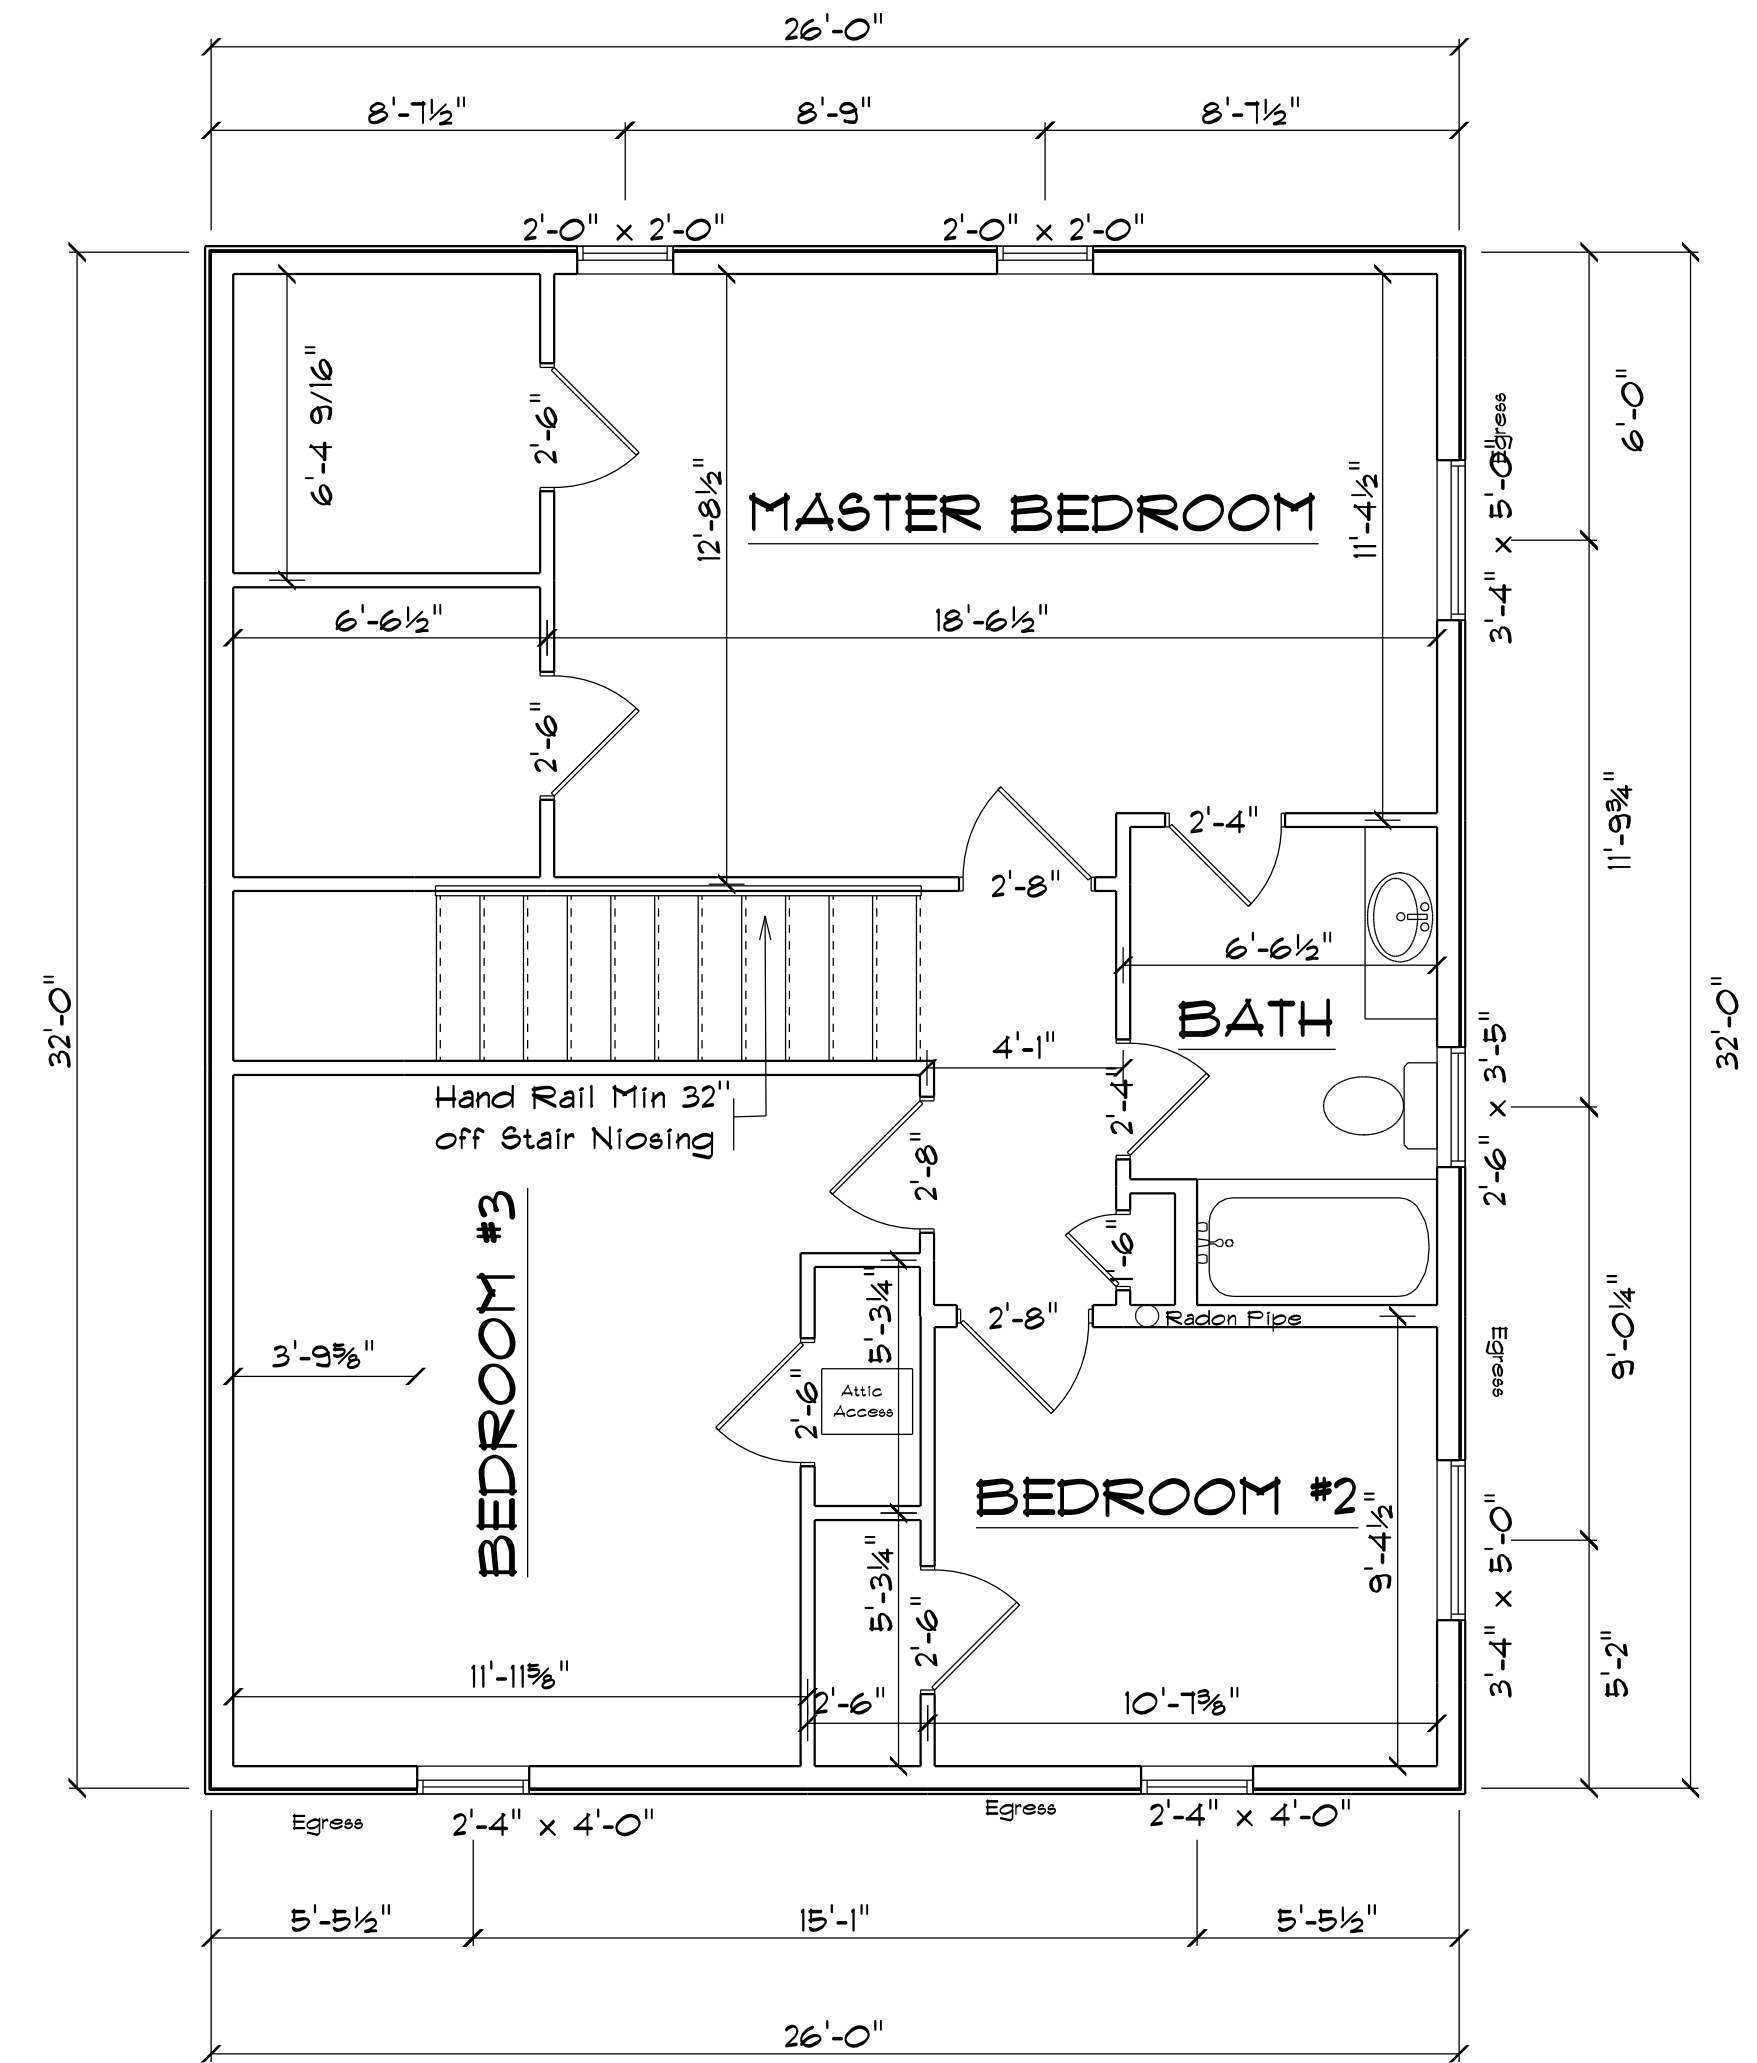

2ND FLOOR PLAN
SCALE: 1/4" = 1'-0"

25A Sumac St.
Portland Maine

Construction Systems
Dwane Christian
Drawn By Crystal Bourassa
Feb. 15, 2012