


LEFT ELEVATION



FRONT ELEVATION



PROPOSED REAR ELEVATION

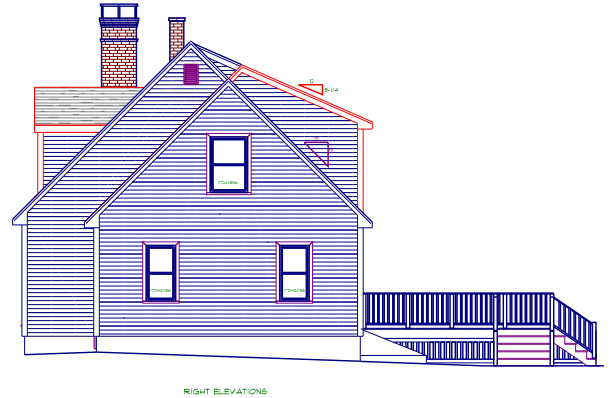

RIGHT ELEVATIONS



| | |
|--|------------------|
| NOONAN-BATELLI PROPOSED ELEVATIONS 124 BRAMBLEWOOD DRIVE PORTLAND, ME 04103 | |
| DRAWN BY: Stuart Rice | PAGE #: _____ |
| SCALE: 1/4" = 1' | DATE: 02/07/2014 |