



© 2017 RYAN REYNOLDS ARCHITECTURE

ADDITION TO THE SCHOEDER RESIDENCE  
96 BARTLEY AVENUE  
PORTLAND, MAINE



RYAN REYNOLDS ARCHITECTURE  
1000 COMMERCIAL STREET  
PORTLAND, ME 04101  
TEL: 603.875.1111  
WWW.RYANREYNOLDSARCHITECTURE.COM



CONSULTANTS:

REVISIONS:

DATE: SEPTEMBER 20, 2017  
PROJECT No: 1717  
DRAWN BY: RRT, BUS  
CHECKED BY: BUS  
SCALE: AS NOTED

SHEET TITLE  
FLOOR PLAN

A1-0

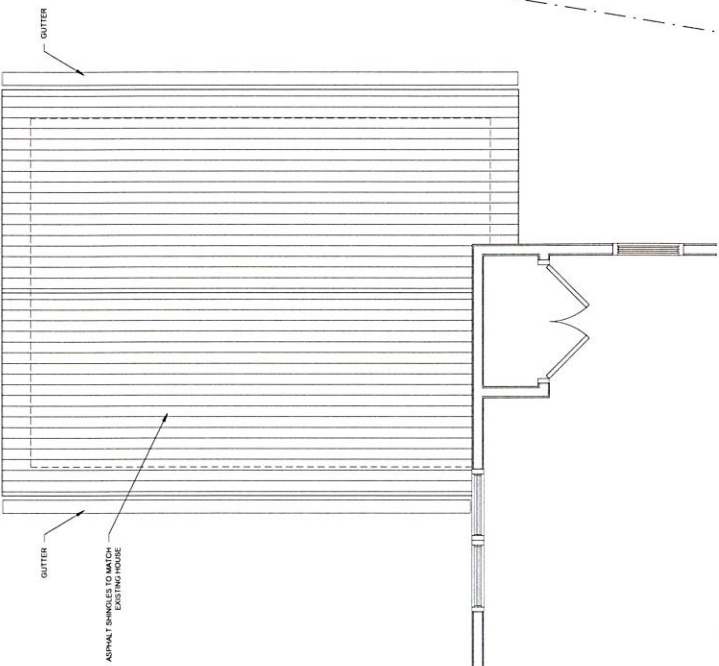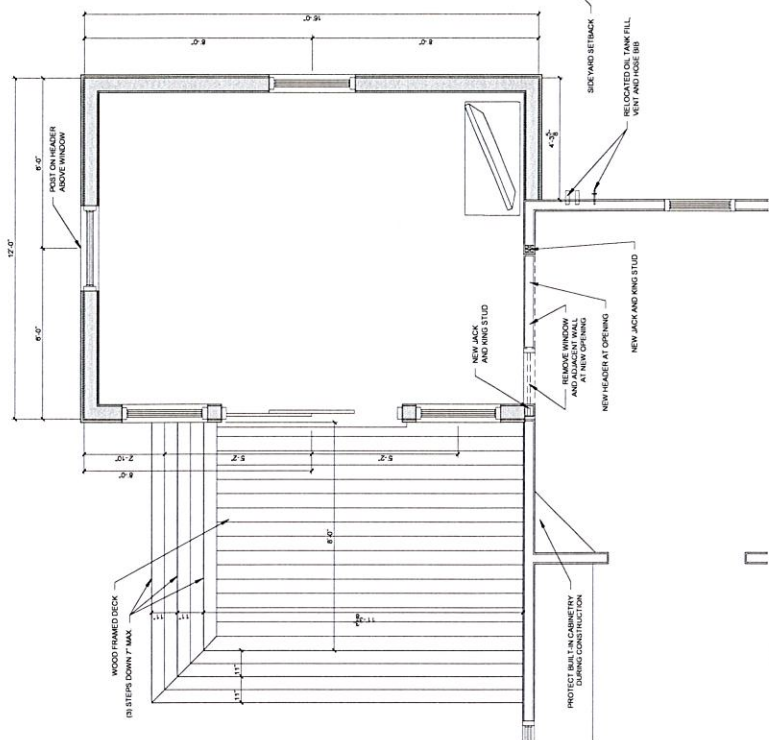

1 FIRST FLOOR PLAN  
10'-0" = 1'-0"

2 BOOGEY PLAN  
10'-0" = 1'-0"